



CUADRO DE COORDENADAS Y ELEMENTOS DE CURVA

No. PI	ANGULO	S	RADIO	PI	PC	PT	T	LC	EXT.	NORTE	ESTE	P%	S.A
57	0° 58' 21.36"	D	2,500.00	25+431.24	25+410.02	25+452.46	21.22	42.44	0.09	8,757,280.086	247,178.099	2.00	-
58	1° 14' 36.38"	I	2,000.00	25+846.47	25+824.77	25+868.17	21.70	43.40	0.12	8,757,669.922	247,321.089	2.00	-

BM-25
465.727
24+995
Izq. A 6.00 m.

BM-25.5
474.313
25+520
Izq. A 10.20 m.

BM-26
482.114
25+997
Izq. A 9.30 m.

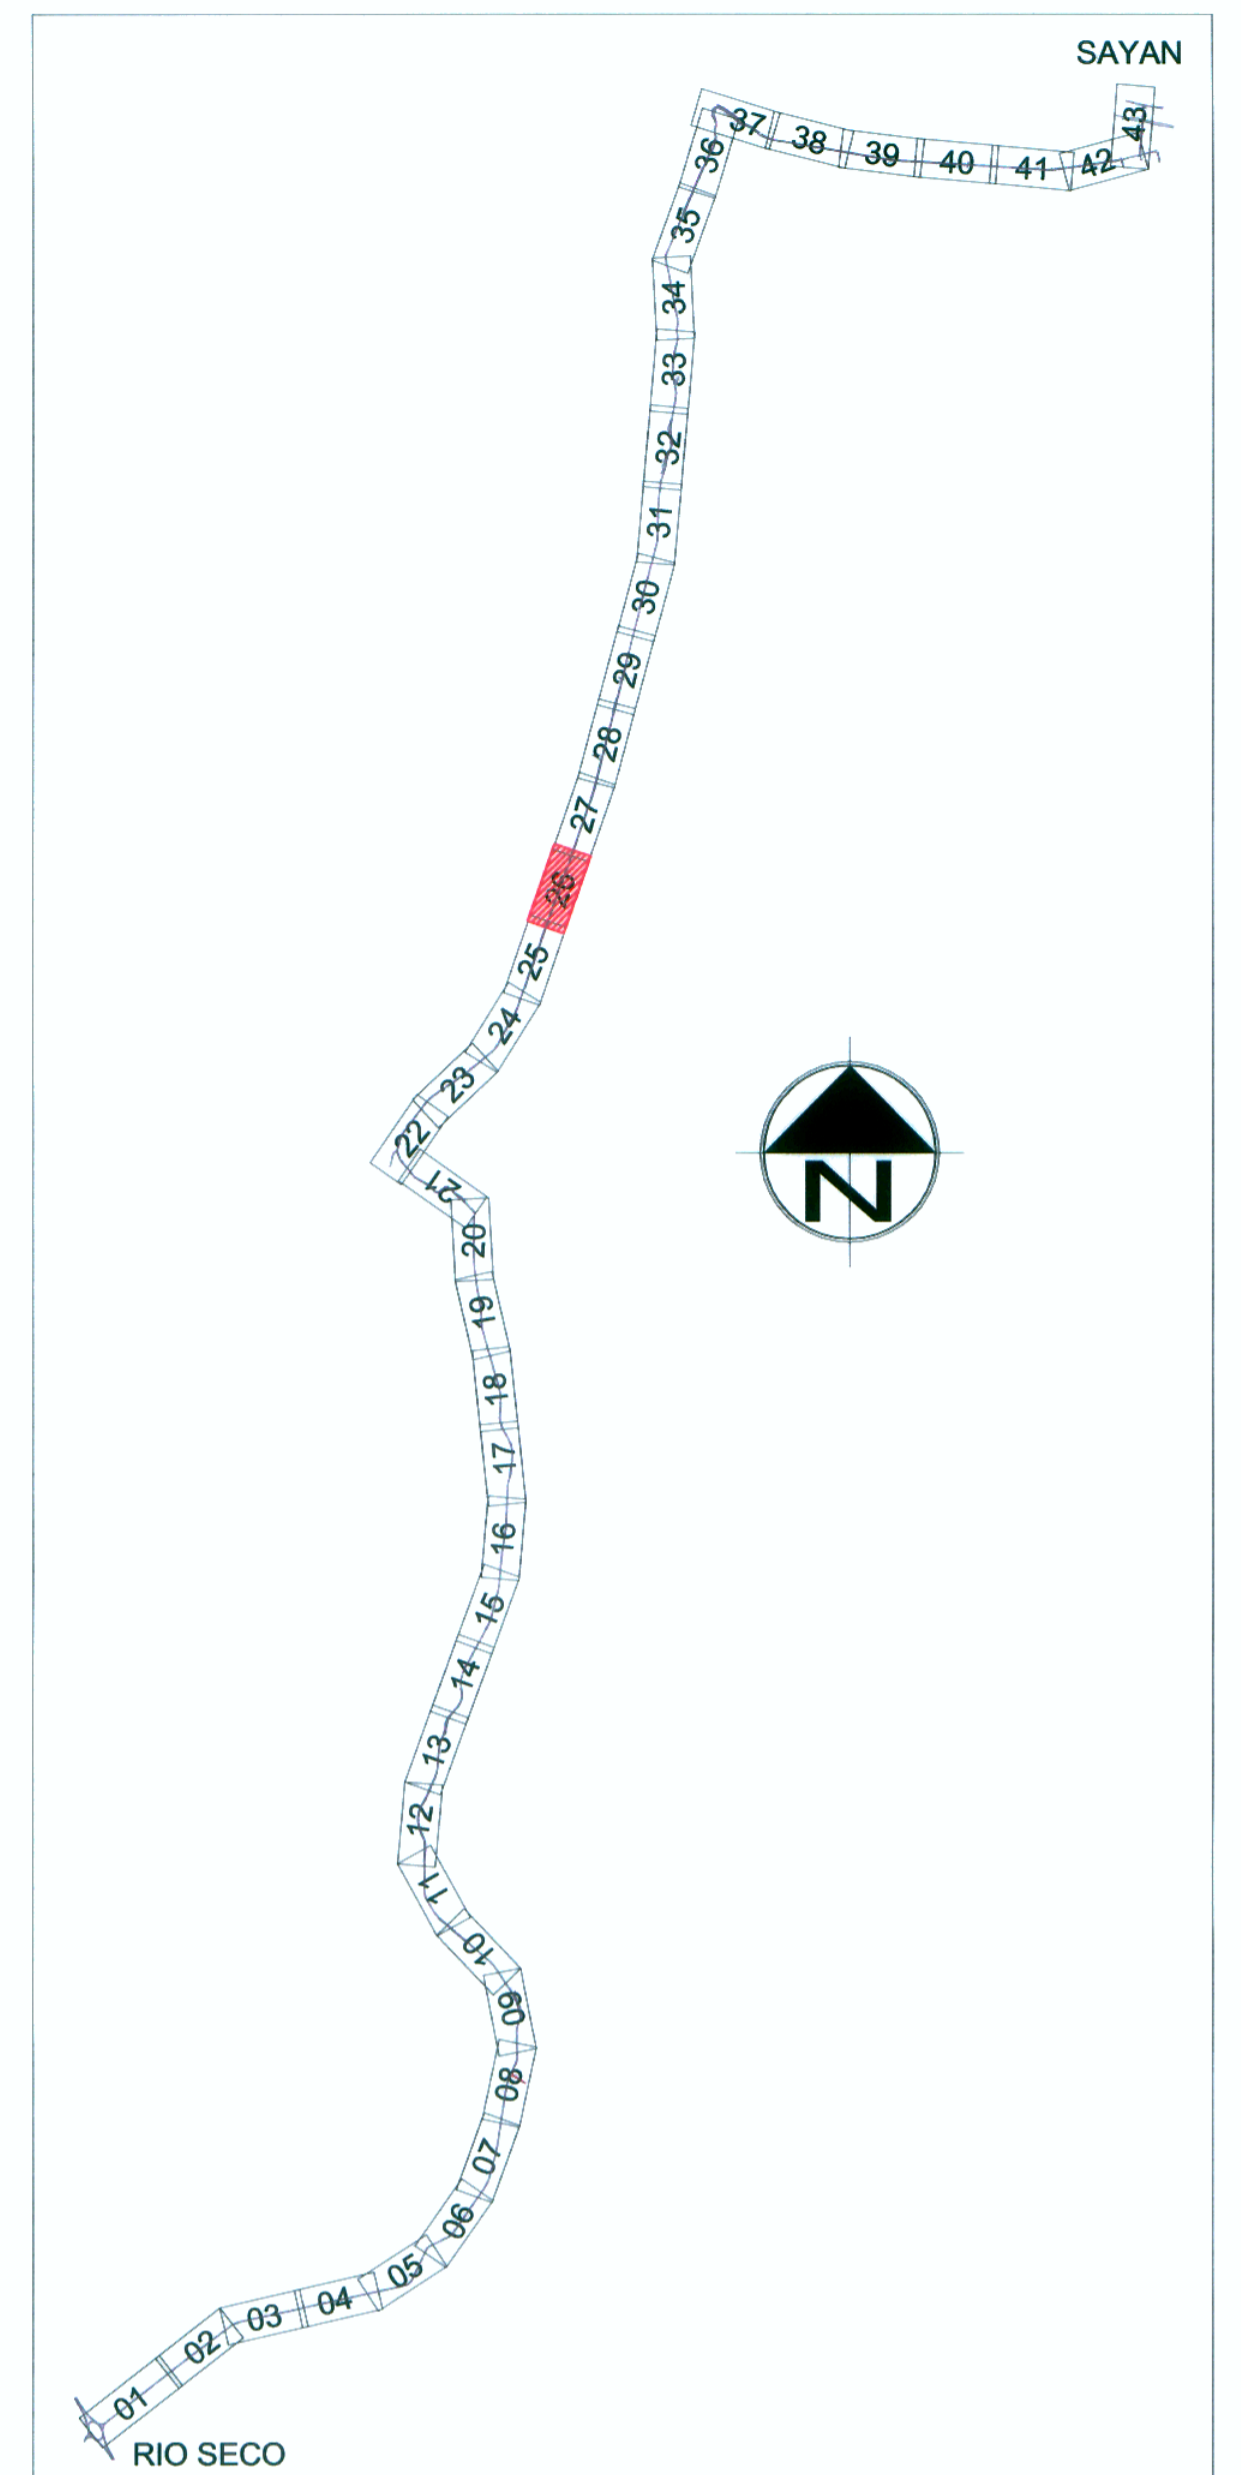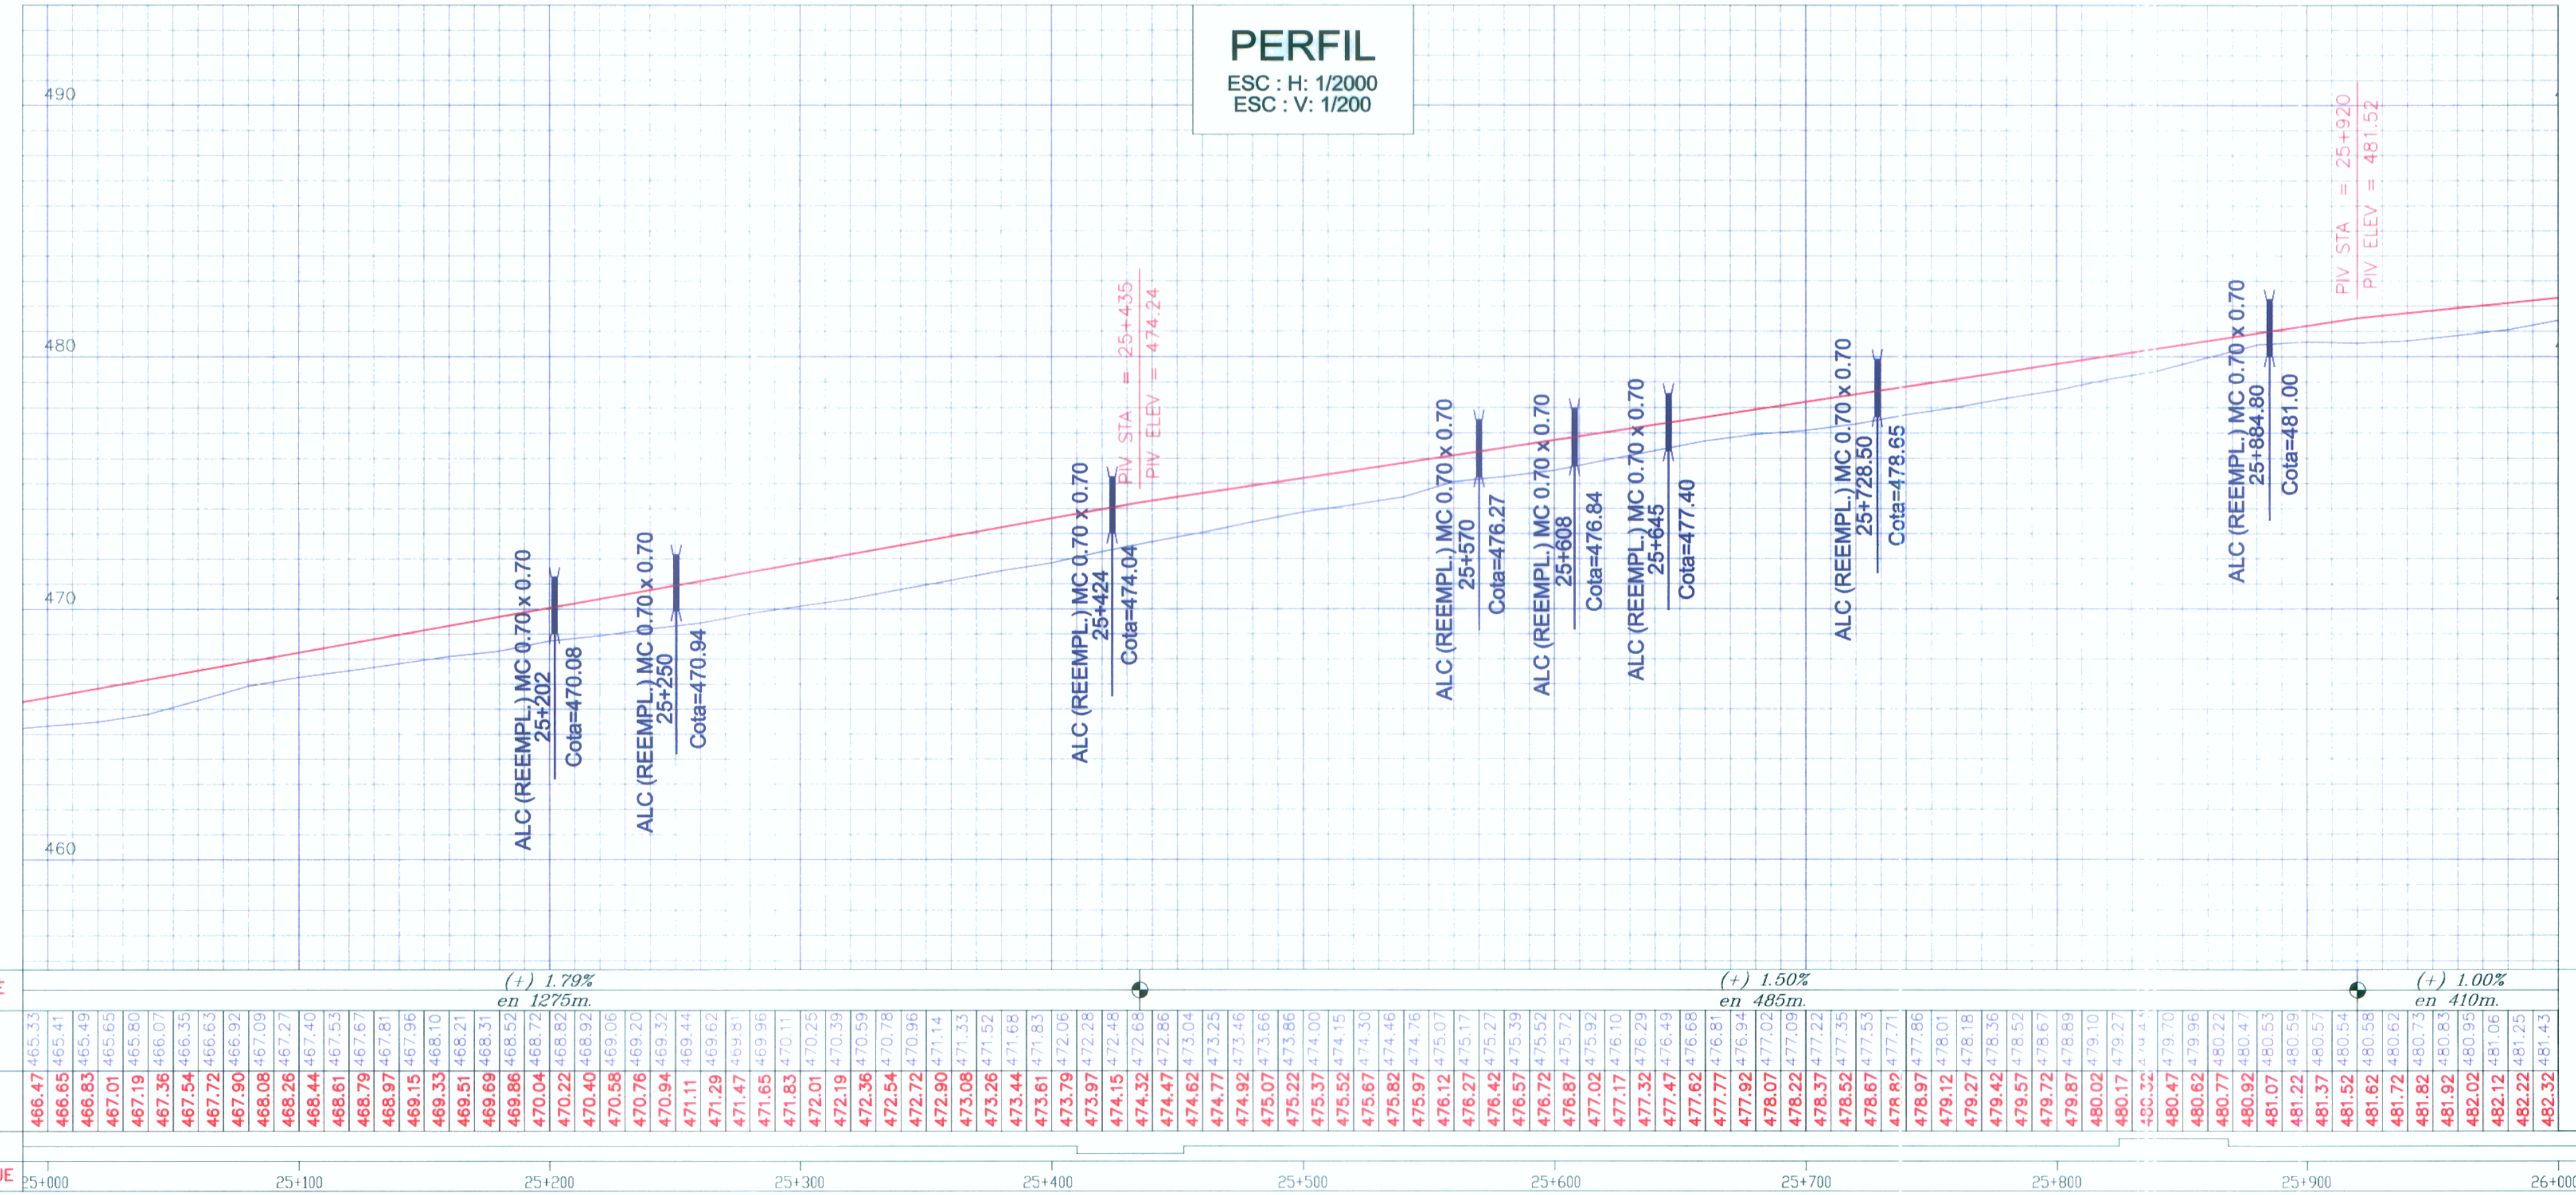

LEYENDA

VÍA PAVIMENTADA		CANAL DE TIERRA	
DERECHO DE VÍA		VIVIENDA	
EJE		POSTE DE LUZ	
CANAL DE CONCRETO		POSTE DE TELÉFONO	
RASANTE DE PERFIL		POSTE DE MEDIA TENSIÓN	
TERRENO DE PERFIL		PUENTE	

FORMATO

FORMATO	ESCALA GRÁFICA					
	1:200	1:2000	1:400	1:4000	1:8000	1:80000
A-1	0 2.00 4.00 6.00 8.00 10.00 m	0 20.00 40.00 60.00 80.00 100.00 m	0 4.00 8.00 12.00 16.00 20.00 m			