


PLANTA


Muro Concreto 22+957 - 22+980

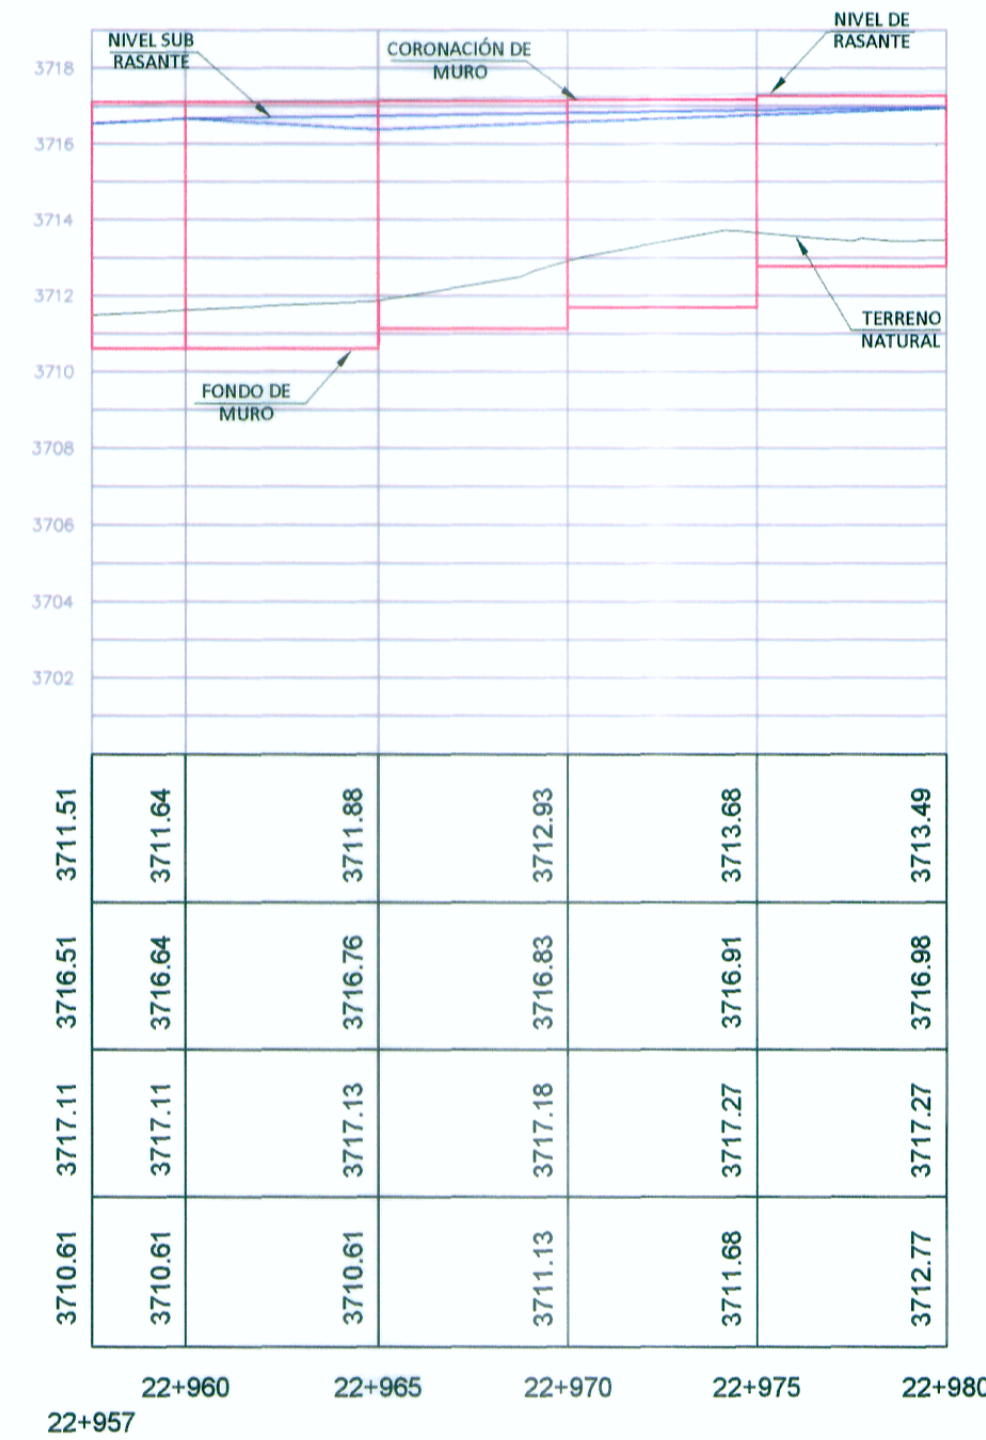

COTA TERRENO	3711.51	3711.64	3711.88	3712.83	3713.68	3713.49
COTA SUB RASANTE	3716.51	3716.64	3716.76	3716.83	3716.91	3716.98
COTA CORONACION	3717.11	3717.11	3717.13	3717.18	3717.27	3717.27
COTA CIMENTACION	3710.61	3710.61	3710.61	3711.13	3711.68	3712.77

PERFIL LONGITUDINAL

Esc. 1/200

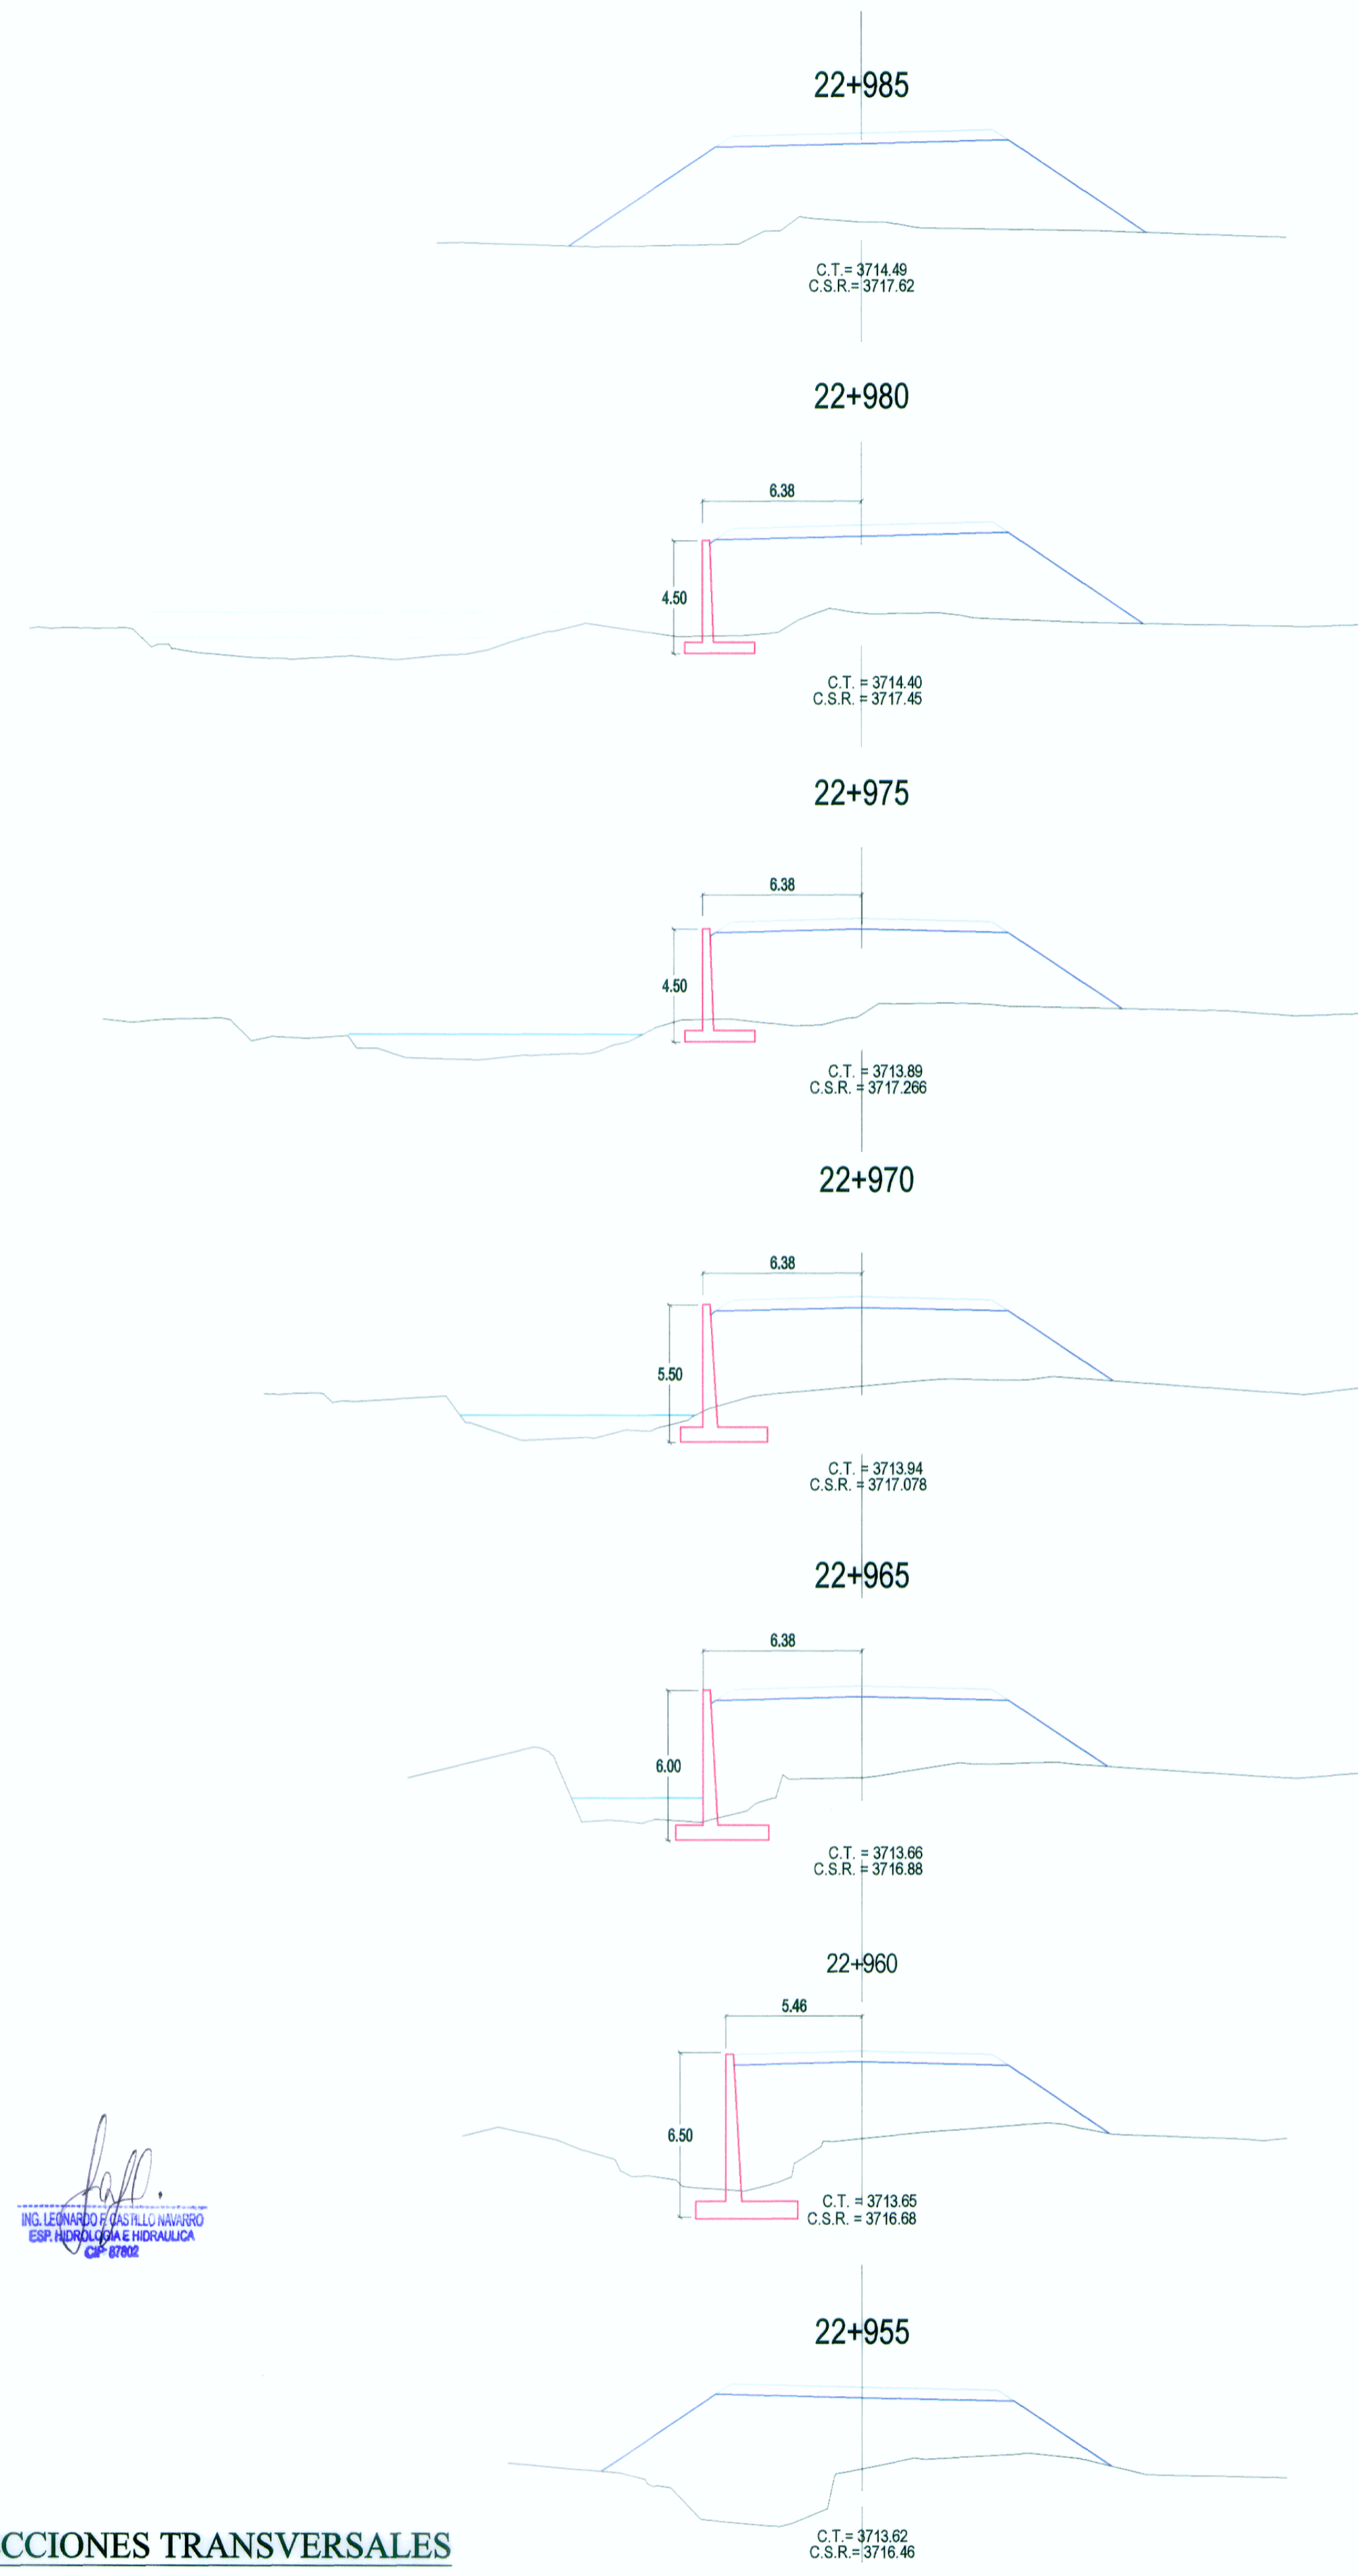

SECCIONES TRANSVERSALES

Esc. 1/200