


PLANTA

Muro Gavión 25+490 - 25+595

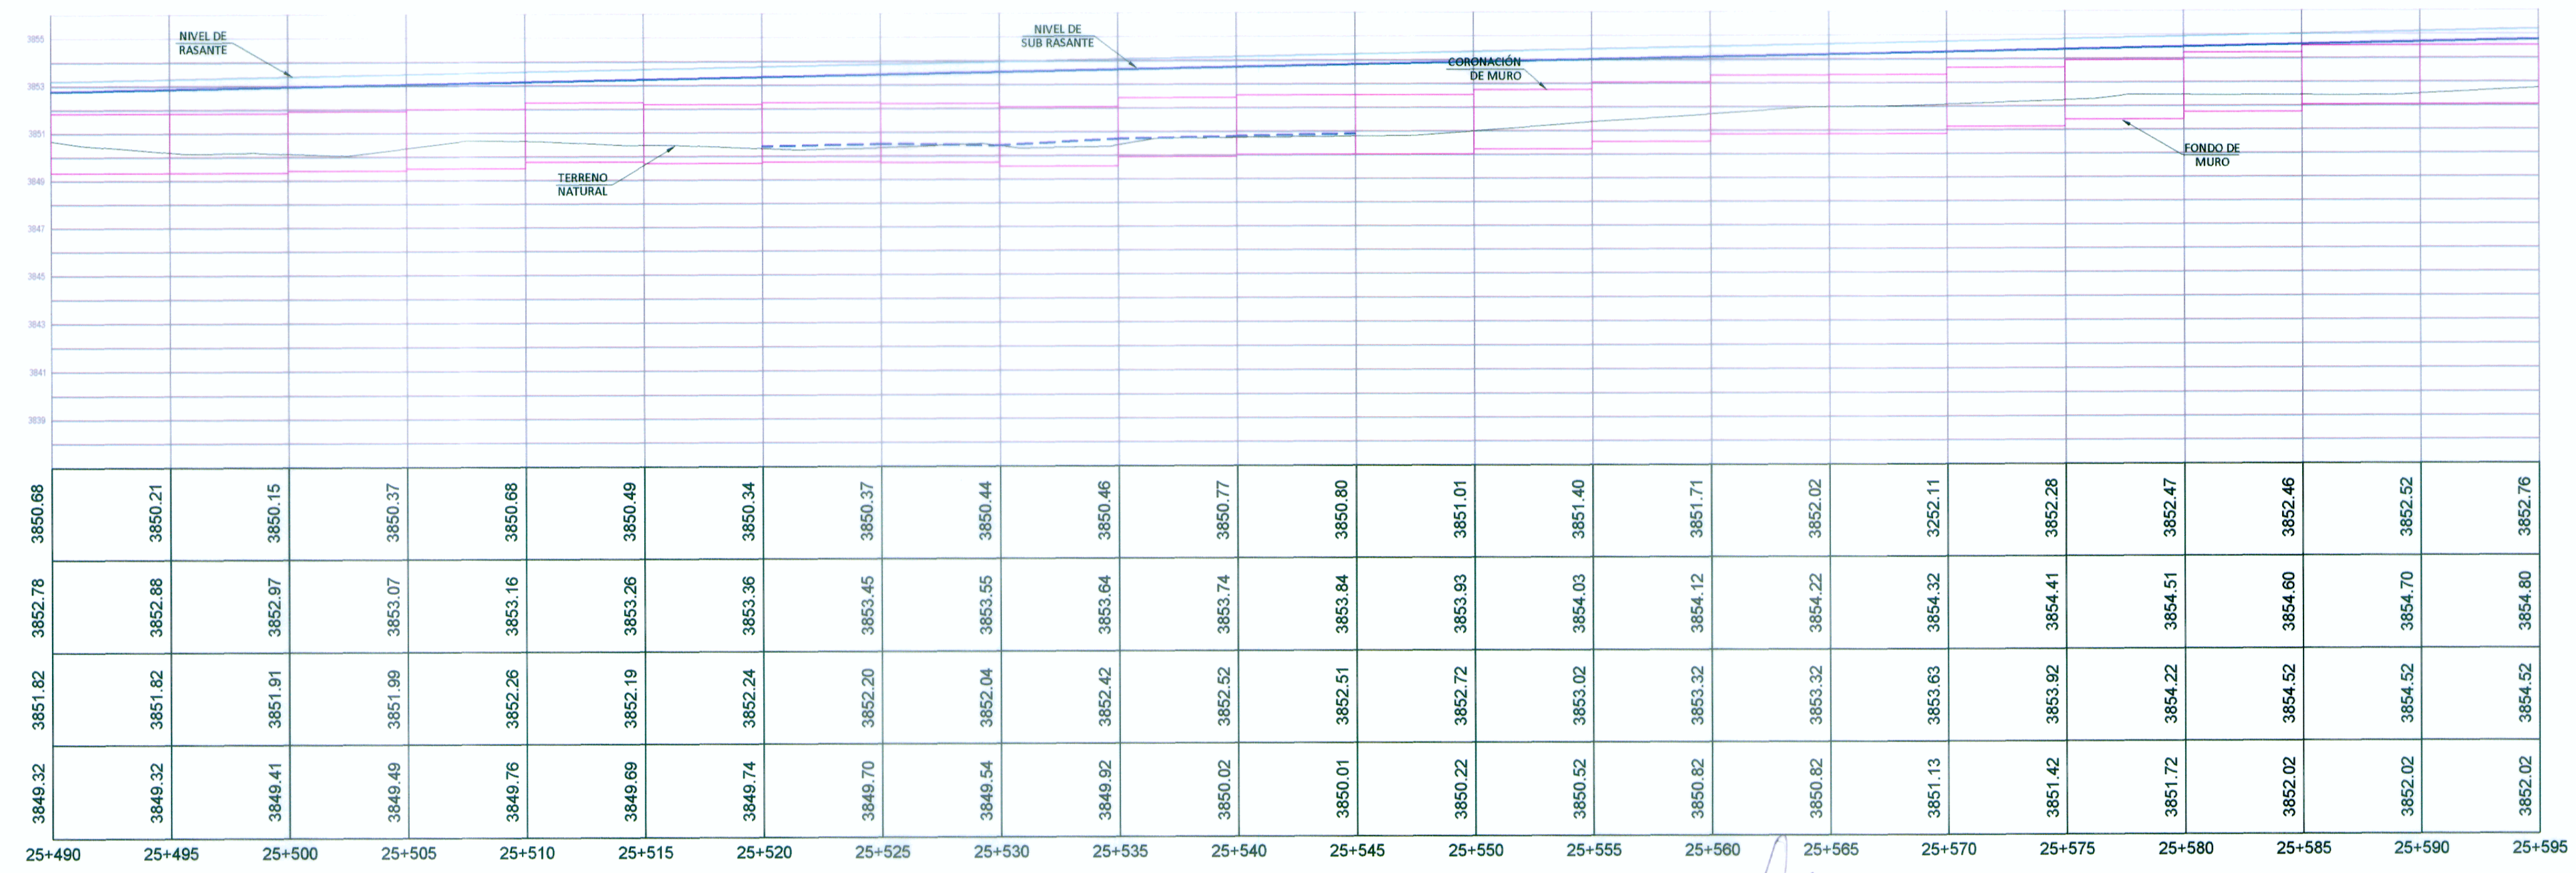

COTA TERRENO	3850.88	3850.21	3850.15	3850.37	3850.68	3850.49	3850.34	3850.37	3850.44	3850.46	3850.77	3850.80	3851.01	3851.40	3851.71	3852.02	3852.11	3852.28	3852.47	3852.46	3852.52	3852.76
COTA SUB RASANTE	3852.78	3852.88	3852.97	3853.07	3853.16	3853.26	3853.36	3853.45	3853.55	3853.64	3853.74	3853.84	3853.93	3854.03	3854.12	3854.22	3854.32	3854.41	3854.51	3854.60	3854.70	3854.80
COTA CORONACION	3851.82	3851.82	3851.91	3851.99	3852.26	3852.19	3852.24	3852.20	3852.04	3852.42	3852.52	3852.51	3852.72	3853.02	3853.32	3853.32	3853.63	3853.92	3854.41	3854.22	3854.52	3854.52
COTA CIMENTACION	3849.32	3849.32	3849.41	3849.49	3849.76	3849.69	3849.74	3849.70	3849.54	3849.92	3850.02	3850.01	3850.22	3850.52	3850.82	3850.82	3851.13	3851.42	3851.72	3852.02	3852.02	3852.02

PERFIL LONGITUDINAL

Esc. 1/200

ING. FERNANDO MASSA SILVA
E.S. TRAZO Y DISEÑO GEOMETRICO
CIP N° 8987

ING. JUAN CARLOS CASTILLO NAVARRO
E.S. HIDROLOGIA E HIDRAULICA
CIP 8782

WINROD CONTRATISTAS SAC
ING. FERNANDO MASSA SILVA
E.S. TRAZO Y DISEÑO GEOMETRICO
CIP N° 8987

REVISIONES	
N°	FECHA