
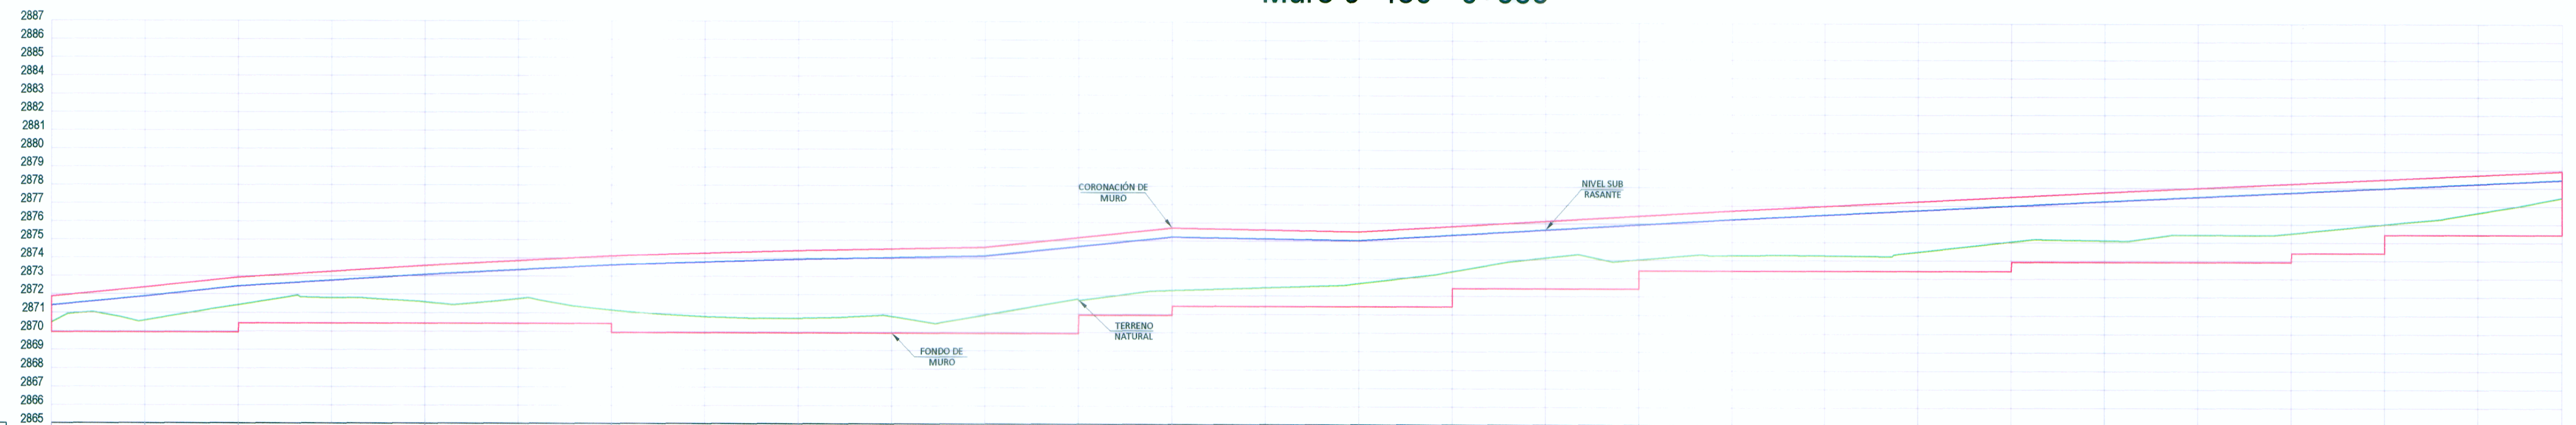
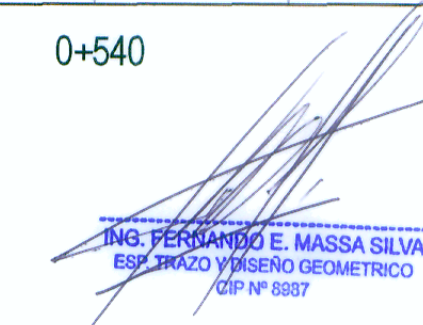


Muro 0+430 - 0+565

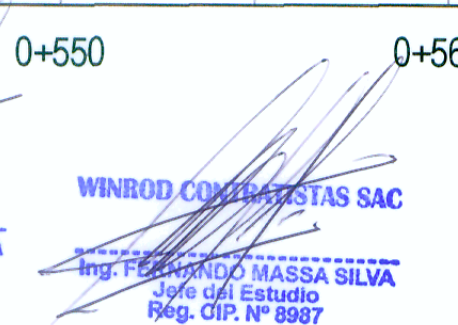

PENDIENTE	9.75% 5.13mts.		10.60% 5.13mts.		6.39% 10.26mts.		5.22% 10.26mts.		3.12% 10.26mts.		1.95% 10.26mts.		10.45% 10.26mts.		-1.68% 10.26 m.		5.84% 20.52mts.		4.99% 20.52mts.		4.70% 20.52mts.		4.70% 4.63mts.					
COTA TERRENO	2870.46	2870.57	2871.41	2871.90	2871.59	2871.76	2871.16	2870.80	2870.72	2870.83	2870.93	2871.75	2872.29	2872.45	2872.89	2873.34	2874.12	2874.03	2874.27	2874.27	2874.48	2875.04	2875.11	2875.42	2876.01	2876.64	2877.47	
COTA SUB RASANTE	2871.38	2871.88	2872.42	2872.75	2873.08	2873.35	2873.62	2873.78	2873.94	2874.04	2874.14	2874.67	2875.21	2875.12	2875.03	2875.33	2875.63	2875.93	2876.23	2876.49	2876.74	2877.00	2877.26	2877.50	2877.74	2878.01	2878.22	2878.44
COTA CORONACION	2871.88	2872.38	2872.92	2873.25	2873.58	2873.85	2874.12	2874.28	2874.44	2874.54	2874.64	2875.17	2875.71	2875.62	2875.53	2875.83	2876.13	2876.43	2876.73	2876.99	2877.24	2877.50	2877.76	2878.00	2878.24	2878.48	2878.72	2878.94
COTA CIMENTACION	2869.94	2869.94	2869.94	2870.44	2870.44	2870.44	2870.44	2869.94	2869.94	2869.94	2870.44	2870.44	2870.44	2870.44	2871.44	2871.44	2872.44	2872.44	2873.44	2873.44	2873.44	2873.44	2873.94	2873.94	2873.94	2874.44	2875.44	2875.44
KILOMETRAJE	0+430	0+440	0+450	0+460	0+470	0+480	0+490	0+500	0+510	0+520	0+530	0+540	0+550	0+560														

PERFIL LONGITUDINAL

 ING. FERNANDO E. MASSA SILVA
 Reg. Nº 8987
 WINROD CONTRATISTAS S.A.C.
 Ing. FERNANDO MASSA SILVA
 Reg. CIP. Nº 8987

REVISIONES	
Nº	FECHA