




PLANTA

Muro 32+275 - 32+360

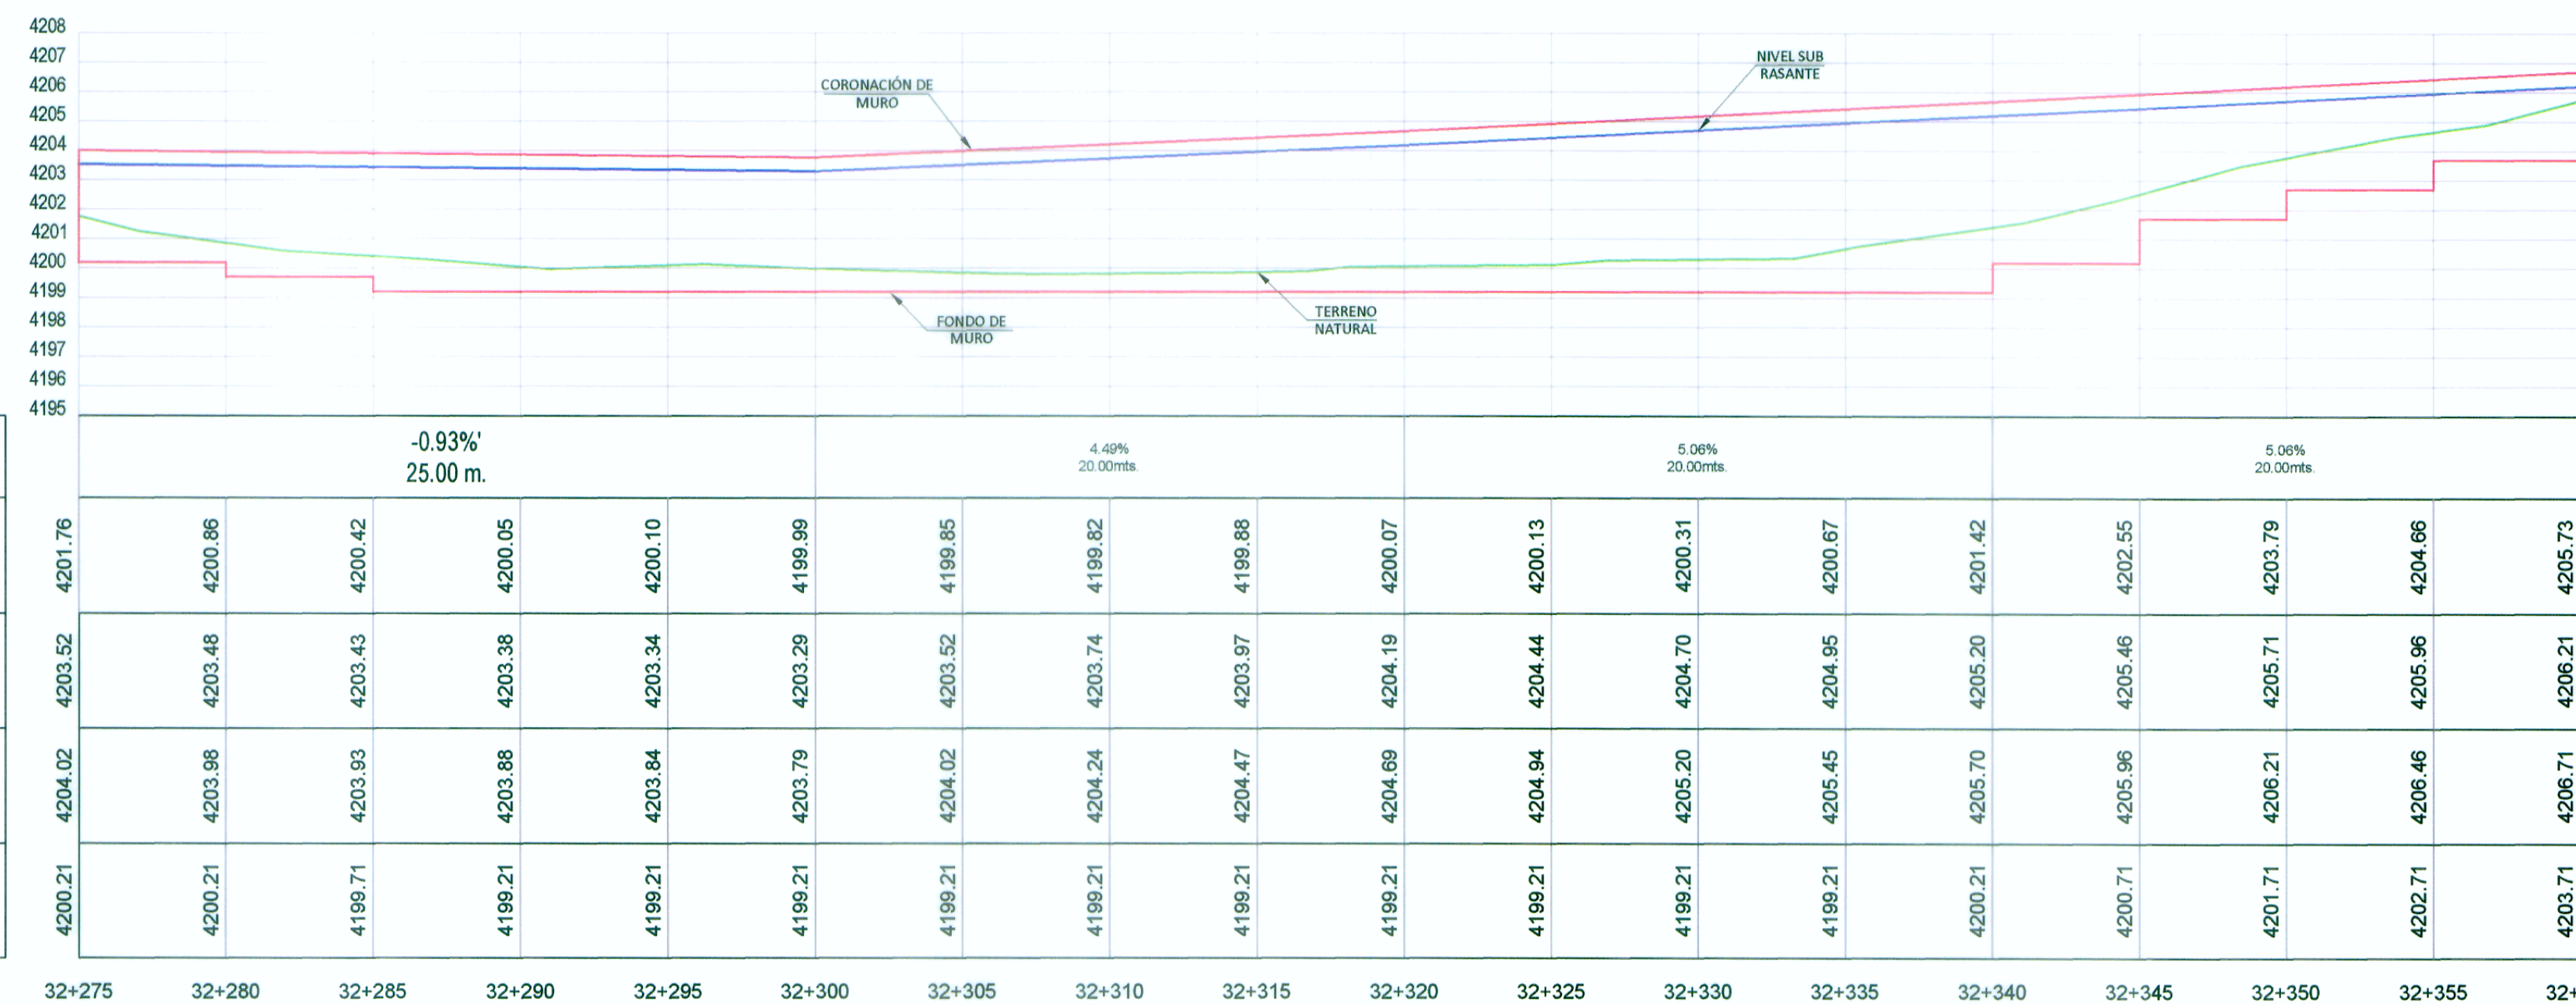

PERFIL LONGITUDINAL


  
 Ing. FERNANDO E. MASSA SILVA  
 Exp. Dpto. INGENIERO GEOMETRICO  
 Reg. C.P. N° 6987  
 WINROD CONTRATISTAS SAC  
 Ing. FERNANDO E. MASSA SILVA  
 Exp. Dpto. ESTUDIO  
 Reg. C.P. N° 6987