




CSR = 4559.41  
 CT = 4559.81  
 CE = 4558.29  
 CS = 4557.78  
 S = 4 %  
 L = 12.20 m

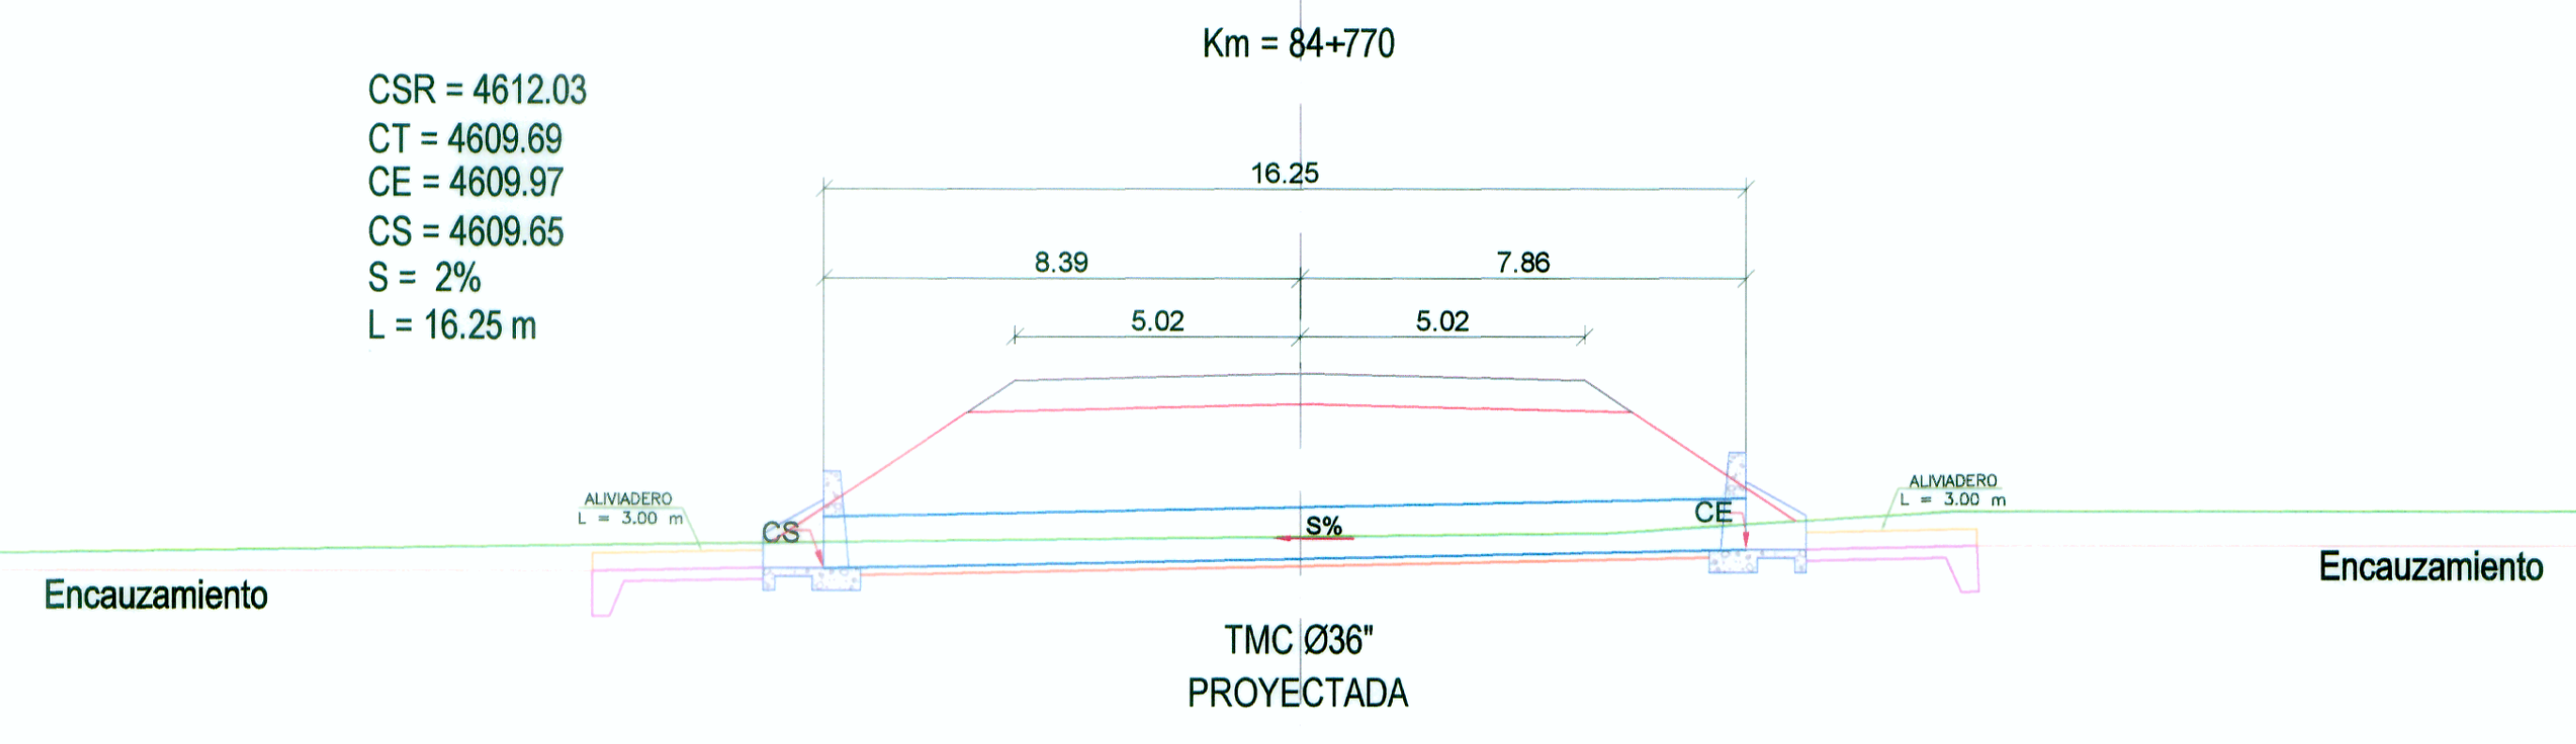


CSR = 4612.03  
 CT = 4609.69  
 CE = 4609.97  
 CS = 4609.65  
 S = 2%  
 L = 16.25 m

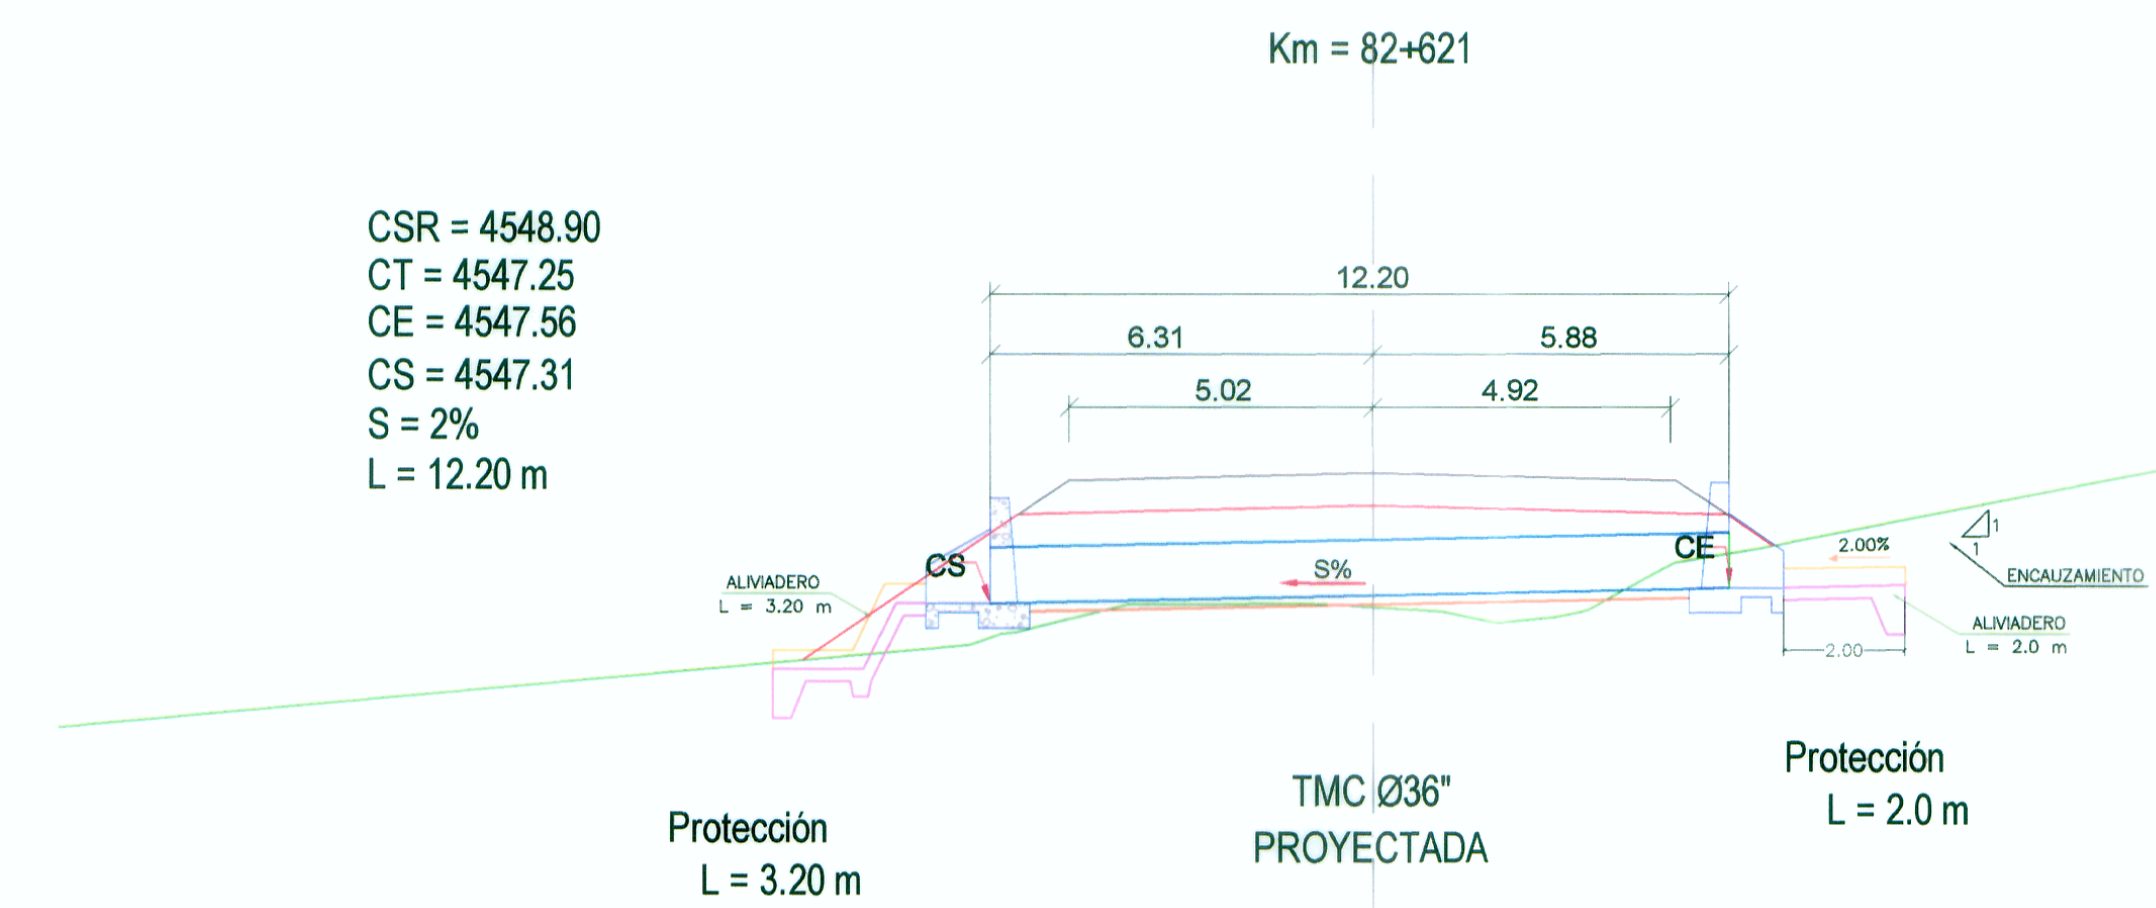


CSR = 4548.90  
 CT = 4547.25  
 CE = 4547.56  
 CS = 4547.31  
 S = 2%  
 L = 12.20 m

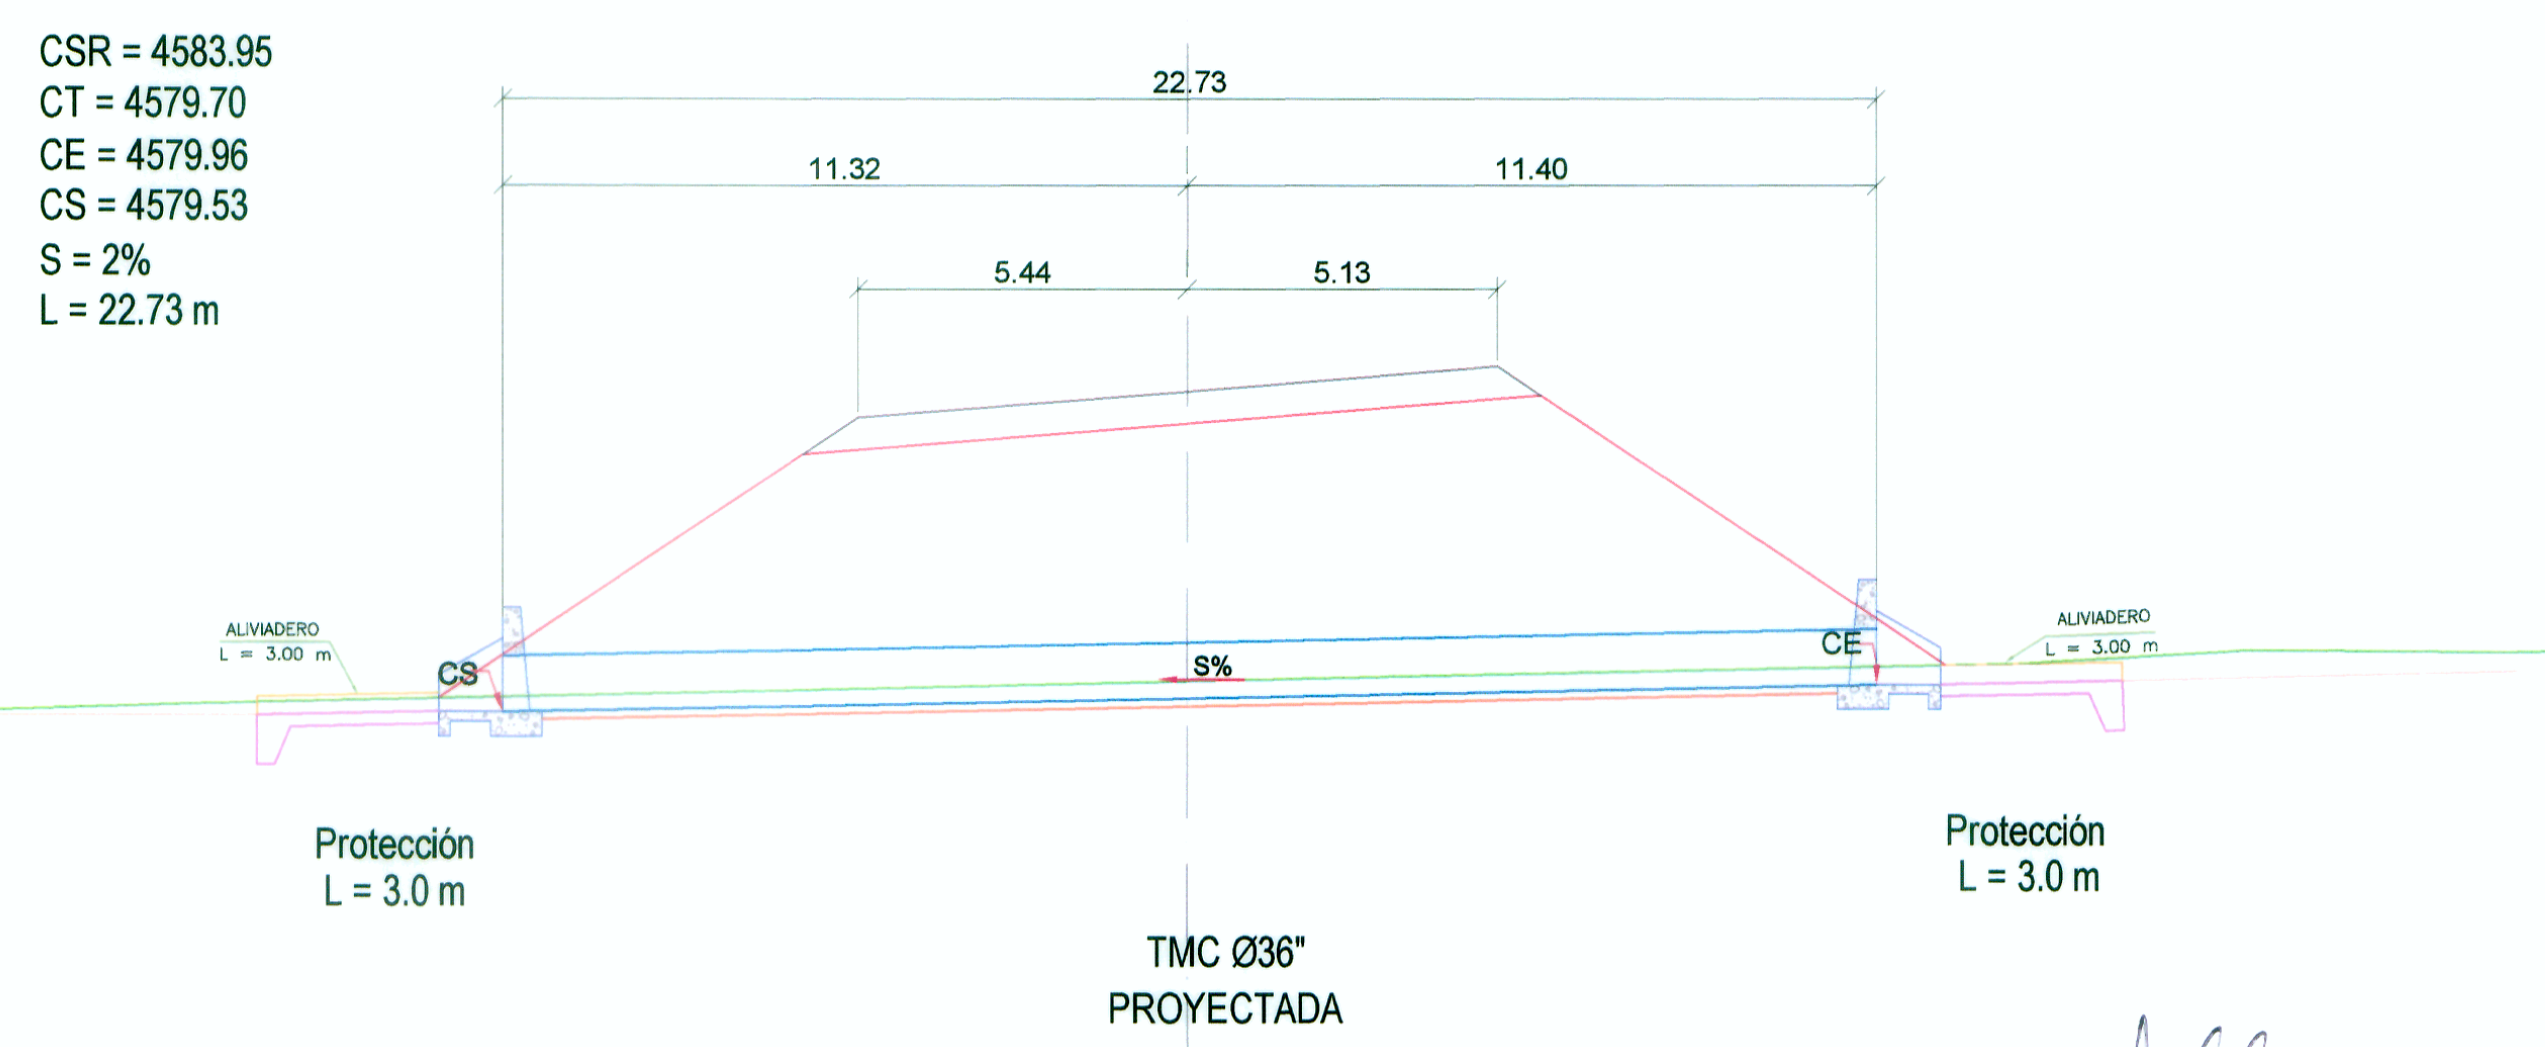

CSR = 4583.95  
 CT = 4579.70  
 CE = 4579.96  
 CS = 4579.53  
 S = 2%  
 L = 22.73 m

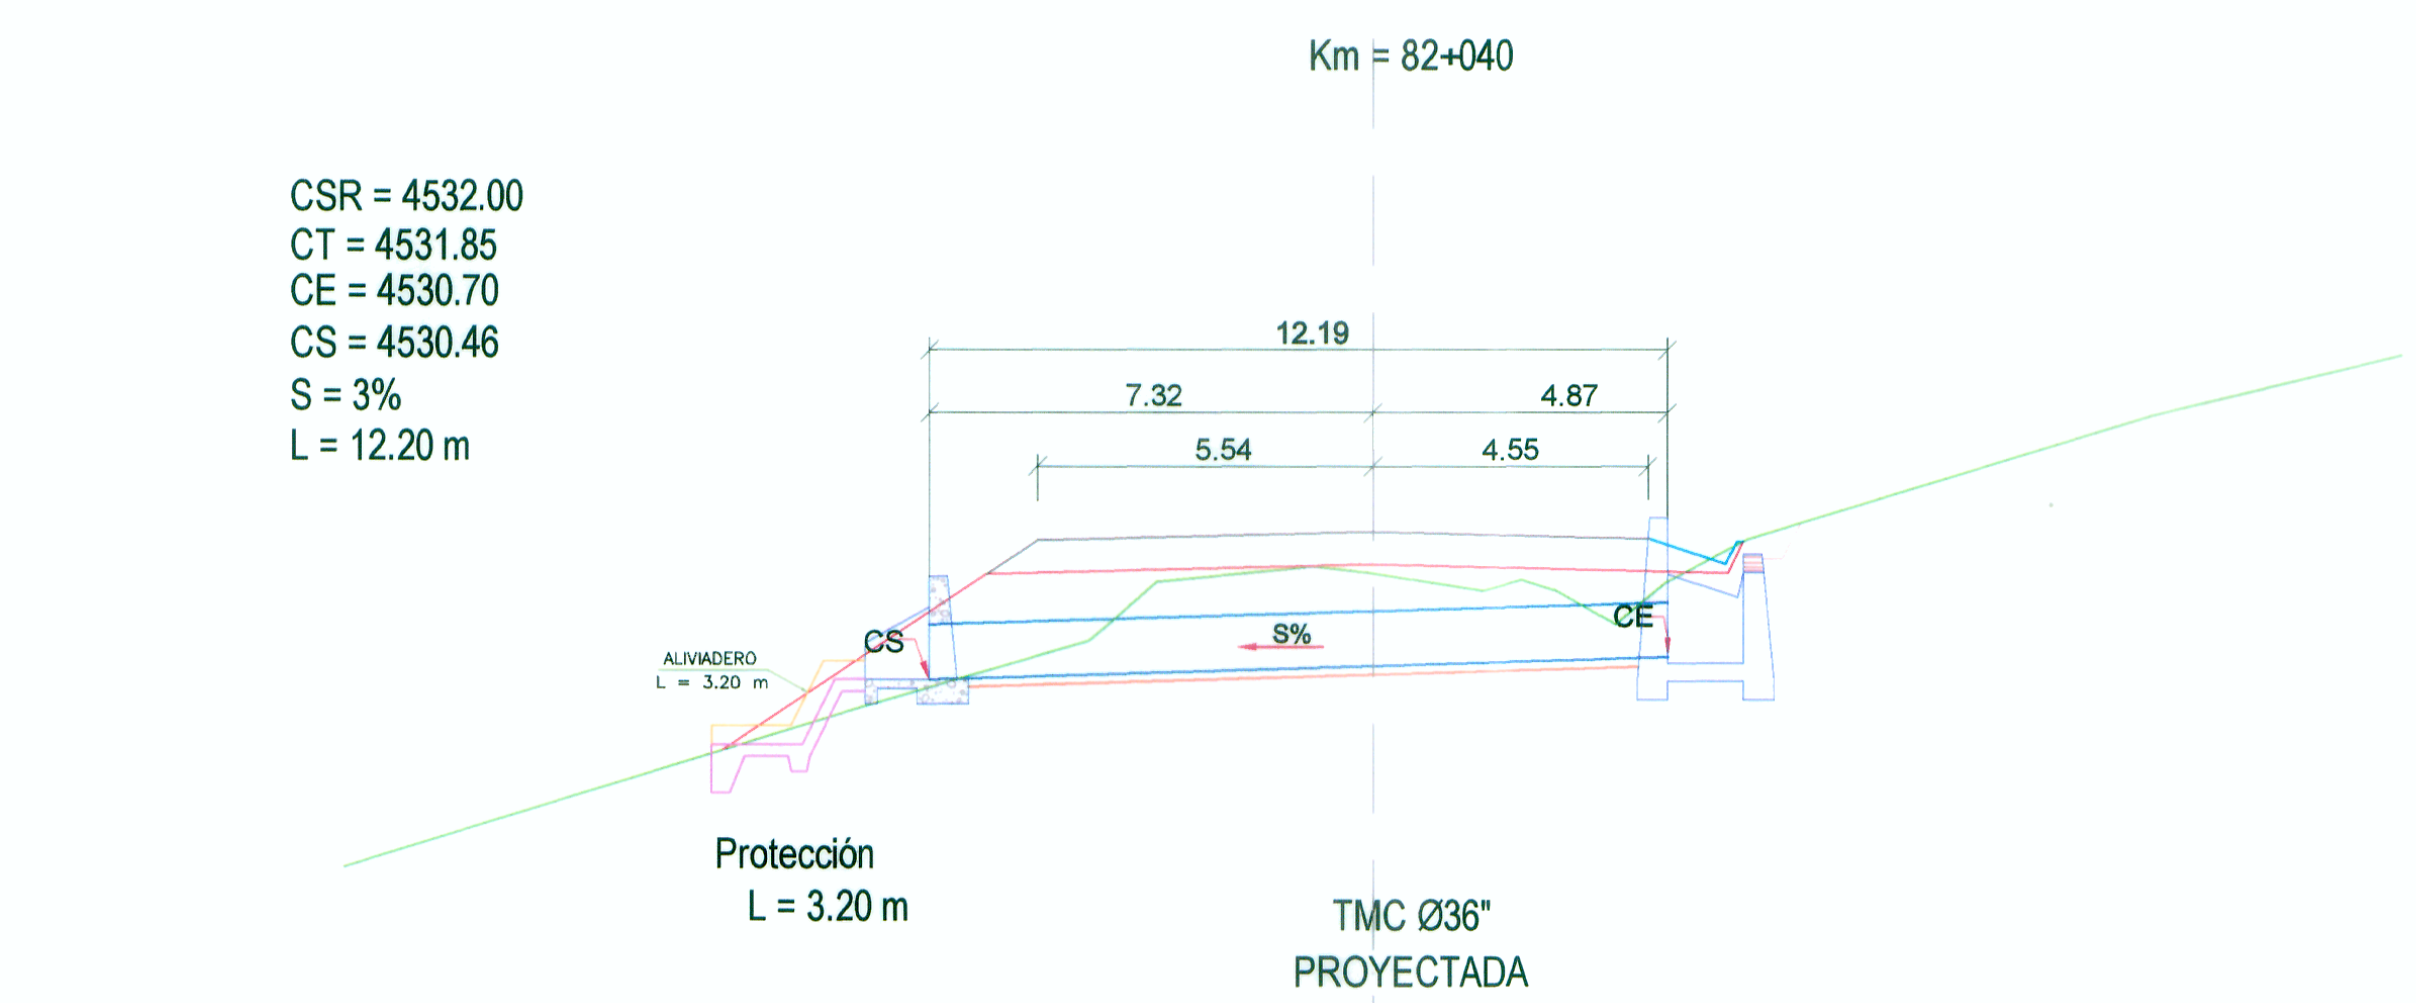

CSR = 4532.00  
 CT = 4531.85  
 CE = 4530.70  
 CS = 4530.46  
 S = 3%  
 L = 12.20 m

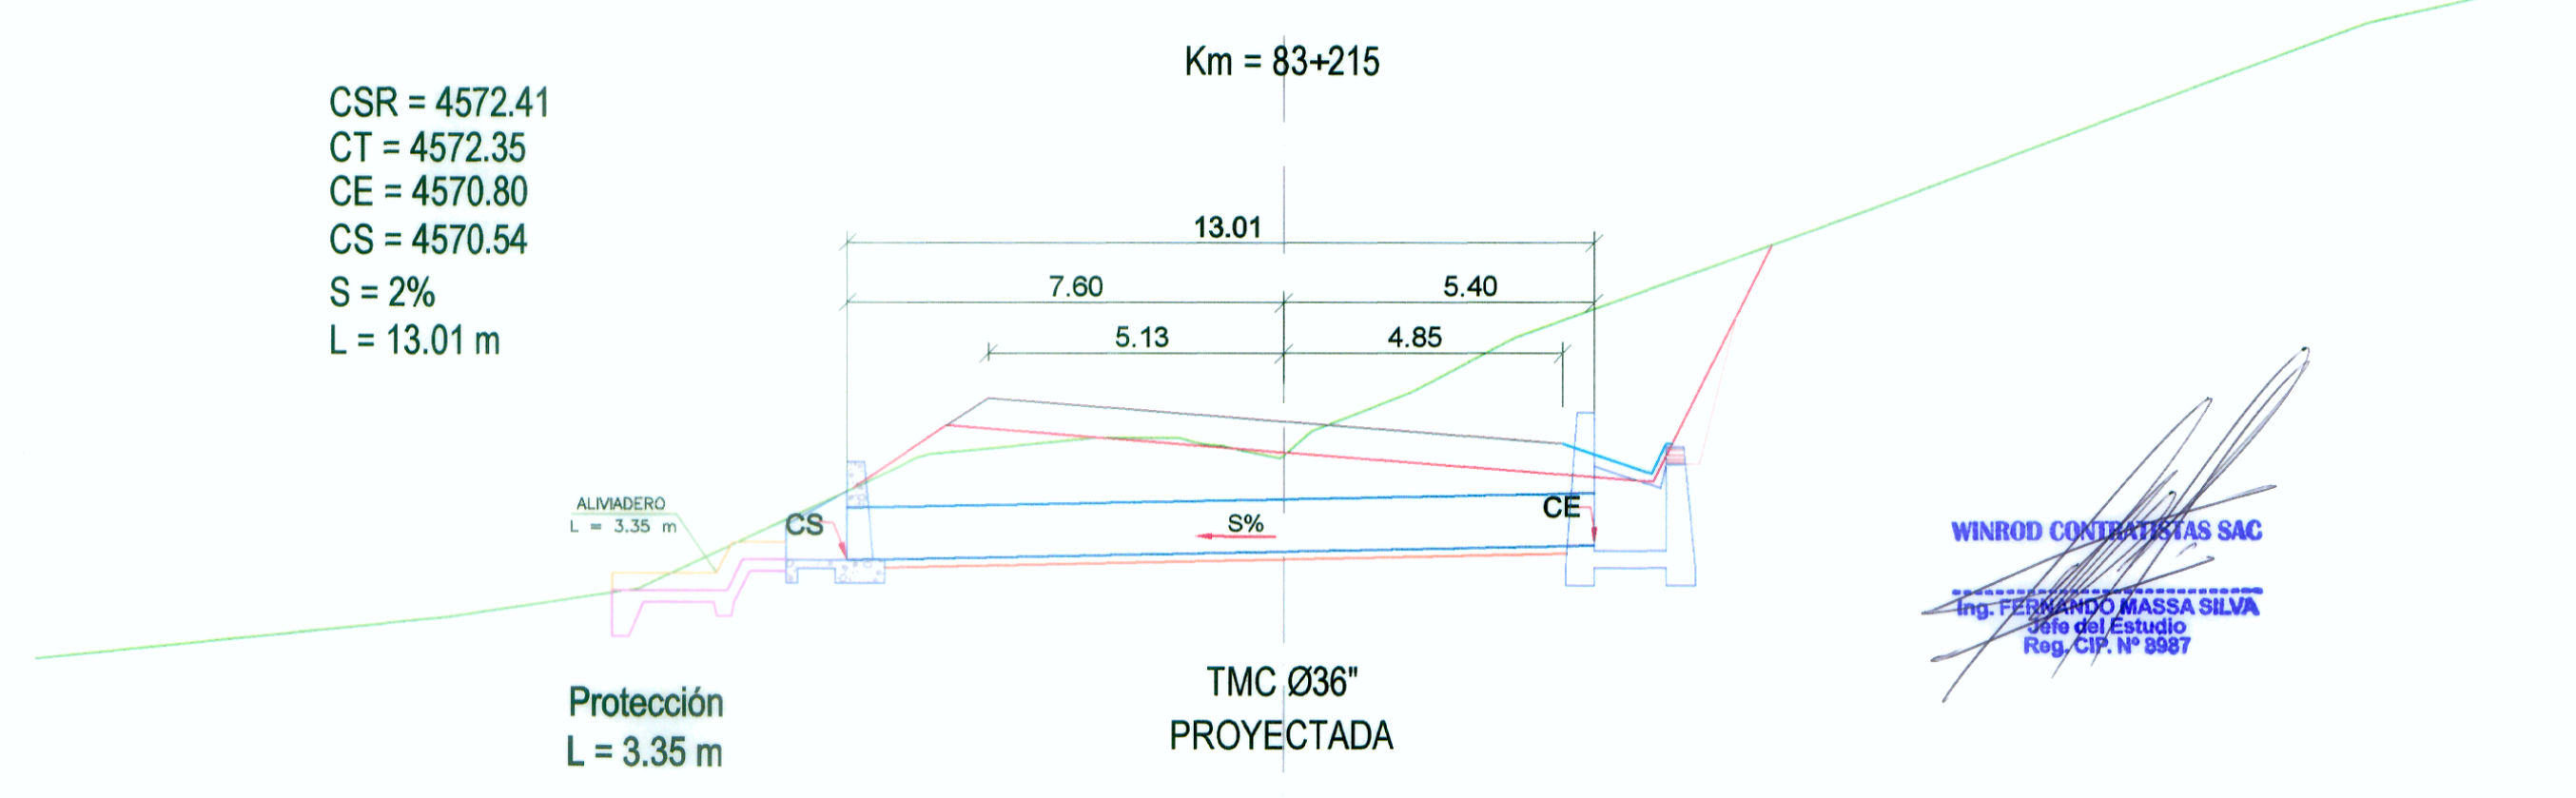

CSR = 4572.41  
 CT = 4572.35  
 CE = 4570.80  
 CS = 4570.54  
 S = 2%  
 L = 13.01 m

*[Signature]*  
 Ing. CAMILO VARRIO  
 INGENIERO EN INGENIERIA CIVIL

*[Signature]*  
 WINROD CONTRATISTAS SAC  
 Ing. FERNANDO MASSA SILVA  
 5to del Estudio.  
 Reg. CIP. N° 8987

REVISIONES	
N°	FECHA