


CSR = 4624.39
 CT = 4620.37
 CE = 4621.65
 CS = 4620.92
 S = 4%
 L = 17.87 m

Km = 91+220

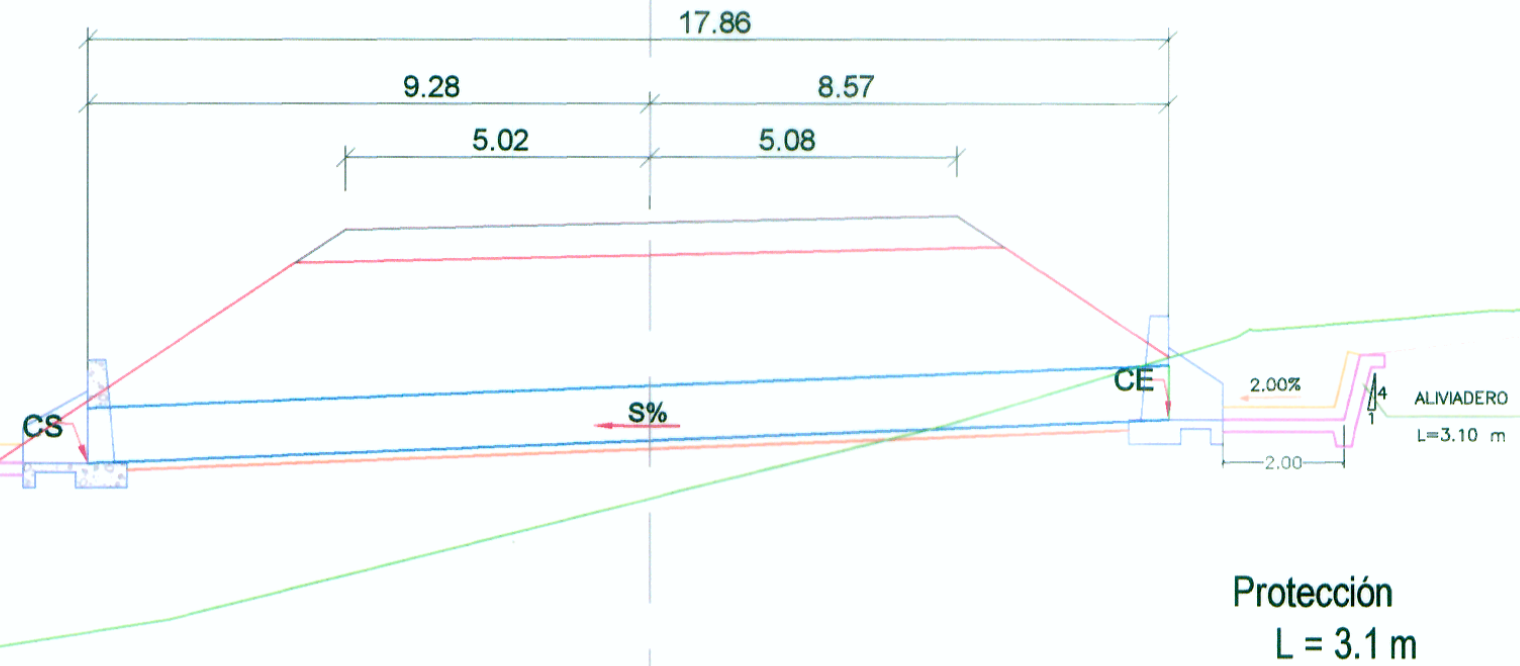


Protección
 L = 8.66 m

TMC Ø36"
 PROYECTADA

CSR = 4576.35
 CT = 4573.27
 CE = 4566.39
 CS = 4564.80
 S = 6%
 L = 20.30 m

Km = 92+030

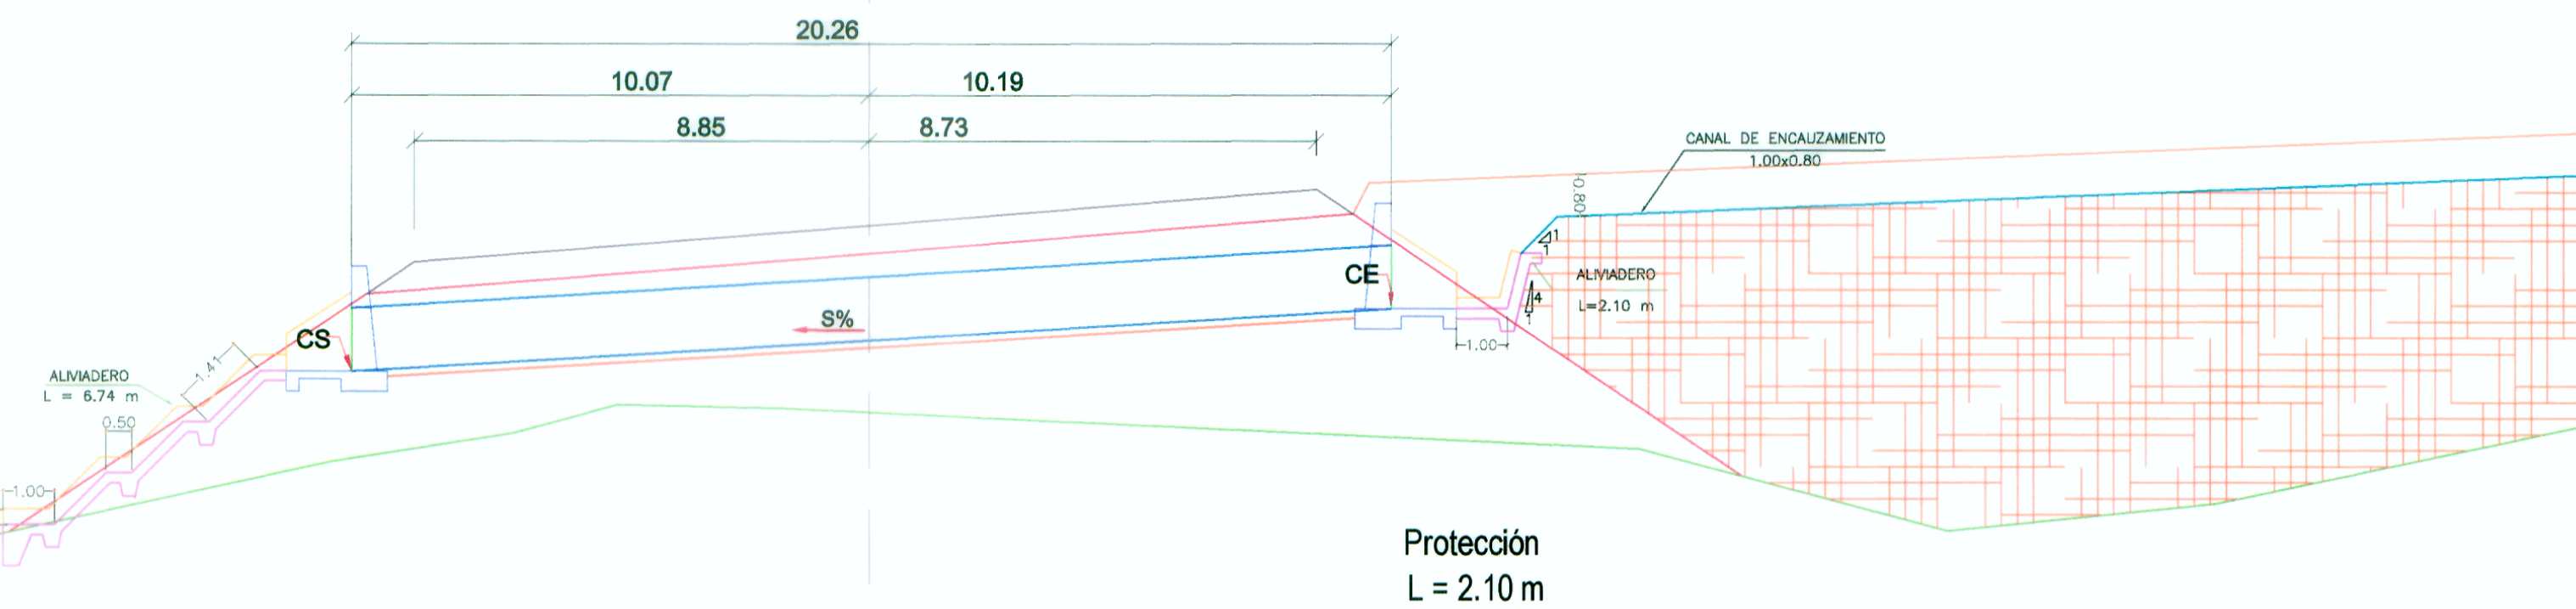


Protección
 L = 6.74 m

TMC Ø48"
 PROYECTADA

Protección
 L = 2.10 m

CSR = 4639.56
 CT = 4637.45
 CE = 4637.46
 CS = 4636.83
 S = 4.0%
 L = 17.06 m

Km = 90+868

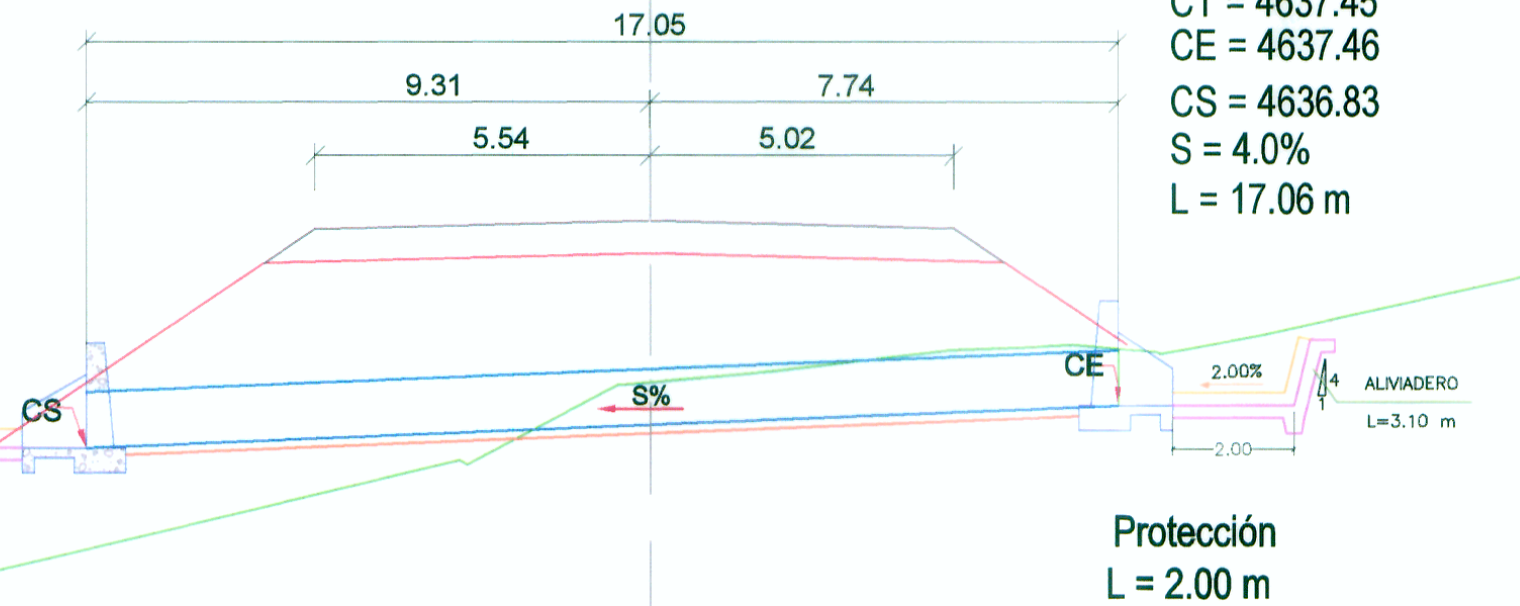


Protección
 L = 6.74 m

TMC Ø36"
 PROYECTADA

CSR = 4597.09
 CT = 4598.57
 CE = 4589.16
 CS = 4588.56
 S = 2.0%
 L = 11.39 m

Km = 91+720

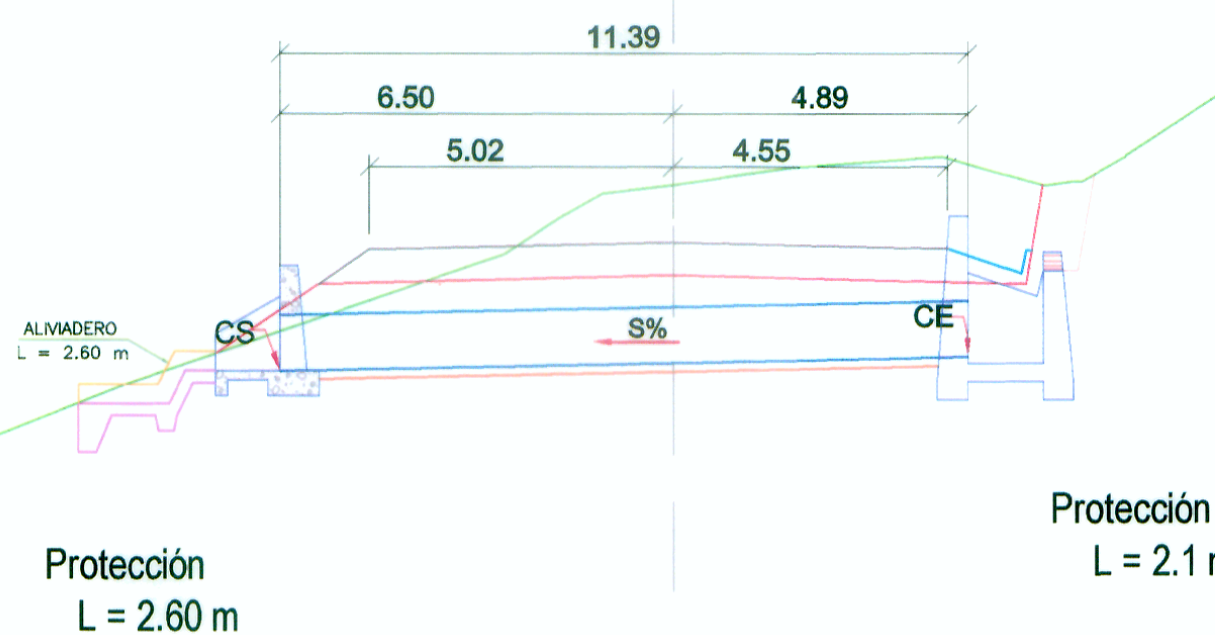


Protección
 L = 2.60 m

TMC Ø36"
 PROYECTADA

Protección
 L = 2.1 m

CSR = 4645.96
 CT = 4642.46
 CE = 4643.25
 CS = 4642.53
 S = 4%
 L = 17.87 m

Km = 90+215

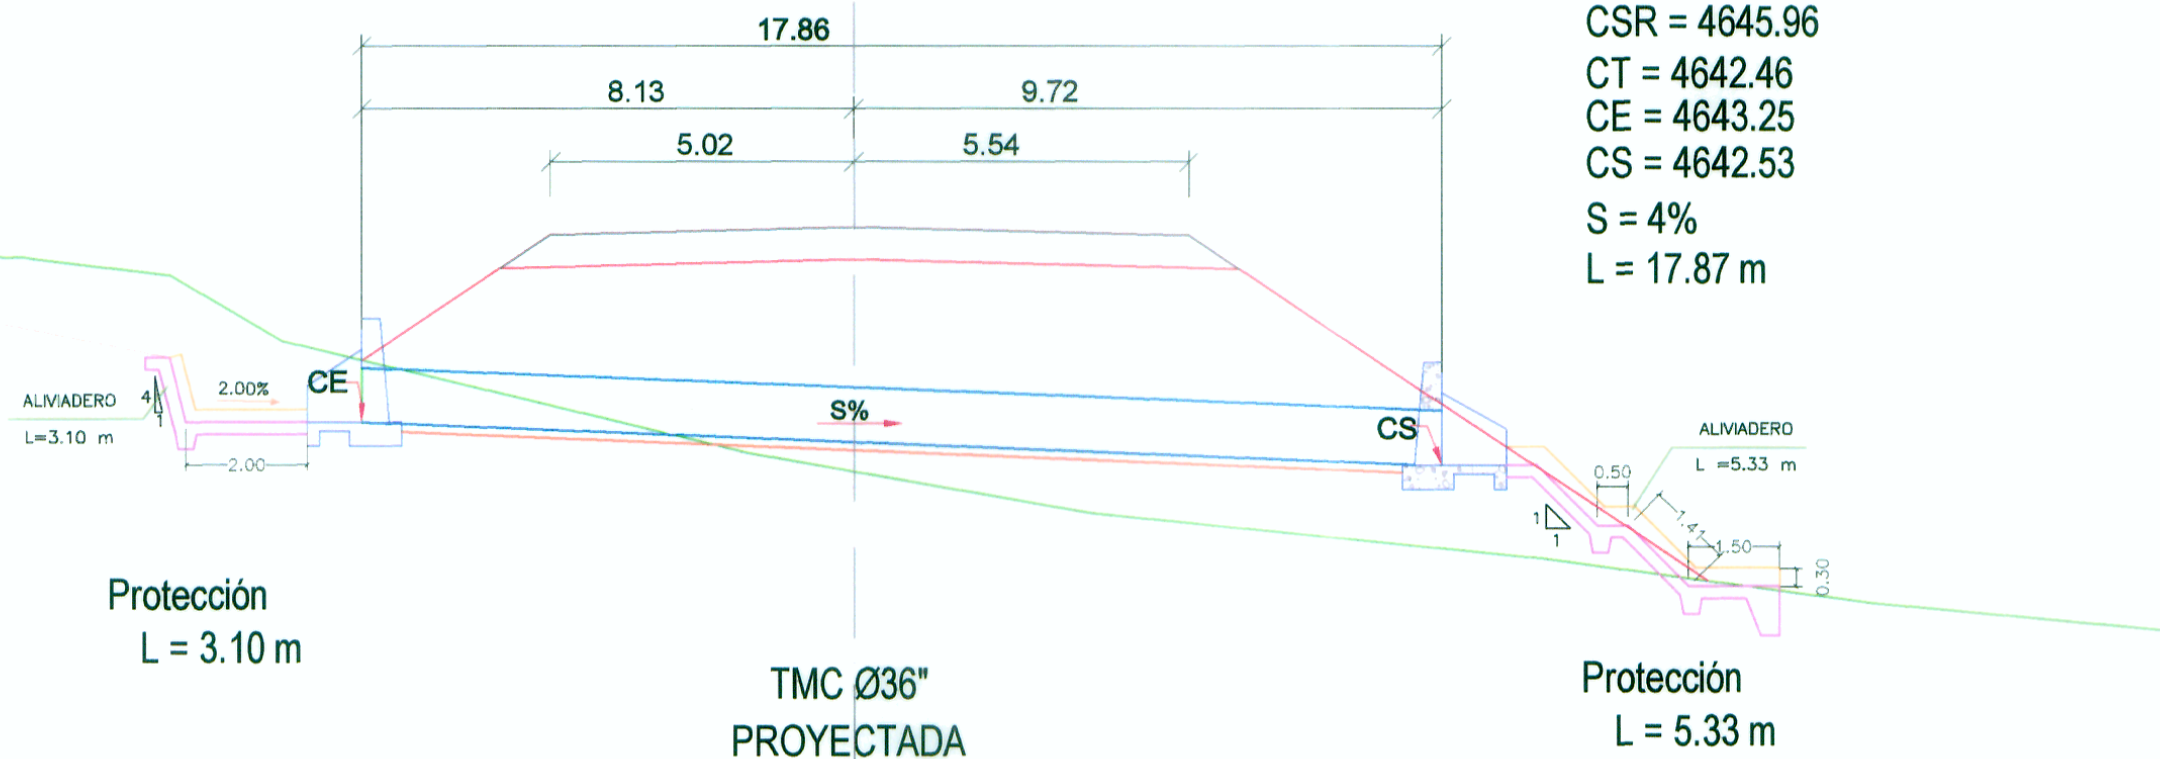


Protección
 L = 3.10 m

TMC Ø36"
 PROYECTADA

Protección
 L = 5.33 m

CSR = 4611.29
 CT = 4610.01
 CE = 4607.47
 CS = 4606.91
 S = 4%
 L = 13.82 m

Km = 91+460

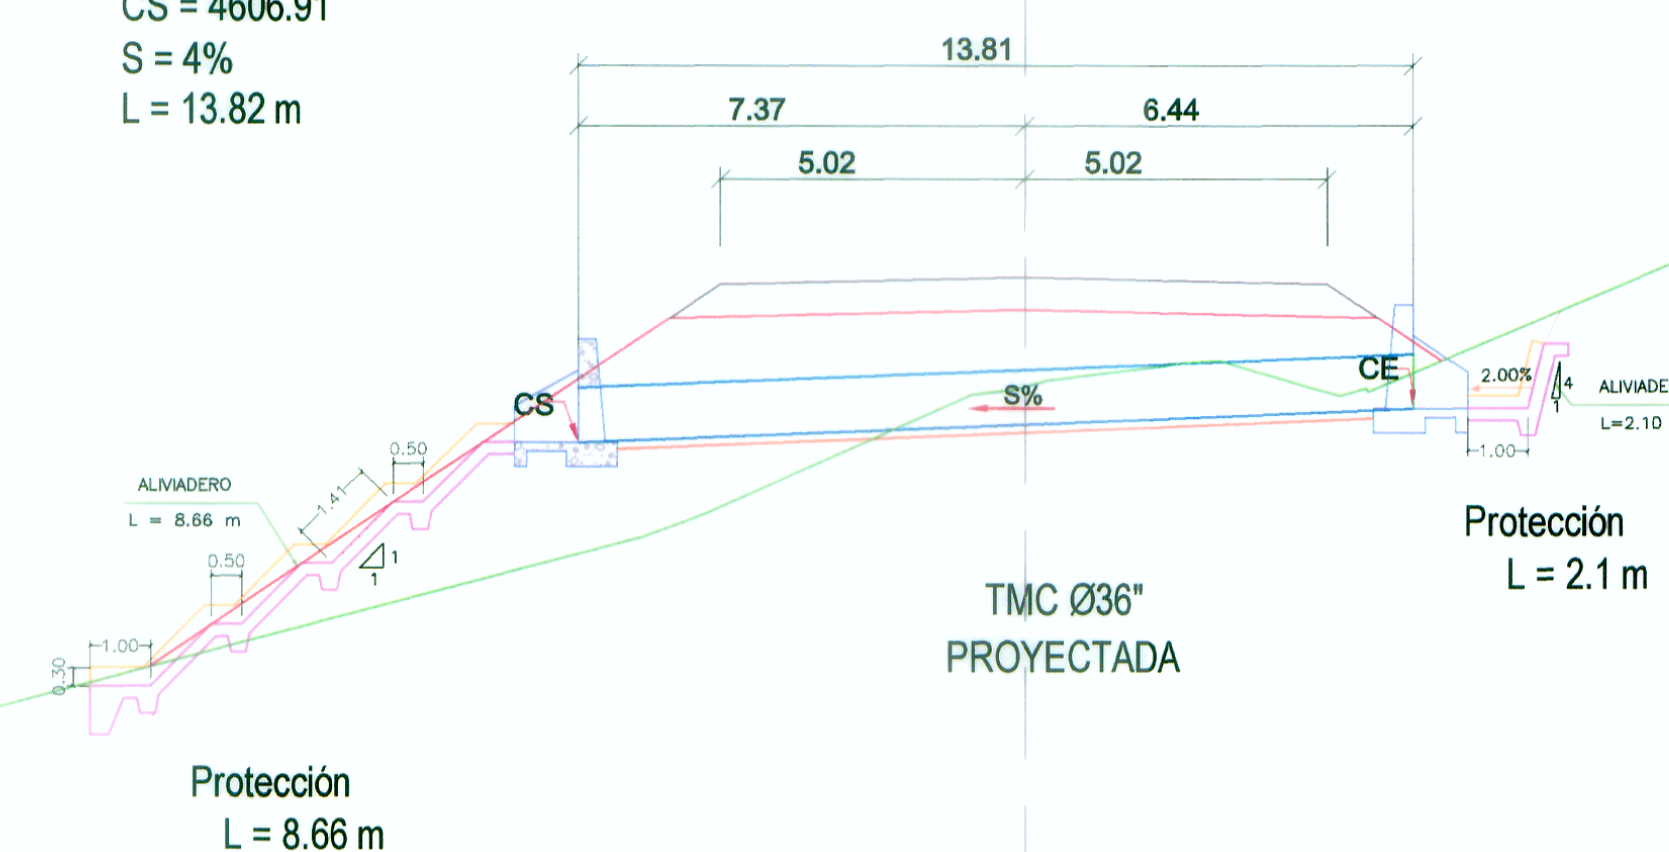

Protección
 L = 8.66 m

TMC Ø36"
 PROYECTADA

Protección
 L = 2.1 m

ING. LEONARDO CASTILLO HUARRO
 ESP. INGENIERIA E HIDRAULICA
 CIP 8962

WINROD CONTRATISTAS SAC
 Ing. FERNANDO MASSA SILVA
 Jefe del Estudio
 Reg. CIP. N° 8987