

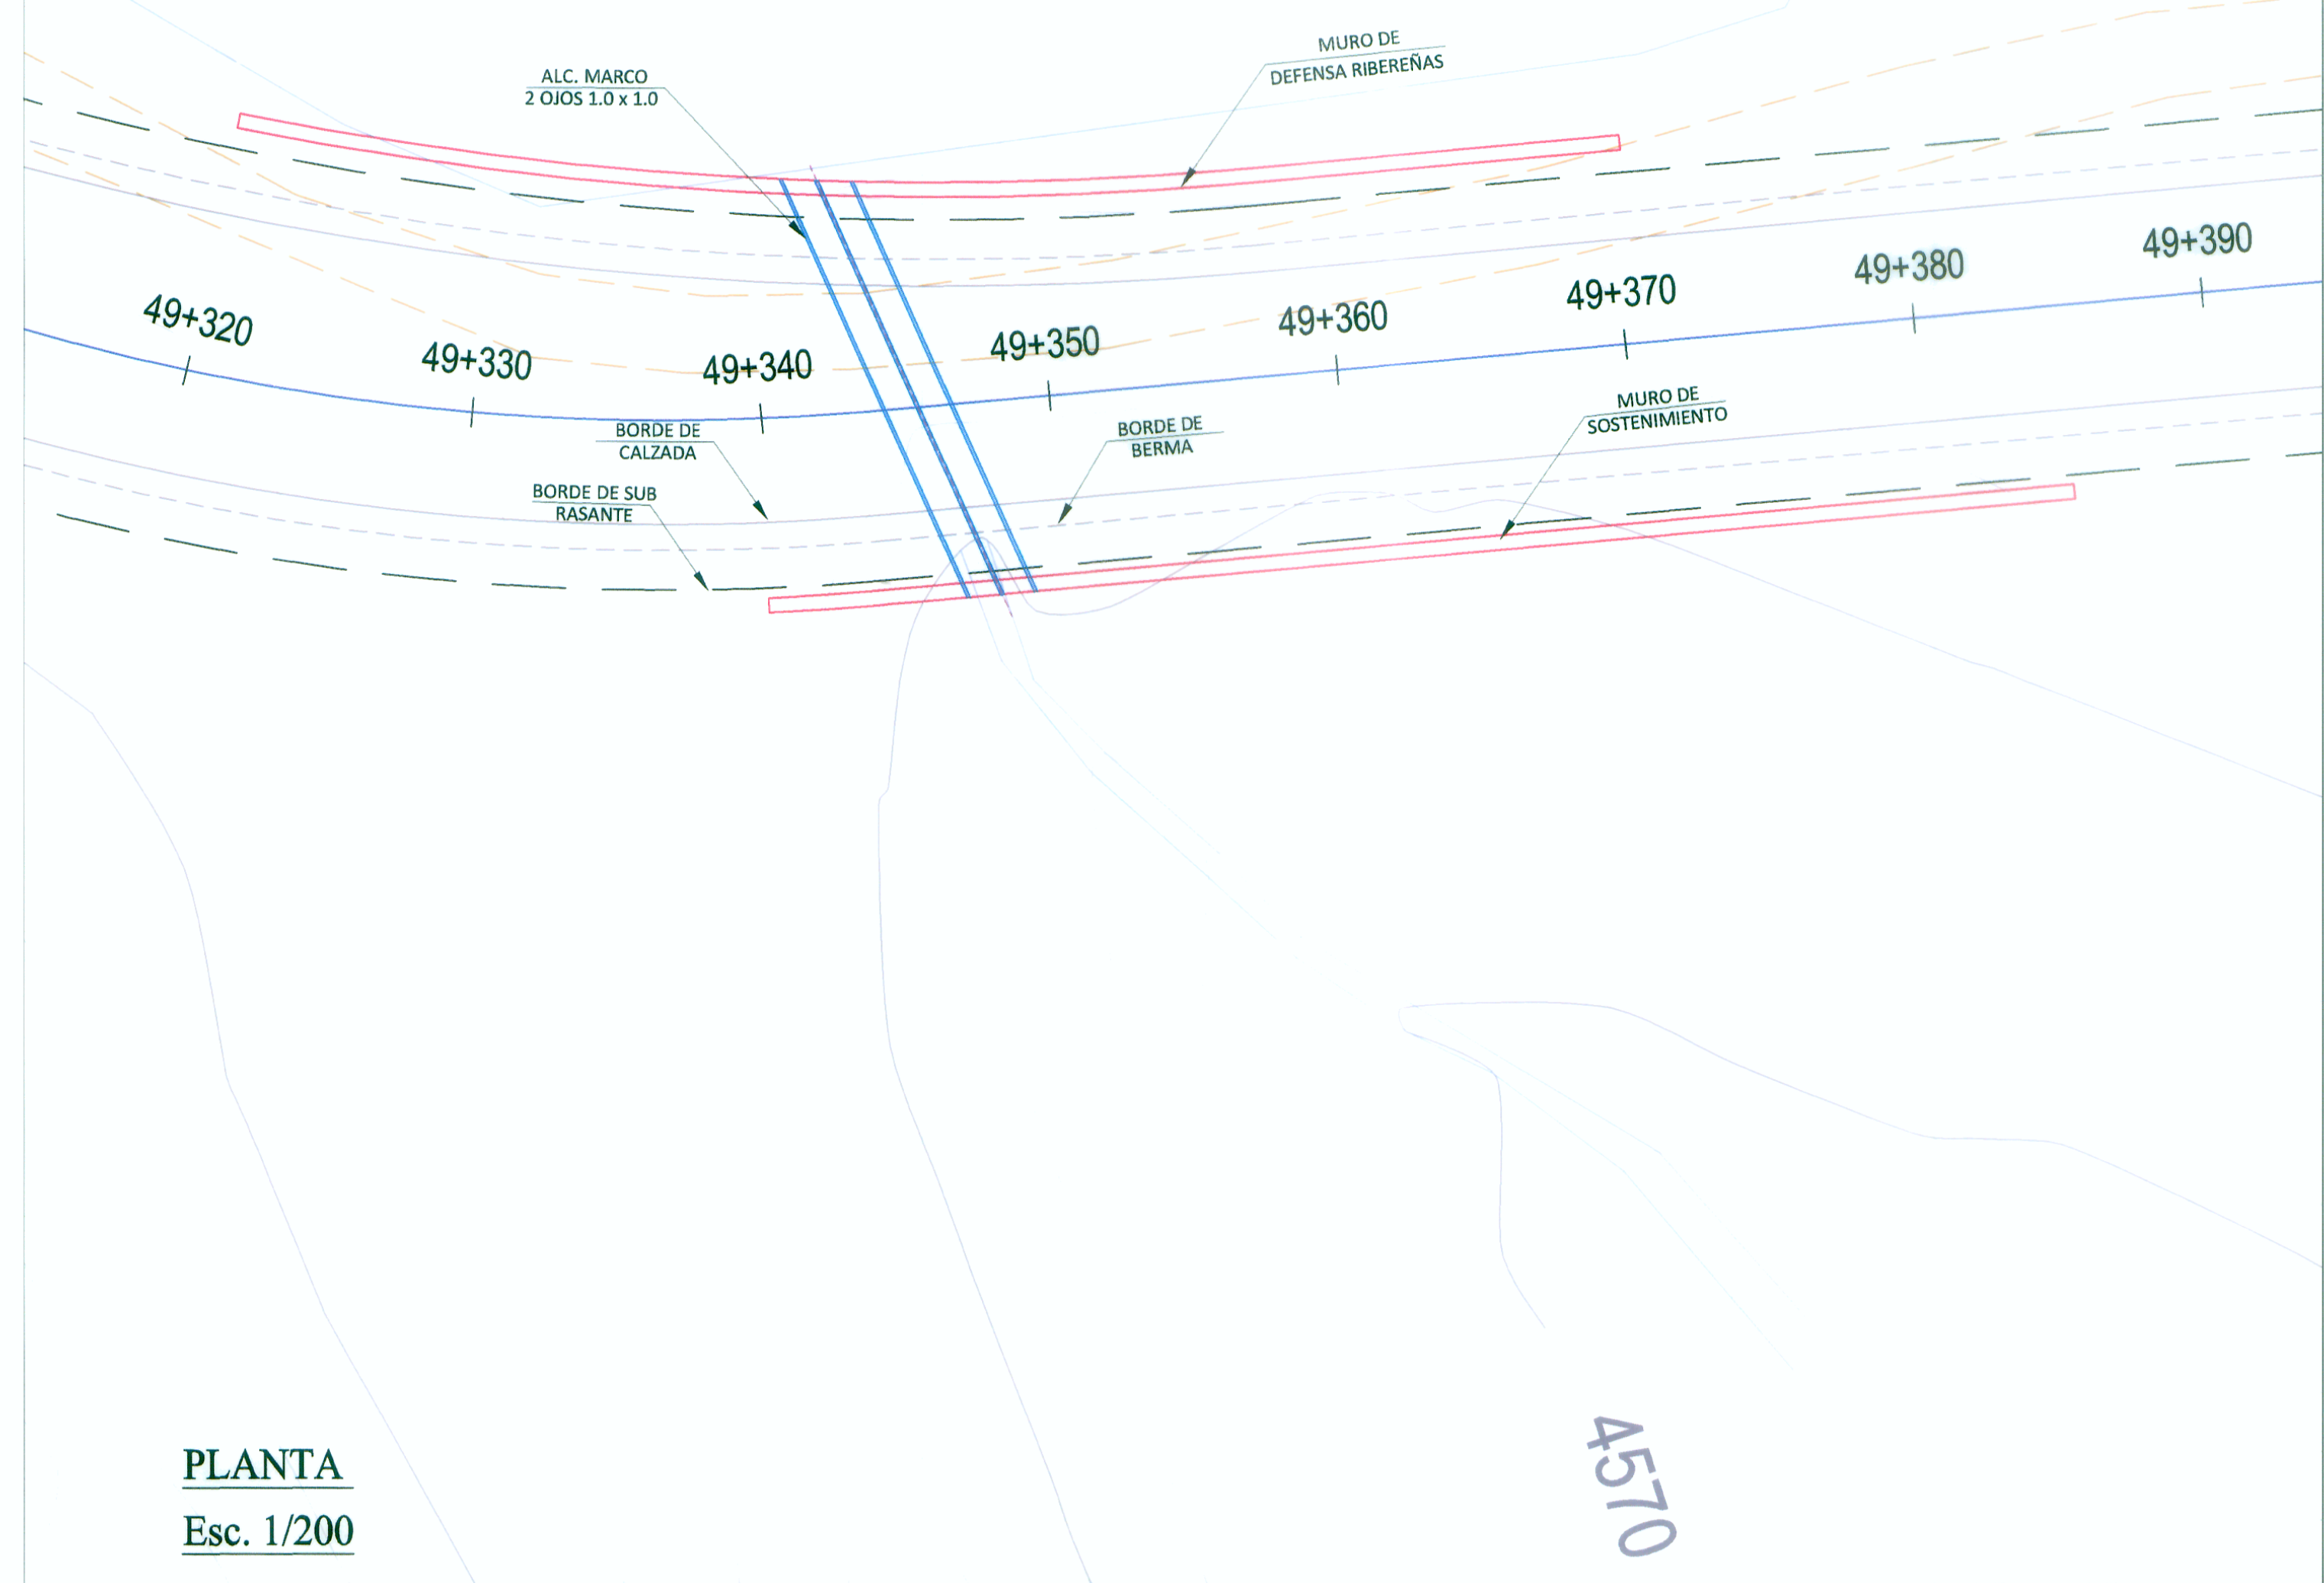


LAG. PARIONOCOCHA

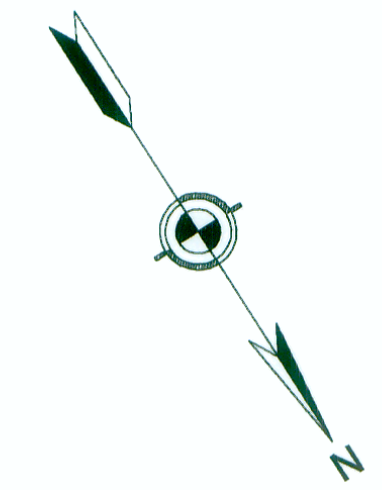


PLANTA
Esc. 1/200

PERFIL LONGITUDINAL
Esc. 1/200

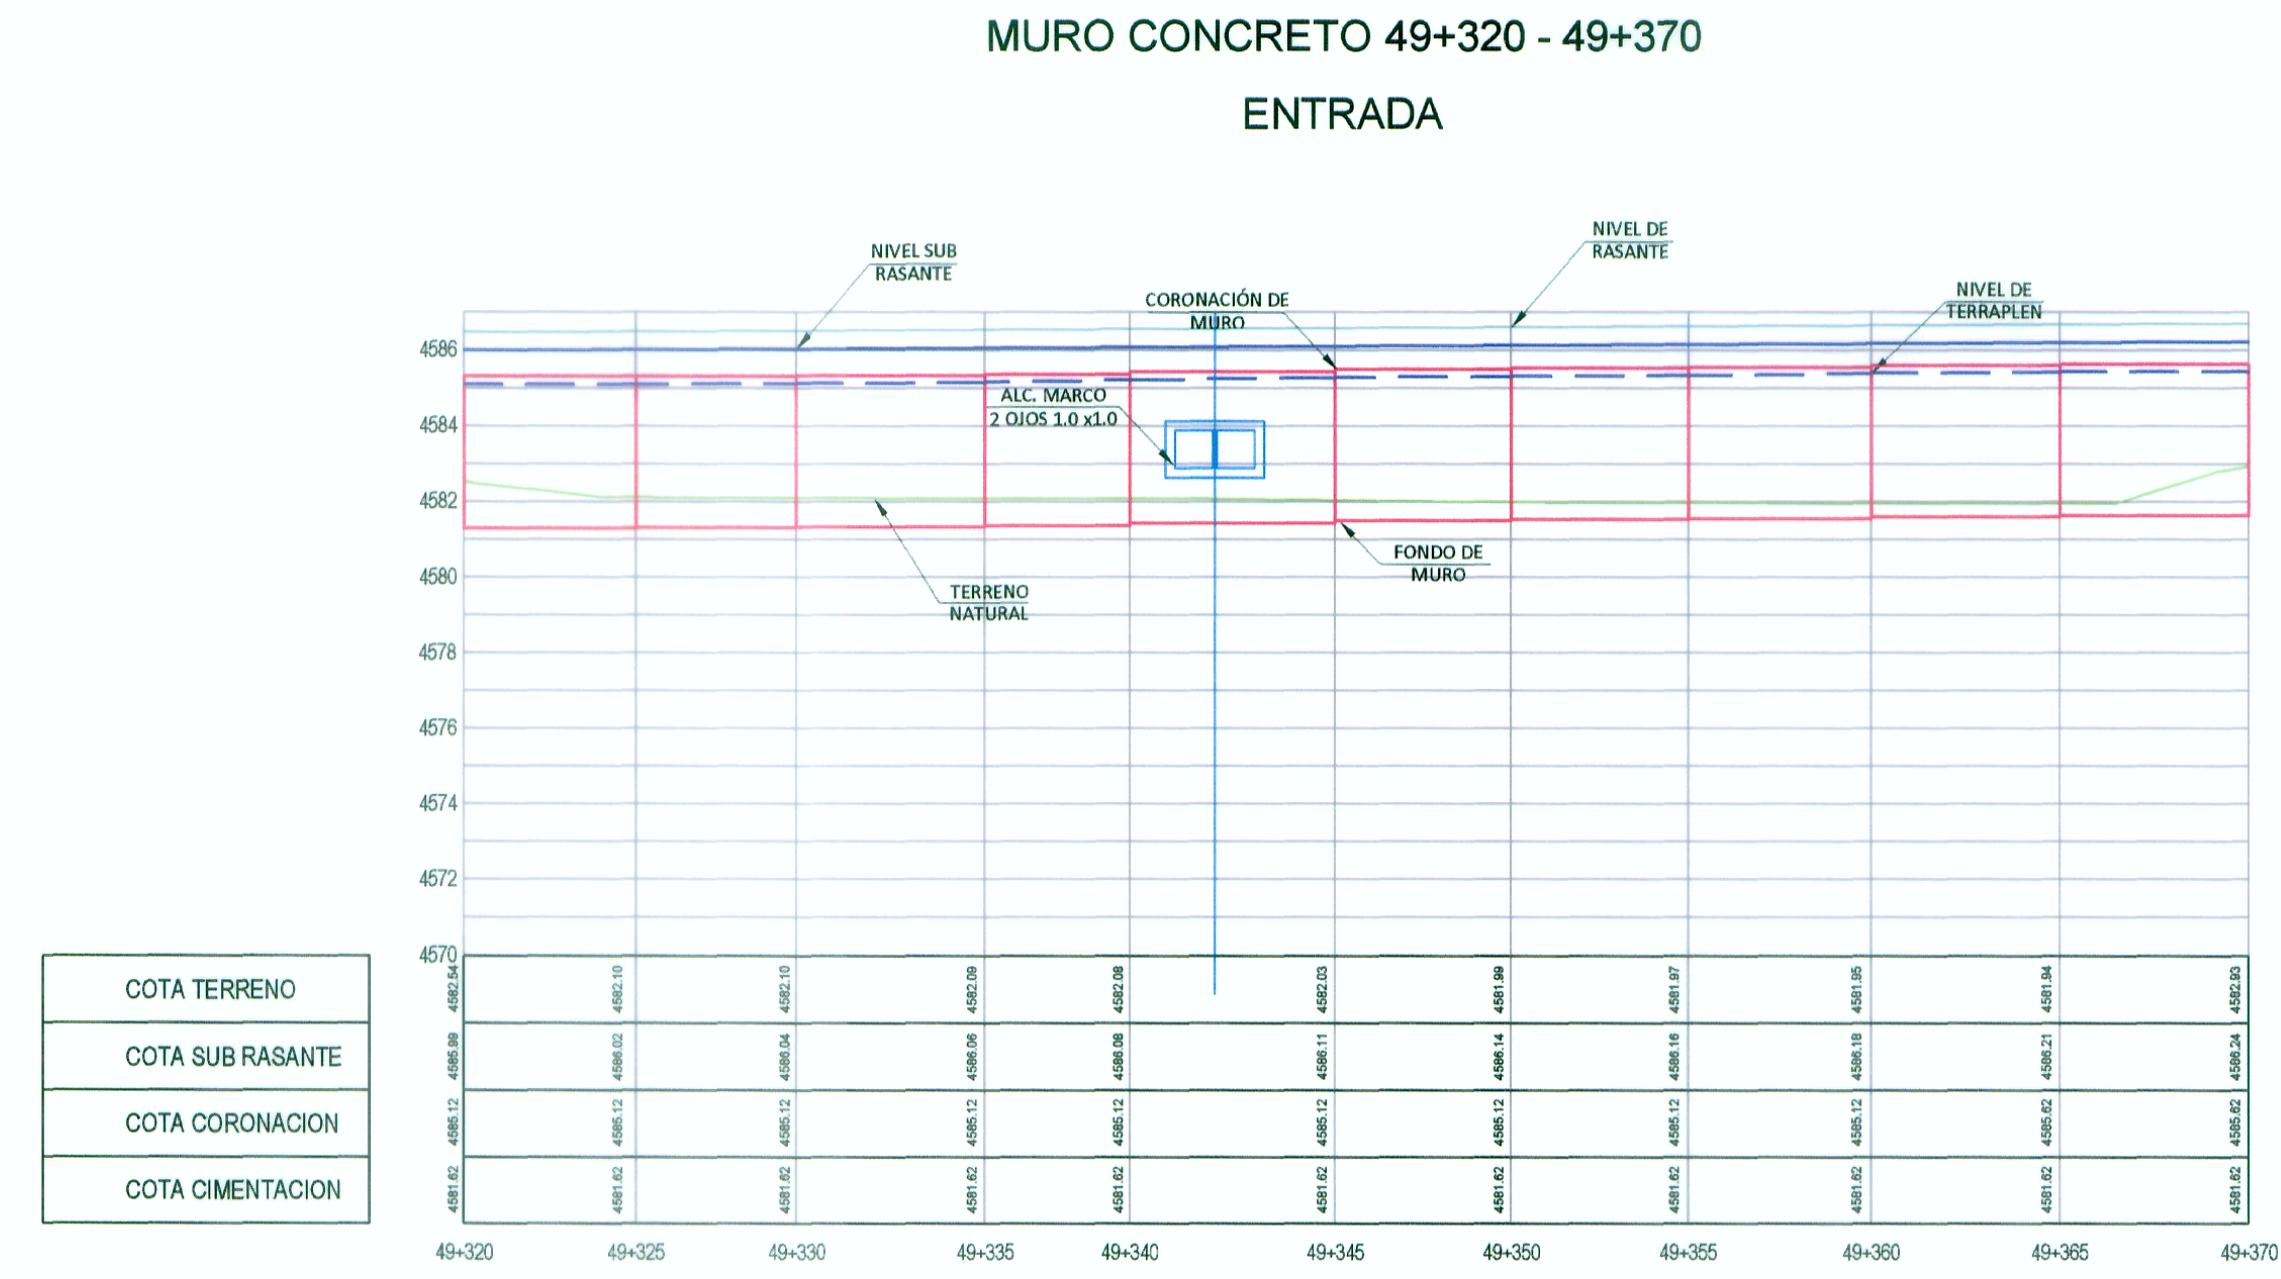

PERFIL LONGITUDINAL
Esc. 1/200

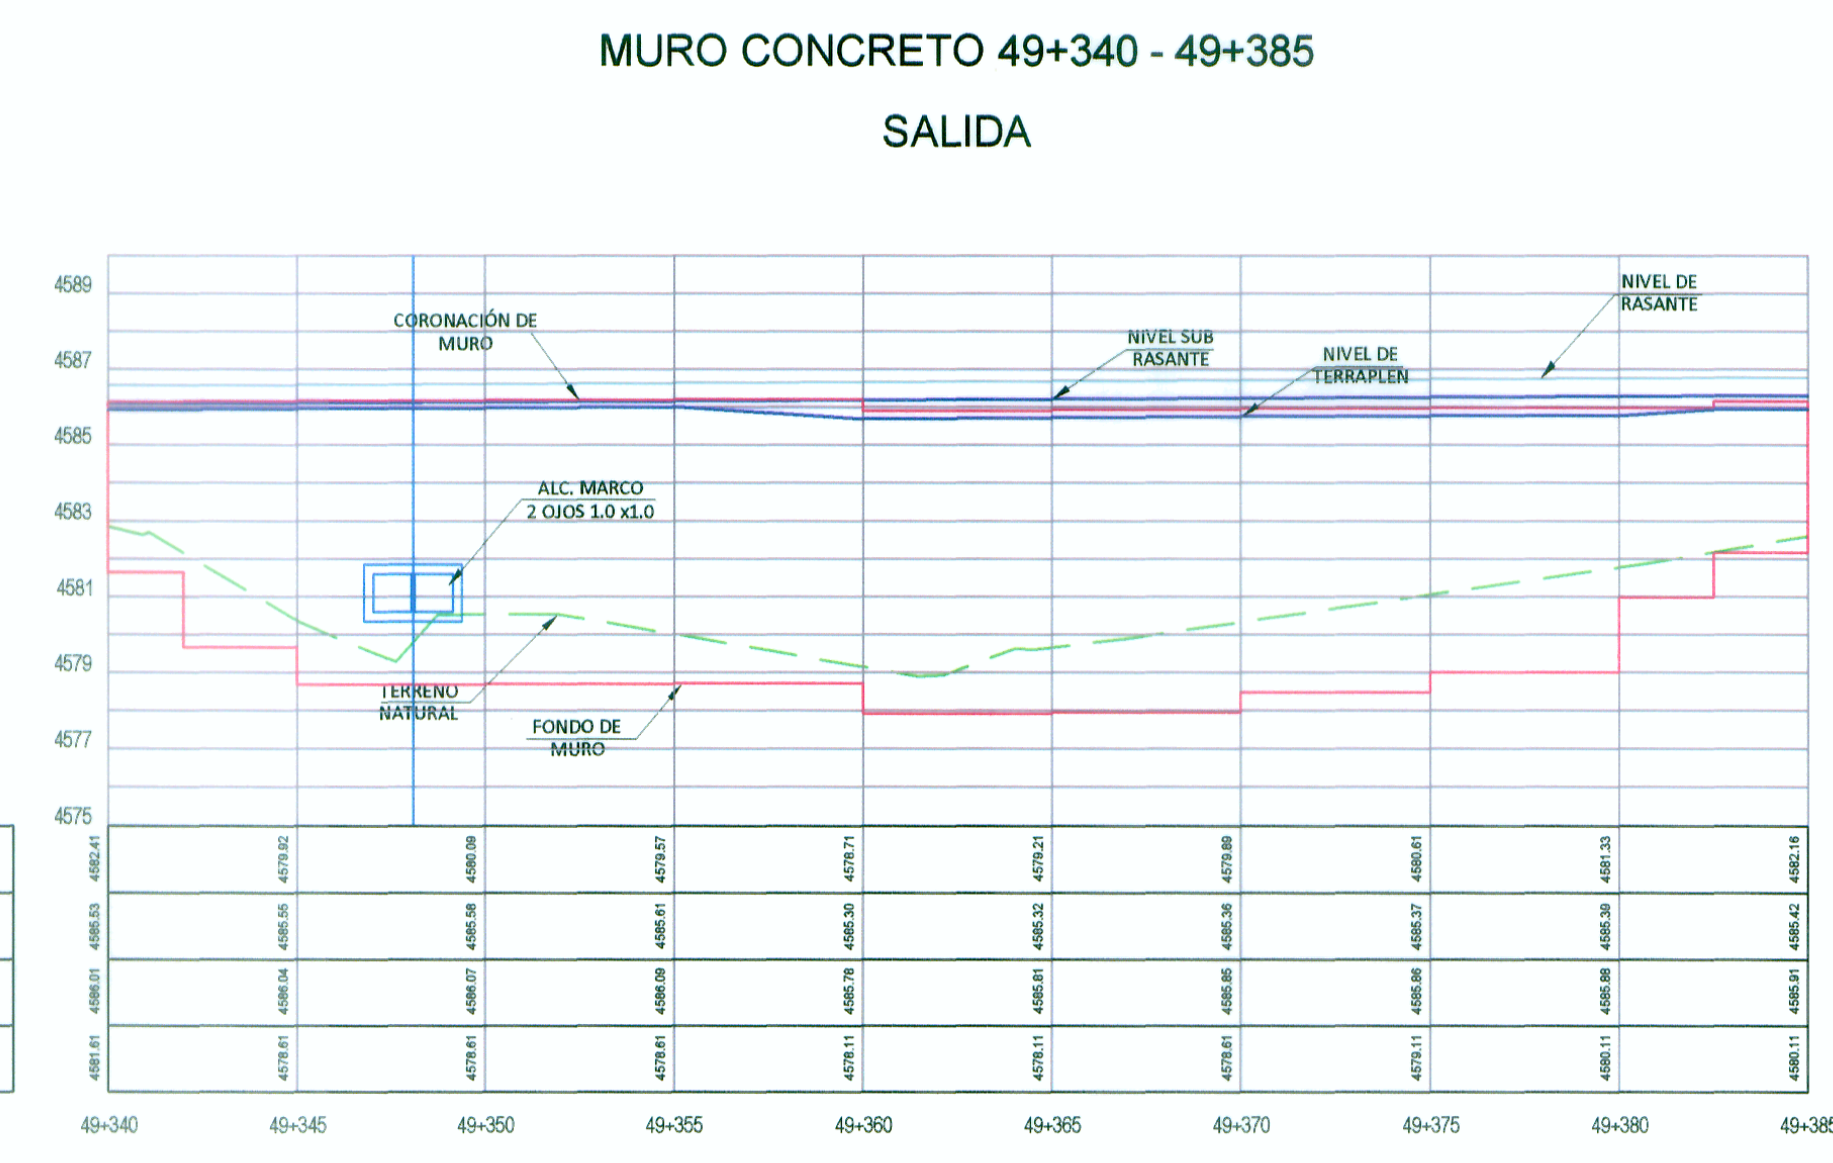

ING. LEONARDO CASTILLO MARRERO
ESP. INGENIERIA E HIDRAULICA
CIP 8780

WINROD CONTRATISTAS SAC
ING. FERNANDO MASSA SILVA
Esp. Inge. Estudio
Reg. CIP. N° 8887