
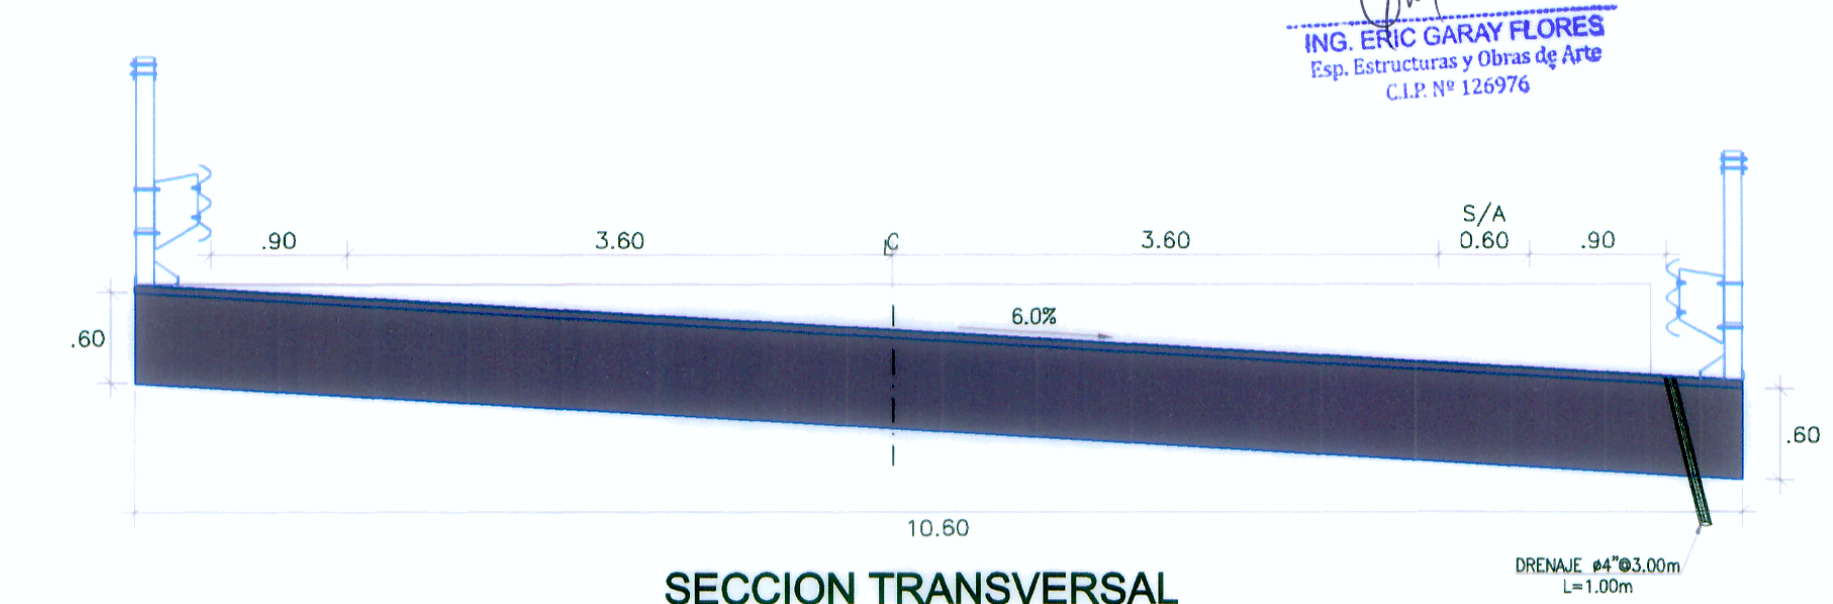


VISTA EN PLANTA

Escala: 1/100

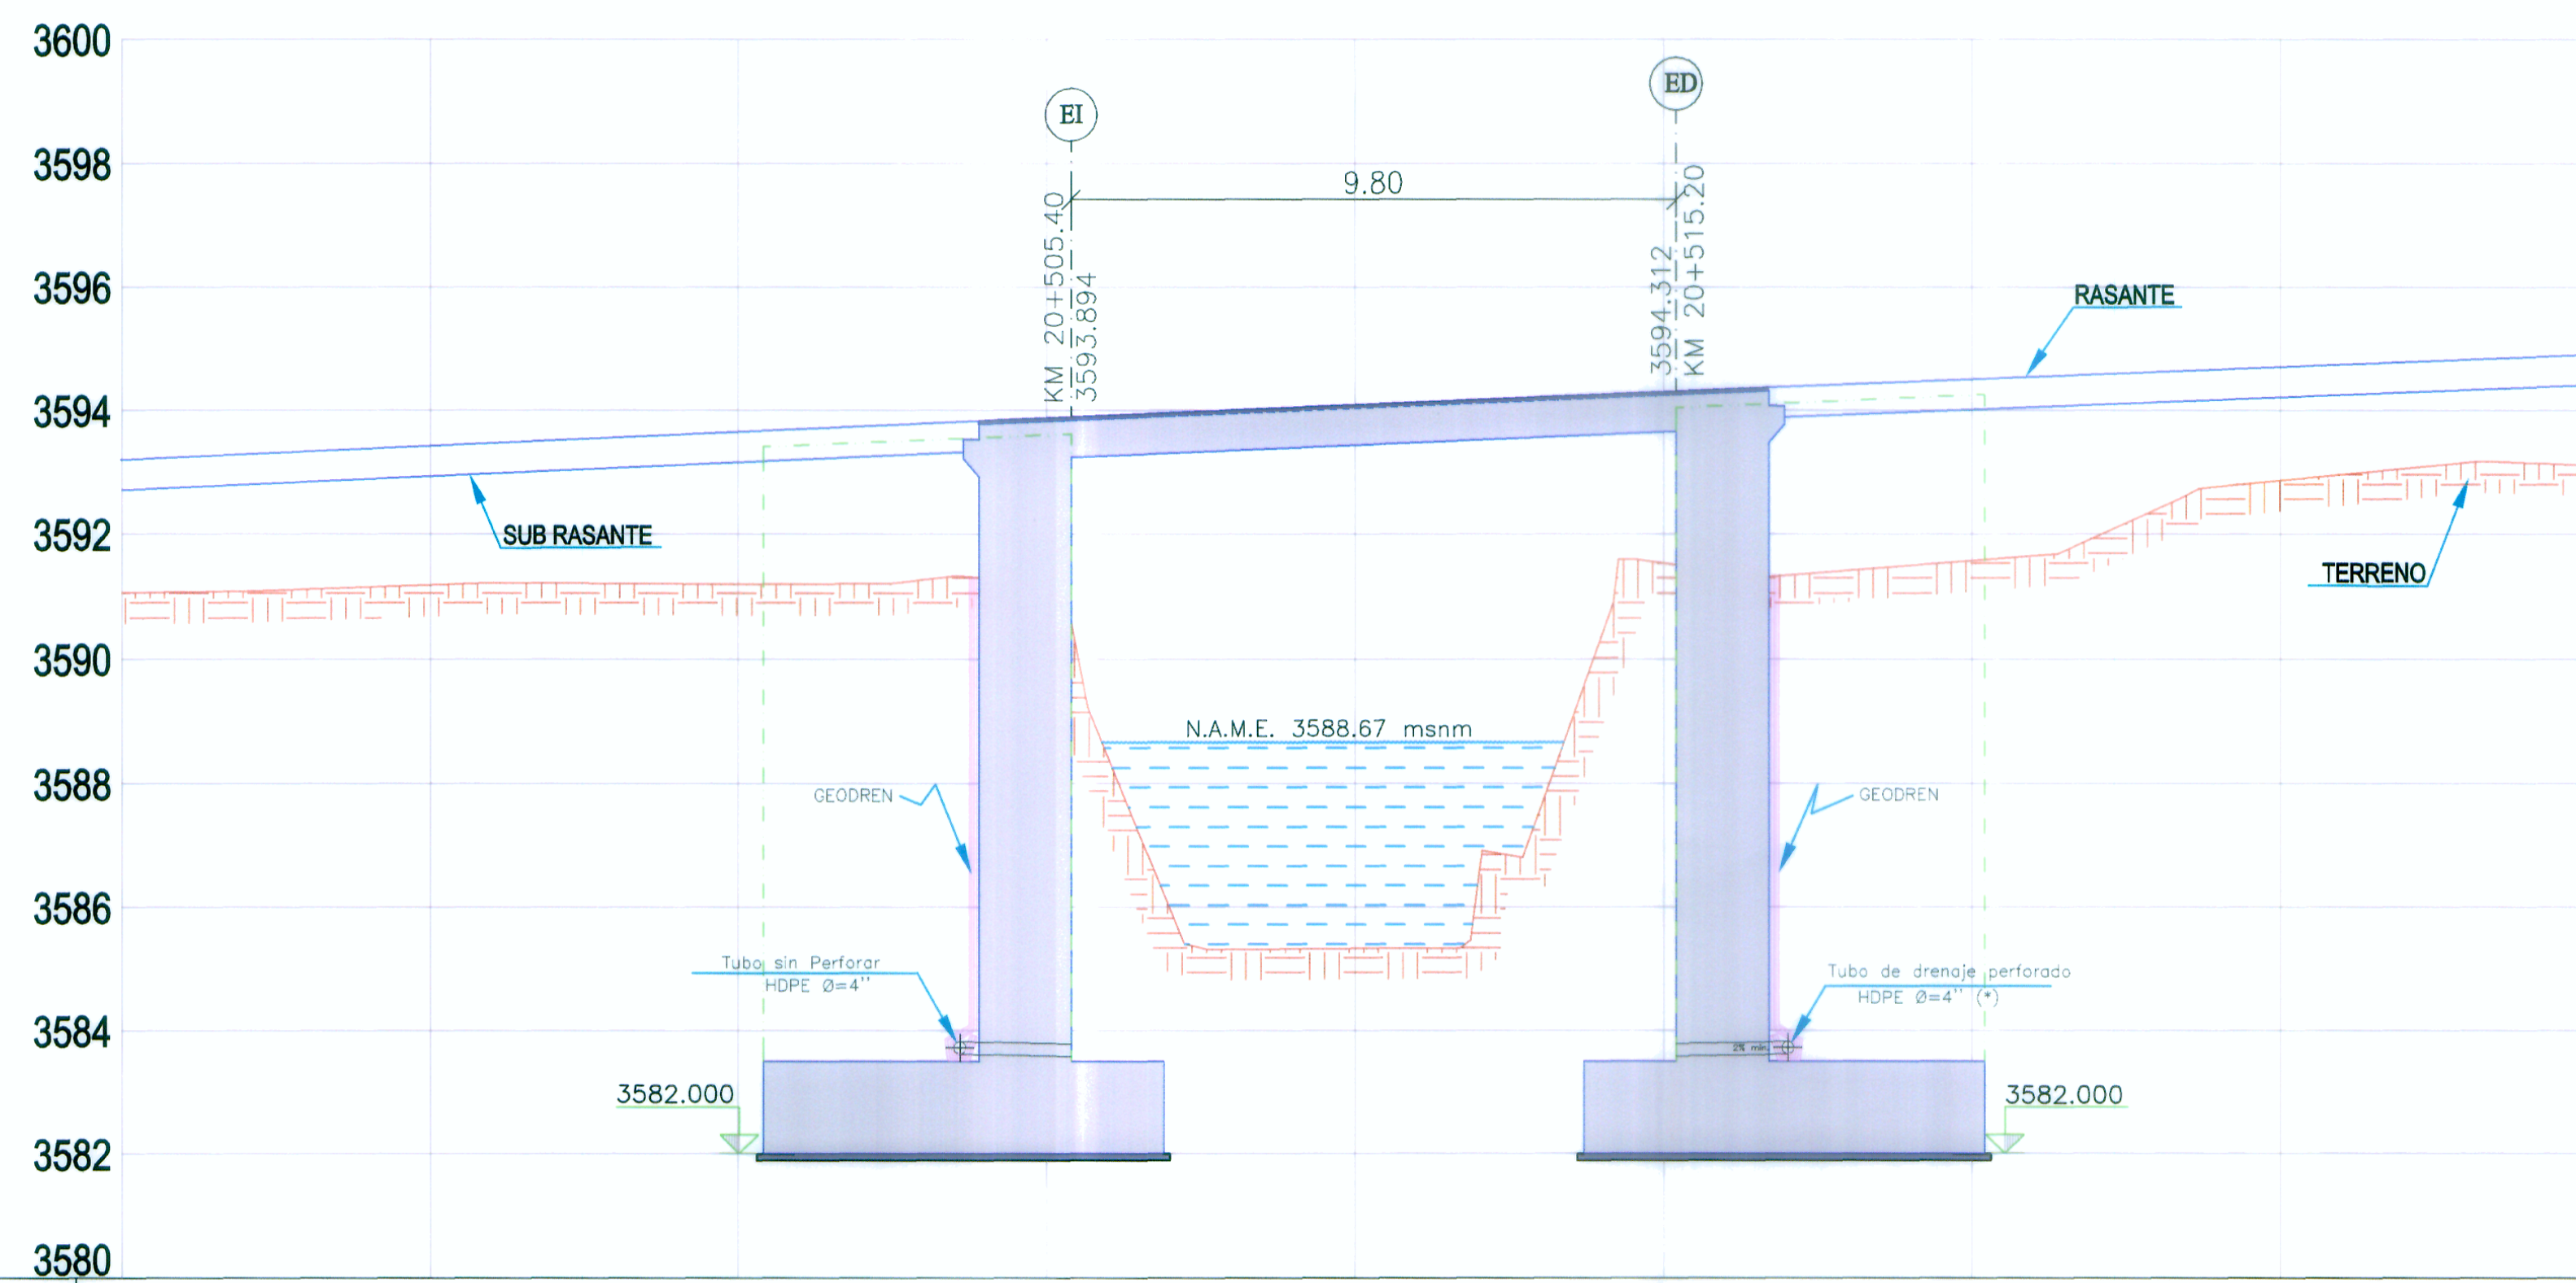

SECCION TRANSVERSAL

ESC 1:50

COTA DE RASANTE	3593.20	3593.43	3593.66	3593.88	3594.09	3594.30	3594.51	3594.71	3594.91
COTA DE TERRENO	3591.05	3591.18	3591.19	3591.28	3585.33	3591.53	3591.57	3592.86	3593.10
KILOMETRAJE	20+490	20+495	20+500	20+505	20+510	20+515	20+520	20+525	20+530

VISTA DE PERFIL

Escala 1:100

VERTICES DE ZAPATAS
COORDENADAS UTM WGS 84

	ESTE	NORTE
A	332634.3018	8738499.1555
B	332645.6590	8738495.4016
C	332637.8545	8738504.6024
D	332649.2514	8738500.8223
E	332641.5127	8738510.2512
F	332653.1151	8738506.4238
G	332645.3690	8738515.4901
H	332656.9877	8738511.6442