

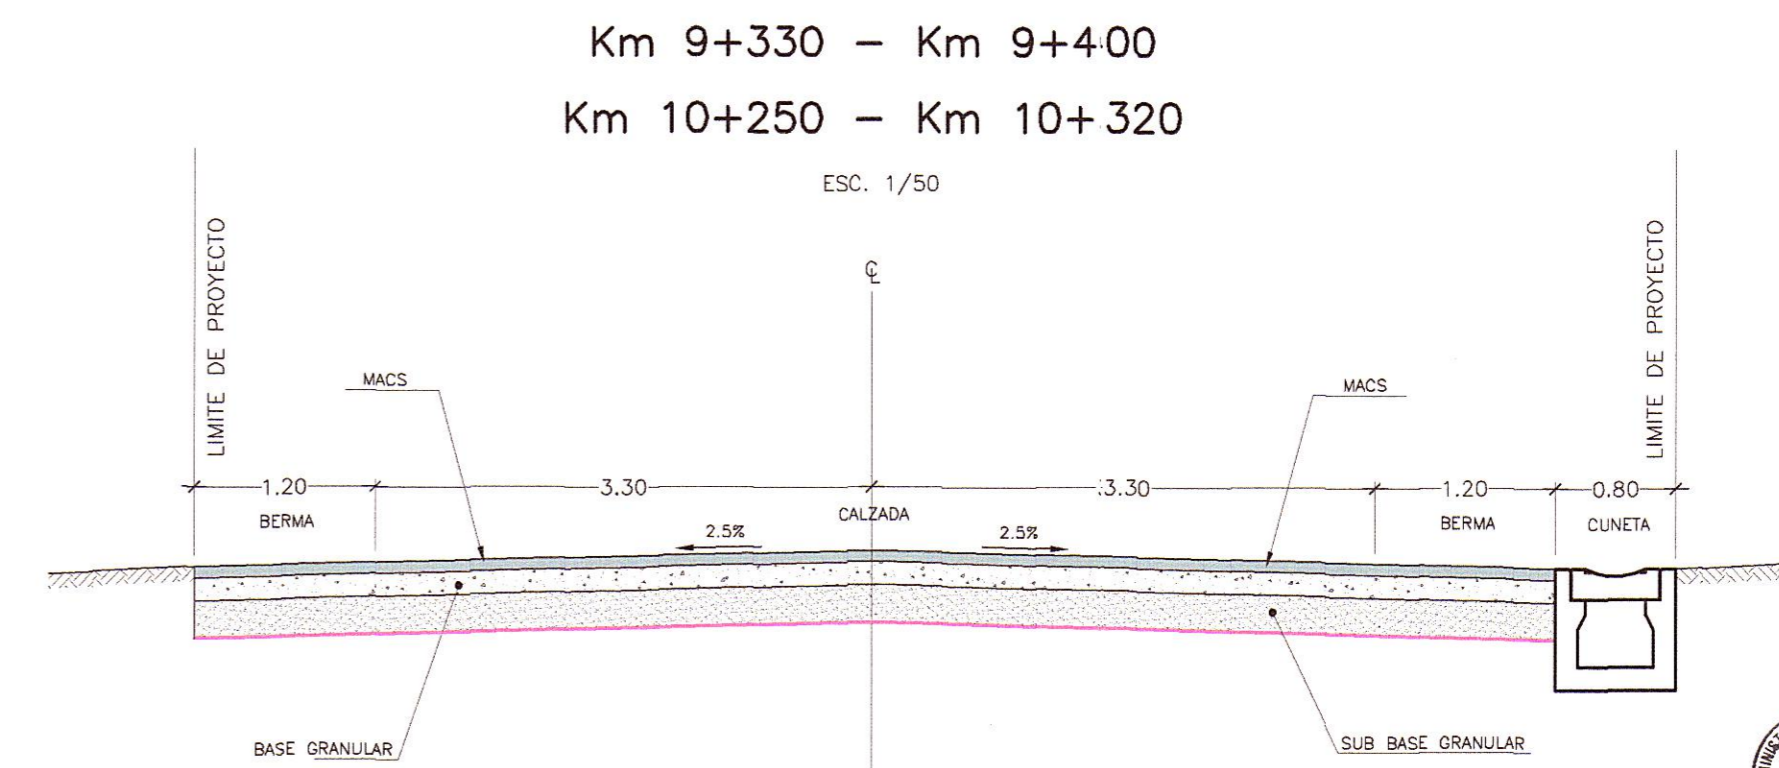


Zona Urbana Pampachaca
 Km. 9+330 - Km. 10+320
 PLANTA
 ESC. 1/250

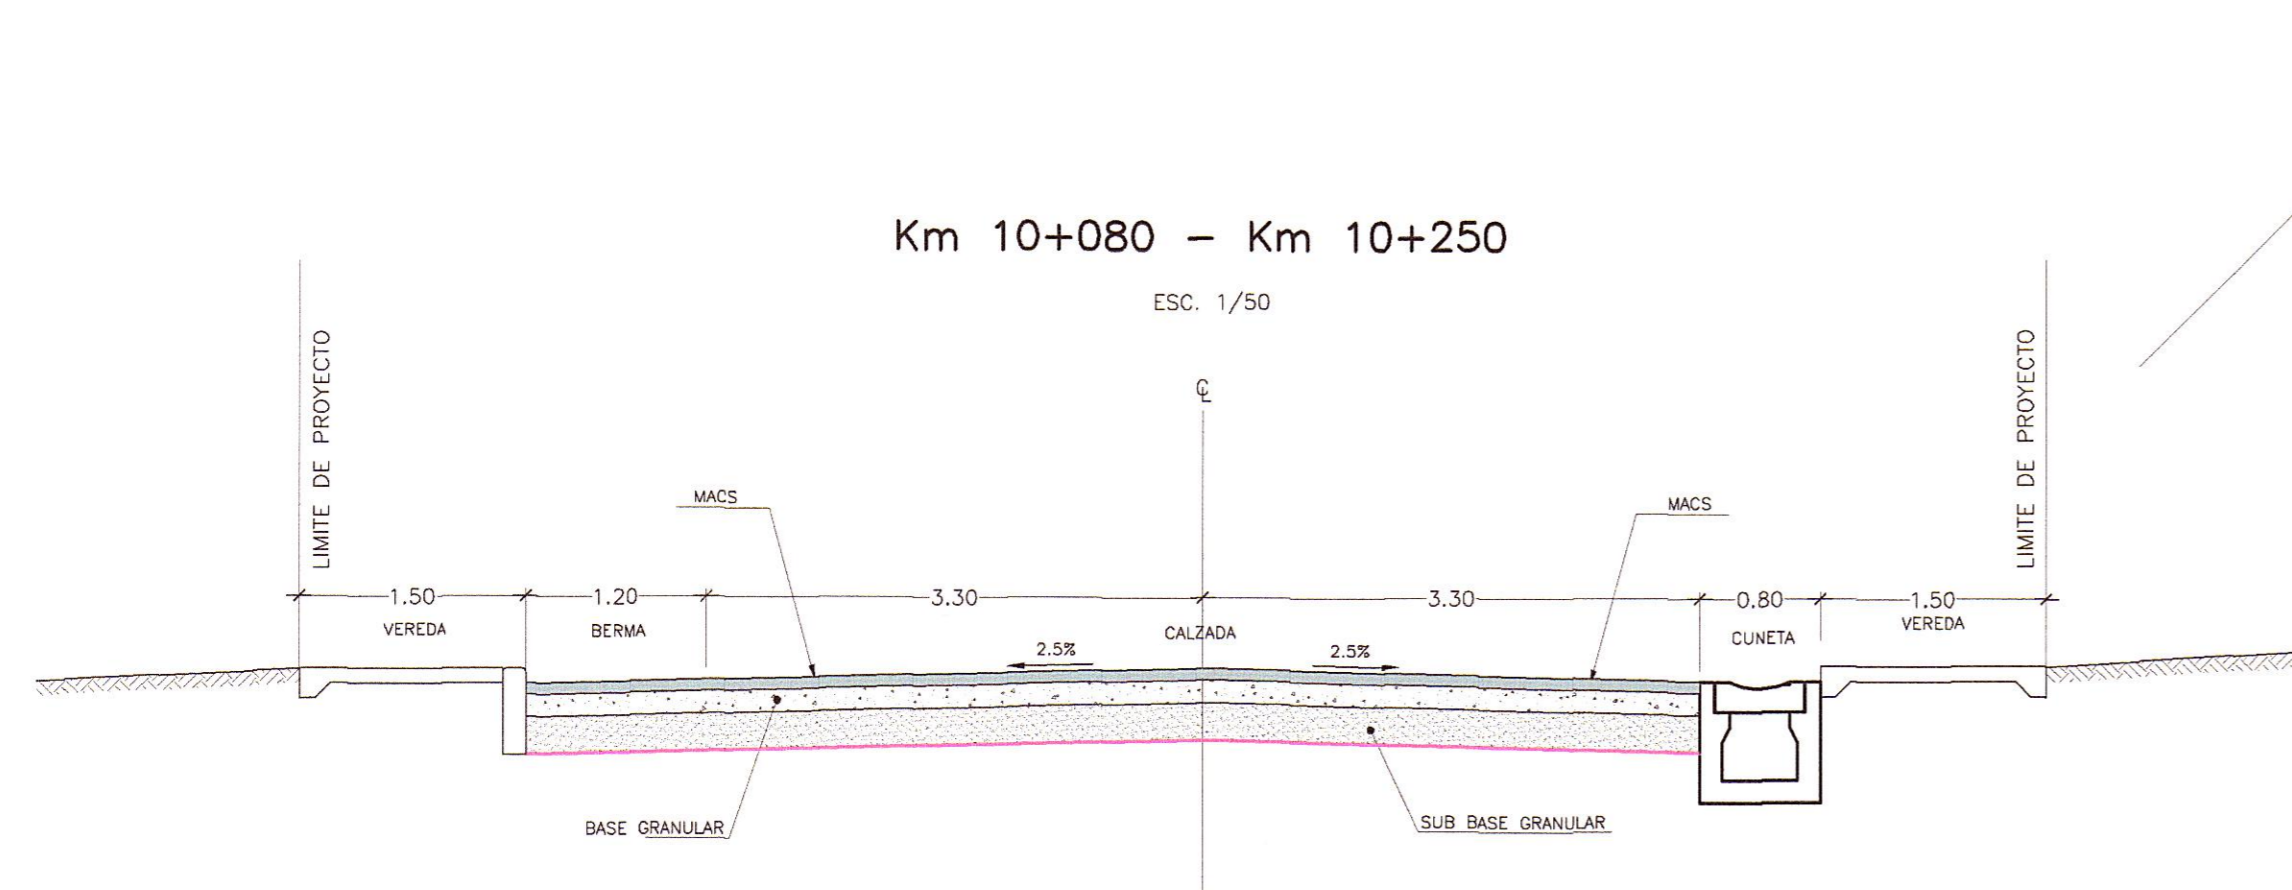

HOB CONSULTORES S.A.
 ING. CARLOS RAFAEL BARRAL NAVARRO
 ESP. TOPOGRAFIA N. 163304 TITULO REAL
 CIP N. 81237

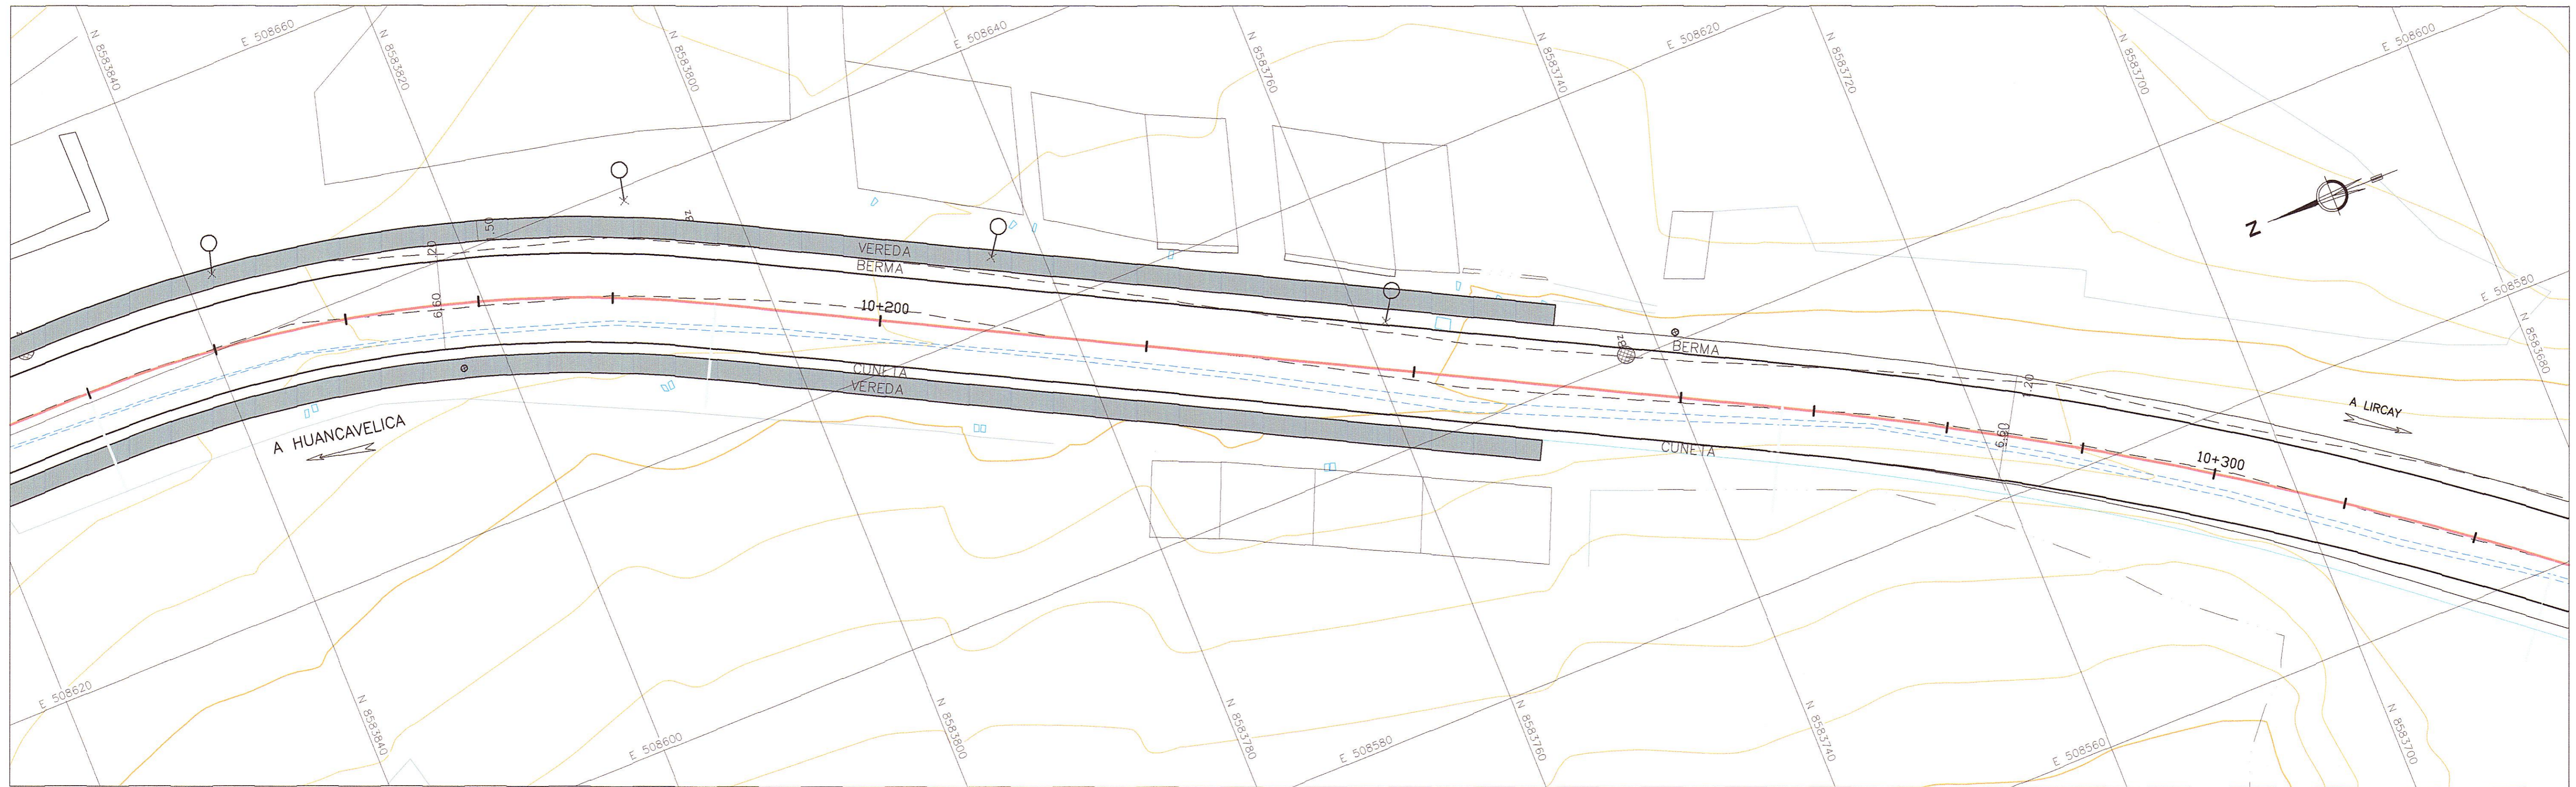

HOB CONSULTORES S.A.
 ING. CESAR EDISON GUTIERREZ MALPANTHA
 ESP. TOPOGRAFIA N. 163304 TITULO REAL
 CIP N. 81237

REVISIONES		
N°	FECHA	DESCRIPCION