
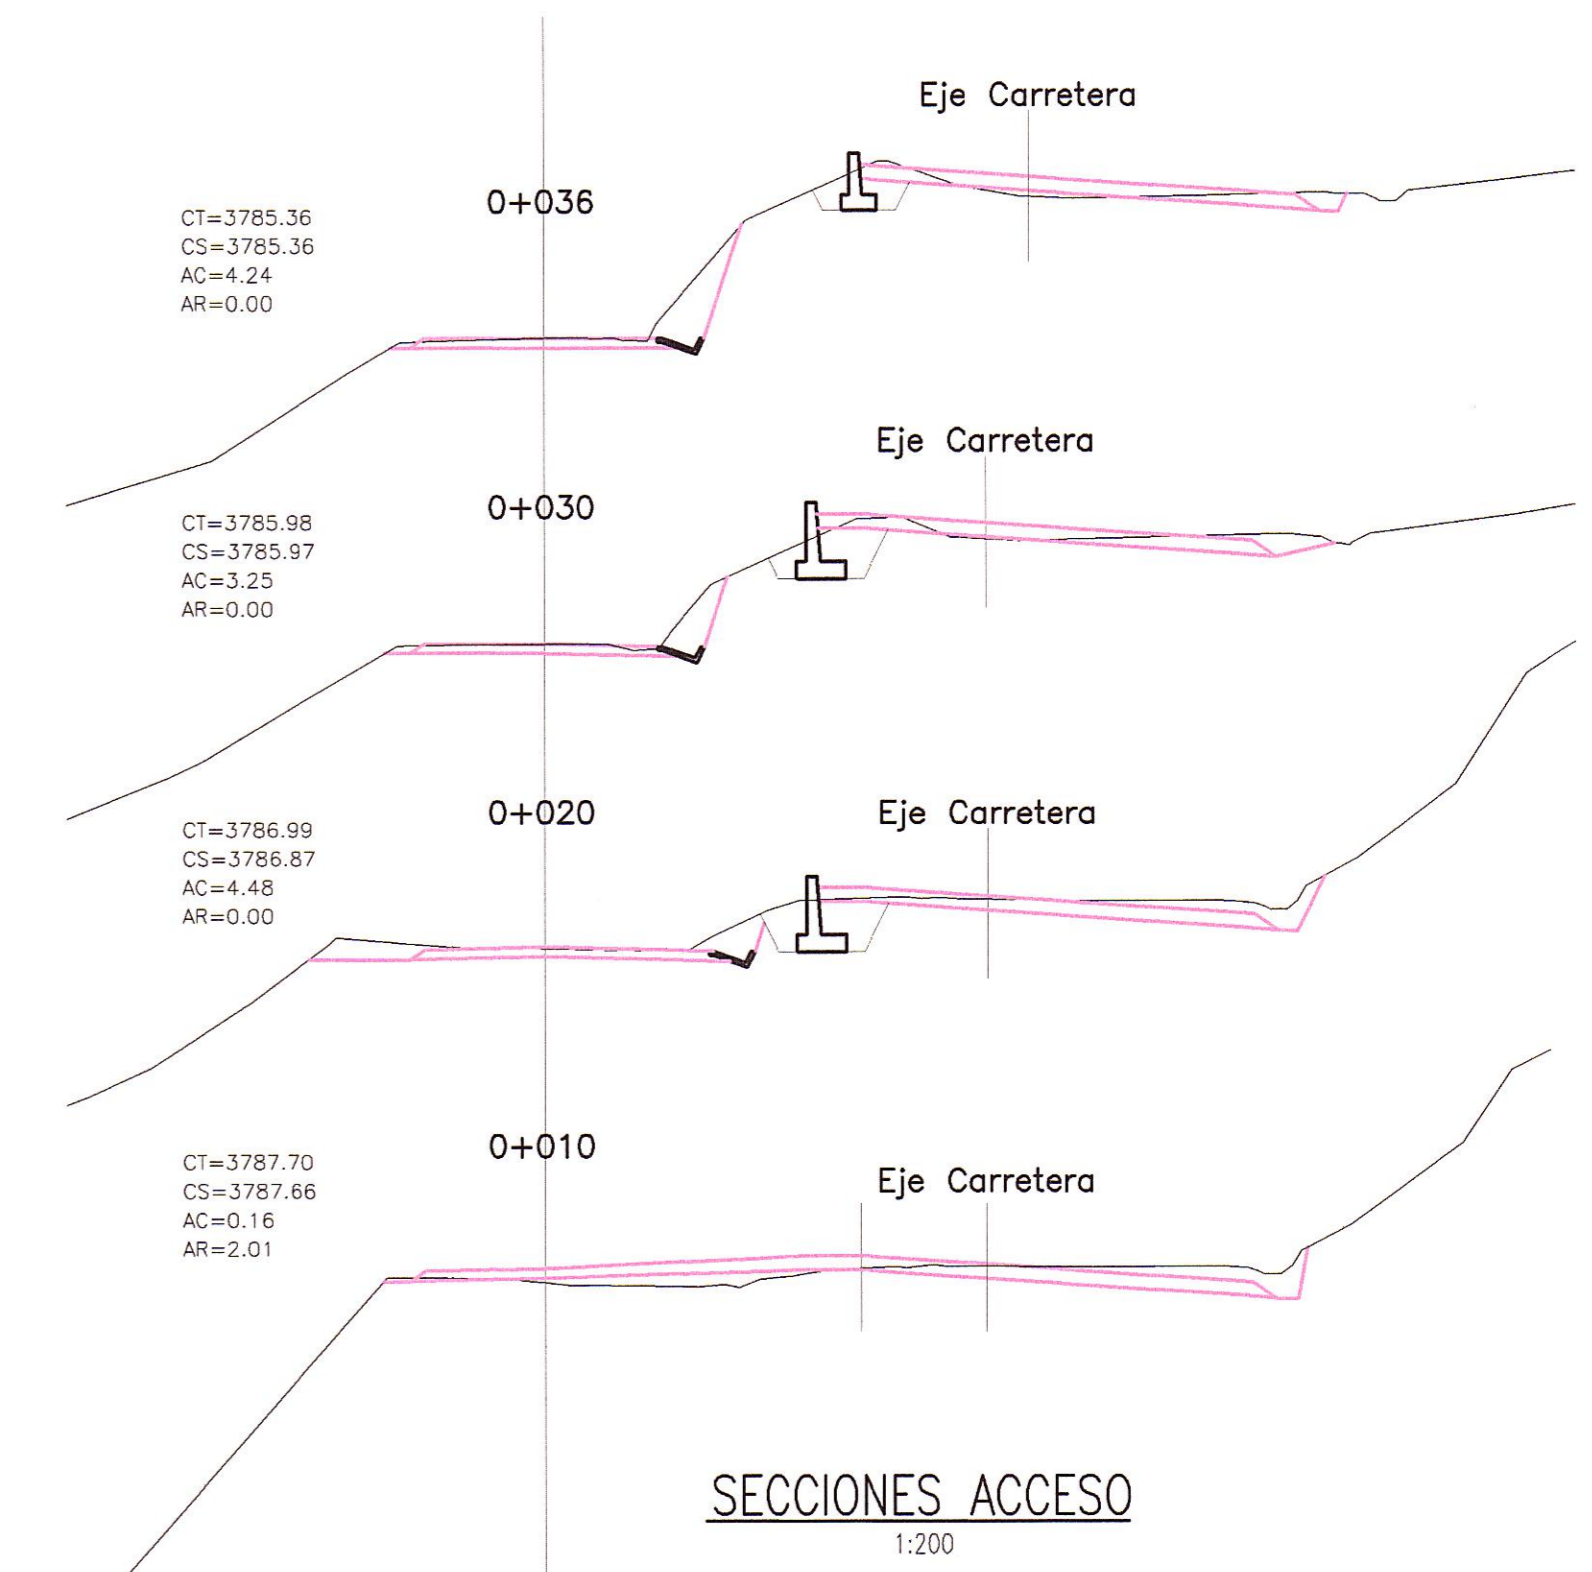
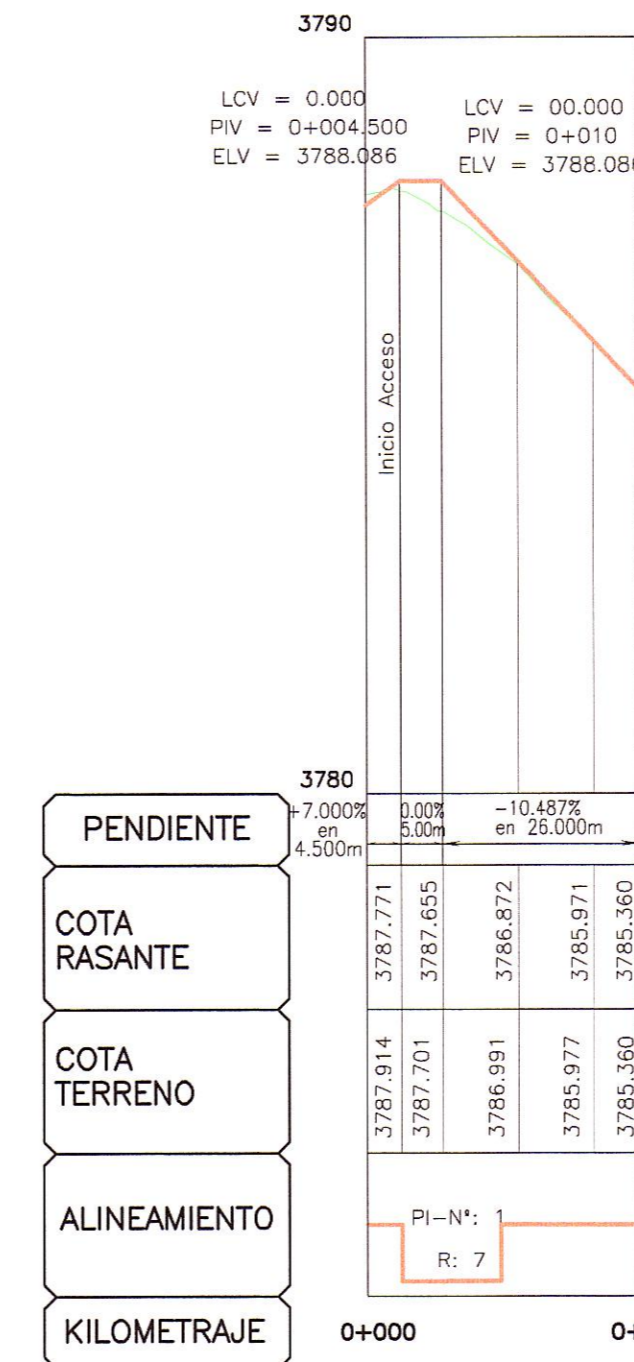




ACCESO HUAYLACUCHO
Km. 03+055.00

PLANTA
ESC. 1/250

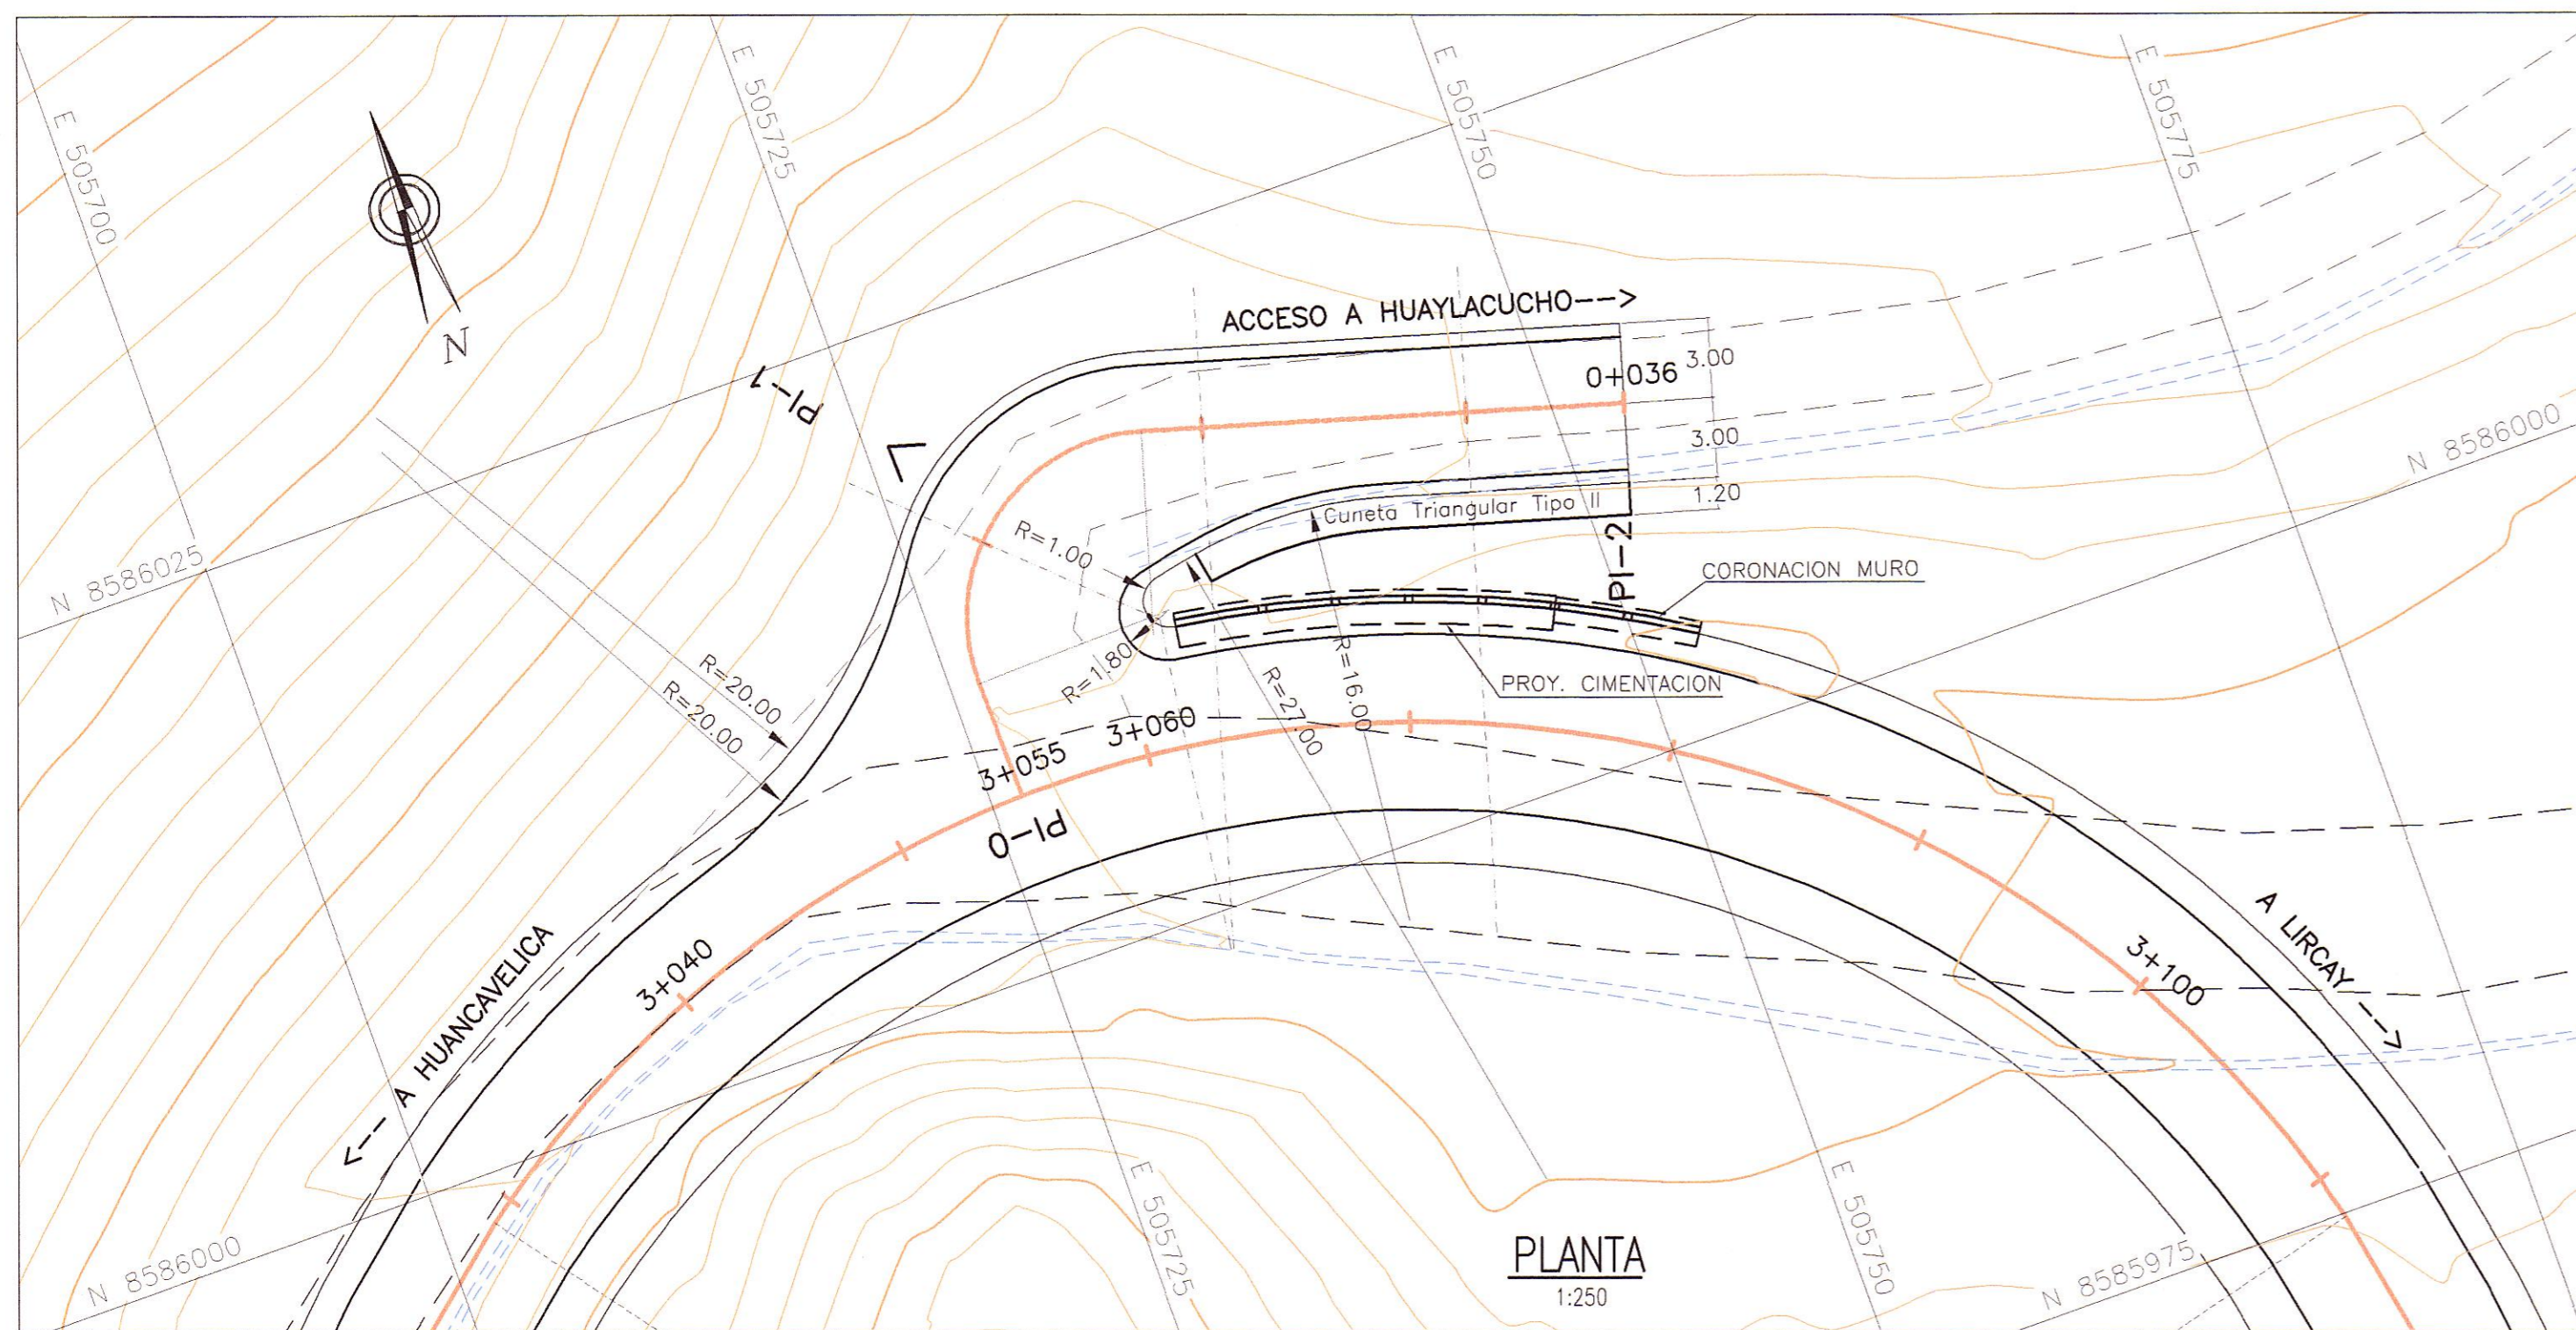

CUADRO DE COORDENADAS Y ELEMENTOS DE CURVAS

N°	PI	SENT.	DELTA	RADIO	TANG.	L.C.	Ext.	P.I.	P.C.	P.T.	NORTE	ESTE	P%	SA
0	I	---	---	0.000	0.000	0.000	0.000	0 + 000.000	0 + 000.000	0 + 000.000	8586006.615	505726.220	0.0	0.00
1	D		107°40'08"	7.000	9.576	13.154	4.862	0 + 014.105	0 + 004.528	0 + 017.682	8586020.715	505725.862	8.0	0.00
2	---	---	---	---	---	---	---	0 + 036.000	---	---	8586012.928	505752.646	8.0	0.00

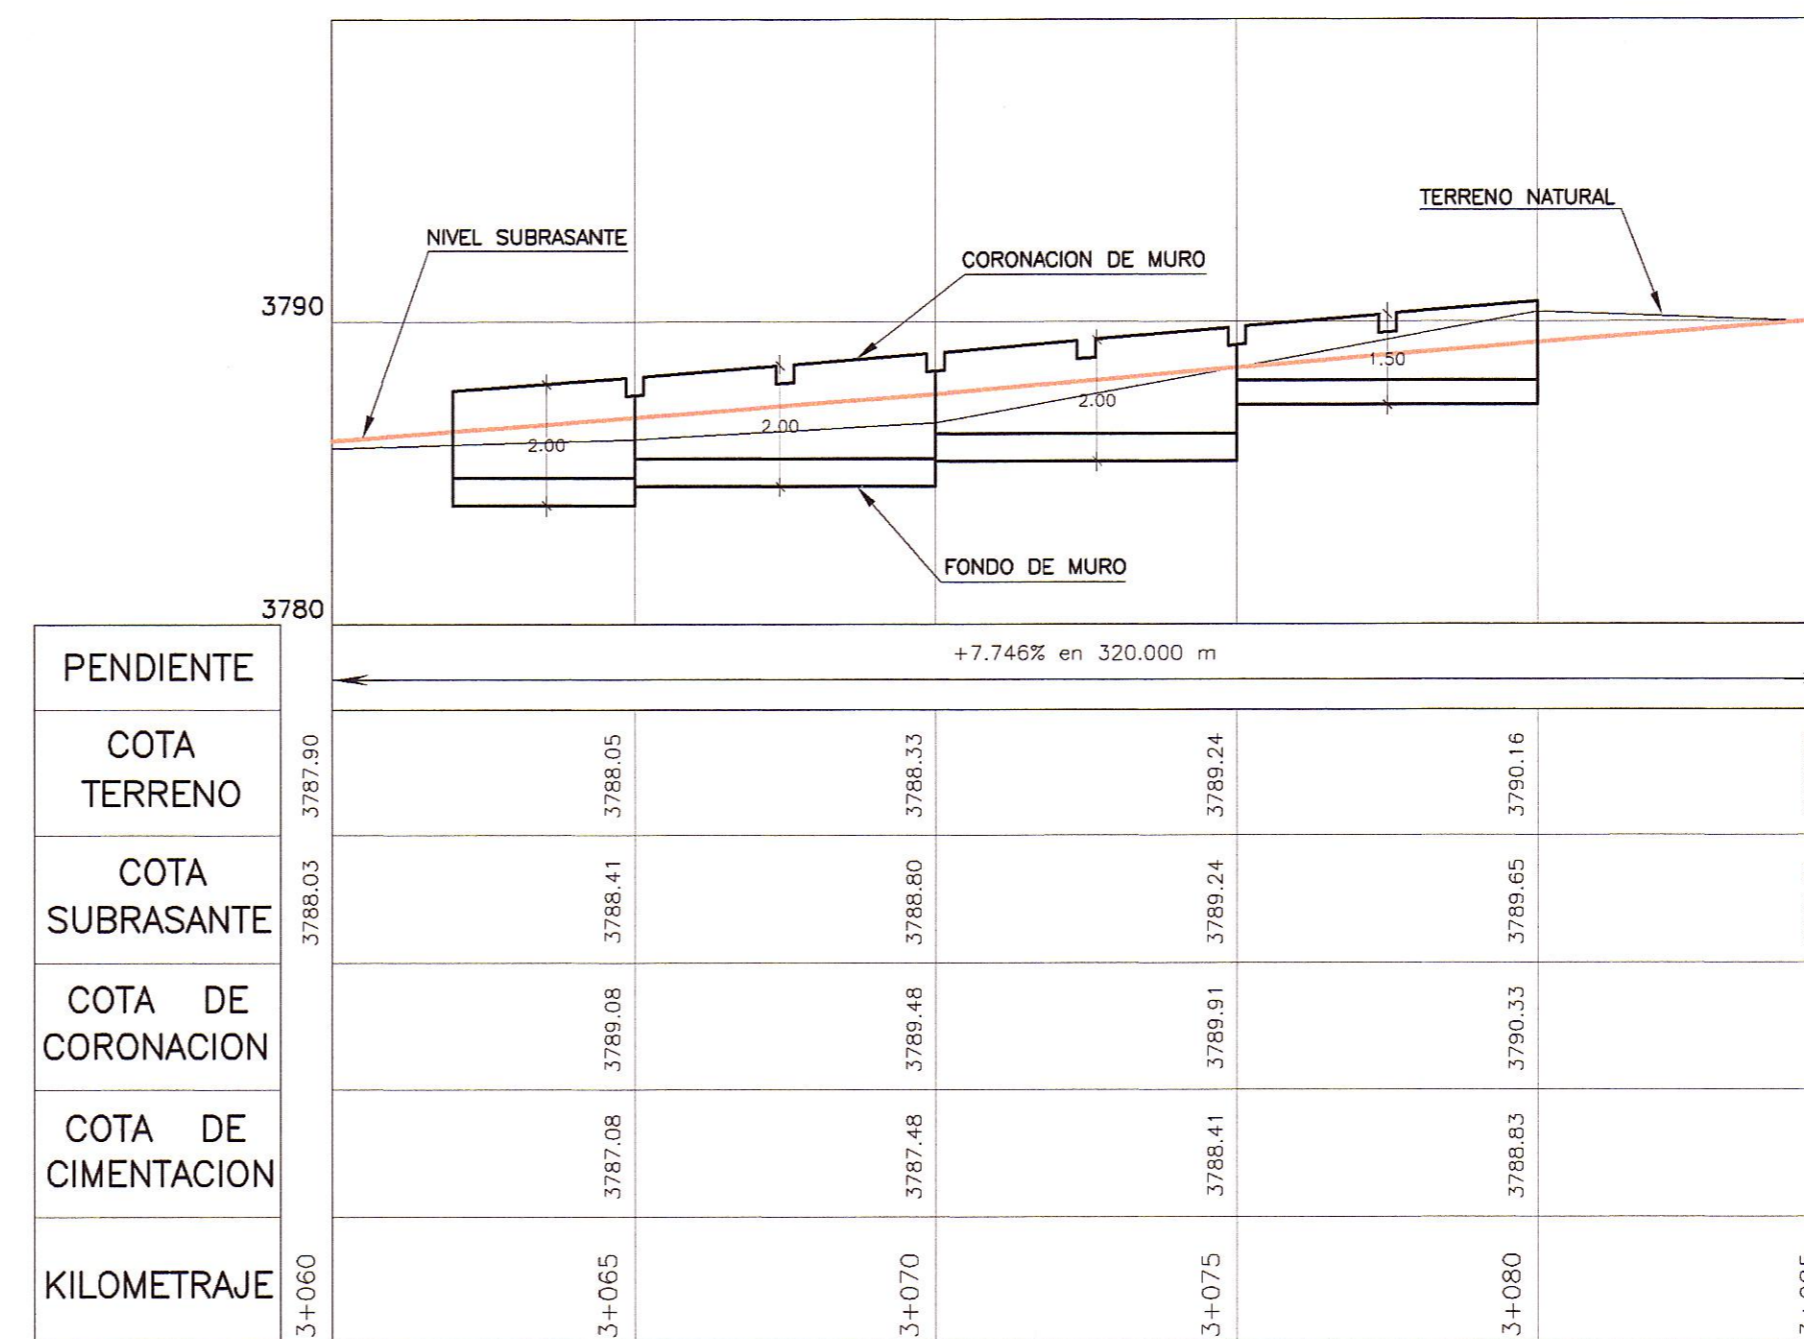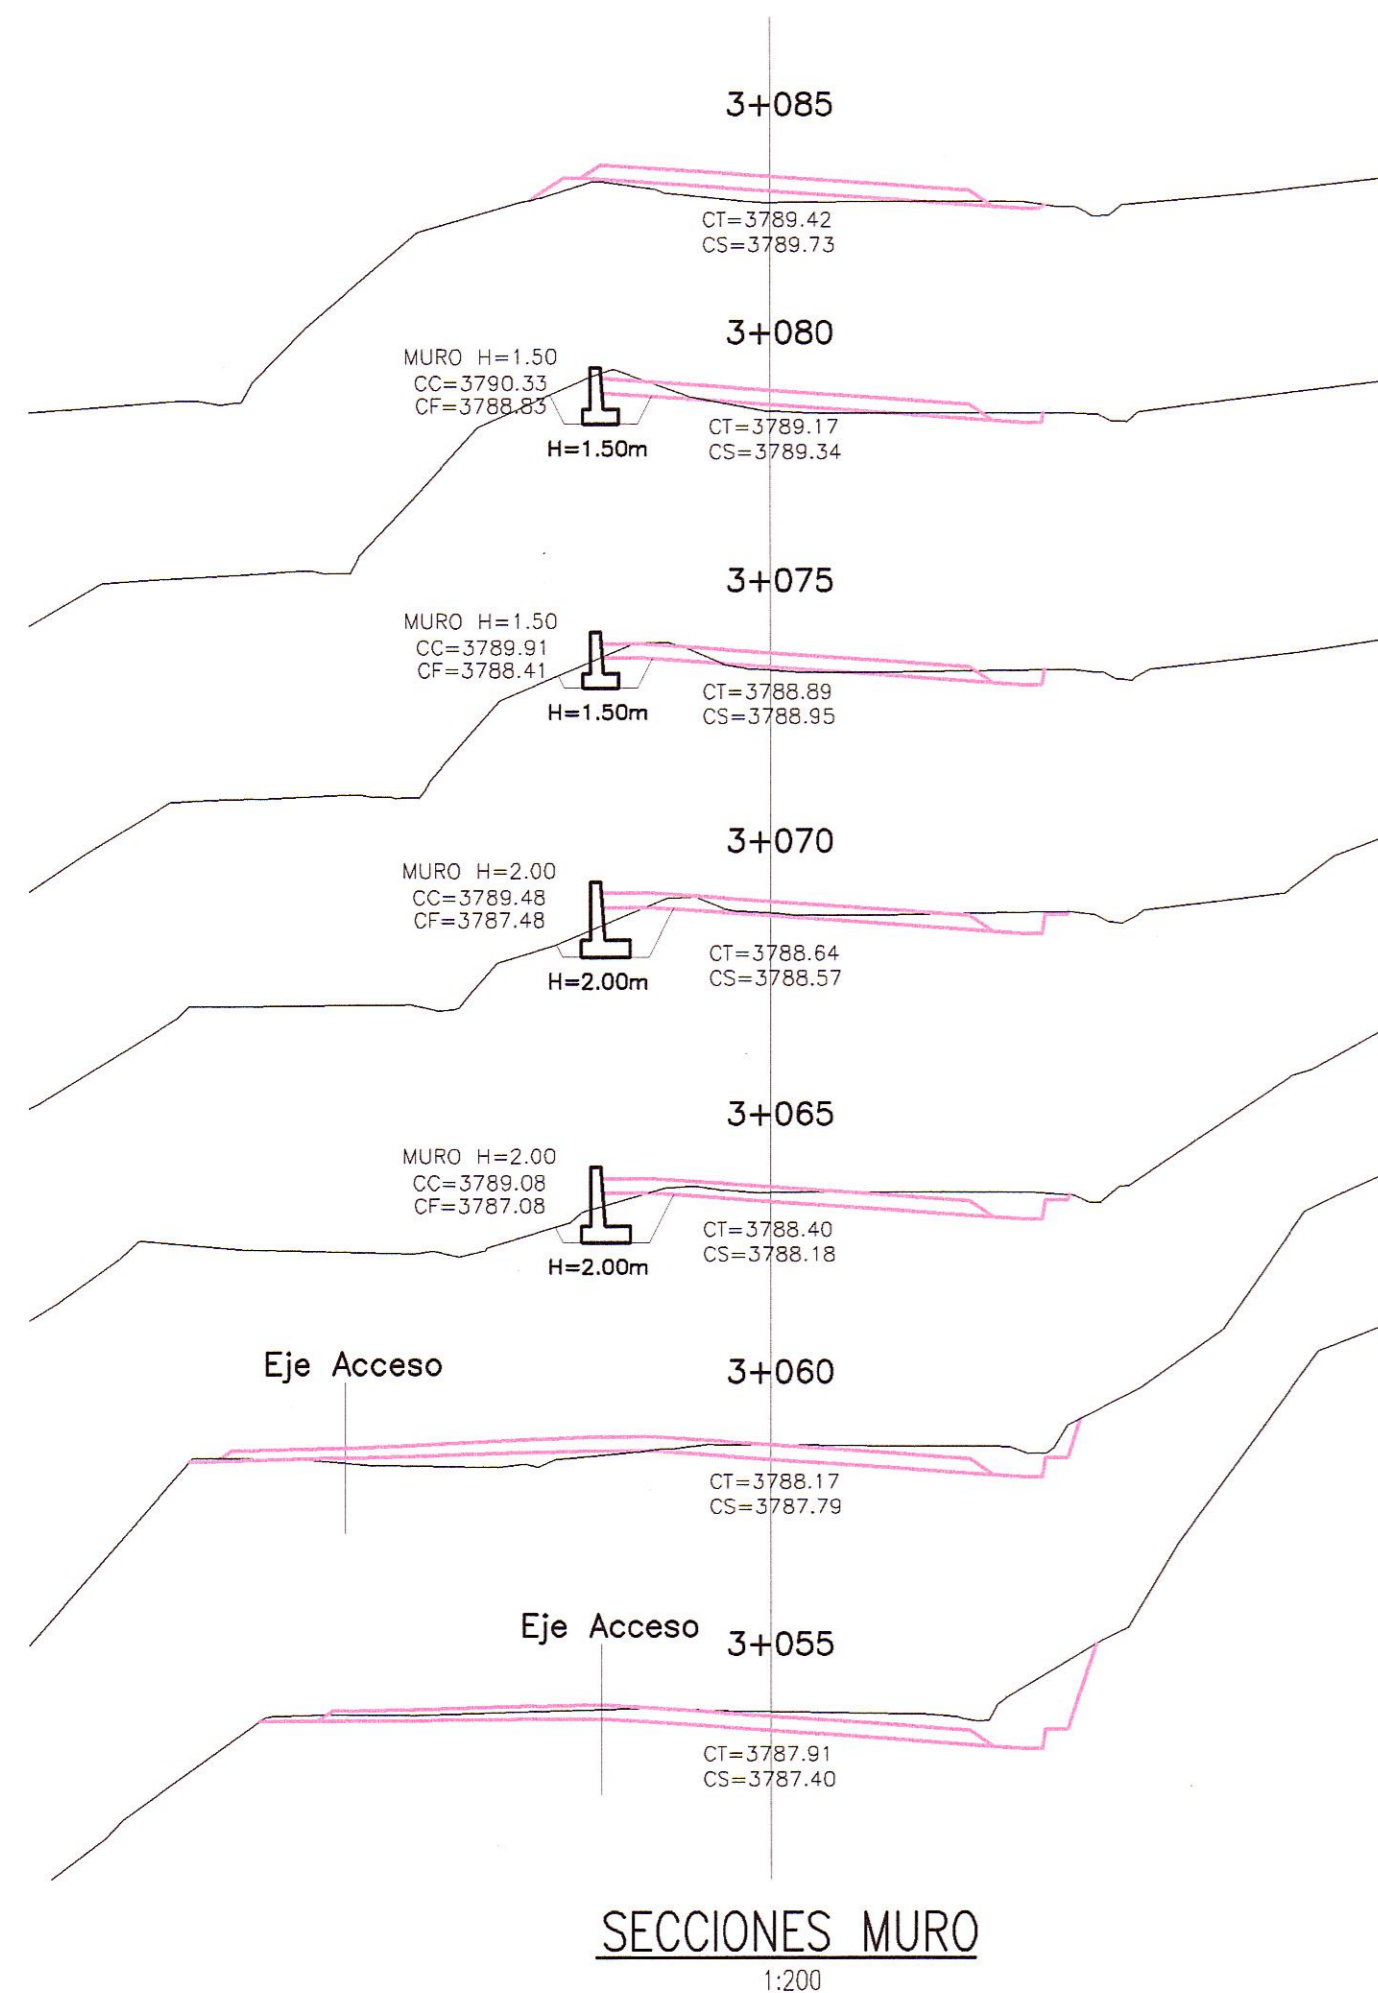

PERFIL LONGITUDINAL MURO

ESC. H=1/125
V=1/125

LEYENDA

	TRAZO DE PROYECTO
	CARRETERA EXISTENTE
	CURVA MAYOR
	CURVA MENOR
	RIO
	QUEBRADA
	CANAL
	ACEQUIA
	MURO DE ADOBE
	MURO DE CONCRETO
	VIVIENDA EXISTENTE
	TERRENO DE CULTIVO
	CERCO
	POSTE MEDIA TENSION
	POSTE LUZ
	CALICATA
	MURO DE PIEDRA
	DESPLAZAMIENTO DE TERRENO
	BOFEDAL
PERFIL :	
	SUB RASANTE
	TERRENO EXISTENTE

HOB CONSULTORES S.A.

ING. CESAR GUEVARA

HOB CONSULTORES S.A.

REVISIONES

N°	FECHA	DESCRIPCION