

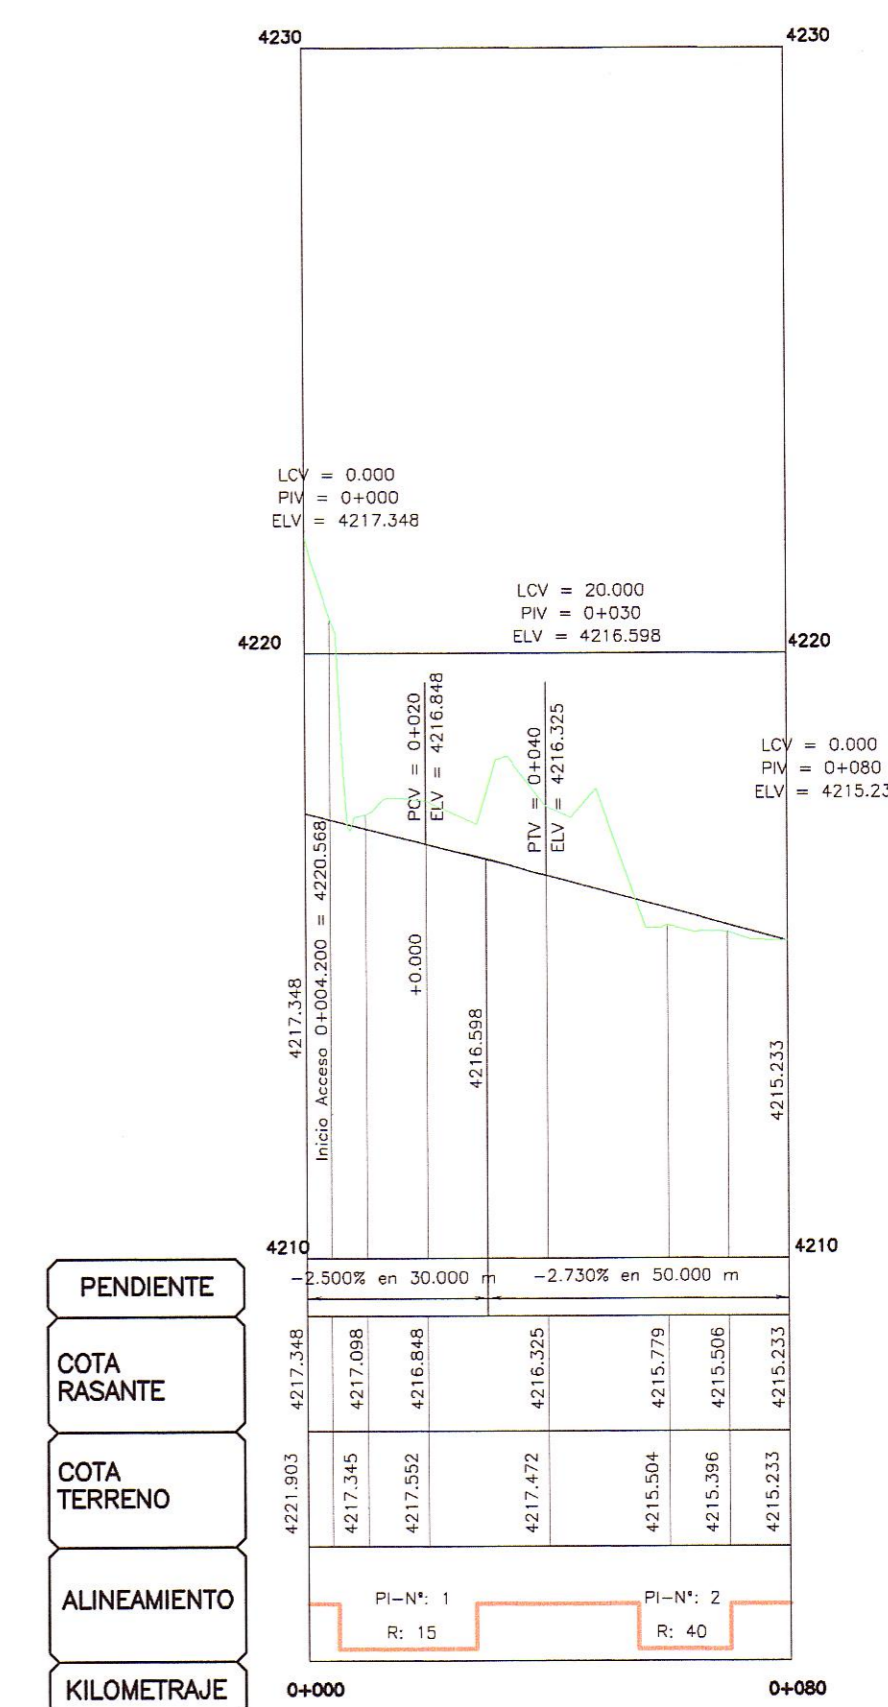
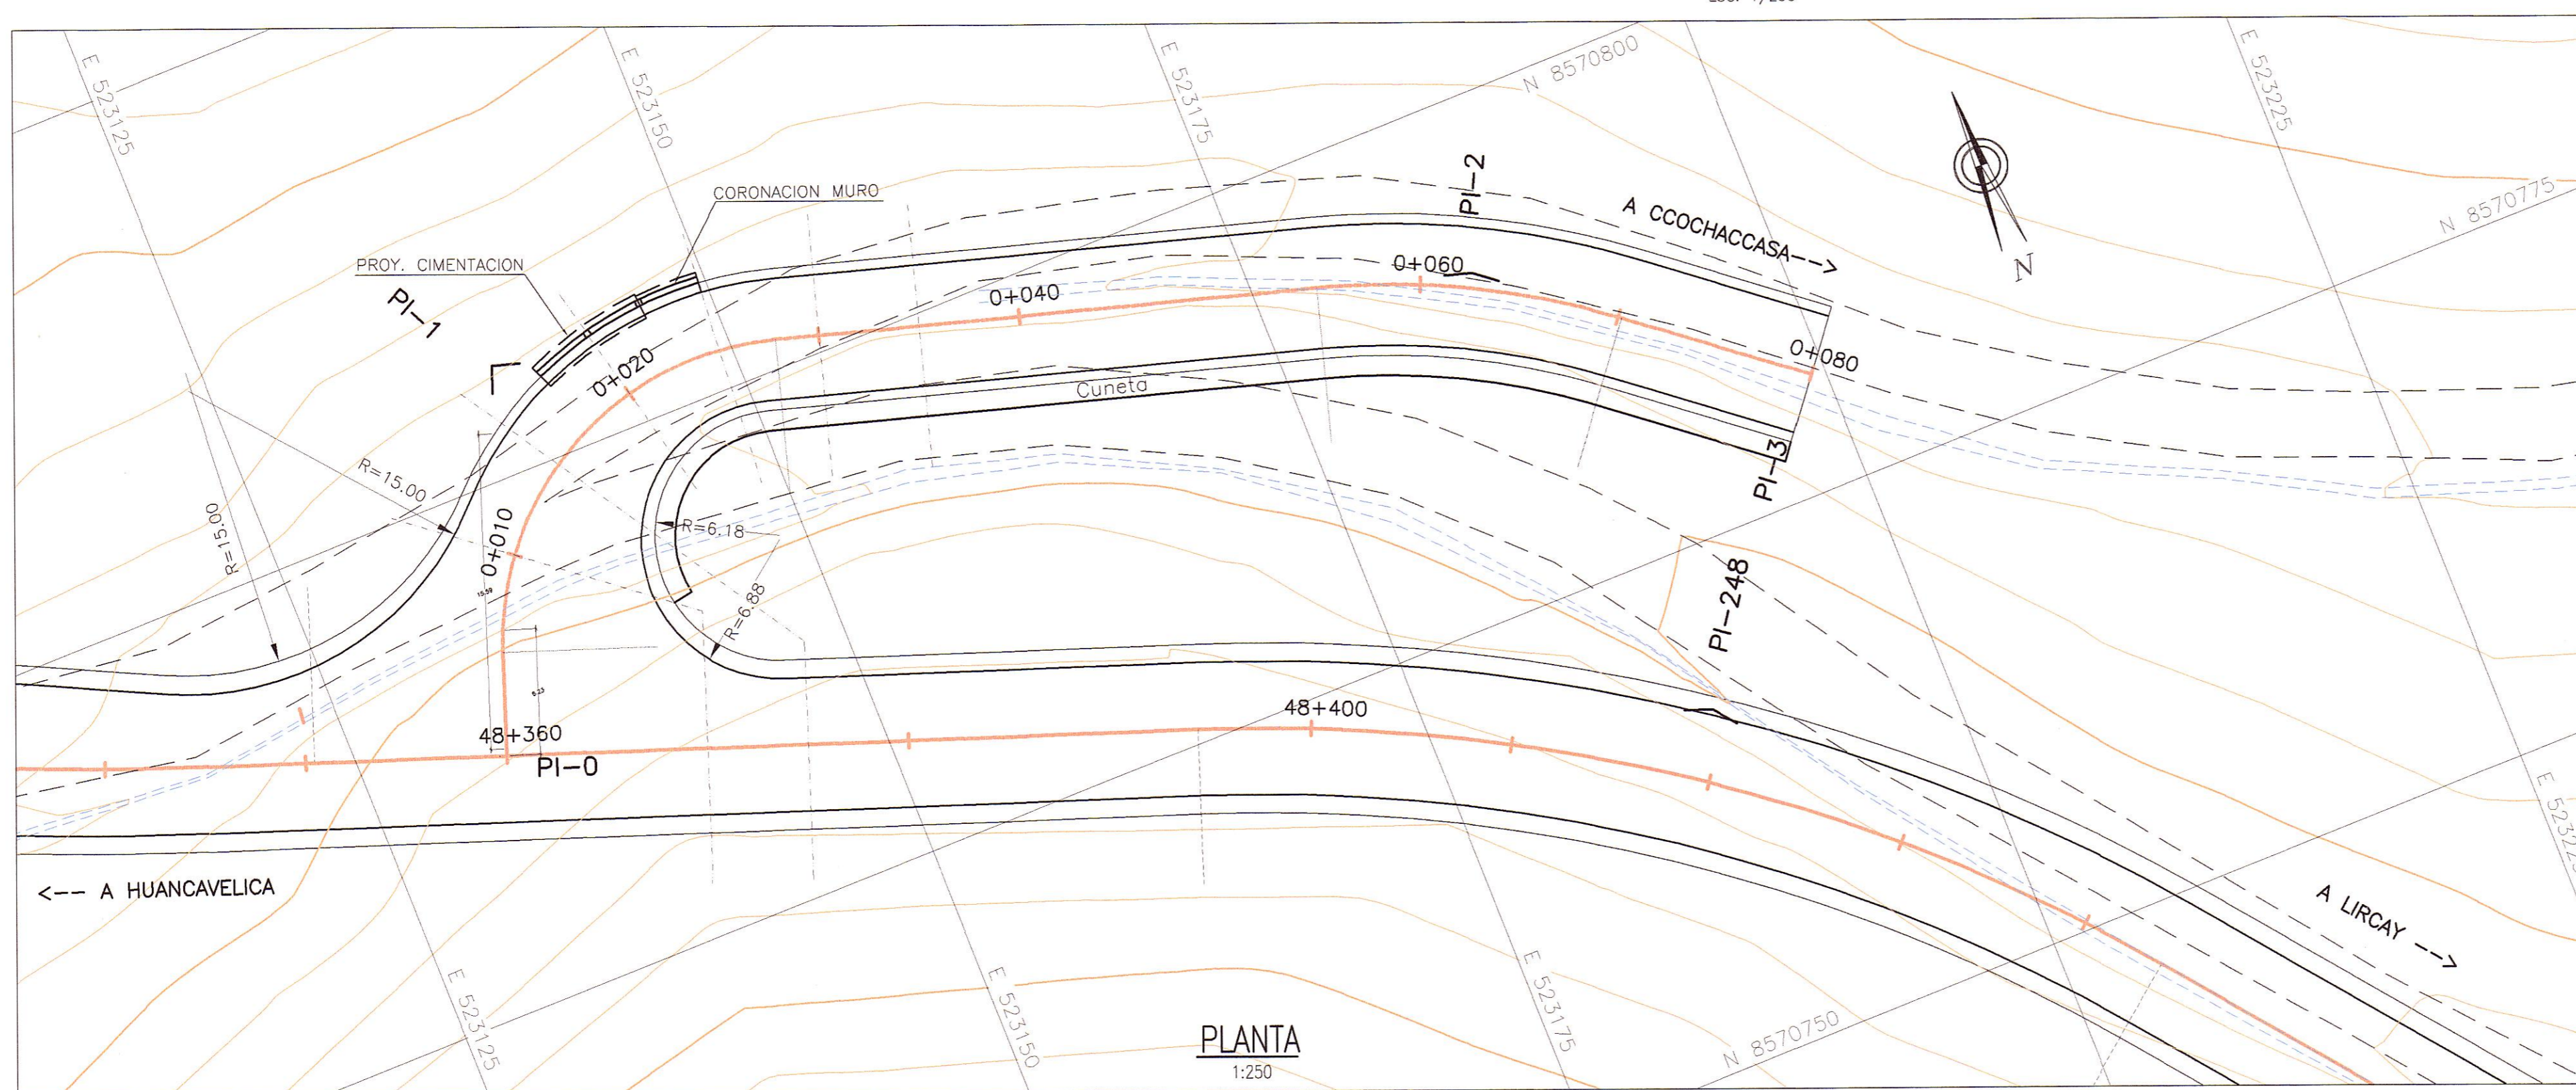
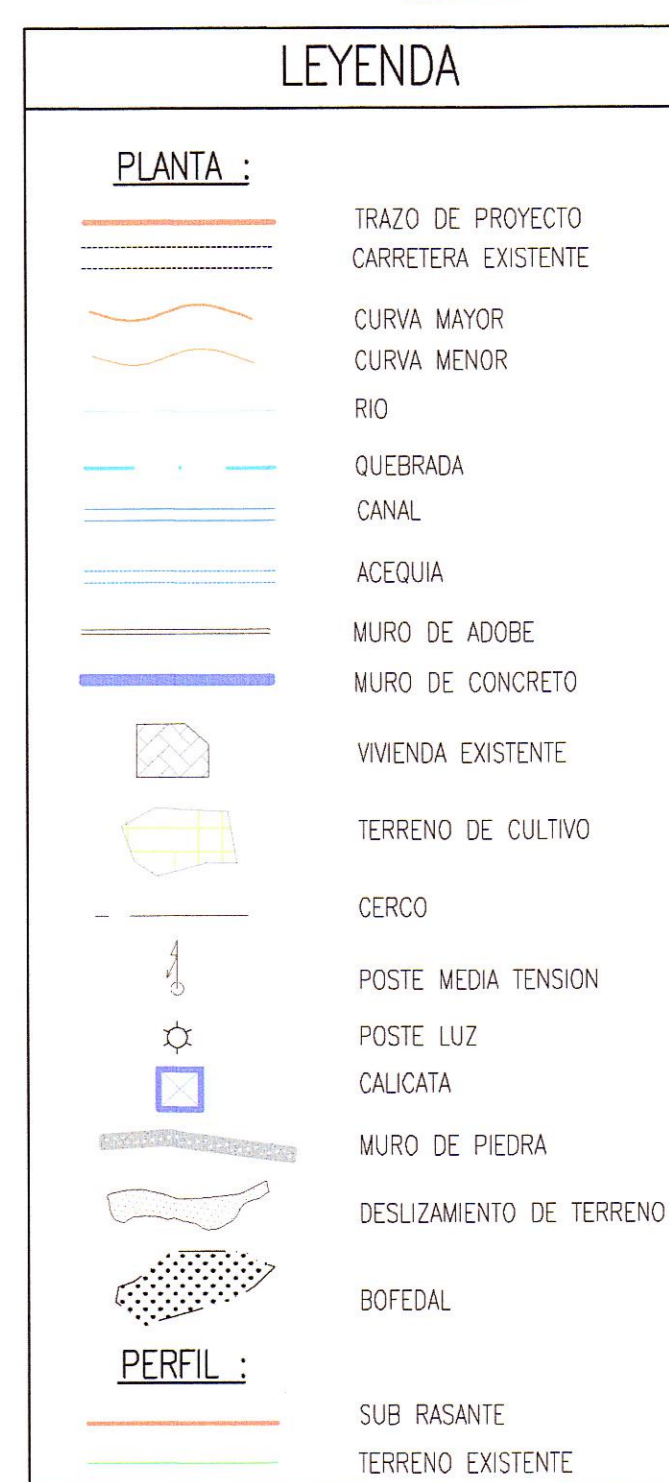
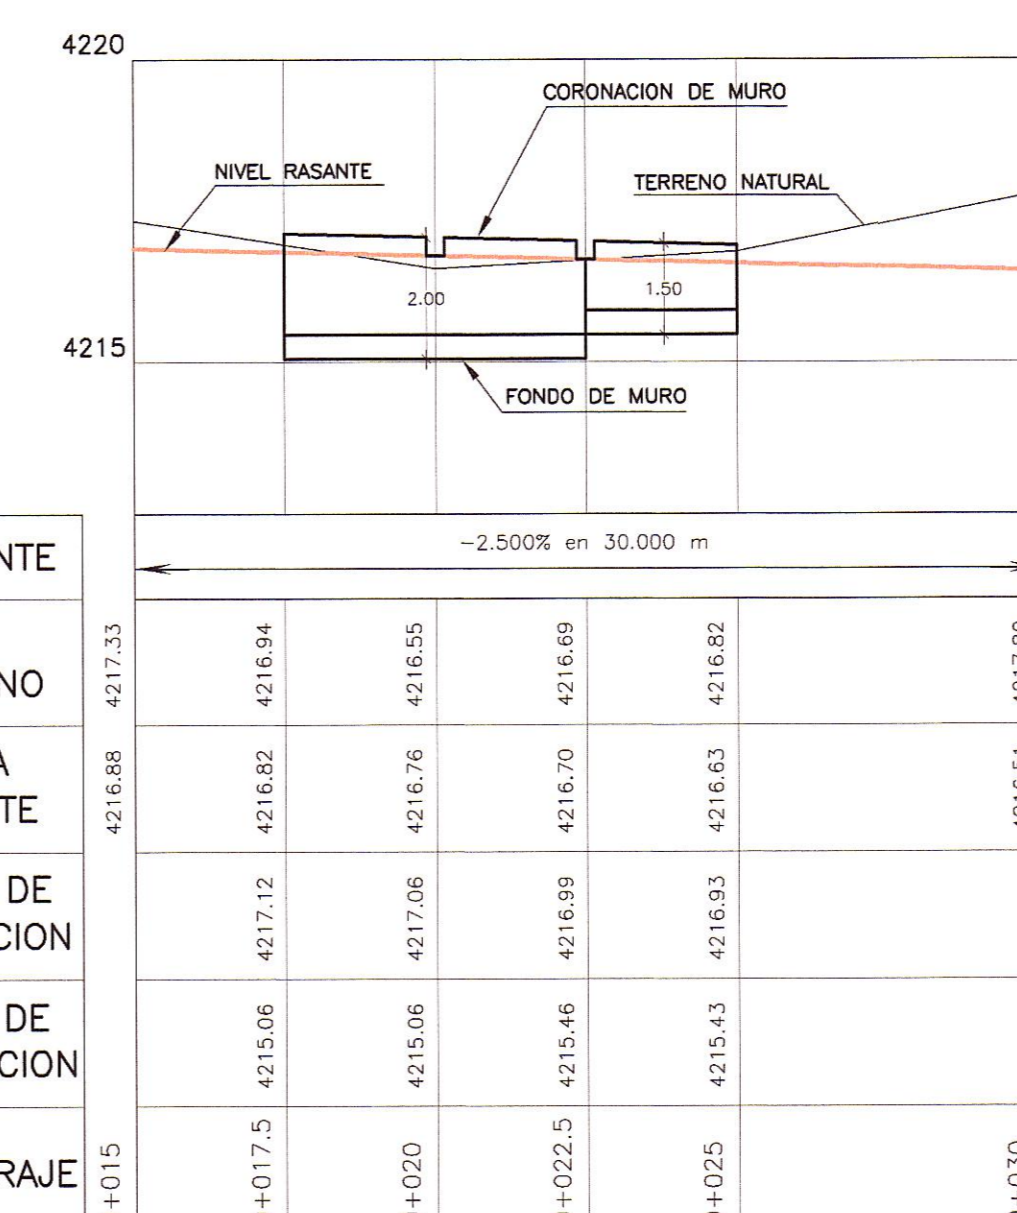


ACCESO CCOCHACCASA
Km. 48+360
PLANTA
ESC. 1/250

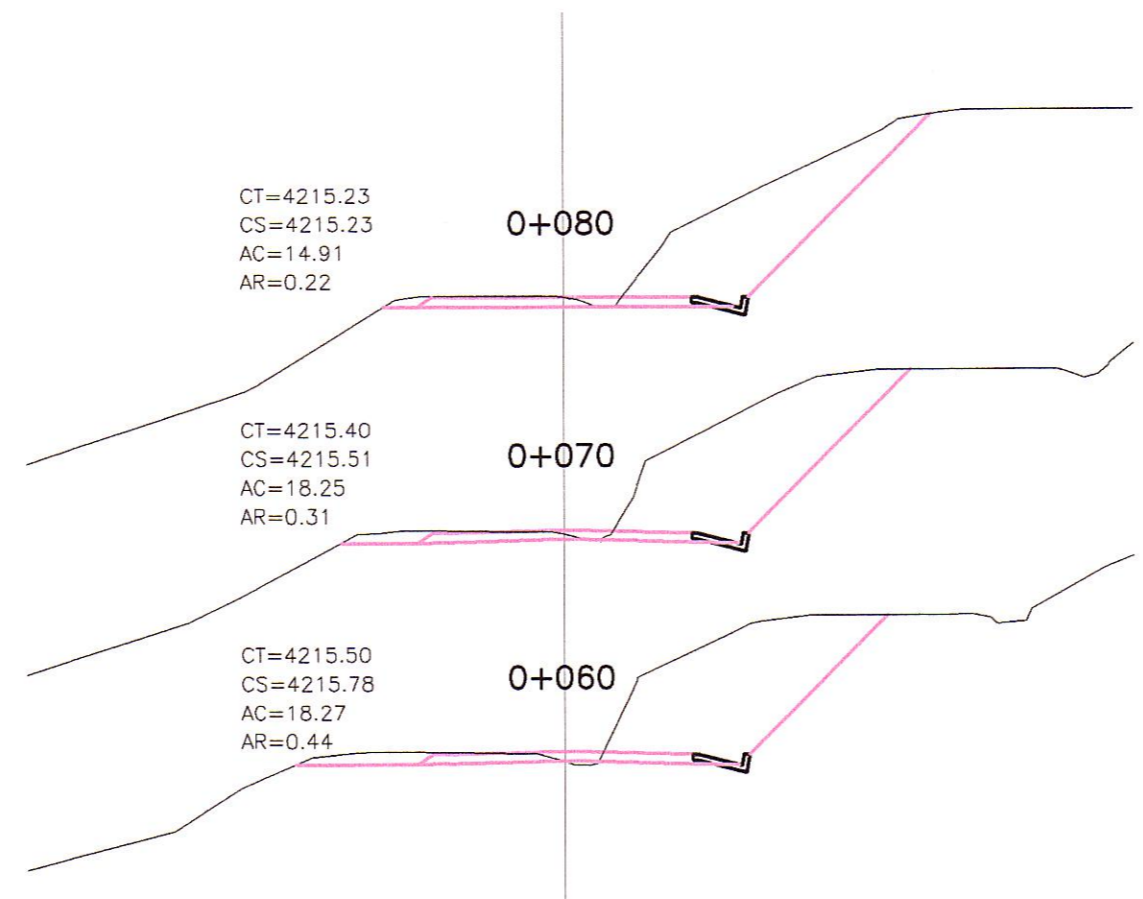

CUADRO DE COORDENADAS Y ELEMENTOS DE CURVAS

N° PI	SENT.	DELTA	RADIO	TANG.	L.C.	Ext.	P.I.	P.C.	P.T.	NORTE	ESTE	P%	SA
0	I	---	0.000	0.000	0.000	0.000	0 + 000.000	0 + 000.000	0 + 000.000	8570787.236	523132.095	---	---
1	D	86°50'14"	15.000	14.194	22.734	5.651	0 + 019.303	0 + 005.109	0 + 027.843	8570805.420	523138.569	---	---
2	D	21°56'58"	40.000	7.757	15.324	0.745	0 + 062.605	0 + 054.848	0 + 070.171	8570791.569	523185.525	---	---
3	---	---	---	---	---	---	0 + 080.000	---	---	8570780.649	523199.309	---	---

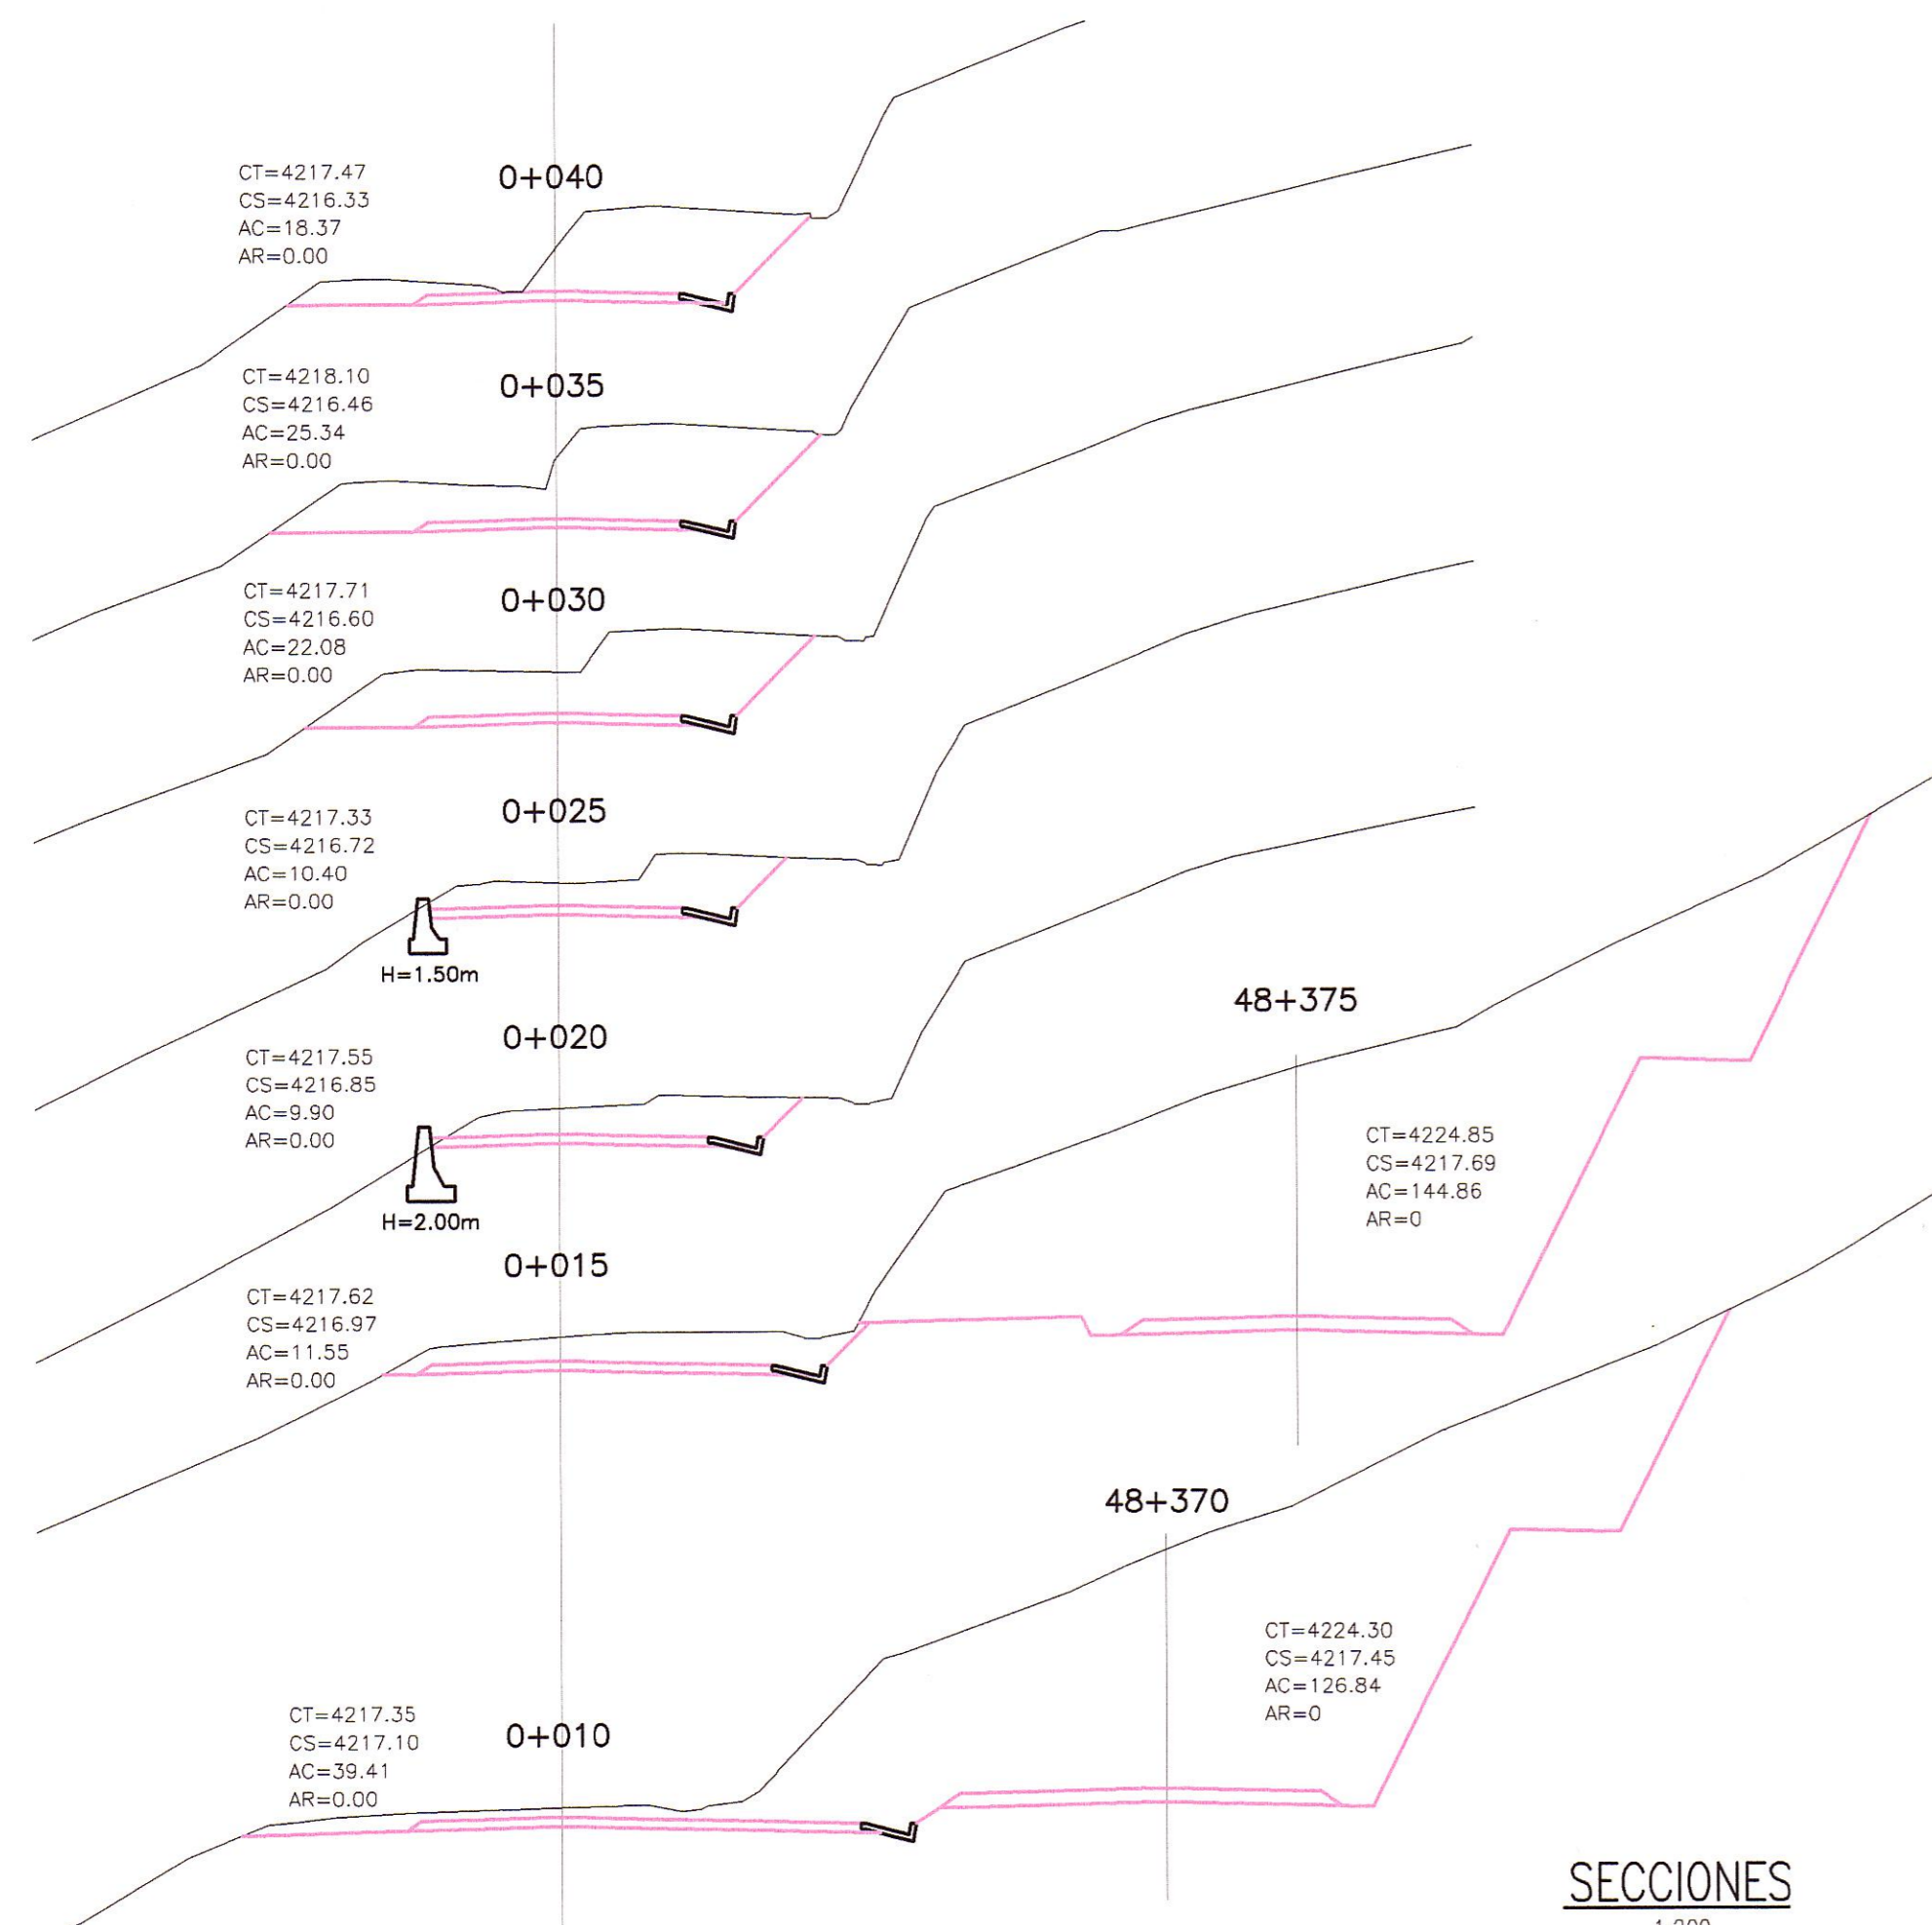

HOB CONSULTORES S.A.
ING. CARLOS URQUIAGA
ING. CESAR GUEVARA
ING. CESAR GUEVARA MALPARTA
CIP N° 81237