



ALCANTARILLA TIPO MC 2.00x2.00  
REEMPLAZAR  
64+033  
ESVIAJE 103'

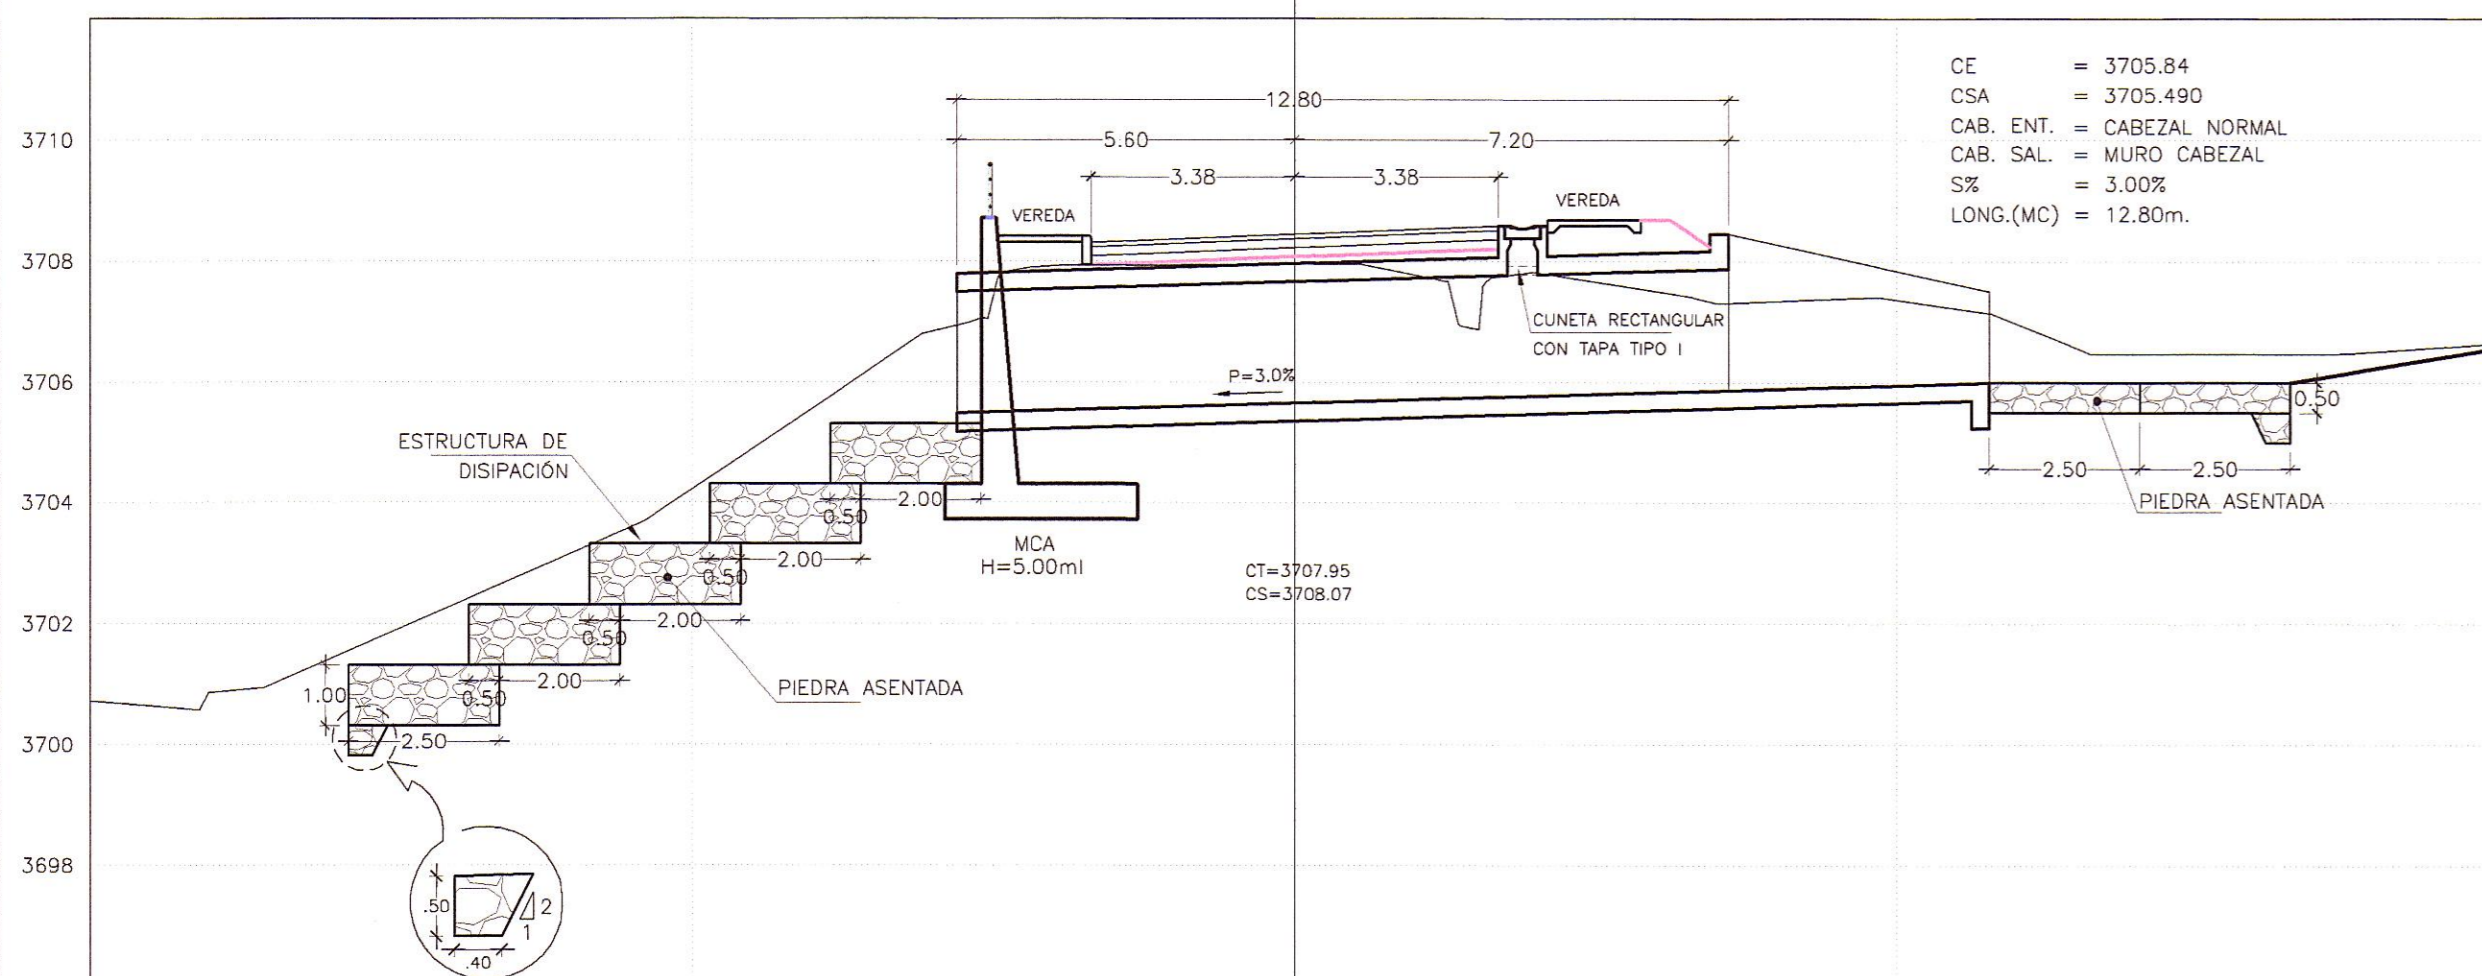

SECCION TRANSVERSAL  
ESC. 1/125

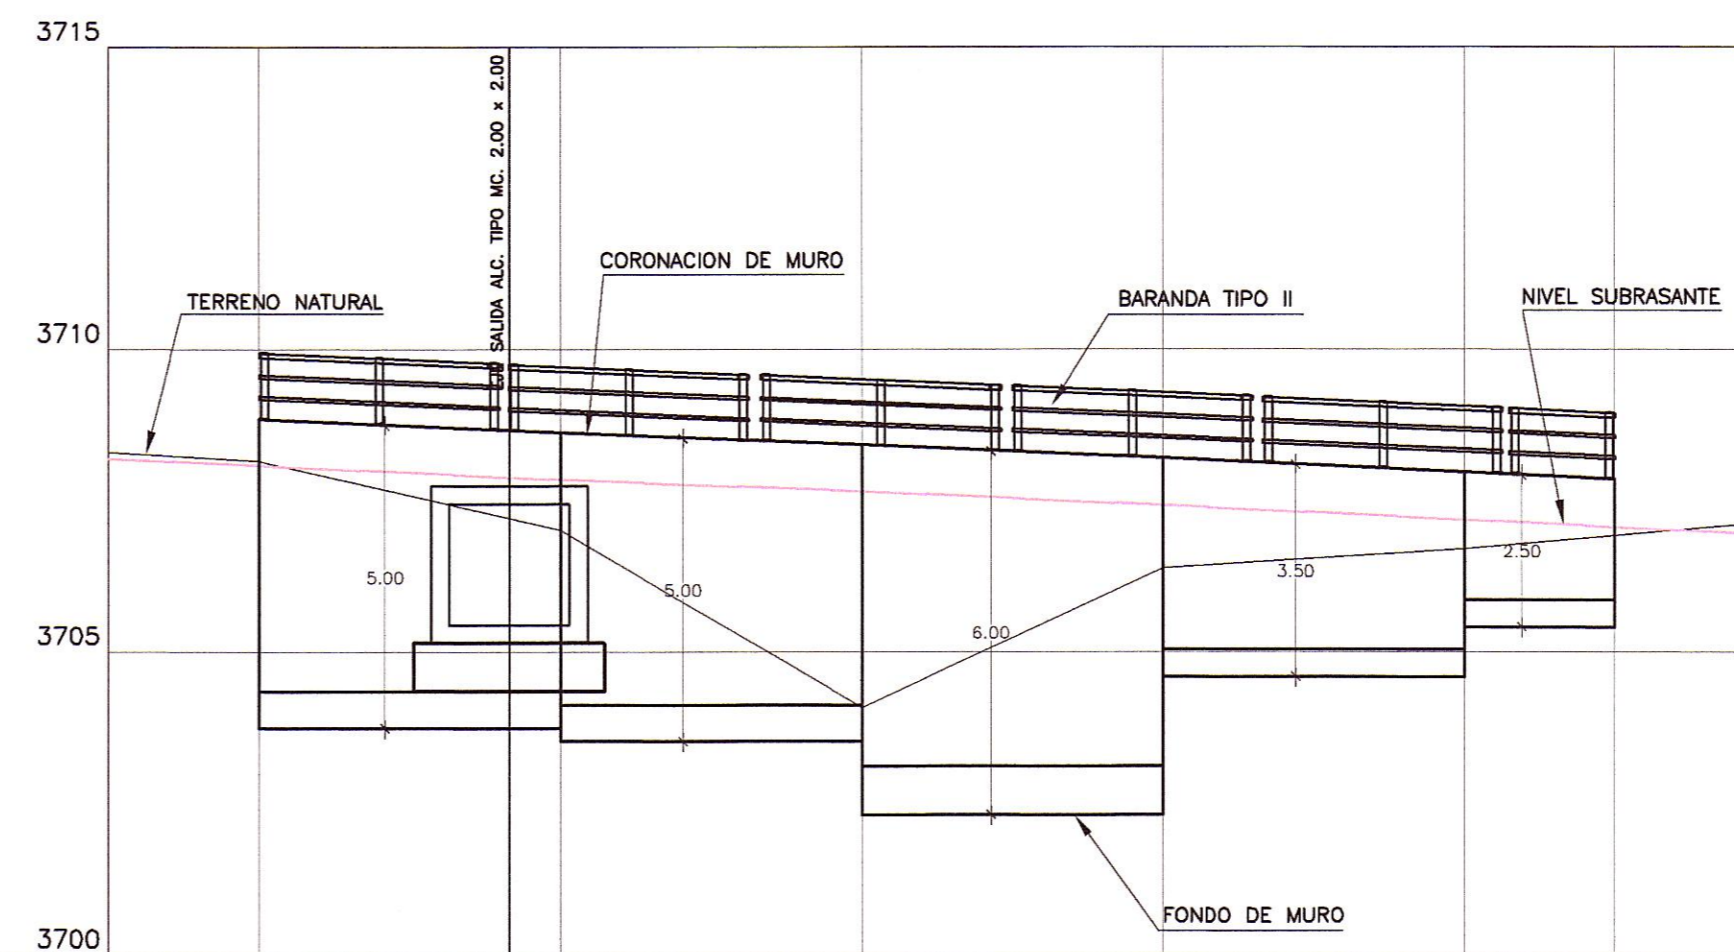

PERFIL LONGITUDINAL  
ESC. H=1/125  
V=1/125

PENDIENTE	-4.696% en 250.000 m									
COTA TERRENO	3708.29	3708.15	3708.08	3707.84	3707.02	3704.08	3706.39	3706.71	3706.93	3707.14
COTA SUBRASANTE	3708.19	3708.08	3708.08	3707.84	3707.02	3707.65	3707.42	3707.19	3707.06	3706.94
COTA DE CORONACION	3708.85	3708.85	3708.82	3708.62	3708.42	3708.42	3708.20	3707.97	3707.85	3707.85
COTA DE CIMENTACION	3703.73	3703.32	3703.32	3702.31	3702.31	3704.58	3705.41	3705.41	3705.41	3705.41
KILOMETRAJE	64+027.5	64+030	64+035	64+040	64+045	64+050	64+052.5	64+055		



SECCIONES TRANSVERSALES  
ESC. 1/125

REVISIONES		
N°	FECHA	DESCRIPCION