



DEPOSITO DE MATERIAL EXCEDENTE
D.M.E. "Km 15+200"
LADO IZQ.


276

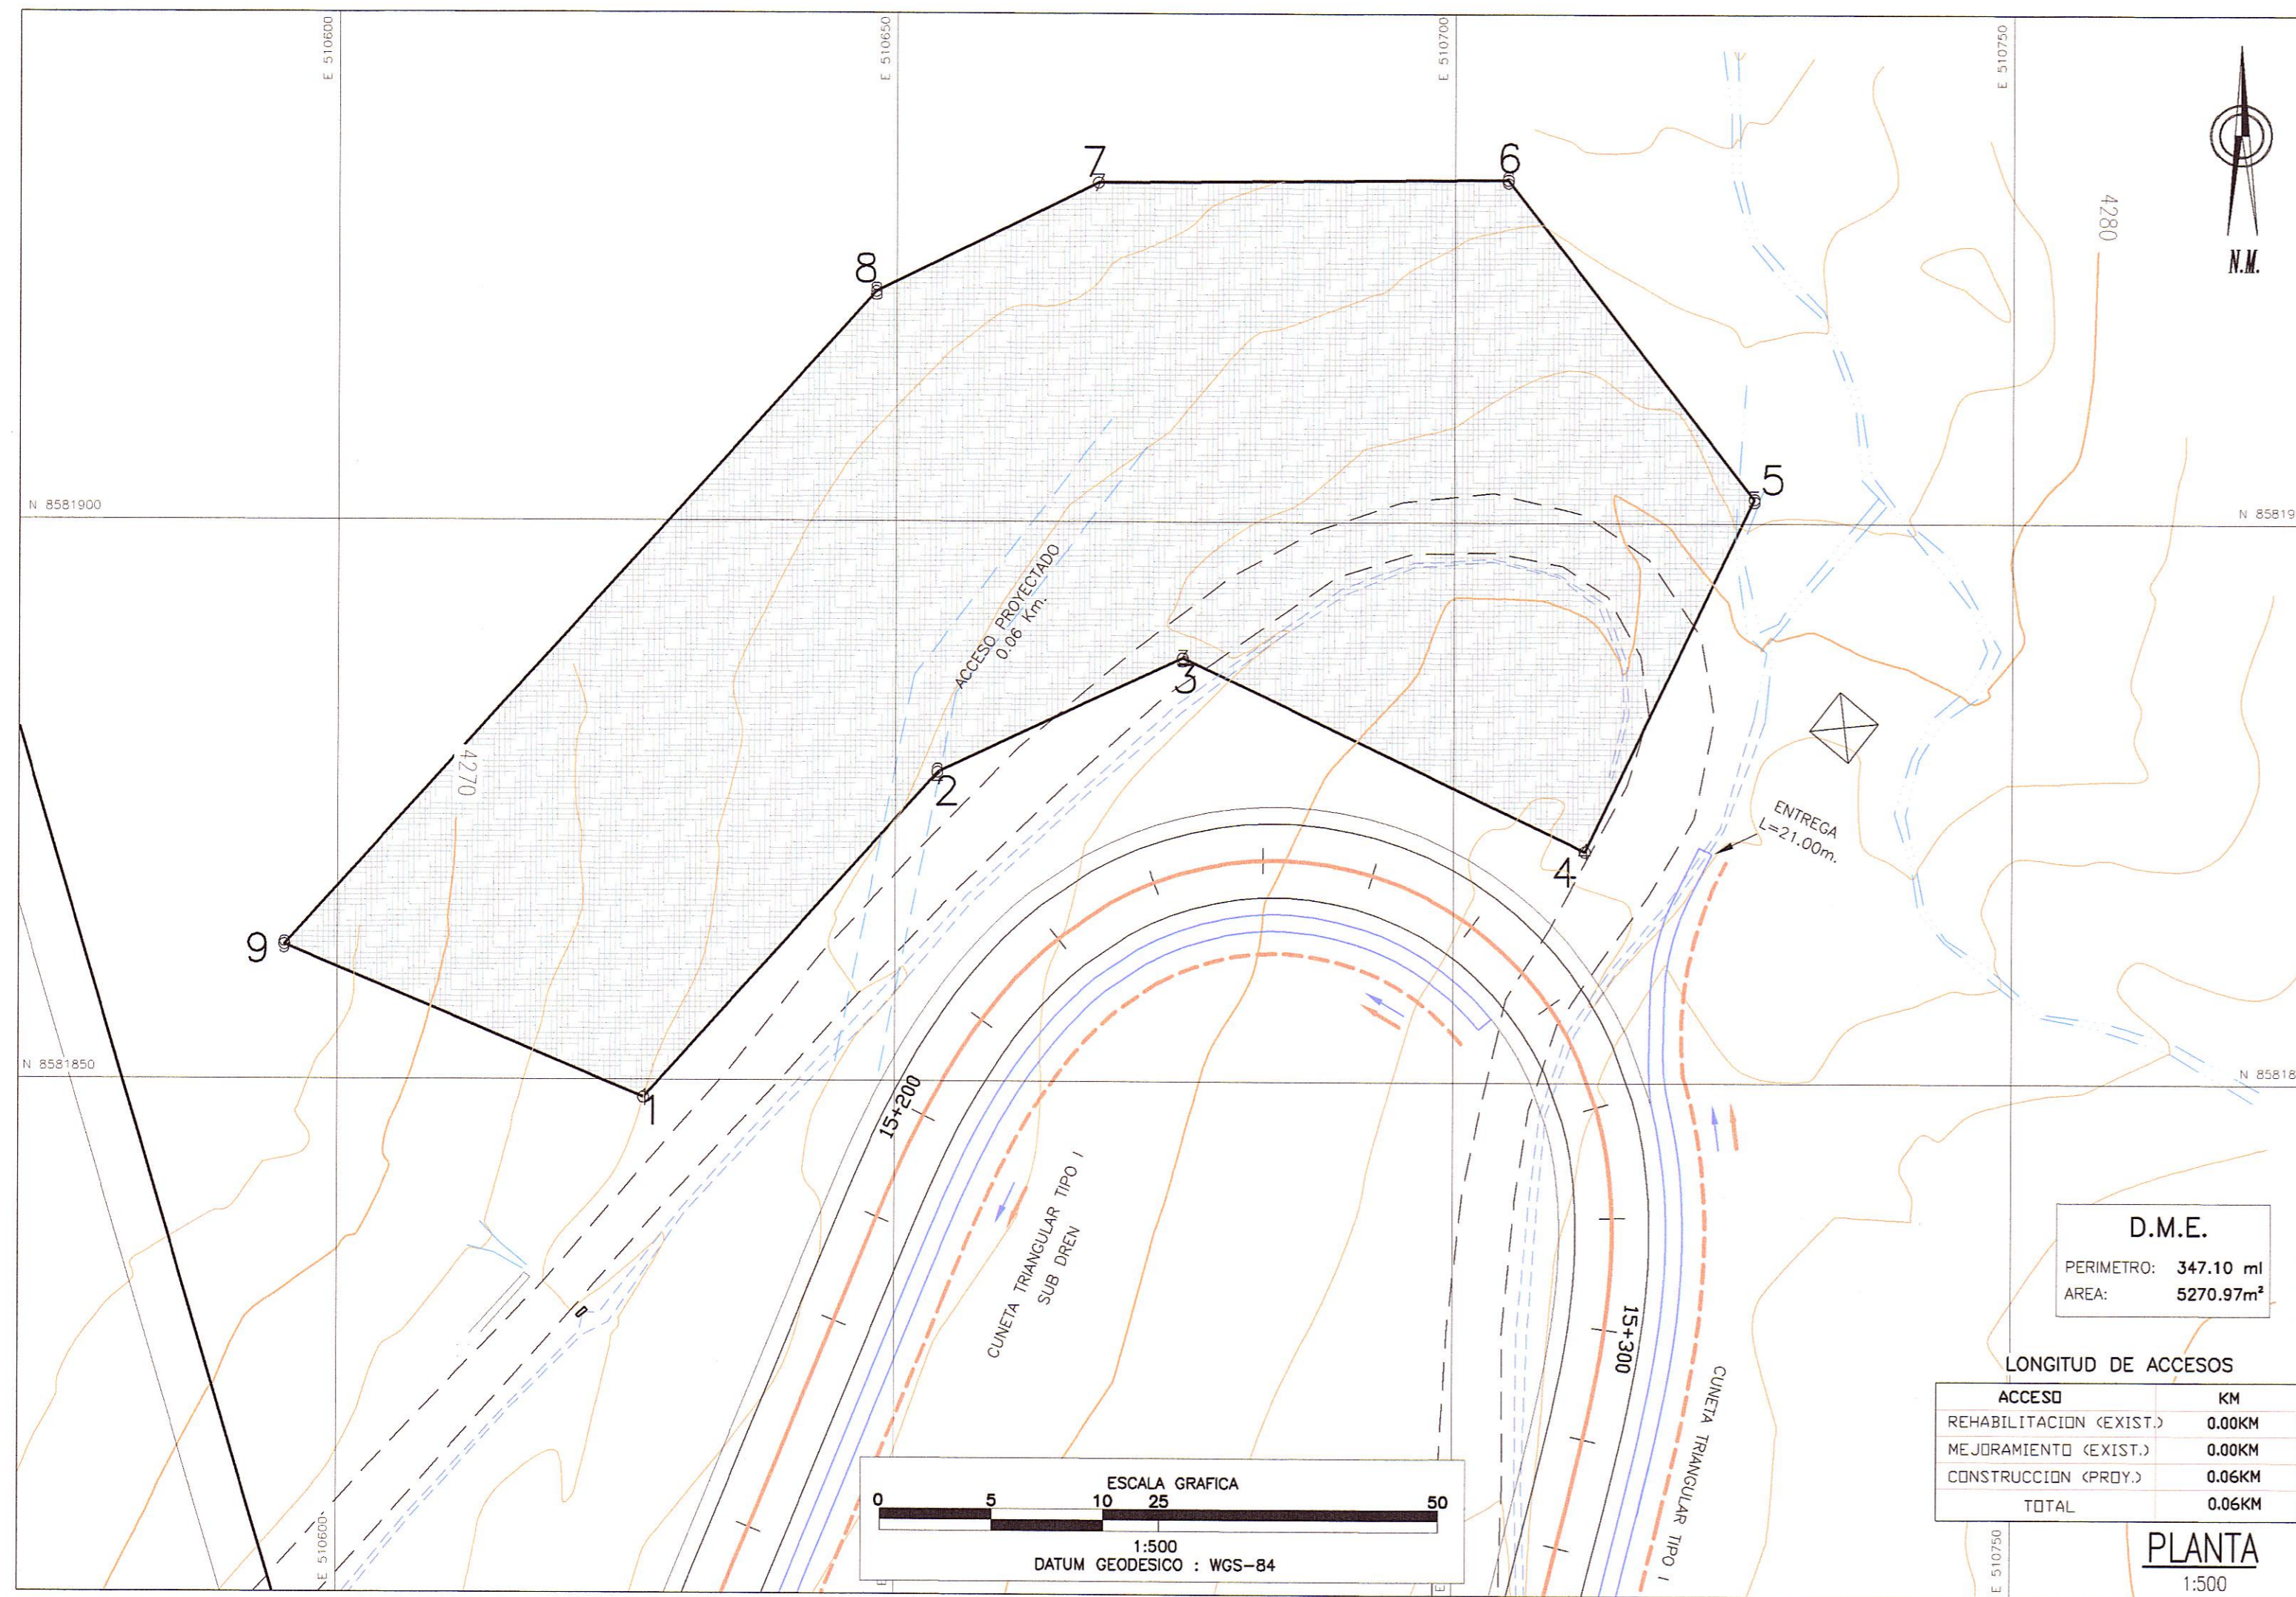


SECCIONES TRANSVERSALES
ESC. 1/500

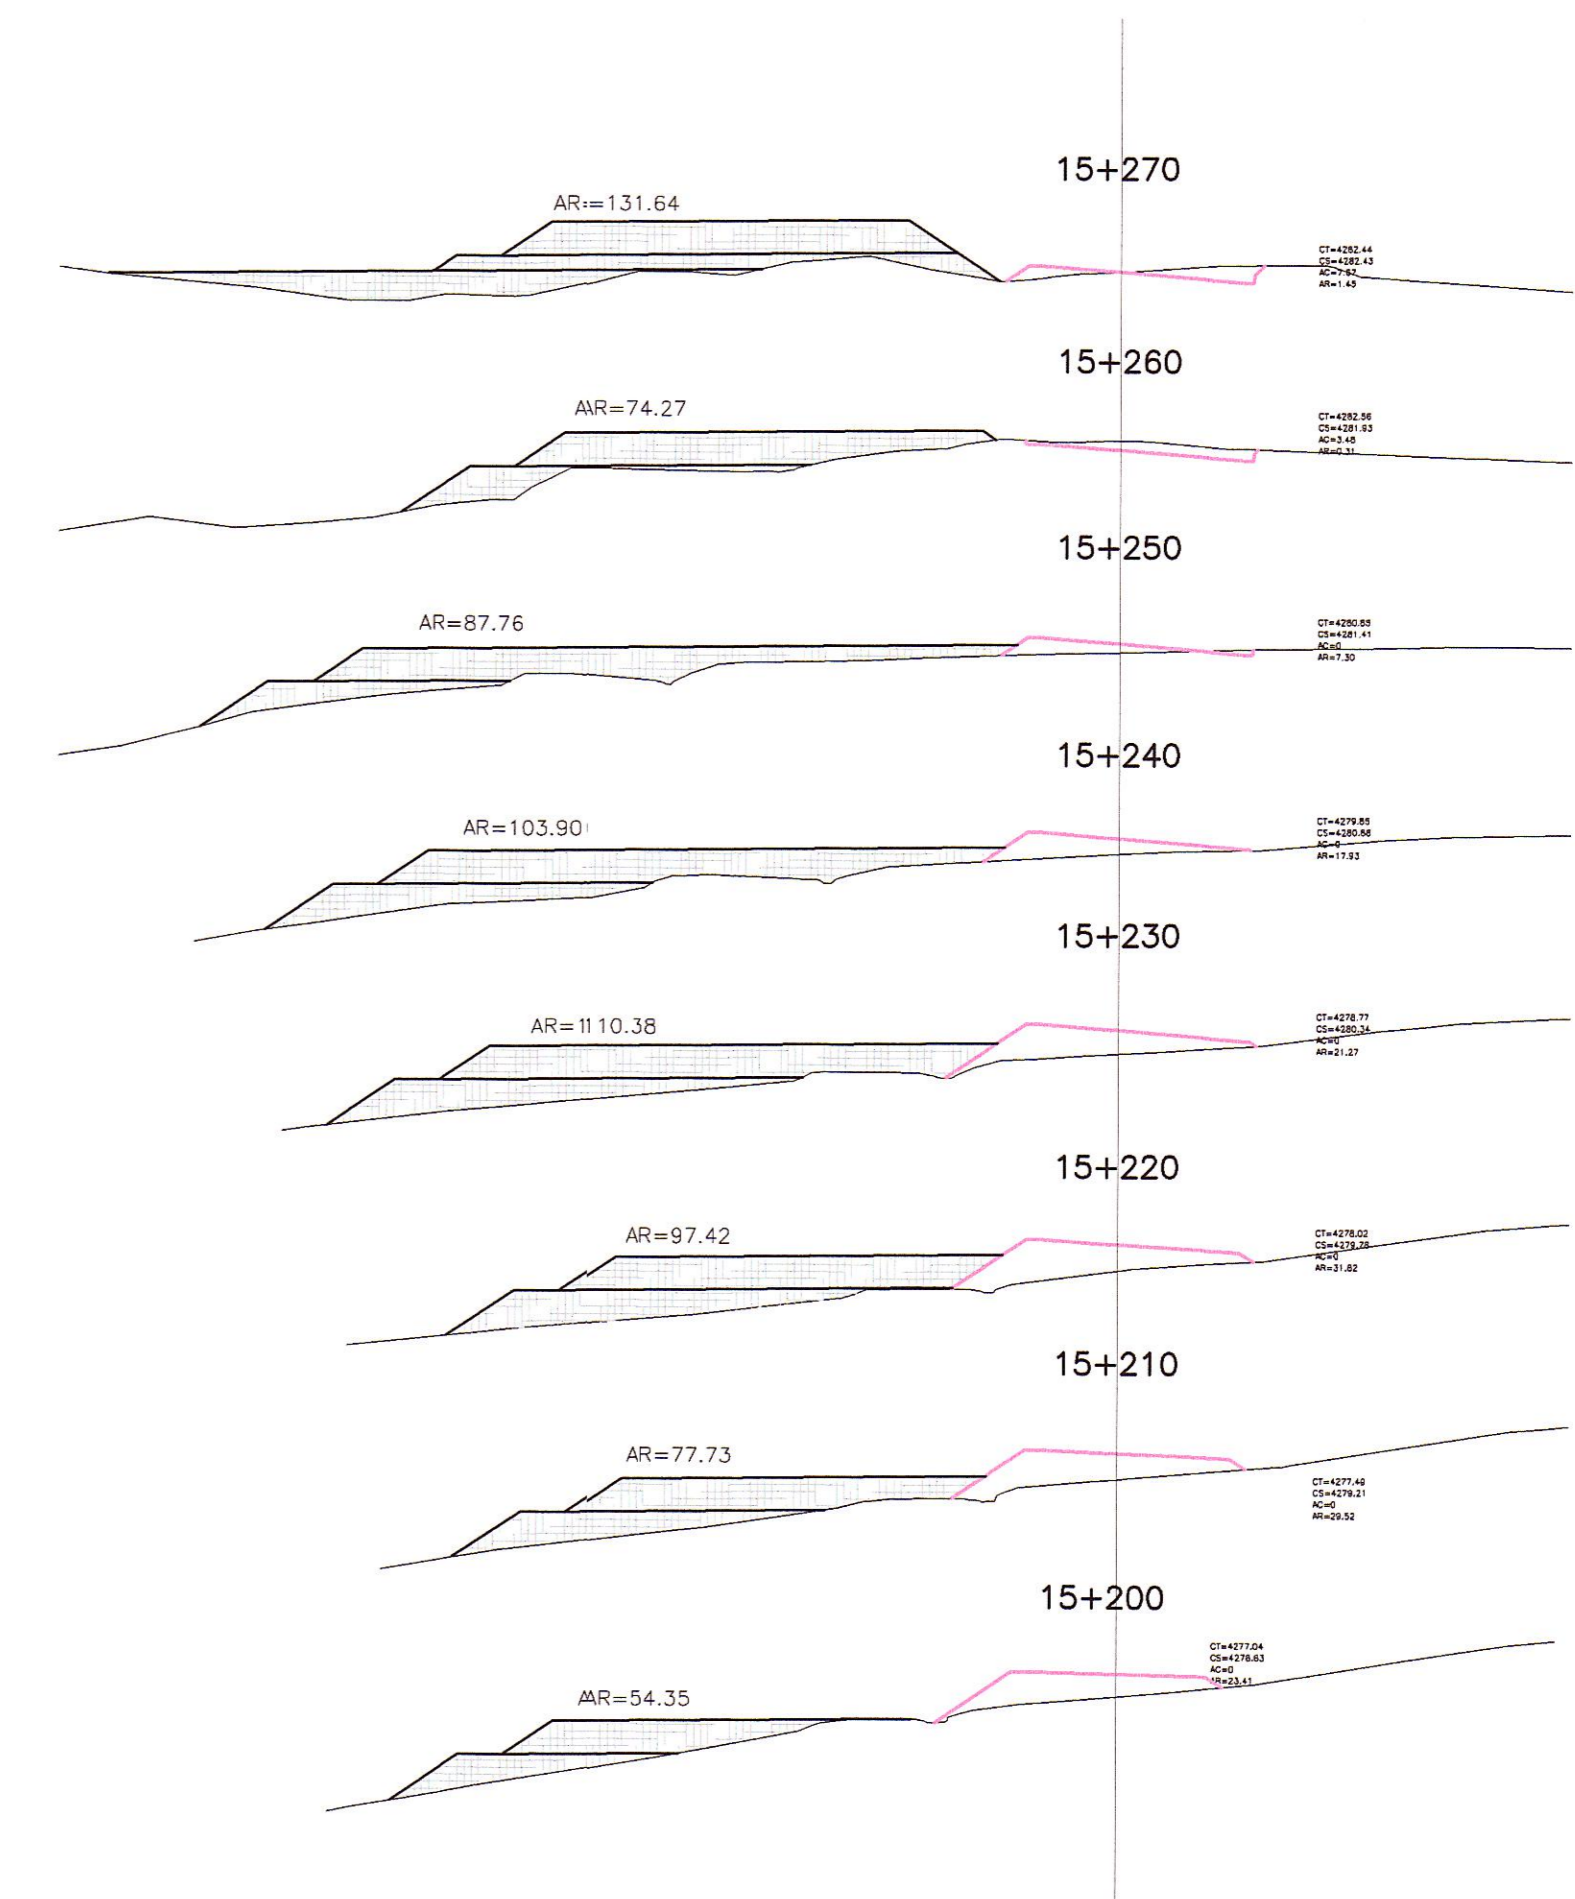

ESPECIE STIPA ICHU "ICHU"
(VER ESPECIFICACIONES)

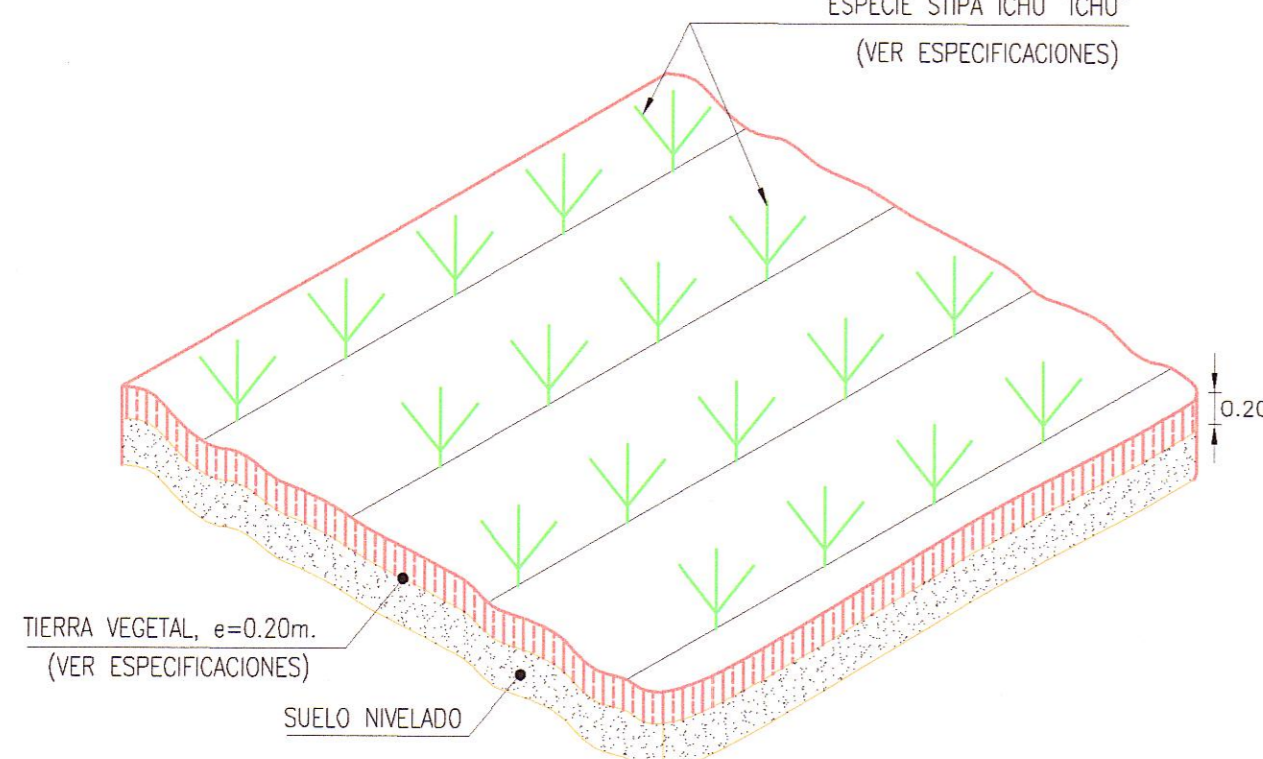

DETALLE DE REVEGETACION
1:12

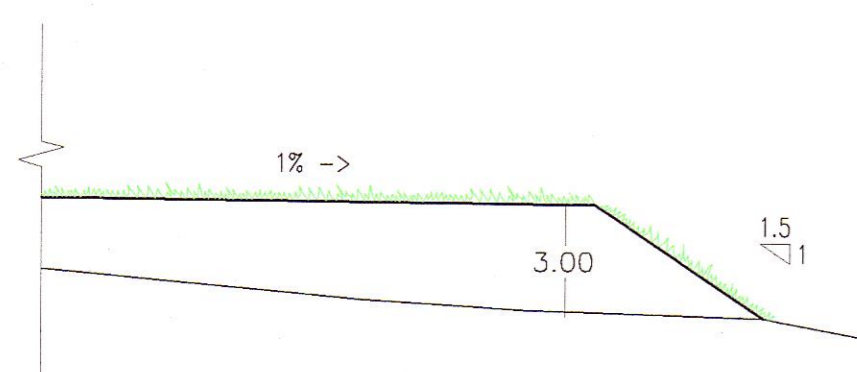

SECCION TIPICA DE BANQUETA
1:200

CALCULO DE CAPACIDAD		
PROGRESIVAS	AREA m2	VOLUMEN m3
15+200	54.35	
15+210	77.73	660.40
15+220	97.42	875.75
15+230	110.38	1039.00
15+240	103.90	1071.40
15+250	87.76	958.30
15+260	74.27	810.15
15+270	131.64	1029.55
TOTAL		6444.55

CUADRO DE COORDENADAS UTM

PUNTO	NORTE	ESTE
1	8581848.427	510627.473
2	8581877.562	510653.750
3	8581887.830	510675.694
4	8581870.621	510711.757
5	8581902.175	510726.814
6	8581930.623	510704.759
7	8581930.309	510668.027
8	8581920.493	510648.161
9	8581861.980	510595.258

LEYENDA

PLANTA :

- EJE PROYECTADO
- CARRETERA EXISTENTE
- CURVA MAYOR
- CURVA MENOR
- CASA

MATERIAL EXCEDENTE :

- VERTICE DE POLIGONAL
- AREA DE D.M.E.

HOB CONSULTORES S.A.
ING. CARLOS RAFAEL URQUIAGA
Esp. TOPOGRAFIA, TERCER O DUEÑO VIAL
CIP N° 81237

HOB CONSULTORES S.A.
ING. CESAR EDISON GUEVARA MACQUEEN
Esp. TOPOGRAFIA

REVISIONES		
N°	FECHA	DESCRIPCION