



PLANTA  
ESC. : 1/125

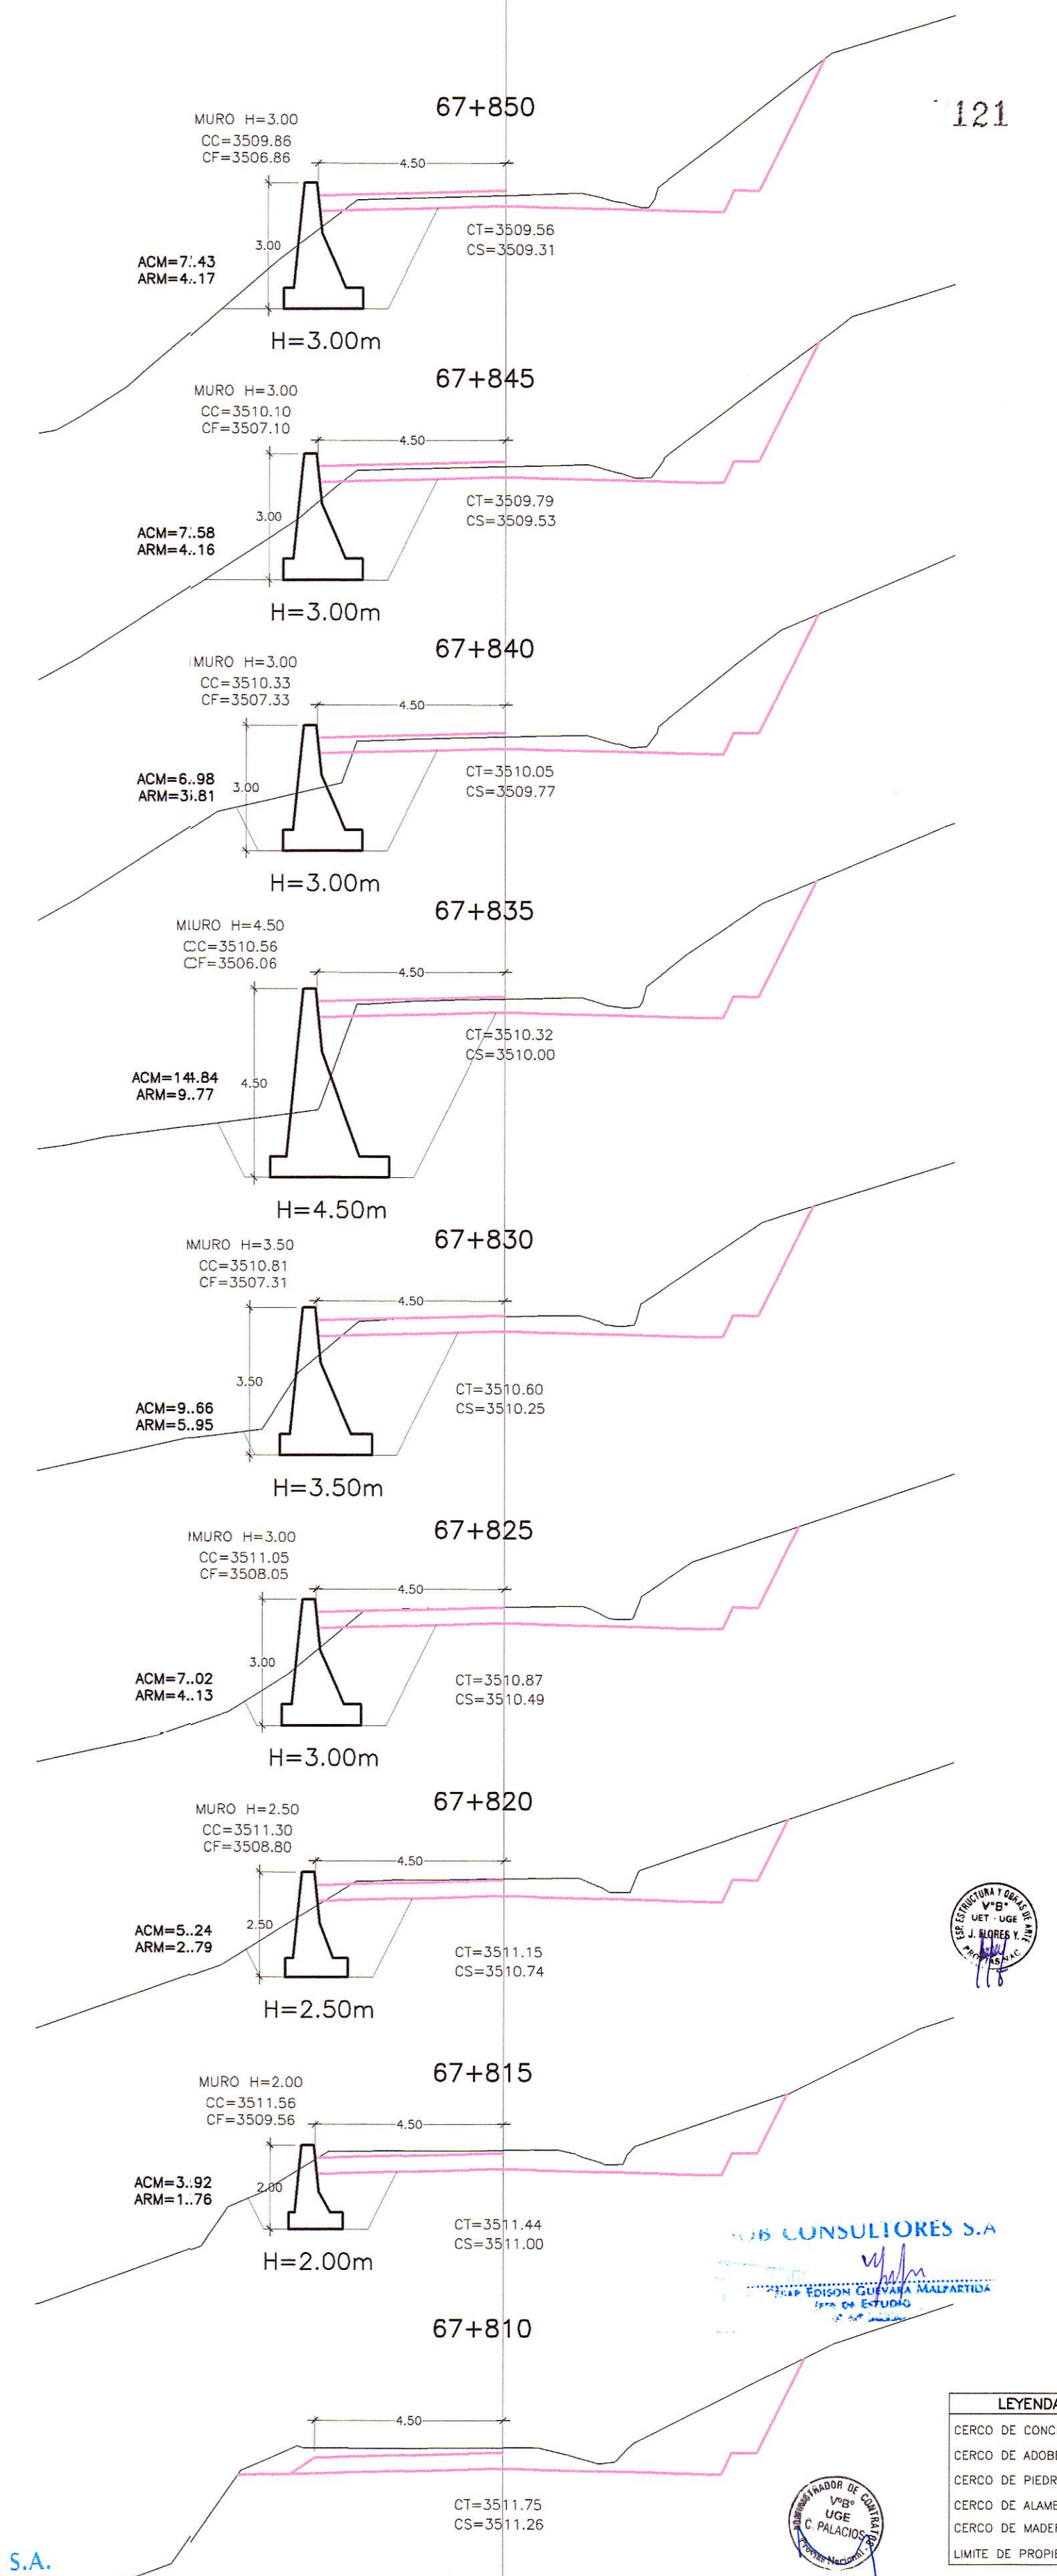

SECCIONES TRANSVERSALES  
ESC. : 1/125

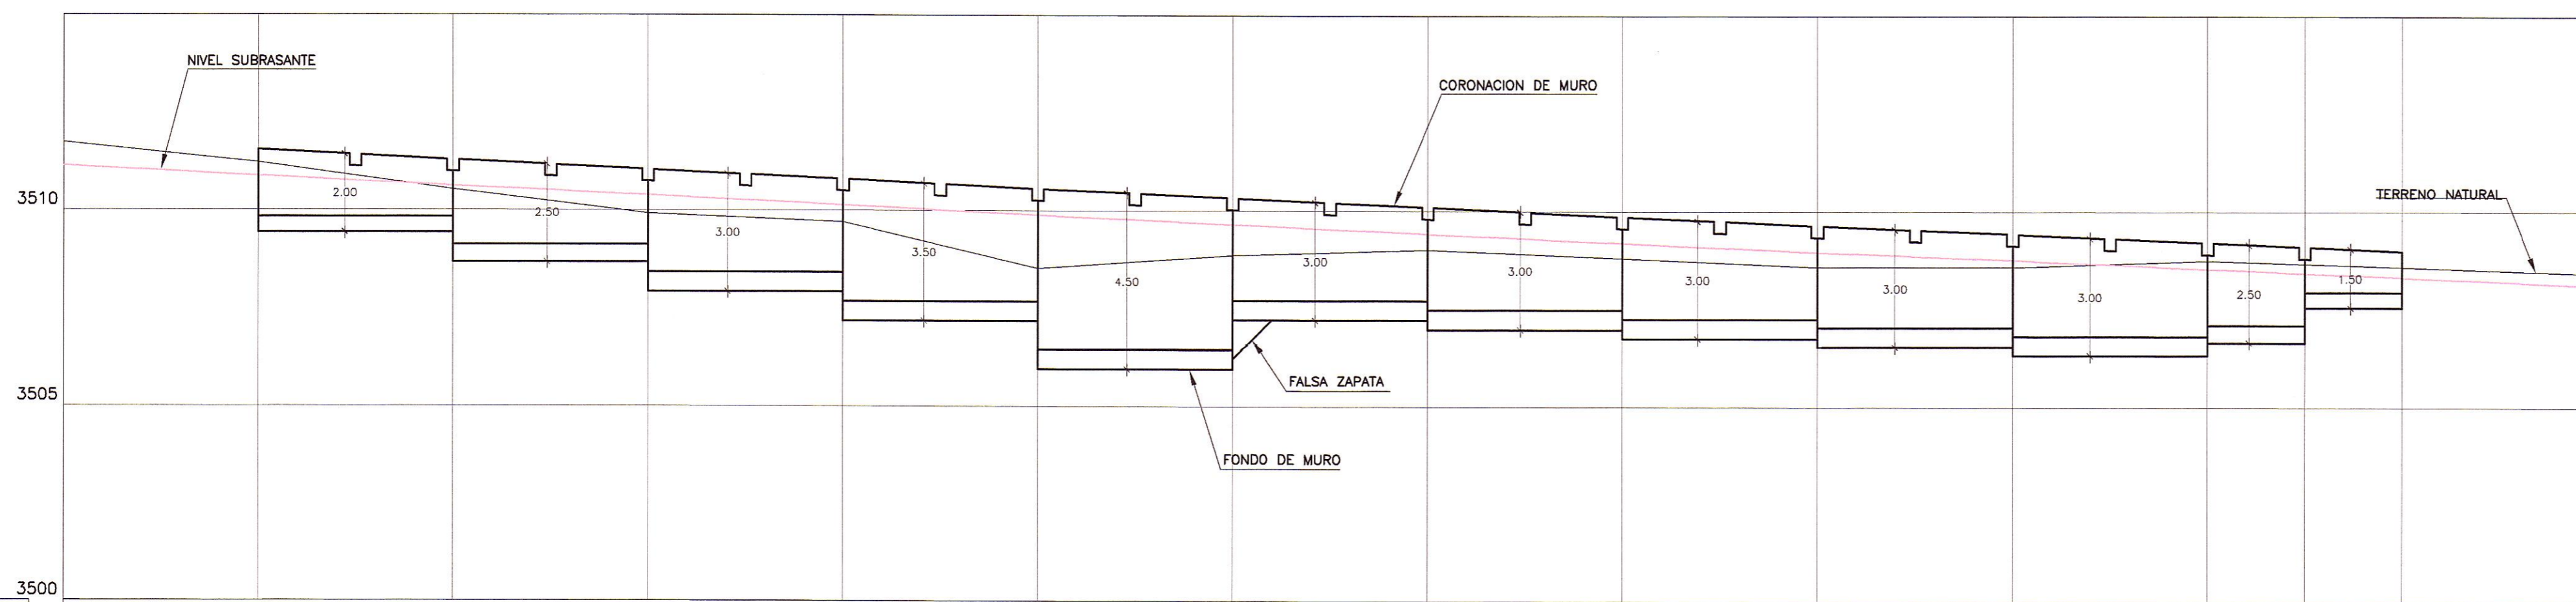

PERFIL LONGITUDINAL

ESC. : H=1/125  
V=1/125

PENDIENTE	-5.256% en 130.000 m													-3.390% en 90.000 m				
COTA TERRENO	3511.75	3511.23	3510.53	3509.92	3509.71	3509.53	3509.87	3509.02	3508.81	3508.58	3508.58	3508.75	3508.67	3508.59	3508.42	3508.12	3508.12	3508.42
COTA SUBRASANTE	3511.15	3510.88	3510.63	3510.38	3510.14	3510.56	3509.89	3510.33	3510.10	3509.86	3509.64	3509.43	3509.11	3509.00	3508.12	3508.12	3508.12	3508.42
COTA DE CORONACION	3511.56	3511.30	3511.05	3510.81	3510.56	3510.33	3510.10	3510.10	3509.86	3509.64	3509.43	3509.21	3509.11	3509.00	3508.12	3508.12	3508.12	3508.42
COTA DE CIMENTACION	3509.56	3508.80	3508.06	3507.31	3506.64	3507.33	3507.10	3507.10	3506.86	3506.64	3506.43	3506.21	3506.11	3506.00	3505.12	3505.12	3505.12	3505.42
KILOMETRAJE	67+810	67+815	67+820	67+825	67+830	67+835	67+840	67+845	67+850	67+855	67+860	67+865	67+867.5	67+870	67+875	67+875	67+875	67+875