



PLANTA
ESC.: 1/125

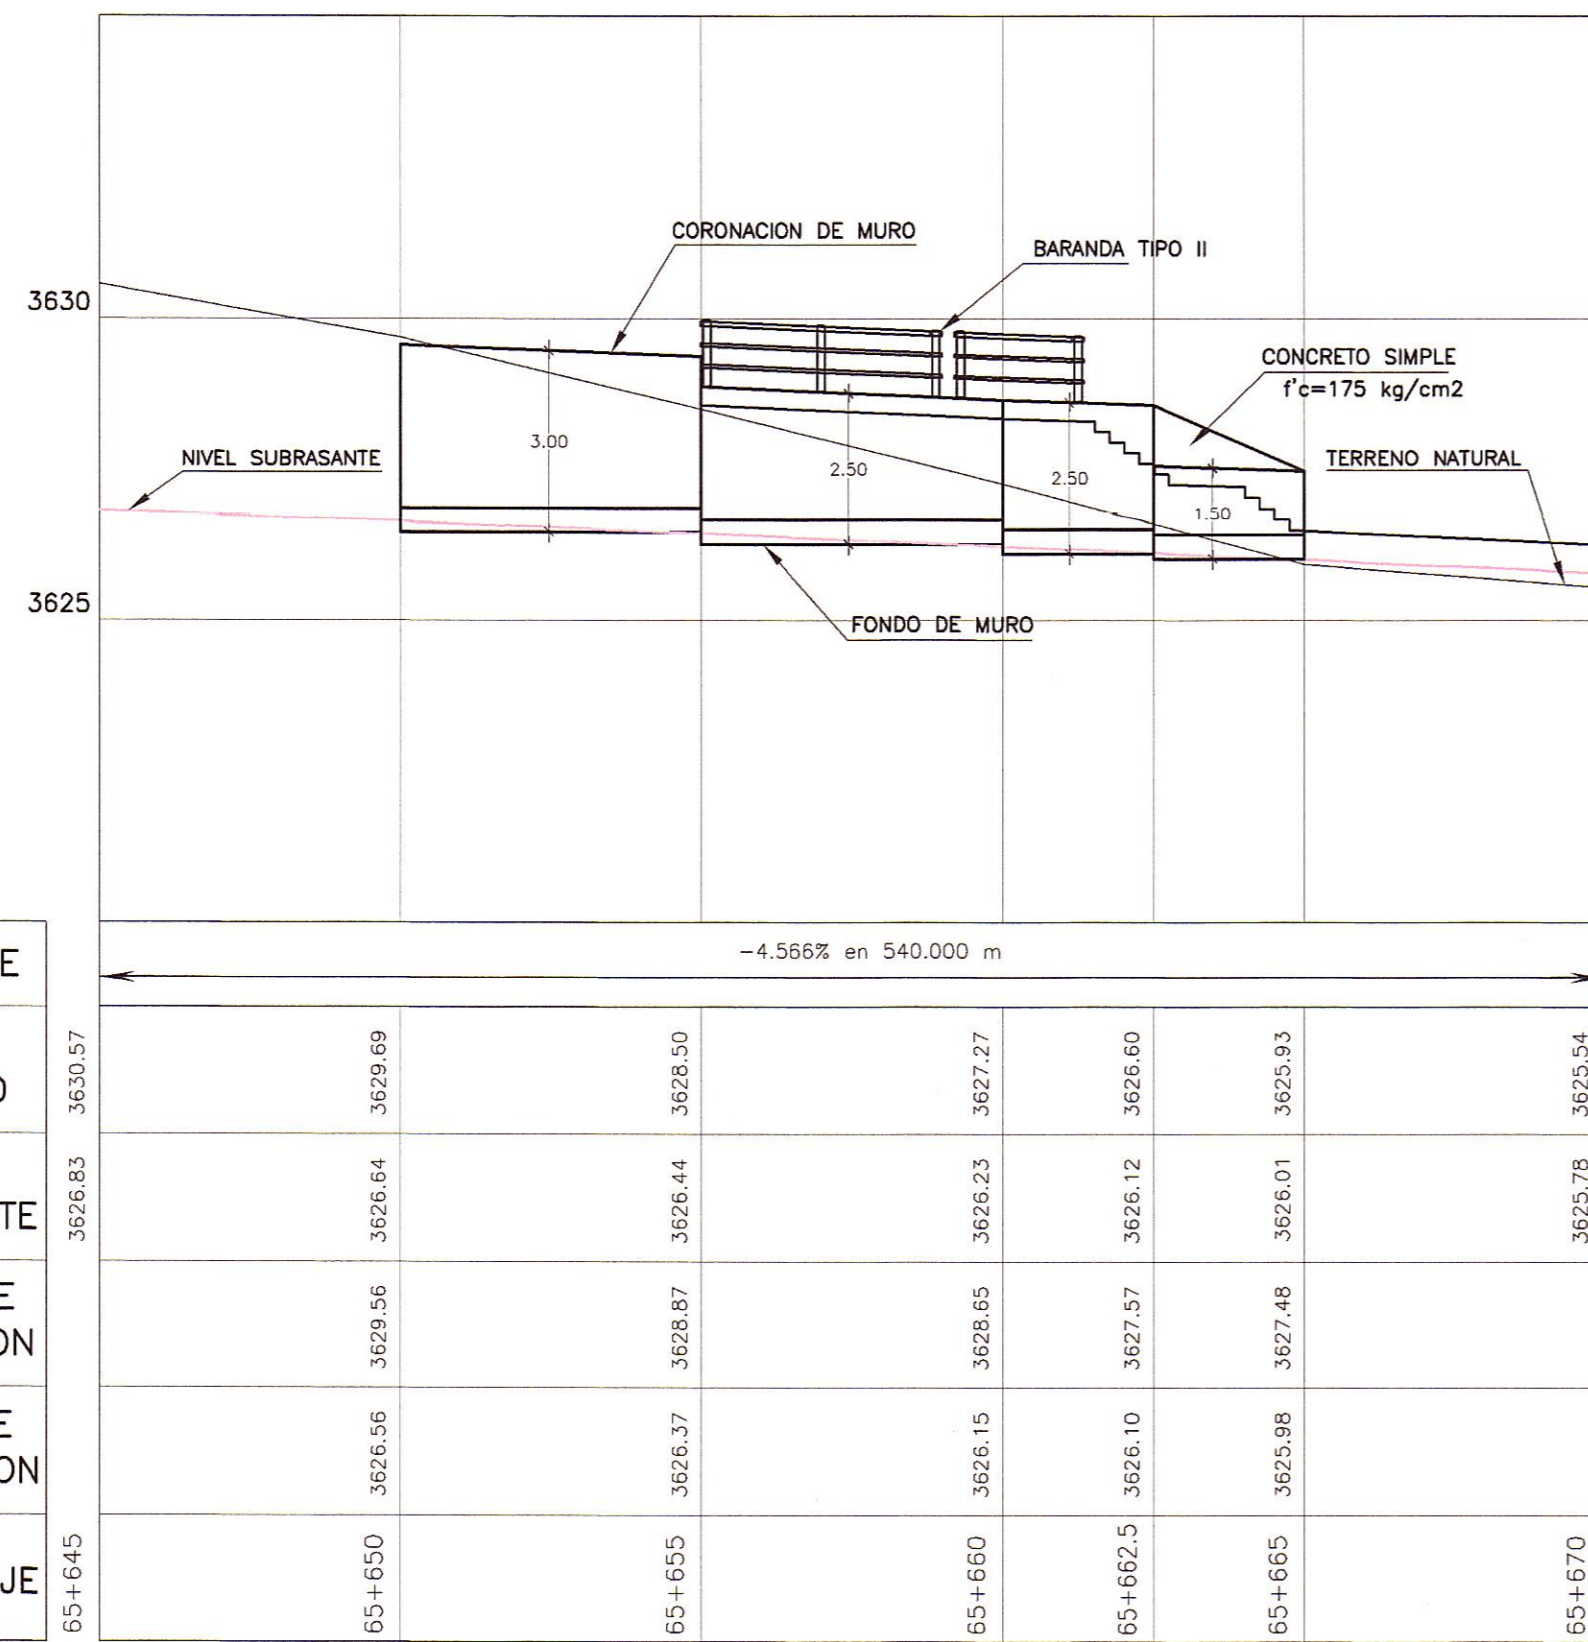

PENDIENTE	-4.566% en 540,000 m										
COTA TERRENO	3630.57	3629.69	3628.50	3627.27	3626.60	3625.93	3625.54				
COTA SUBRASANTE	3626.83	3626.64	3626.44	3626.25	3626.12	3626.01	3625.78				
COTA DE CORONACION	3629.56	3628.87	3628.05	3627.57	3627.48	3627.48	3625.93				
COTA DE CIMENTACION	3626.56	3626.37	3626.15	3626.10	3626.10	3625.98	3625.54				
KILOMETRAJE	65+645	65+650	65+655	65+660	65+662.5	65+665	65+670				

PERFIL LONGITUDINAL
ESC.: H=1/125
V=1/125

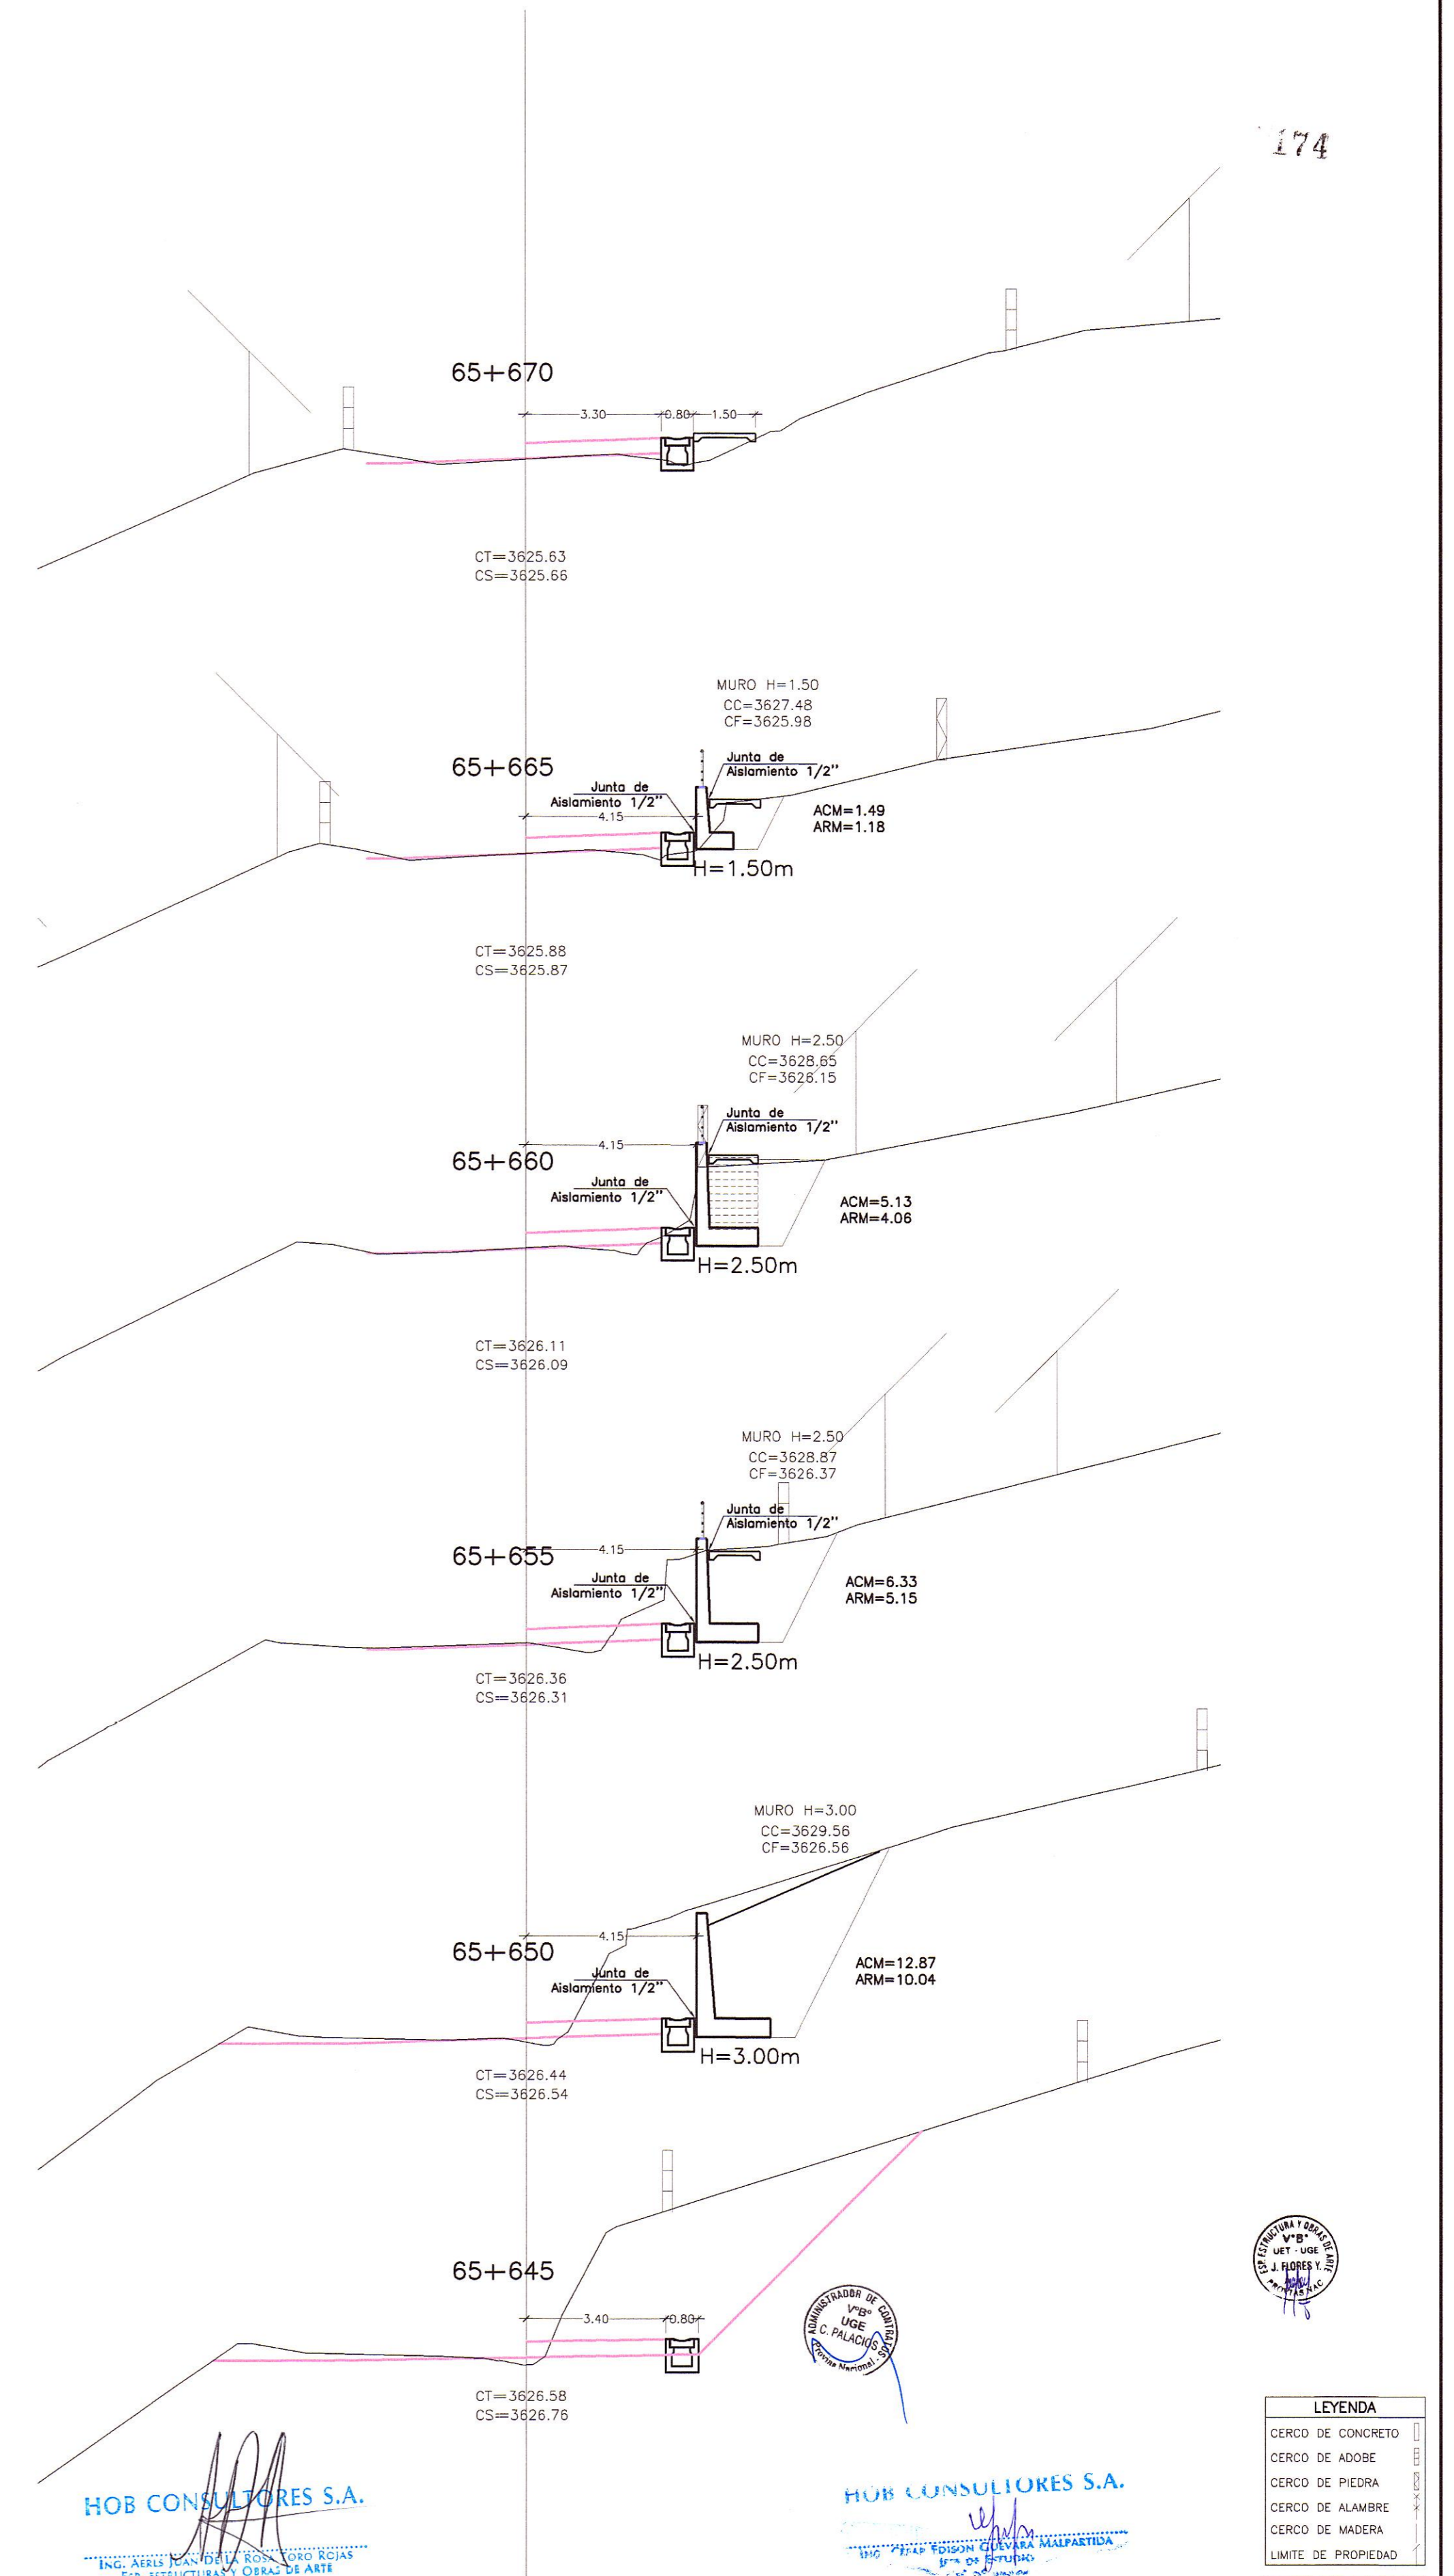

SECCIONES TRANSVERSALES
ESC.: 1/125

REVISIONES	
N°	FECHA