


PLANTA
ESC. : 1/125



PLANTA
ESC. : 1/125

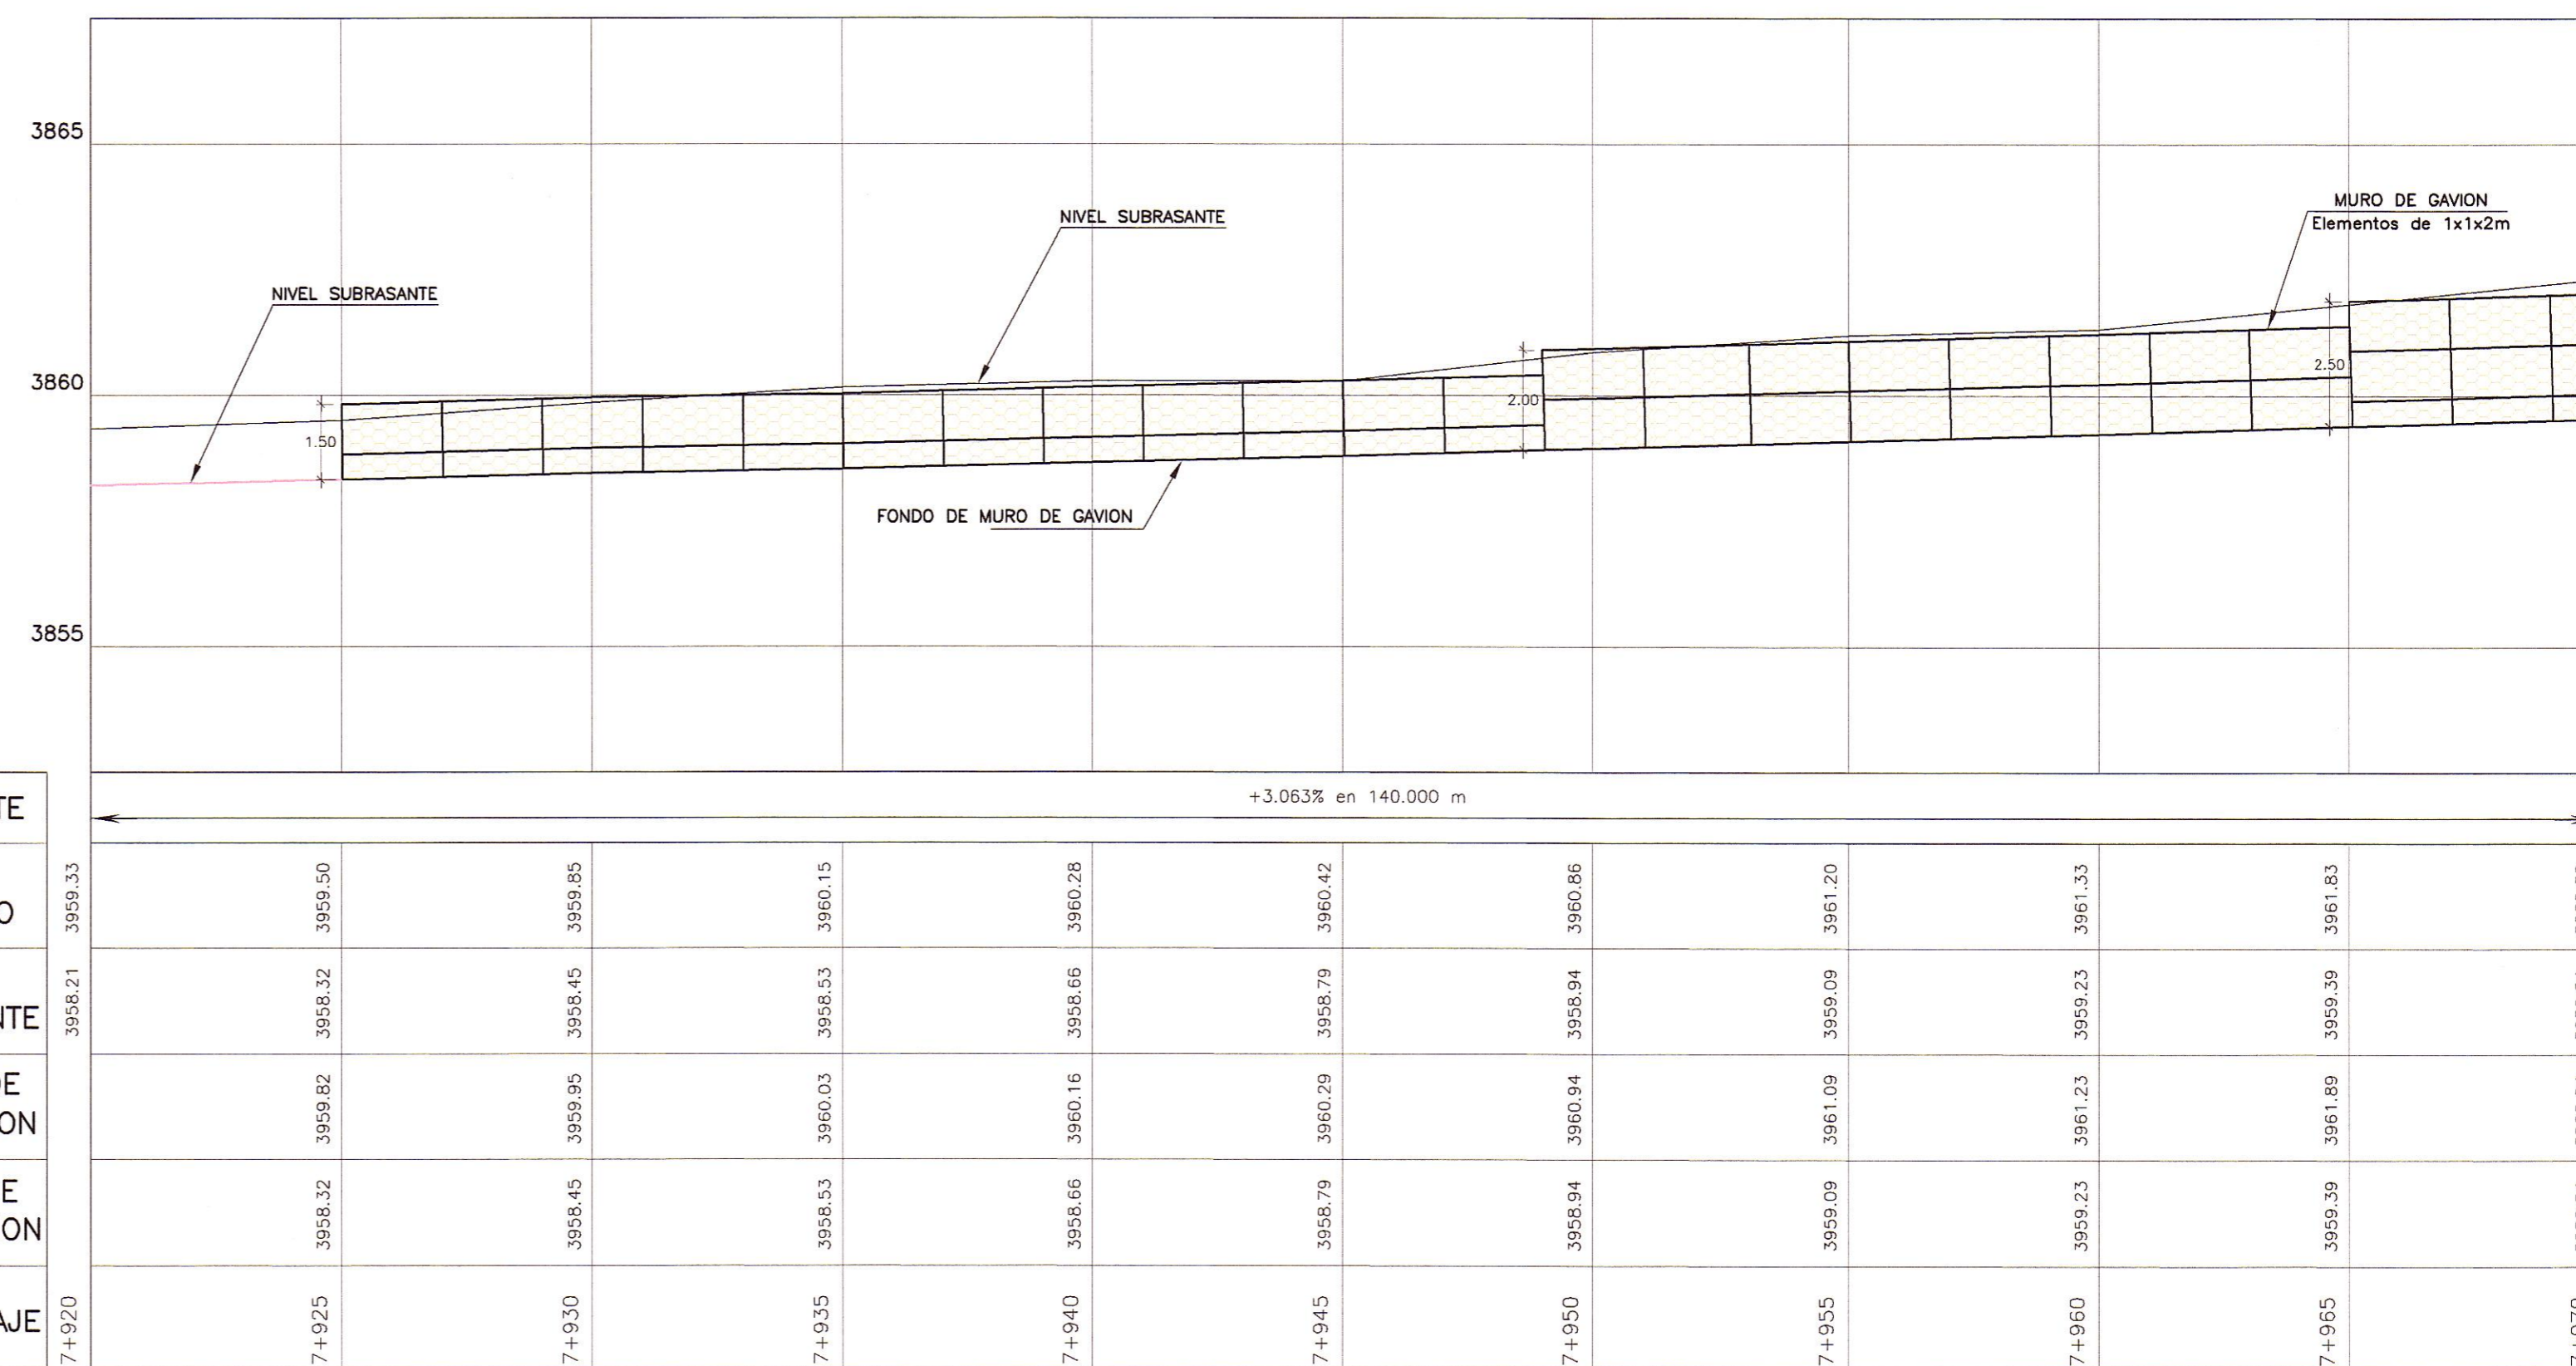

PENDIENTE	
COTA TERRENO	3959.33
COTA SUBRASANTE	3958.21
COTA DE CORONACION	
COTA DE CIMENTACION	
KILOMETRAJE	

	7+920	7+925	7+930	7+935	7+940	7+945	7+950	7+955	7+960	7+965	7+970
COTA TERRENO	3959.33	3959.50	3959.85	3960.15	3960.28	3960.42	3960.86	3961.20	3961.33	3961.83	3962.32
COTA SUBRASANTE	3958.21	3958.32	3958.45	3958.53	3958.66	3958.79	3958.94	3959.09	3959.23	3959.39	3959.54
COTA DE CORONACION		3959.82	3959.85	3960.03	3960.16	3960.29	3960.34	3961.09	3961.23	3961.89	3962.04
COTA DE CIMENTACION		3958.32	3958.45	3958.53	3958.66	3958.79	3958.94	3959.09	3959.23	3959.39	3959.54

PERFIL LONGITUDINAL
ESC. : H=1/125
V=1/125

HOB CONSULTORES S.A.
HOB CONSULTORES S.A.
ING. AERLS DE LA ROSA TORO
ING. CESAR GUEVARA
ING. PEDRO FERRER GARCIA
ING. LUIS ALVARO GONZALEZ
ING. JUAN CARLOS GONZALEZ