
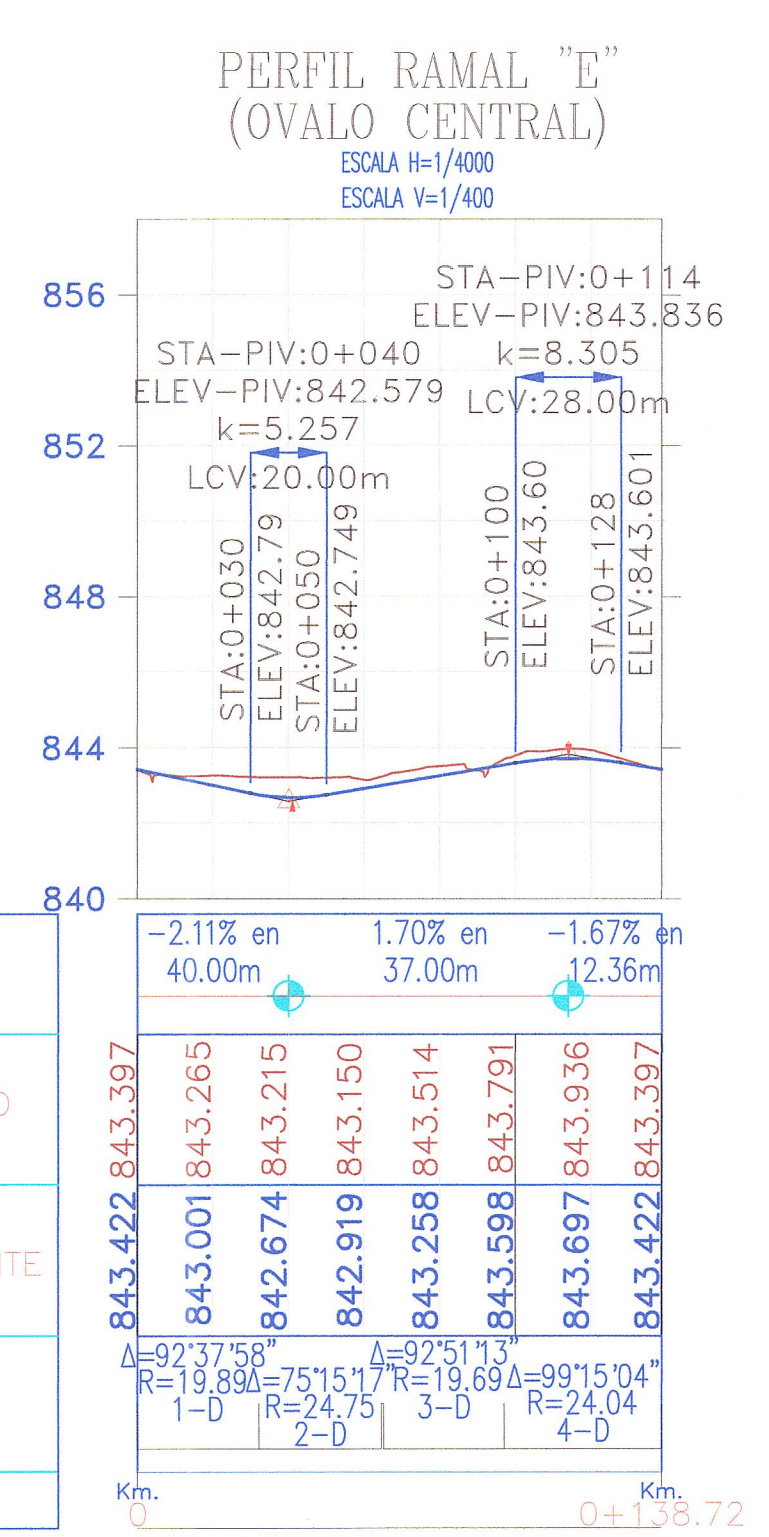


SECCIONES RAMAL "E"
(OVALO CENTRAL)
ESCALA=1/1000

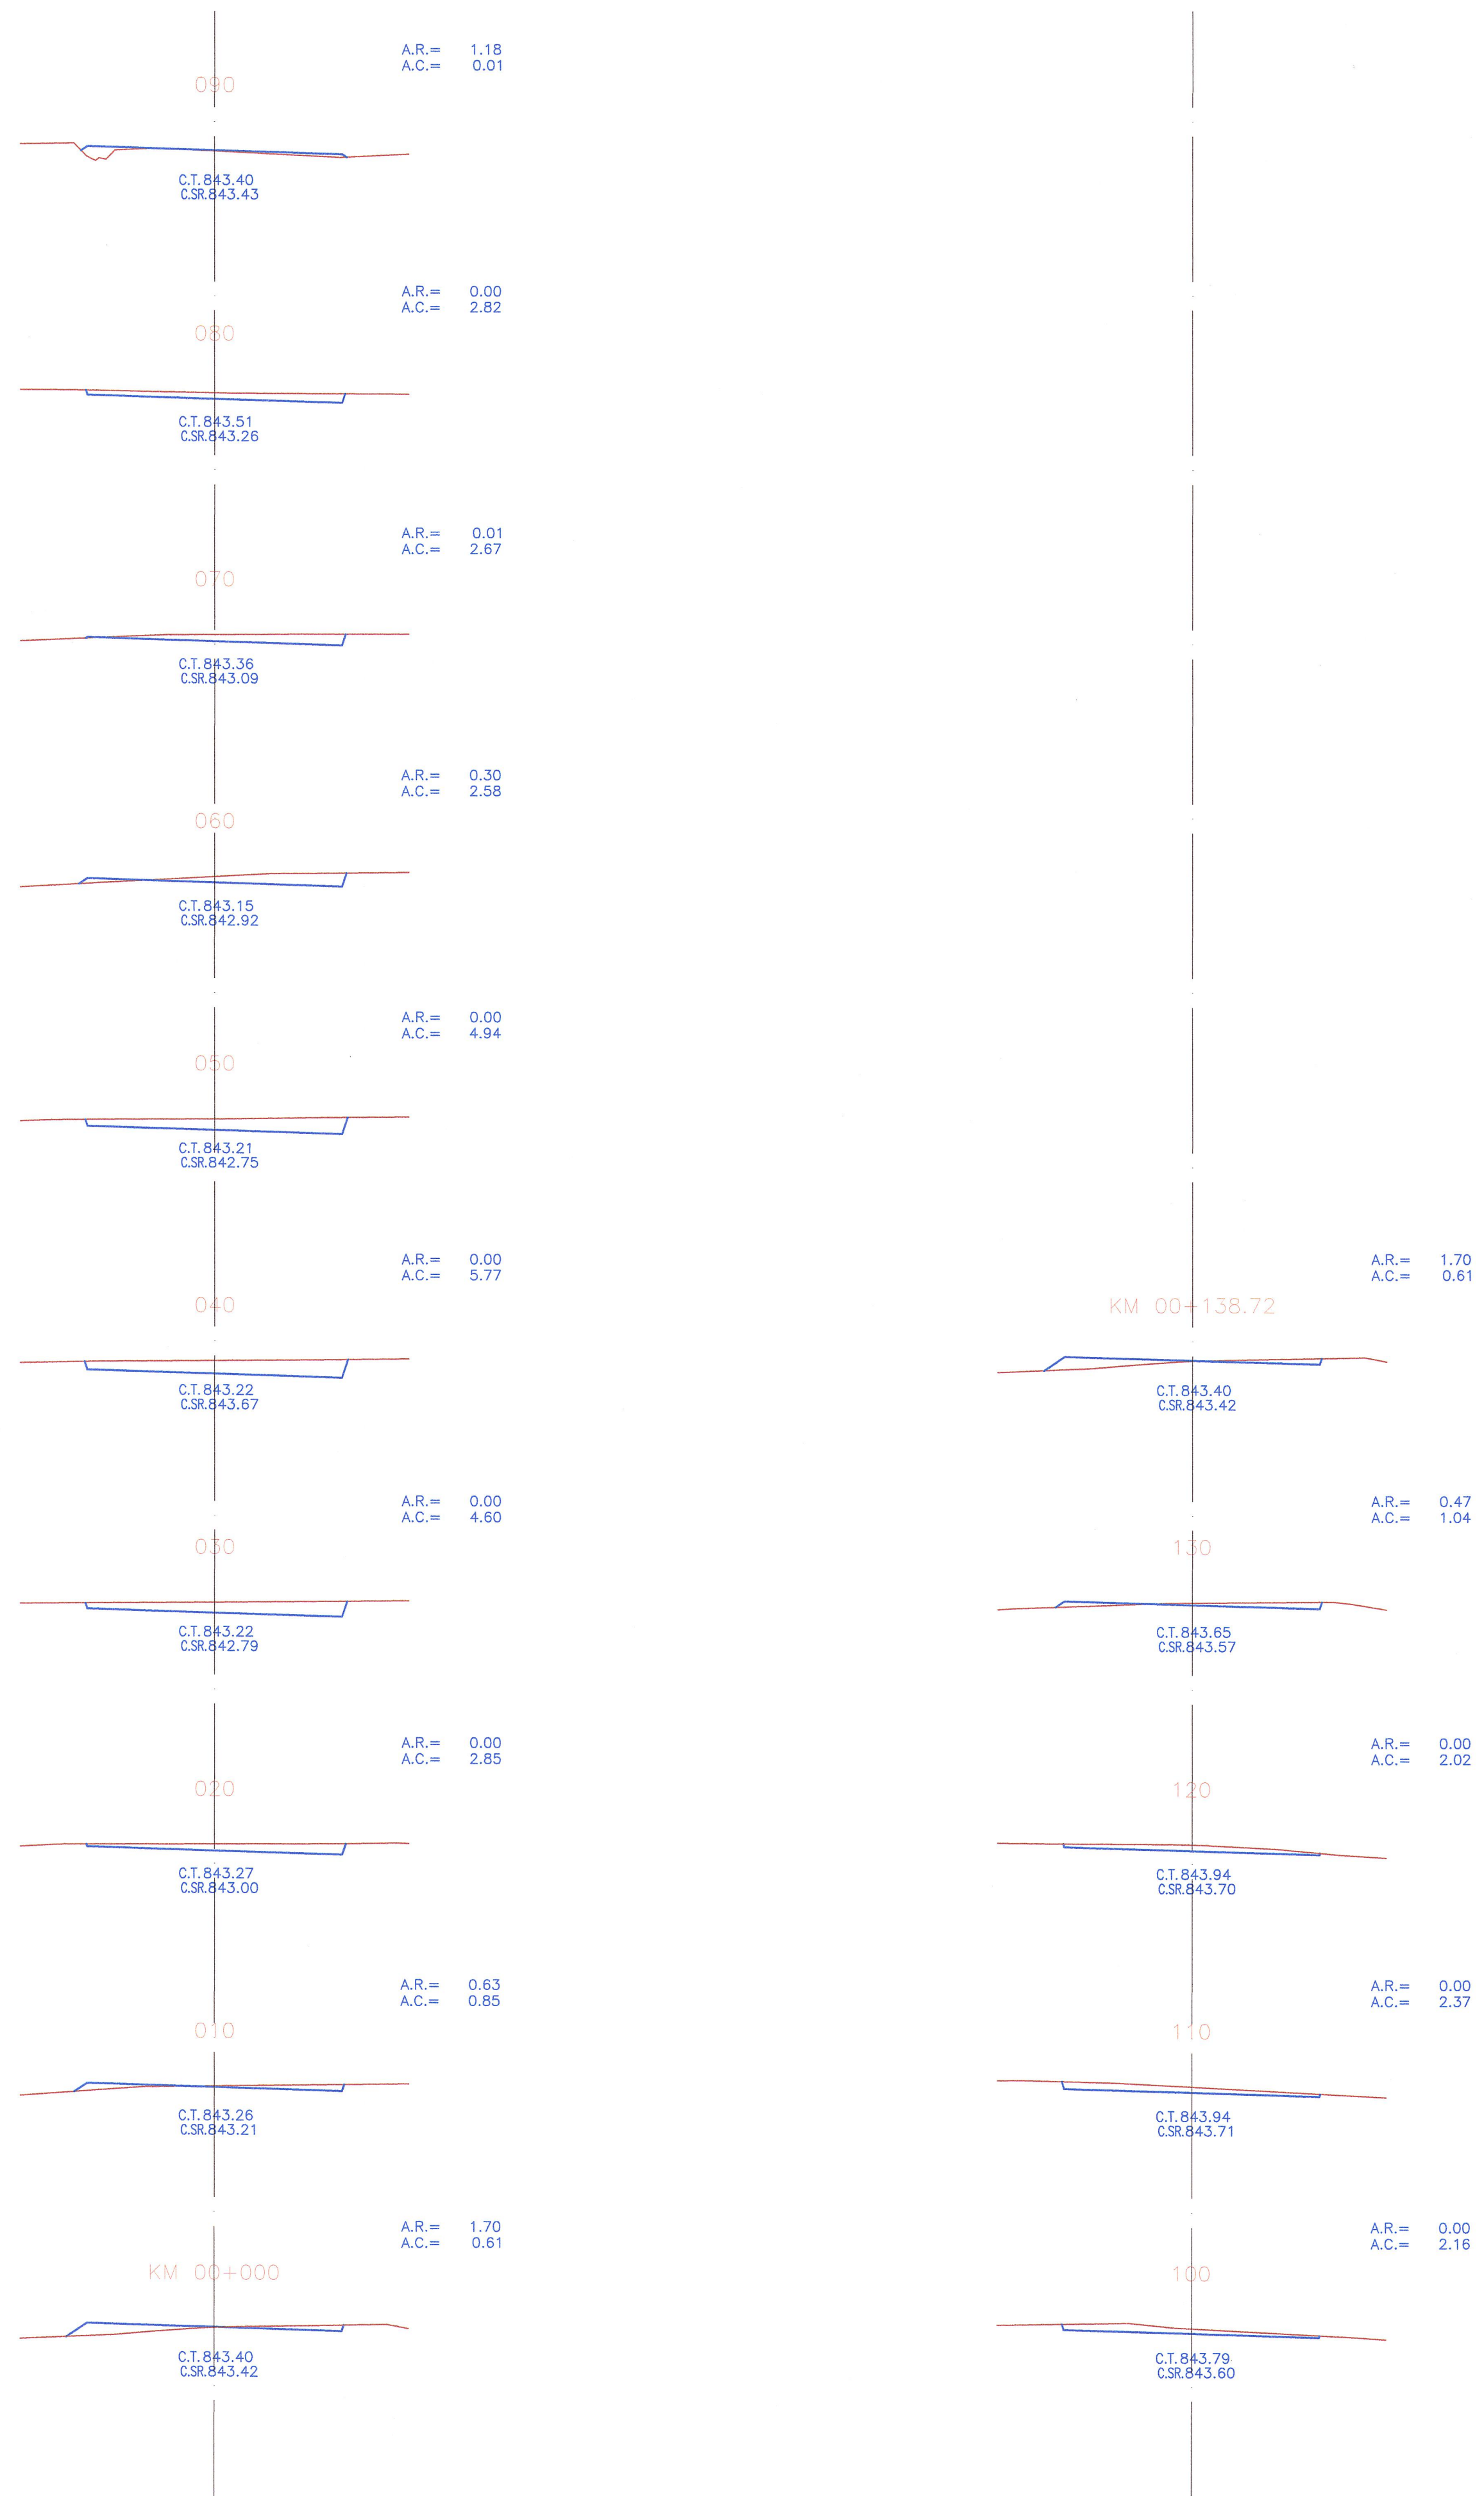

JNR CONSULTORES S.A.
Ing. E. COX CASSINELLI
Ing. A. CHOQUE LEON y S. CABANILLAS
C.I.P. 22684