


PERFIL ESCALAS HORIZONTAL = 1/1125 VERTICAL = 1/125

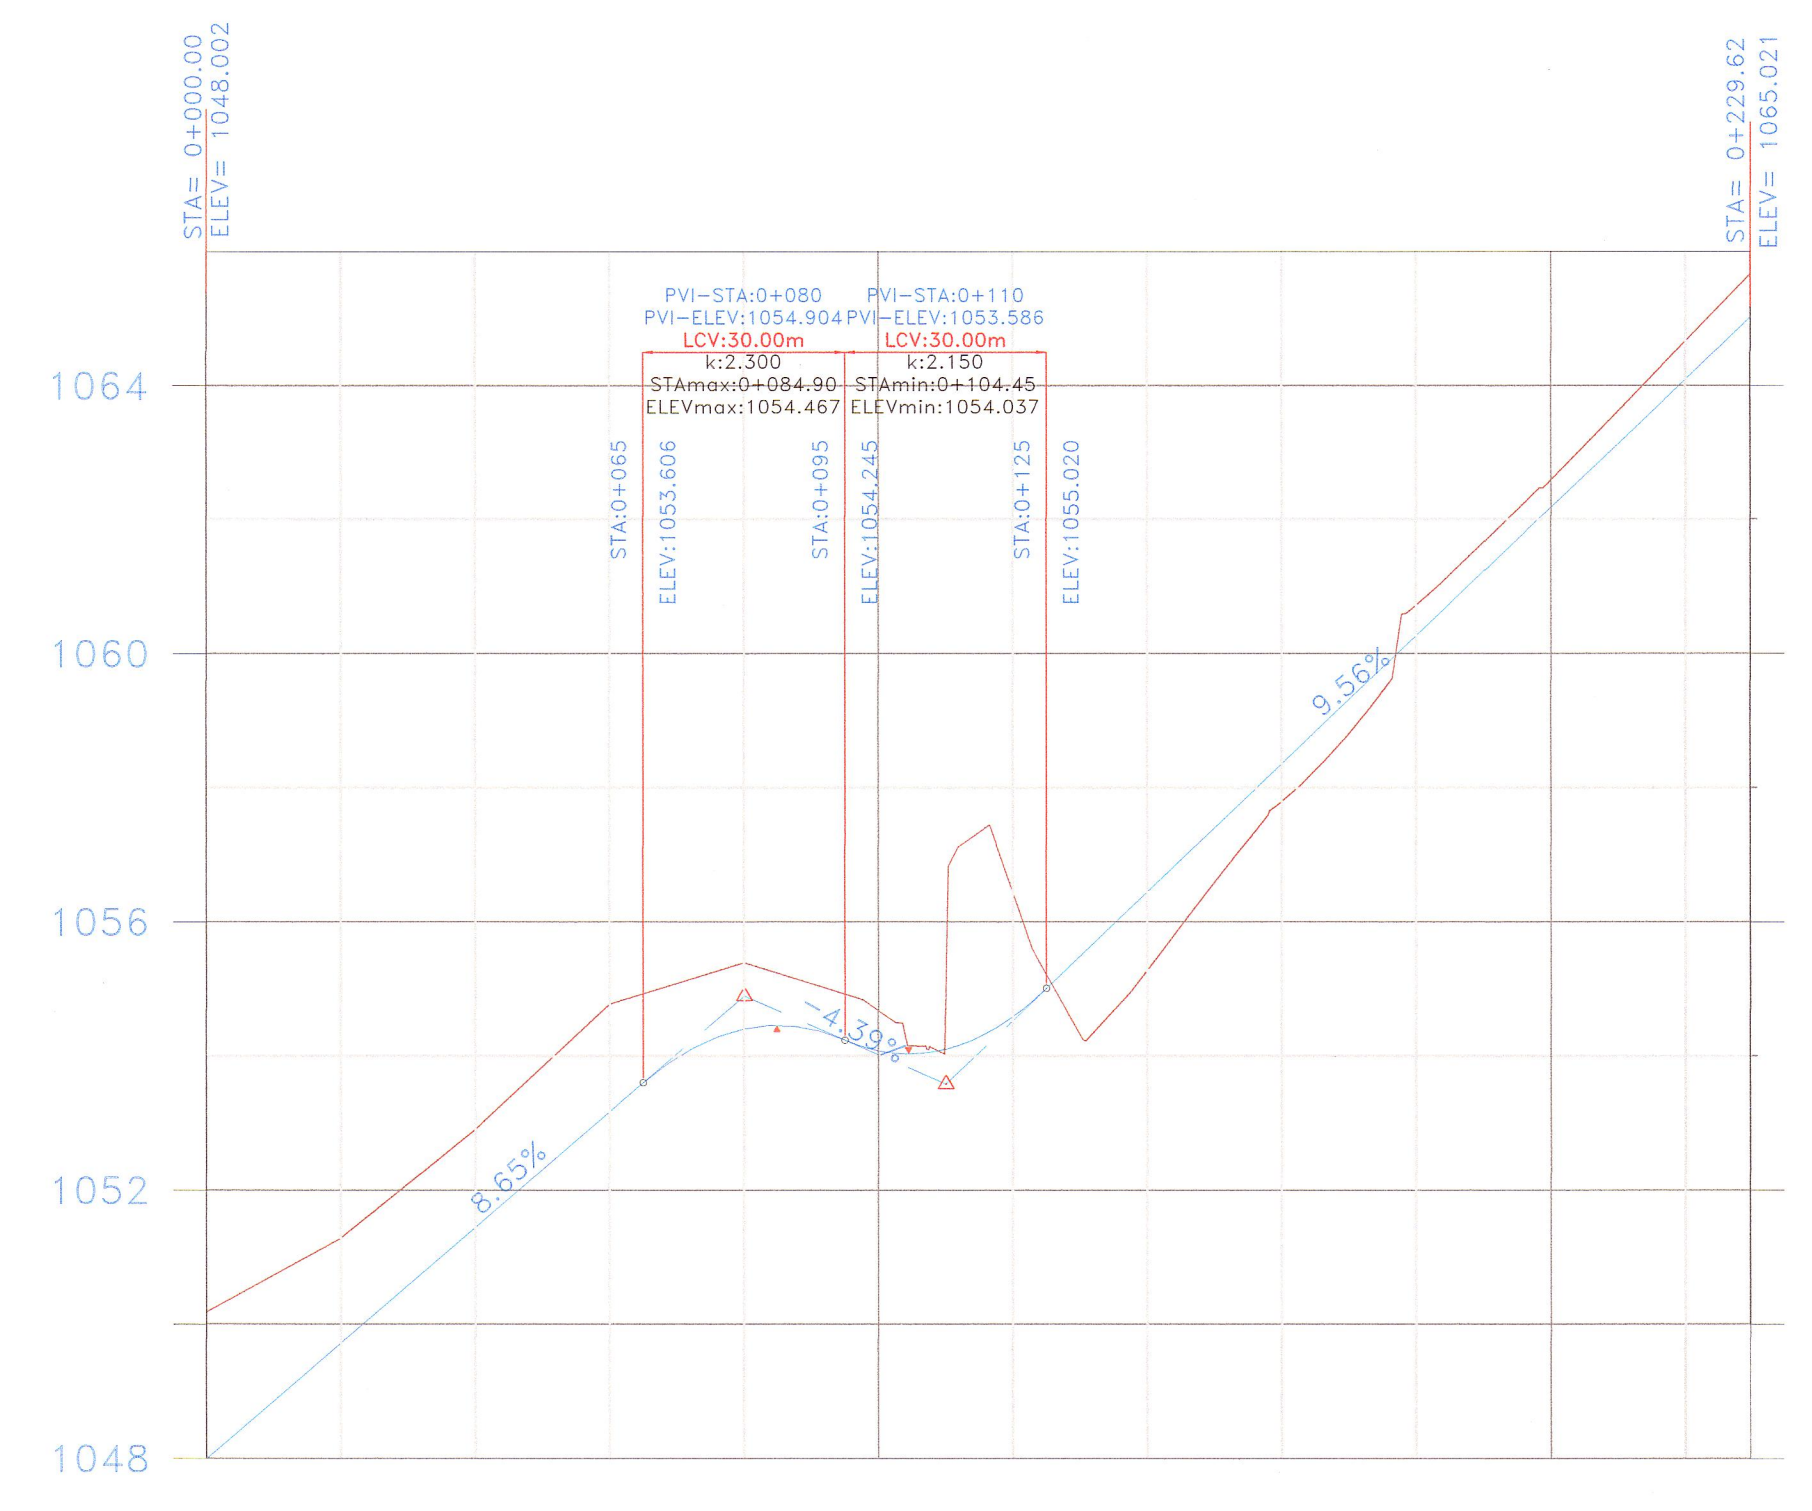

Progresivas	0+000	0+020	0+040	0+060	0+080	0+100	0+120	0+140	0+160	0+180	0+200	0+220	0+229.62
Cota Rasante	1048.00	1049.72	1051.44	1053.17	1054.41	1054.08	1054.60	1056.45	1058.37	1060.28	1062.19	1064.10	1065.02
Cota Terreno	1050.18	1051.29	1052.91	1054.79	1055.39	1054.68	1056.44	1055.28	1057.80	1060.73	1062.59	1064.66	1065.66
Alineamiento	L: 67.91		R: 30.00 α: 68°31'58"			L: 45.96		R: 150.00 α: 15°16'18"		L: 39.89			

JNR Consultores S.A.
 Javier Francisco Talpe Carbajal
 Exp. Estructuras
 Ing. Civil CIP Nº 52550

JNR CONSULTORES S.A.
 Ing. ENRIQUE COX CASSINELLI
 Jefe de Proyecto
 CIP Nº 22861