


PERFIL
ESCALAS
HORIZONTAL = 1/500
VERTICAL = 1/50

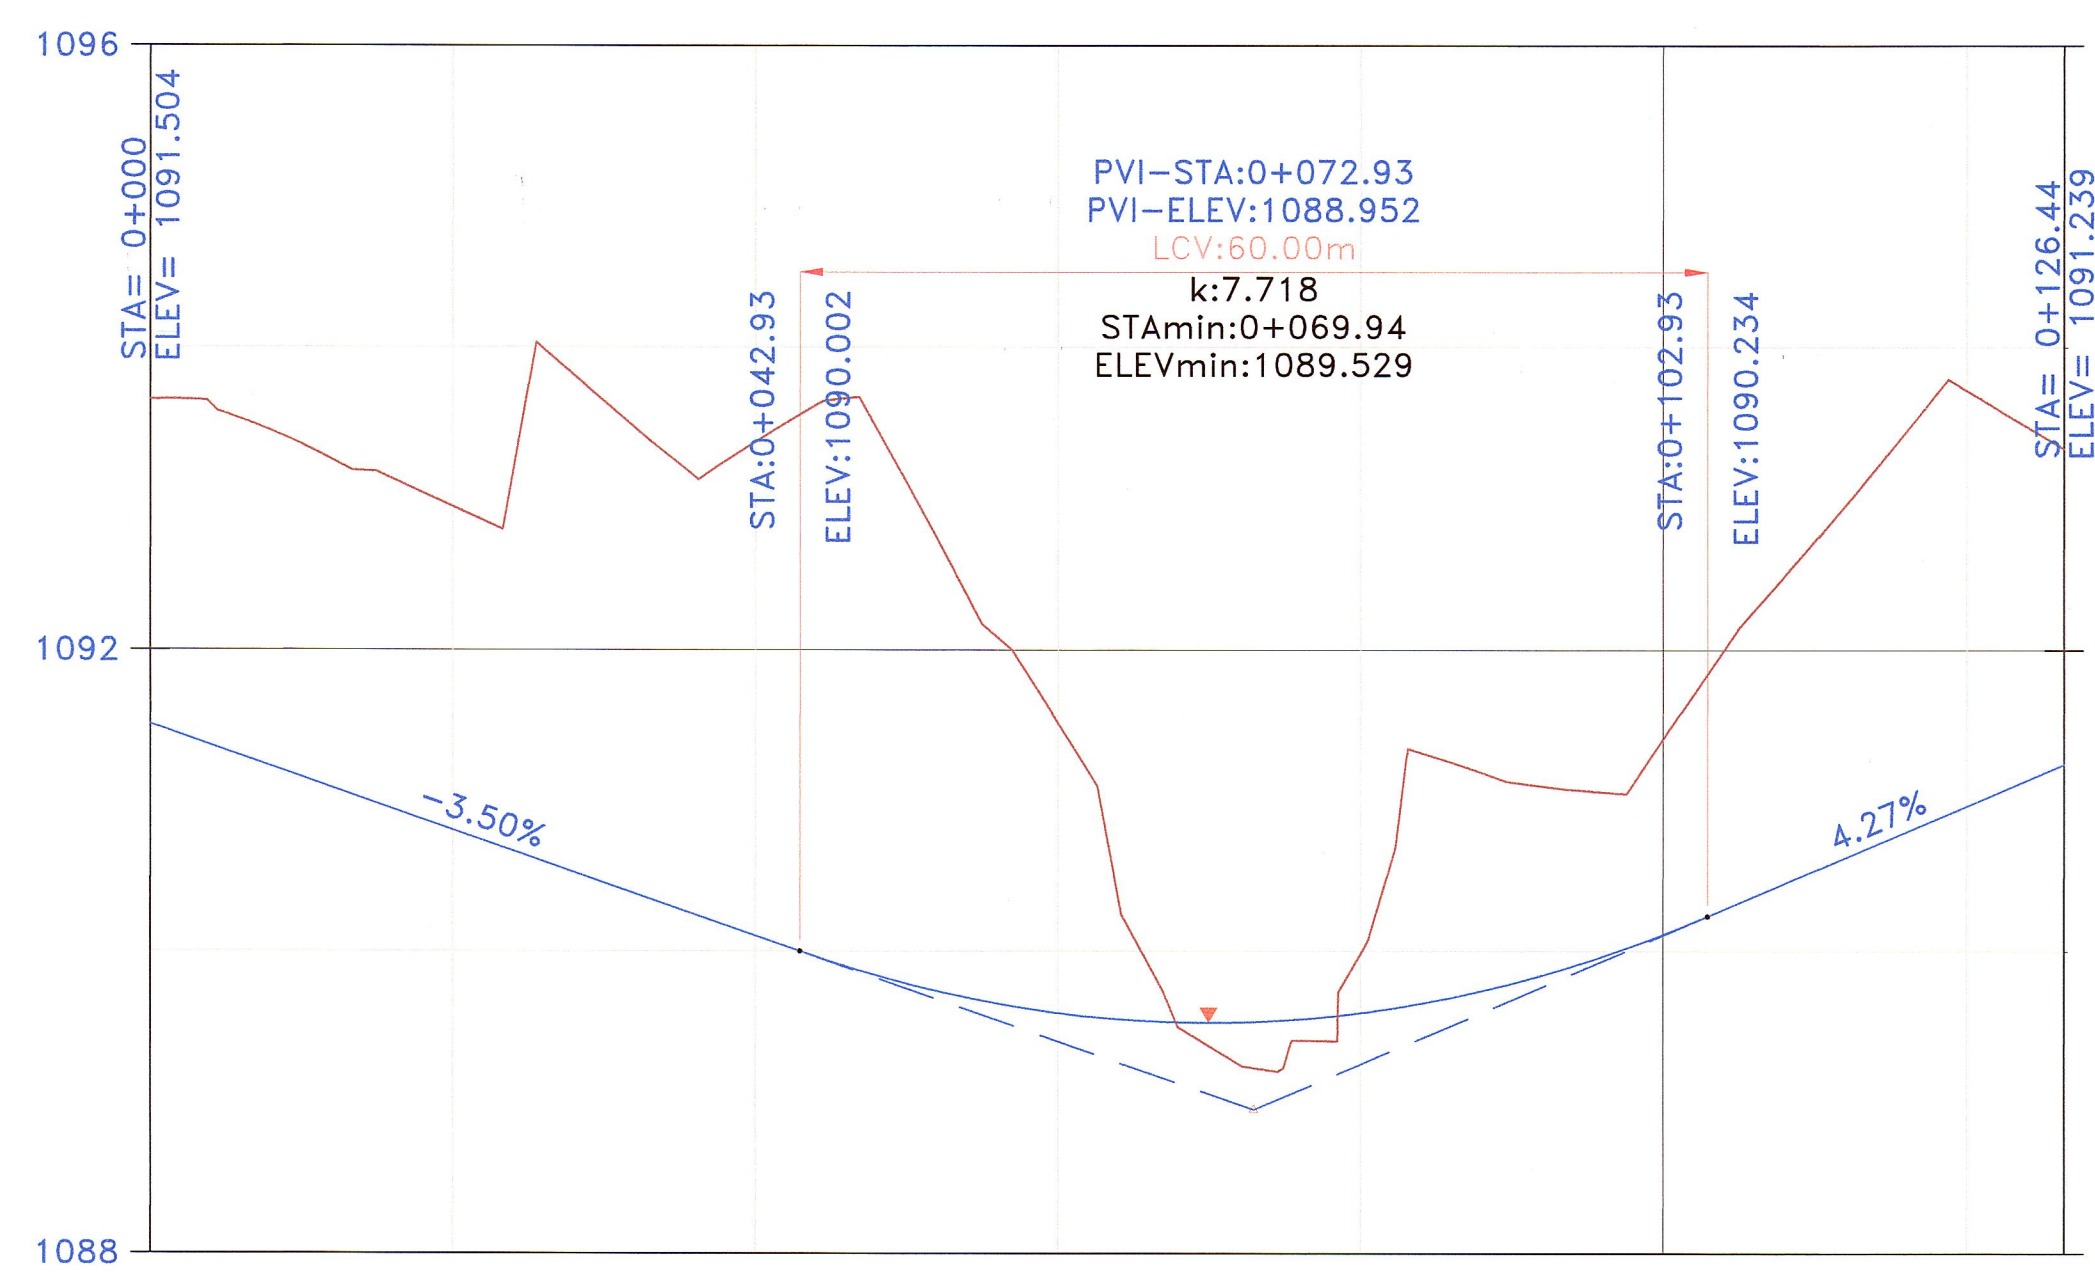

Progresivas	0+020	0+040	0+060	0+080	0+100	0+120	0+126.44
Cota Rasante	1090.80	1090.10	1089.59	1089.59	1090.11	1090.96	
Cota Terreno	1092.94	1093.38	1091.51	1089.99	1091.41	1093.72	
Alineamiento	R: 45.00 α: 14°31'30"		L: 24.10		R: 60.00 α: 19°31'13"		L: 20.31
			R: 50.00 α: 23°53'09"		L: 8.50		R: 50.00 α: 23°52'57"

JNR CONSULTORES S.A.
Ing. ANTONIO CHOQUE LIEON
Ingeniero, Topógrafo y Diseñador
C.R. 40192

JNR CONSULTORES S.A.
Ing. ENRIQUE COX CASSINELLI
Jefe de Proyecto
C.I.F. 22854