
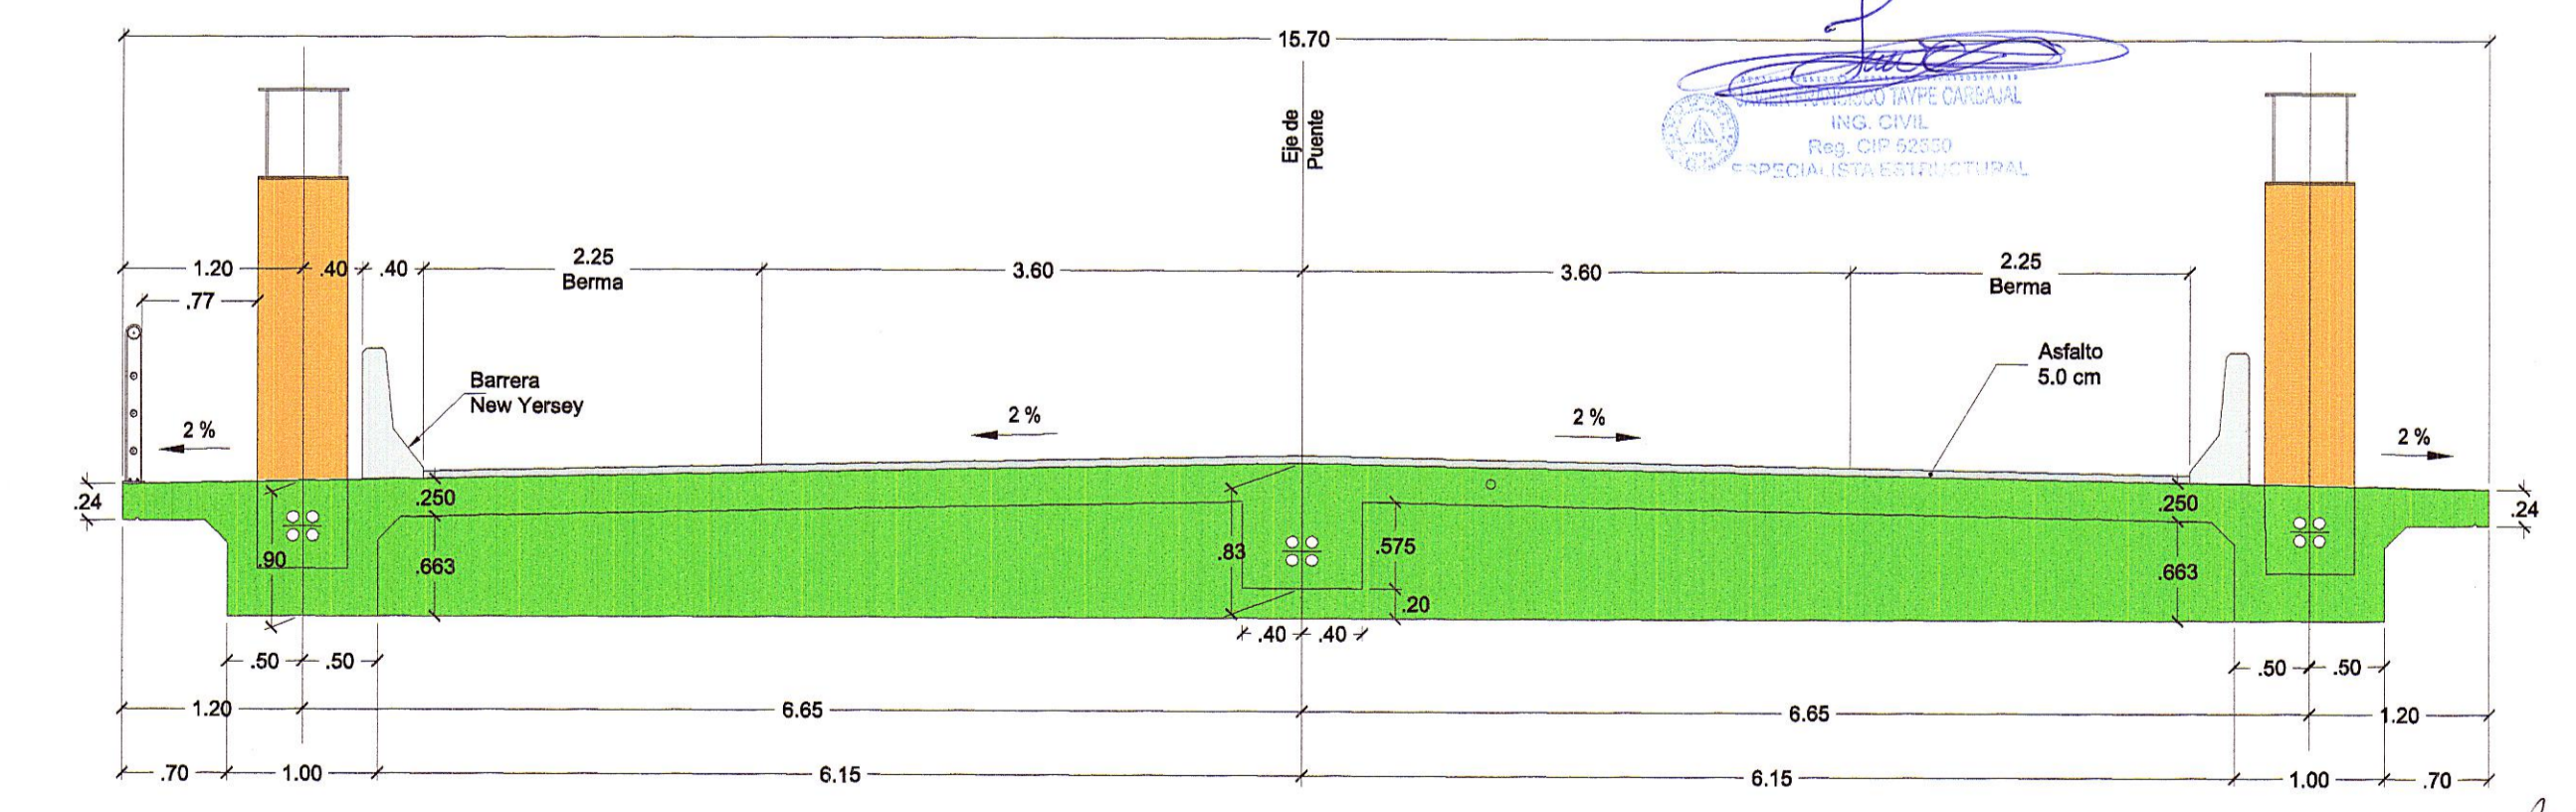
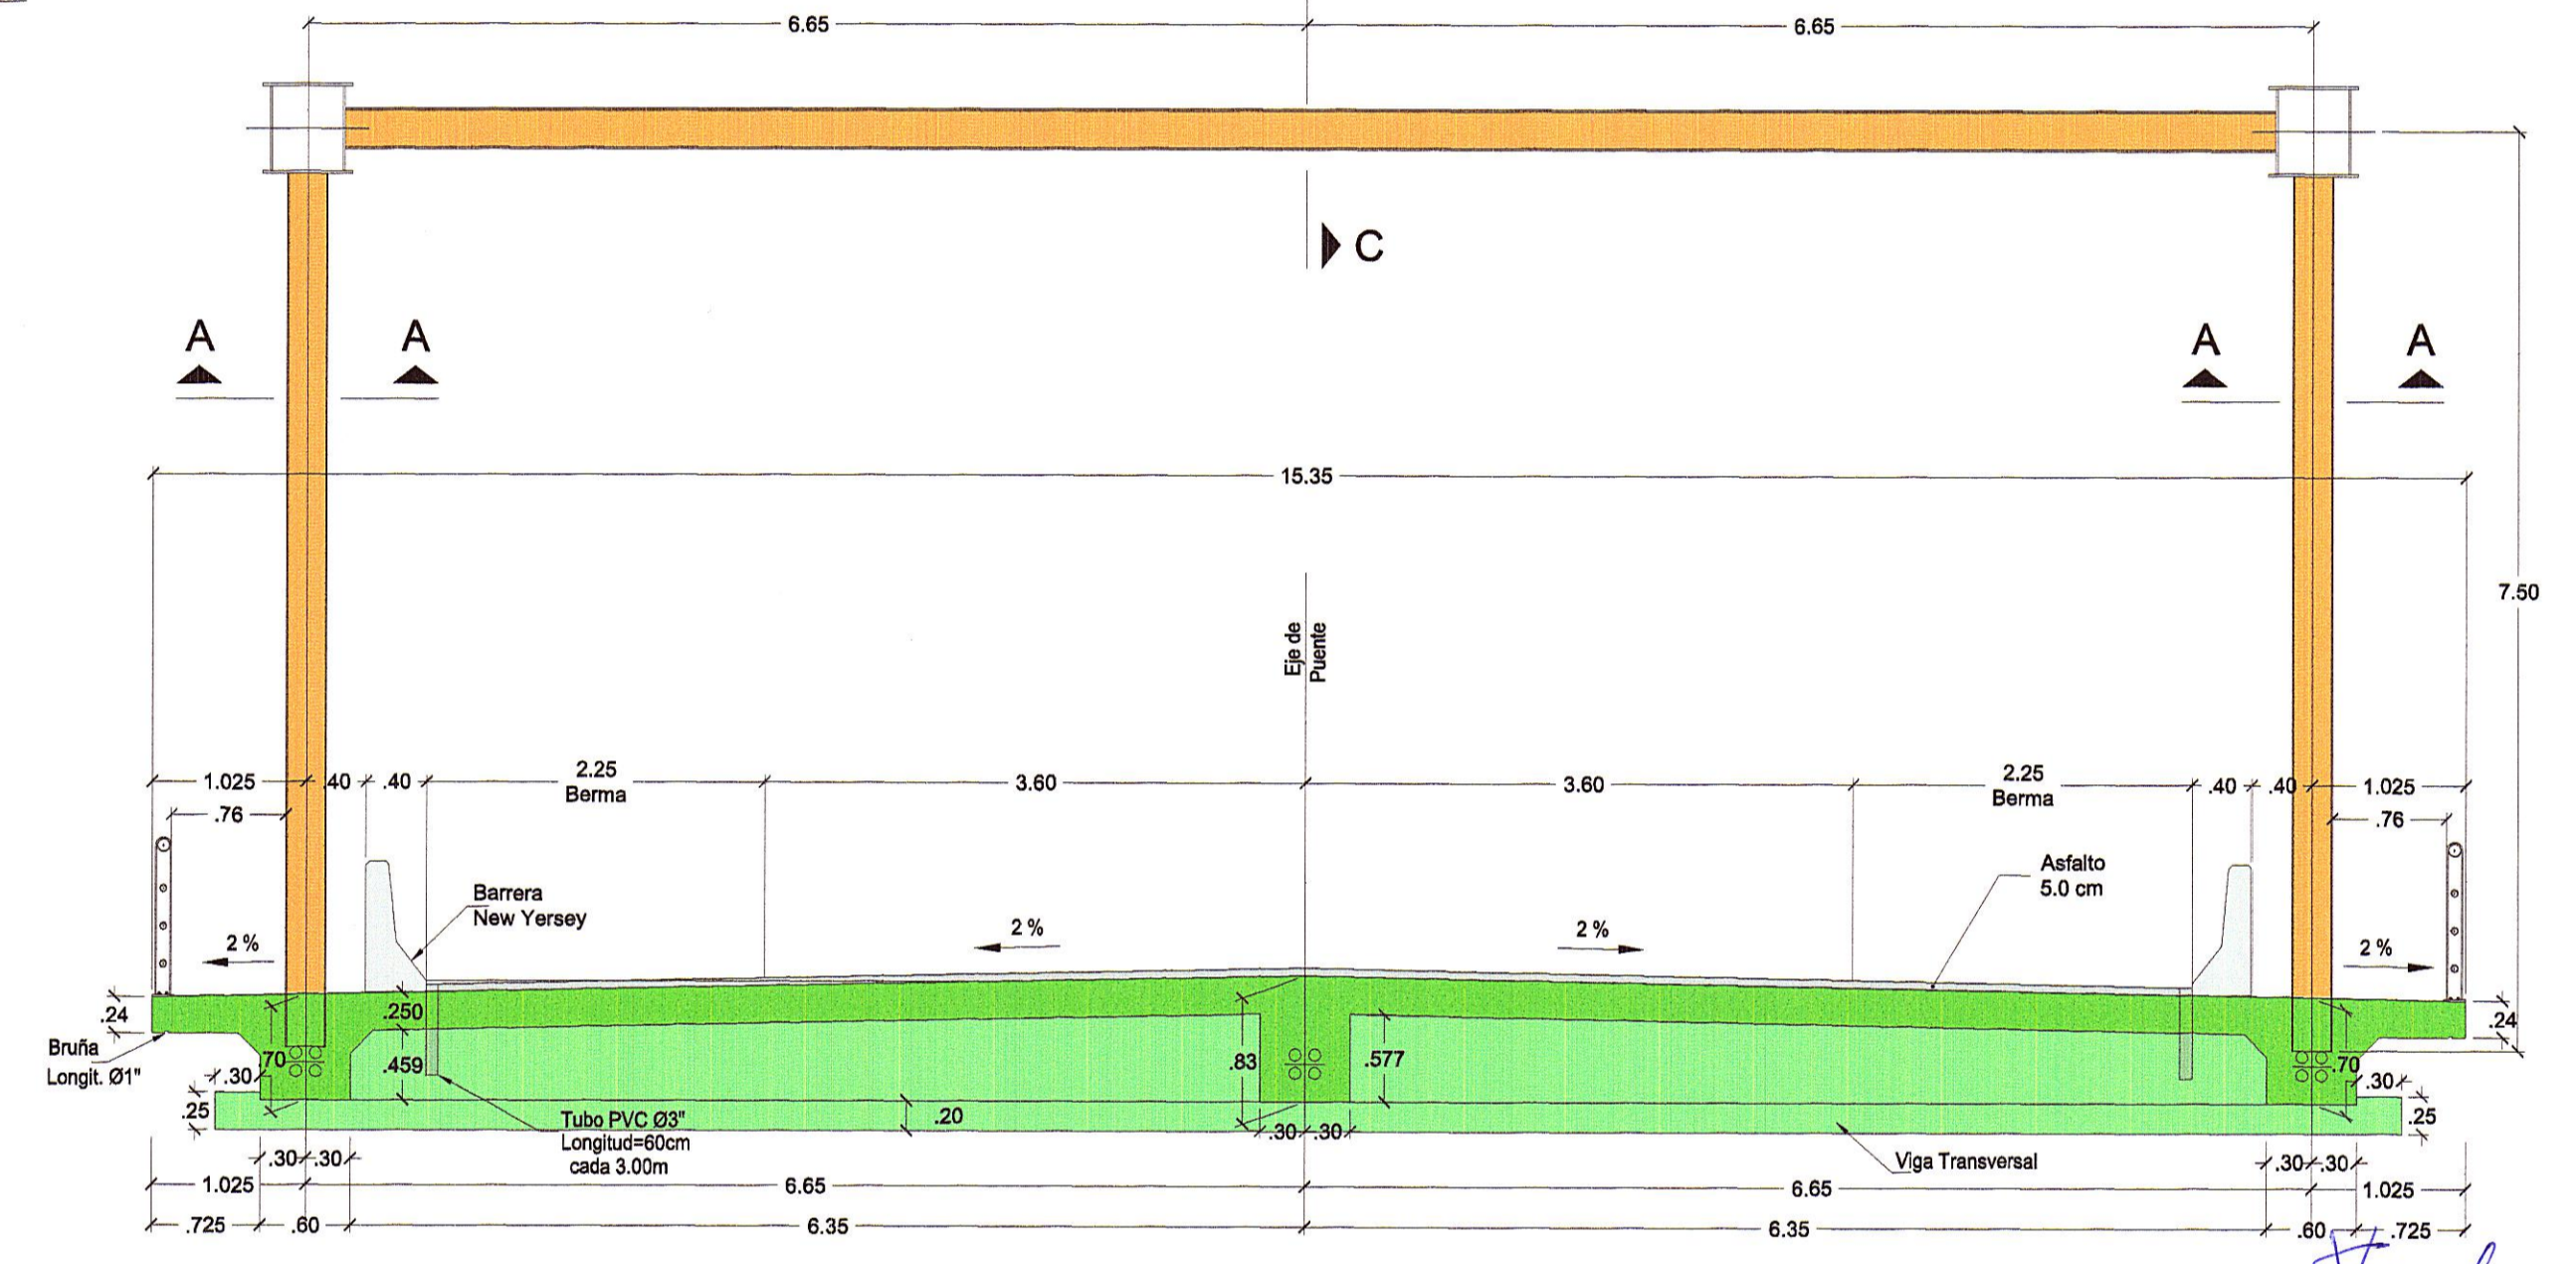


**COORDENADAS DEL ARCO**

X (m)	0.000	1.502	3.688	5.583	7.500	10.000	12.000	15.000	17.500	20.000	22.000	25.000
Y (m)	0.000	0.871	2.008	2.971	3.825	4.480	5.025	6.300	6.925	7.200	7.405	7.500

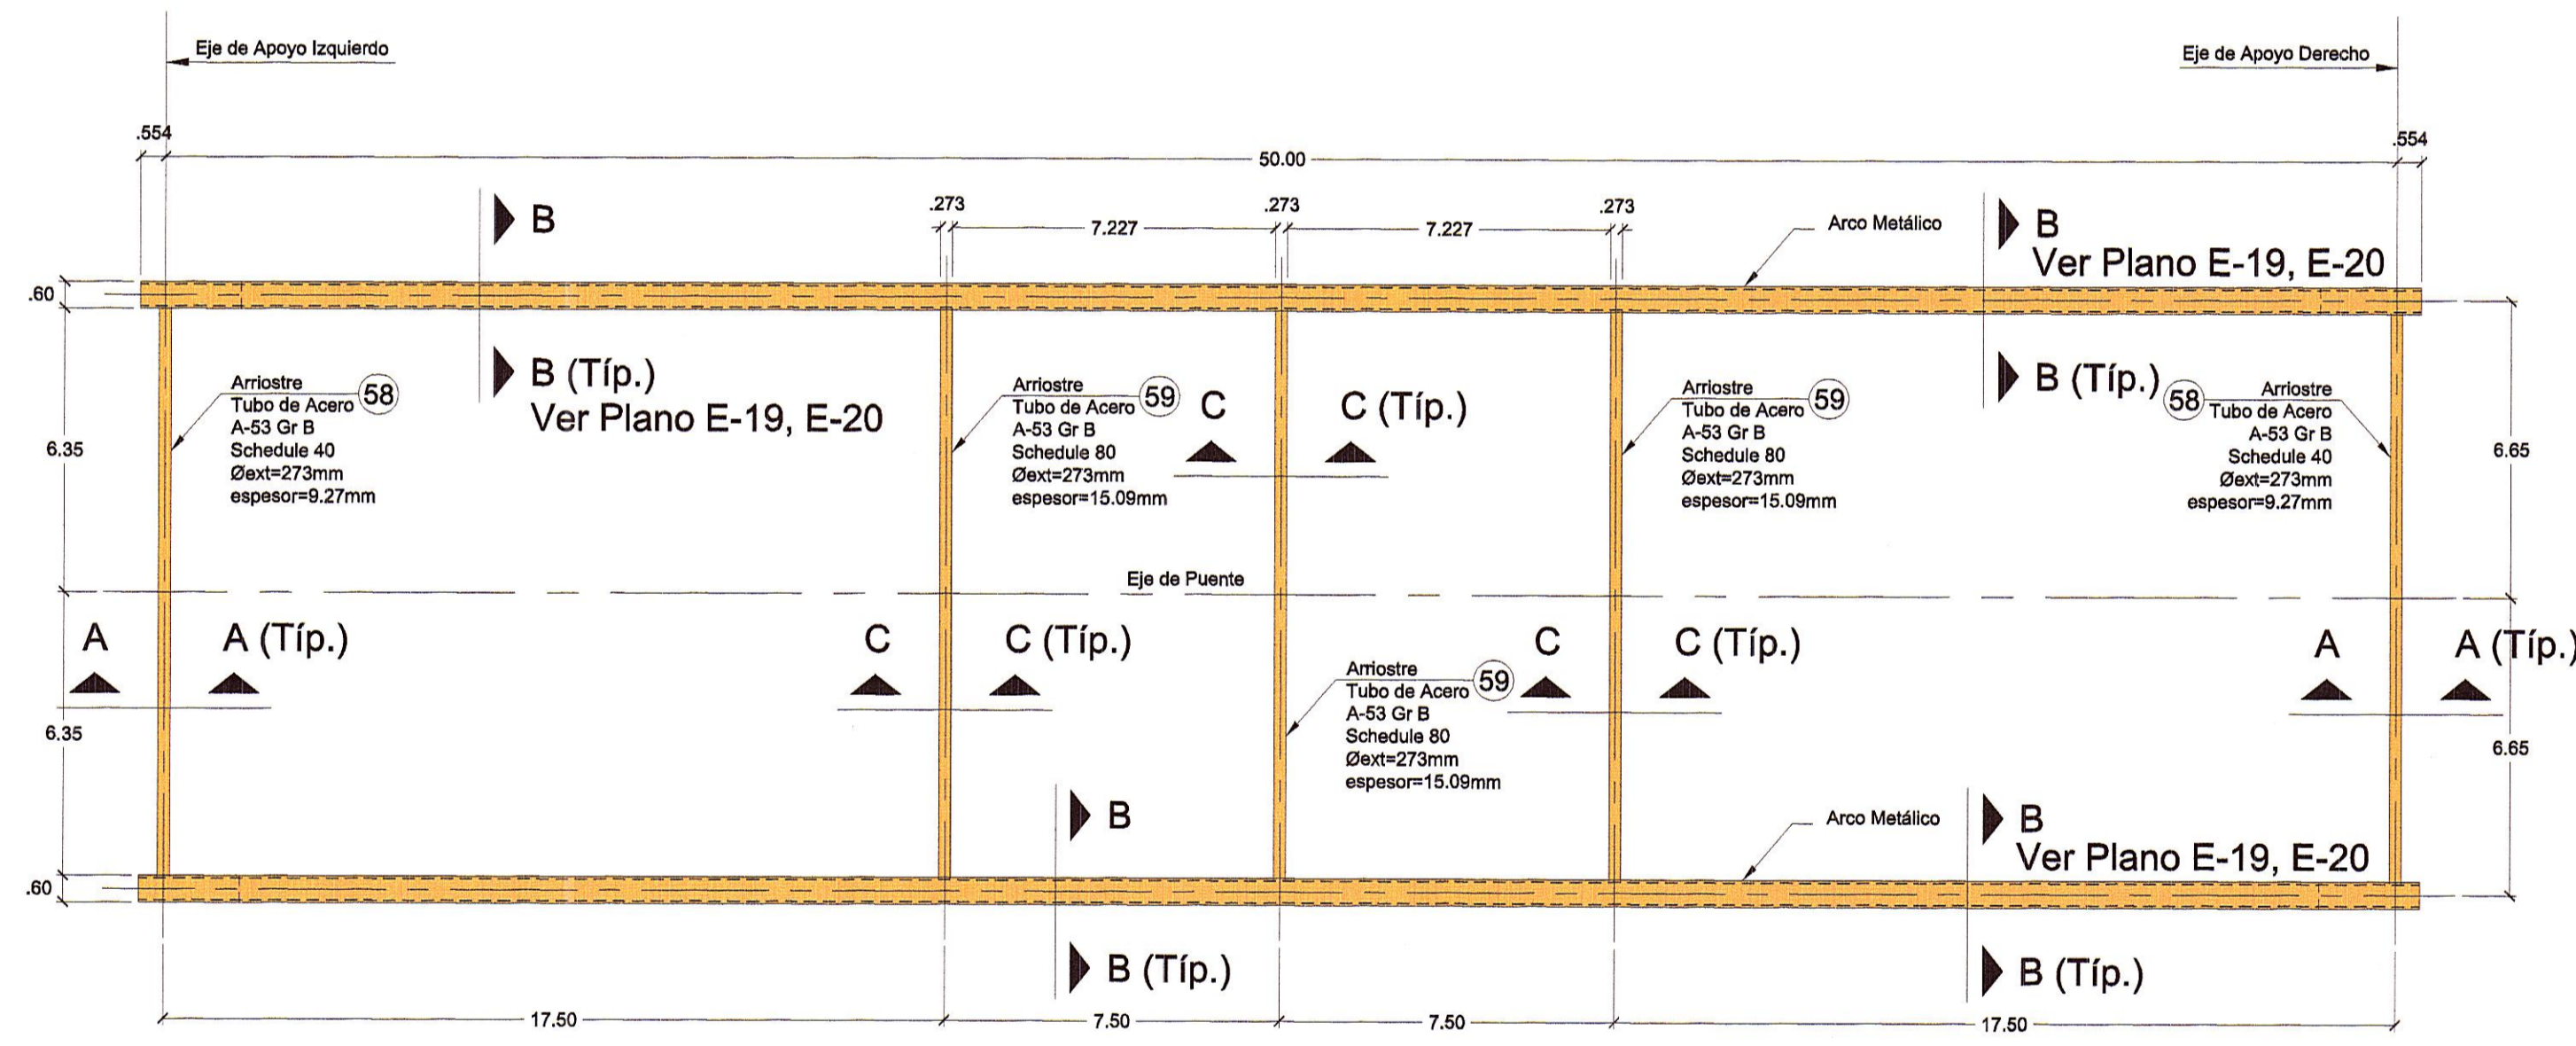

**METRADO DE ESTRUCTURA METALICA - ARRIOSTRES**

ITEM	CANT.	DESCRIPCION	LONG. (m)	PESO (kg)
49	4	Tubo Schedule 40 Øext=273mm e = 9.27mm L=1.2935m	5.174	311.94
50	4	Tubo Schedule 40 Øext=273mm e = 9.27mm L=2.9986m	11.994	723.14
51	4	Tubo Schedule 40 Øext=273mm e = 9.27mm L=3.4245m	13.698	825.85
52	4	Tubo Schedule 40 Øext=273mm e = 9.27mm L=4.8389m	19.356	1166.95
53	4	Tubo Schedule 40 Øext=273mm e = 9.27mm L=5.0369m	20.148	1214.70
54	4	Tubo Schedule 40 Øext=273mm e = 9.27mm L=6.0576m	24.230	1460.85
55	4	Tubo Schedule 40 Øext=273mm e = 9.27mm L=6.1560m	24.624	1484.58
56	4	Tubo Schedule 40 Øext=273mm e = 9.27mm L=6.6719m	26.688	1609.00
57	4	Tubo Schedule 40 Øext=273mm e = 9.27mm L=6.7028m	26.811	1616.45
58	2	Tubo Schedule 80 Øext=273mm e = 9.27mm L=12.80m	38.400	1543.42
59	3	Tubo Schedule 80 Øext=273mm e = 15.09mm L=12.80m	38.400	3685.25
<b>TOTAL</b>				<b>15642.13</b>

