



PLANTA (VIA PROYECTADA)
ESC.: 1/125

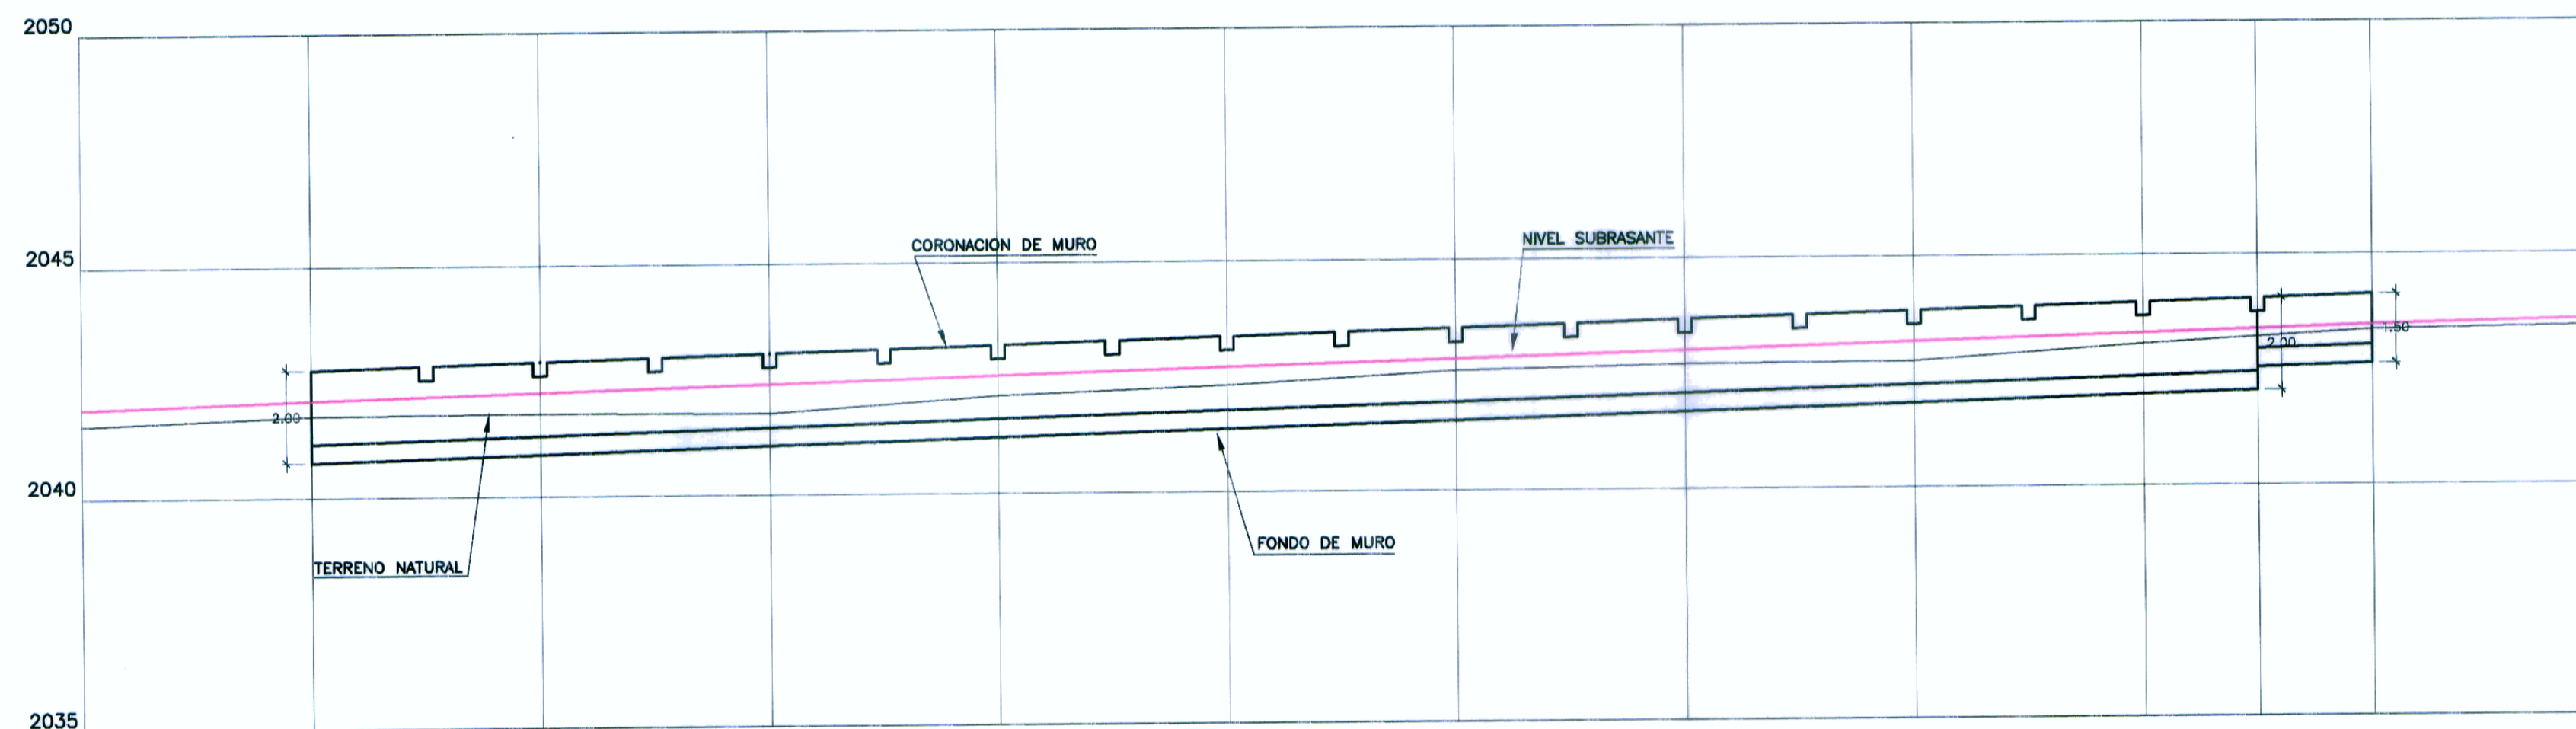

PERFIL LONGITUDINAL

ESC.: H=1/125
V=1/125

PENDIENTE	+3.030% en 450.000 m																									

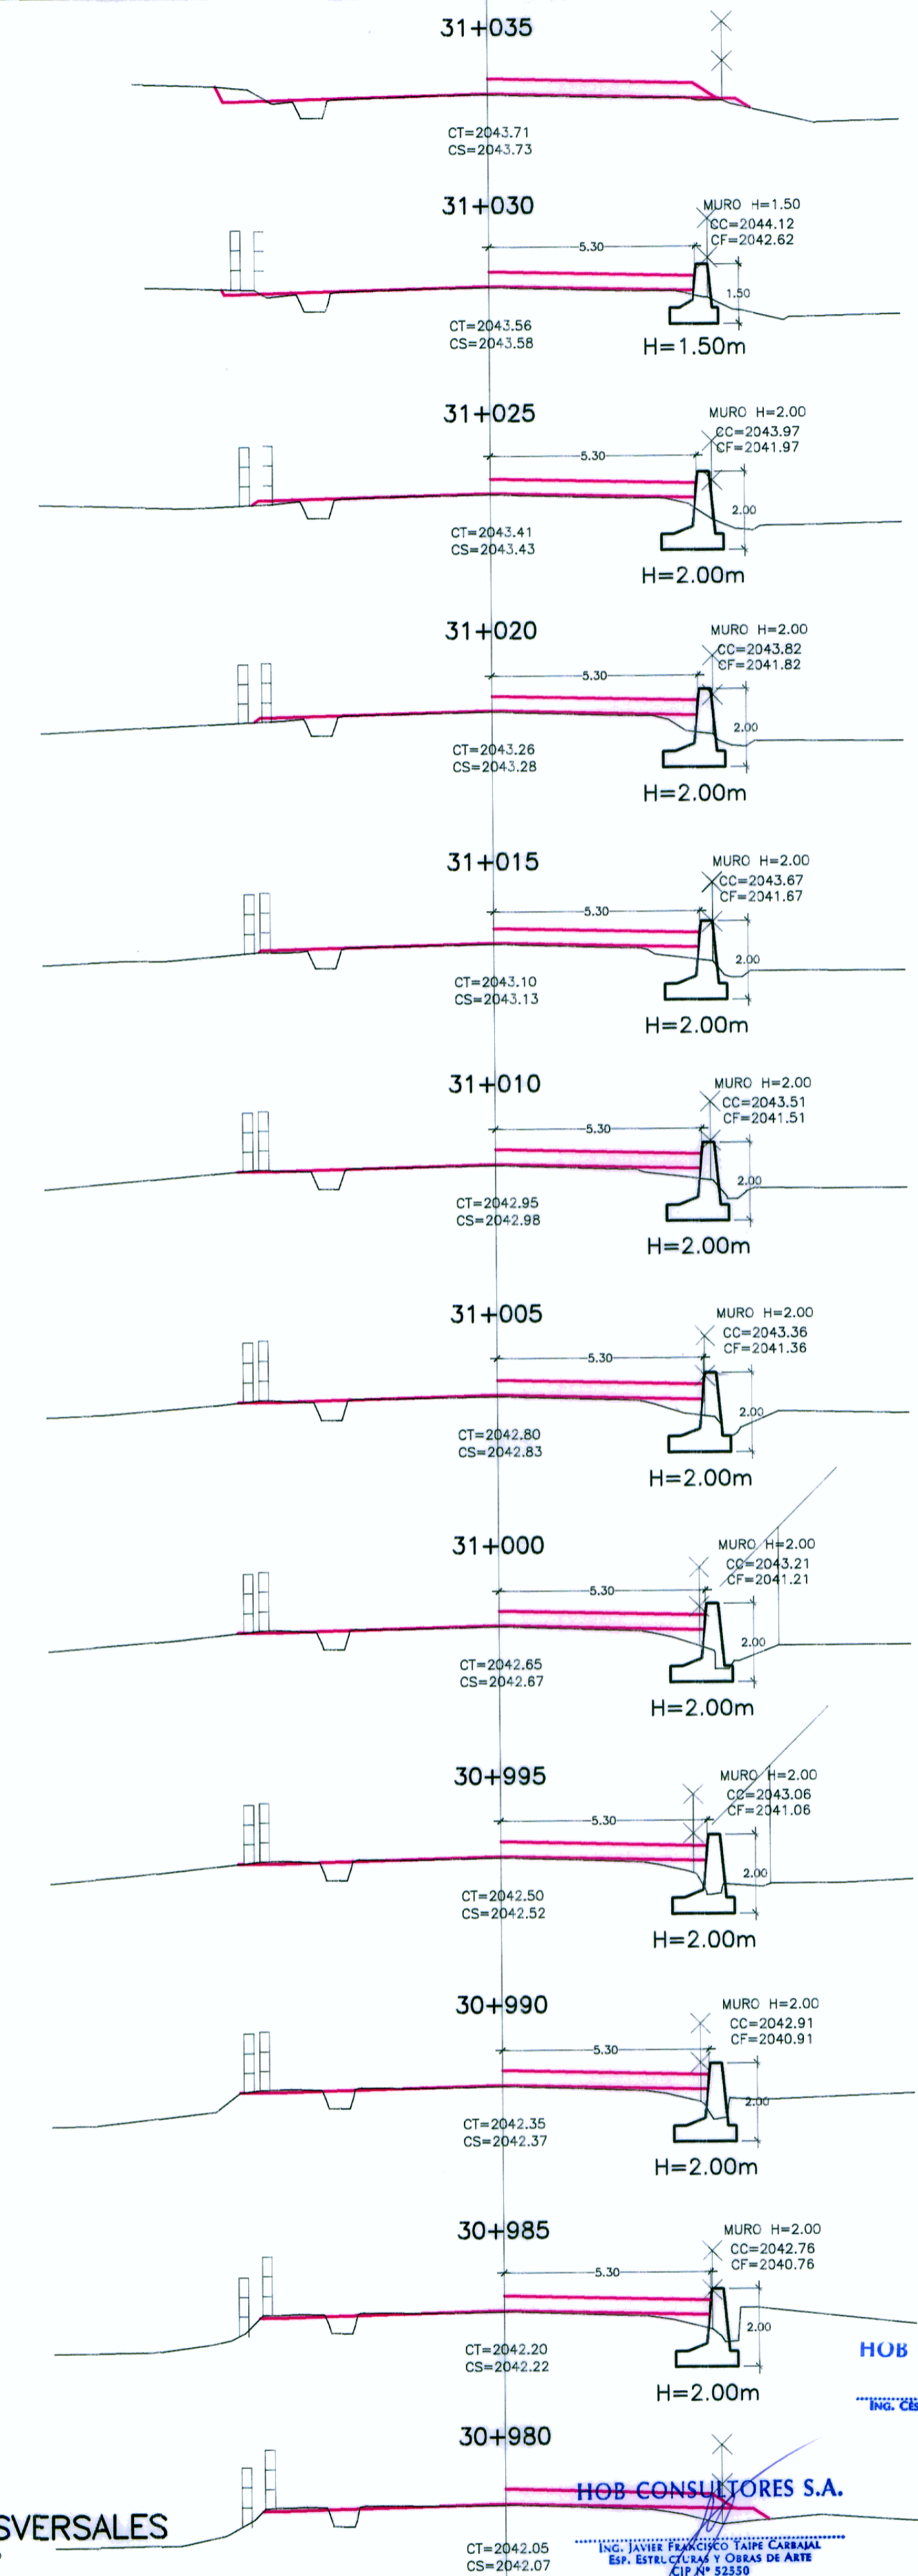

SECCIONES TRANSVERSALES
ESC.: 1/125

HOB CONSULTORES S.A.
ING. CESAR GUEVARA M. ALFARADO
Esp. EN ESTUDIOS
CIP Nº 52339

LEYENDA

CT=	COTA TERRENO
CS=	COTA SUBRASANTE
CC=	COTA CORONA MURO
CG=	COTA FONDO MURO