

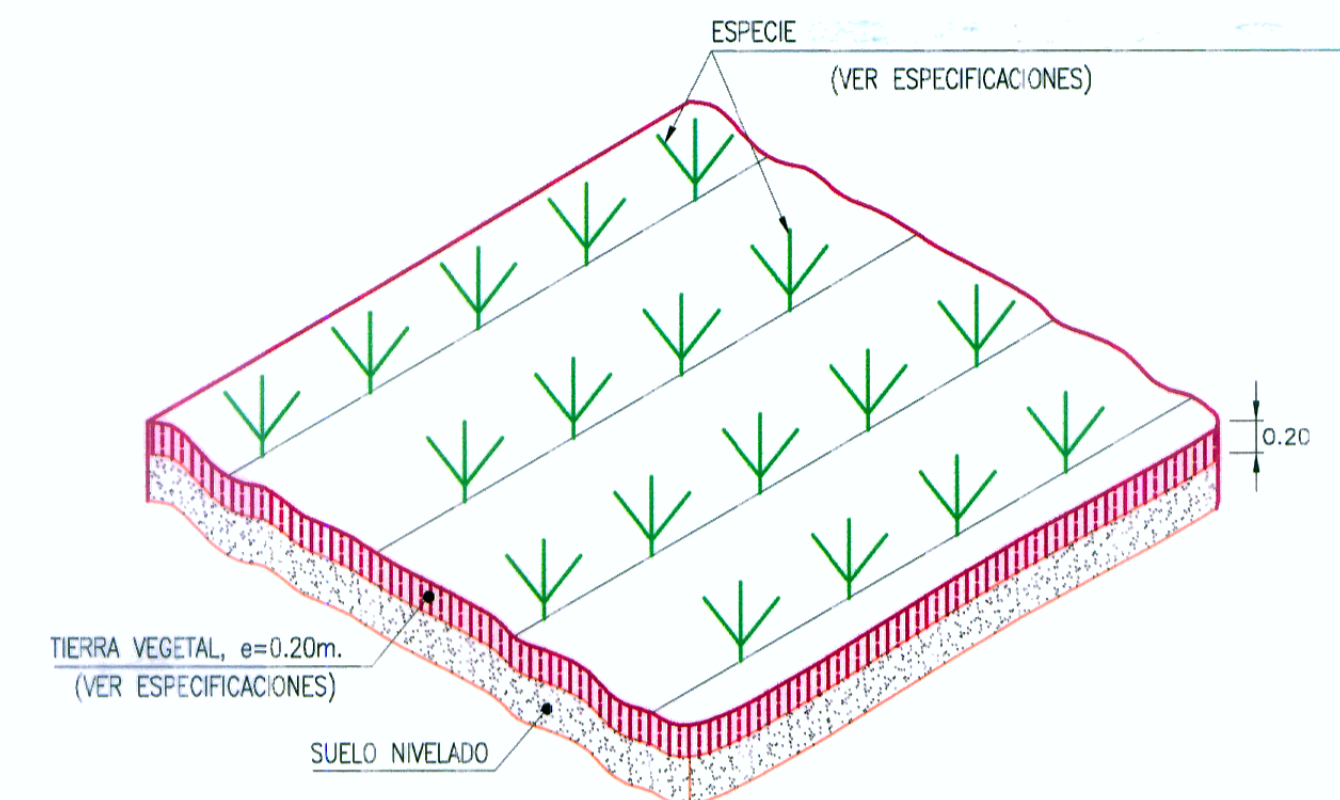


DEPOSITO DE MATERIAL EXCEDENTE
D.M.E. "Km 1+220"
LADO IZQ.

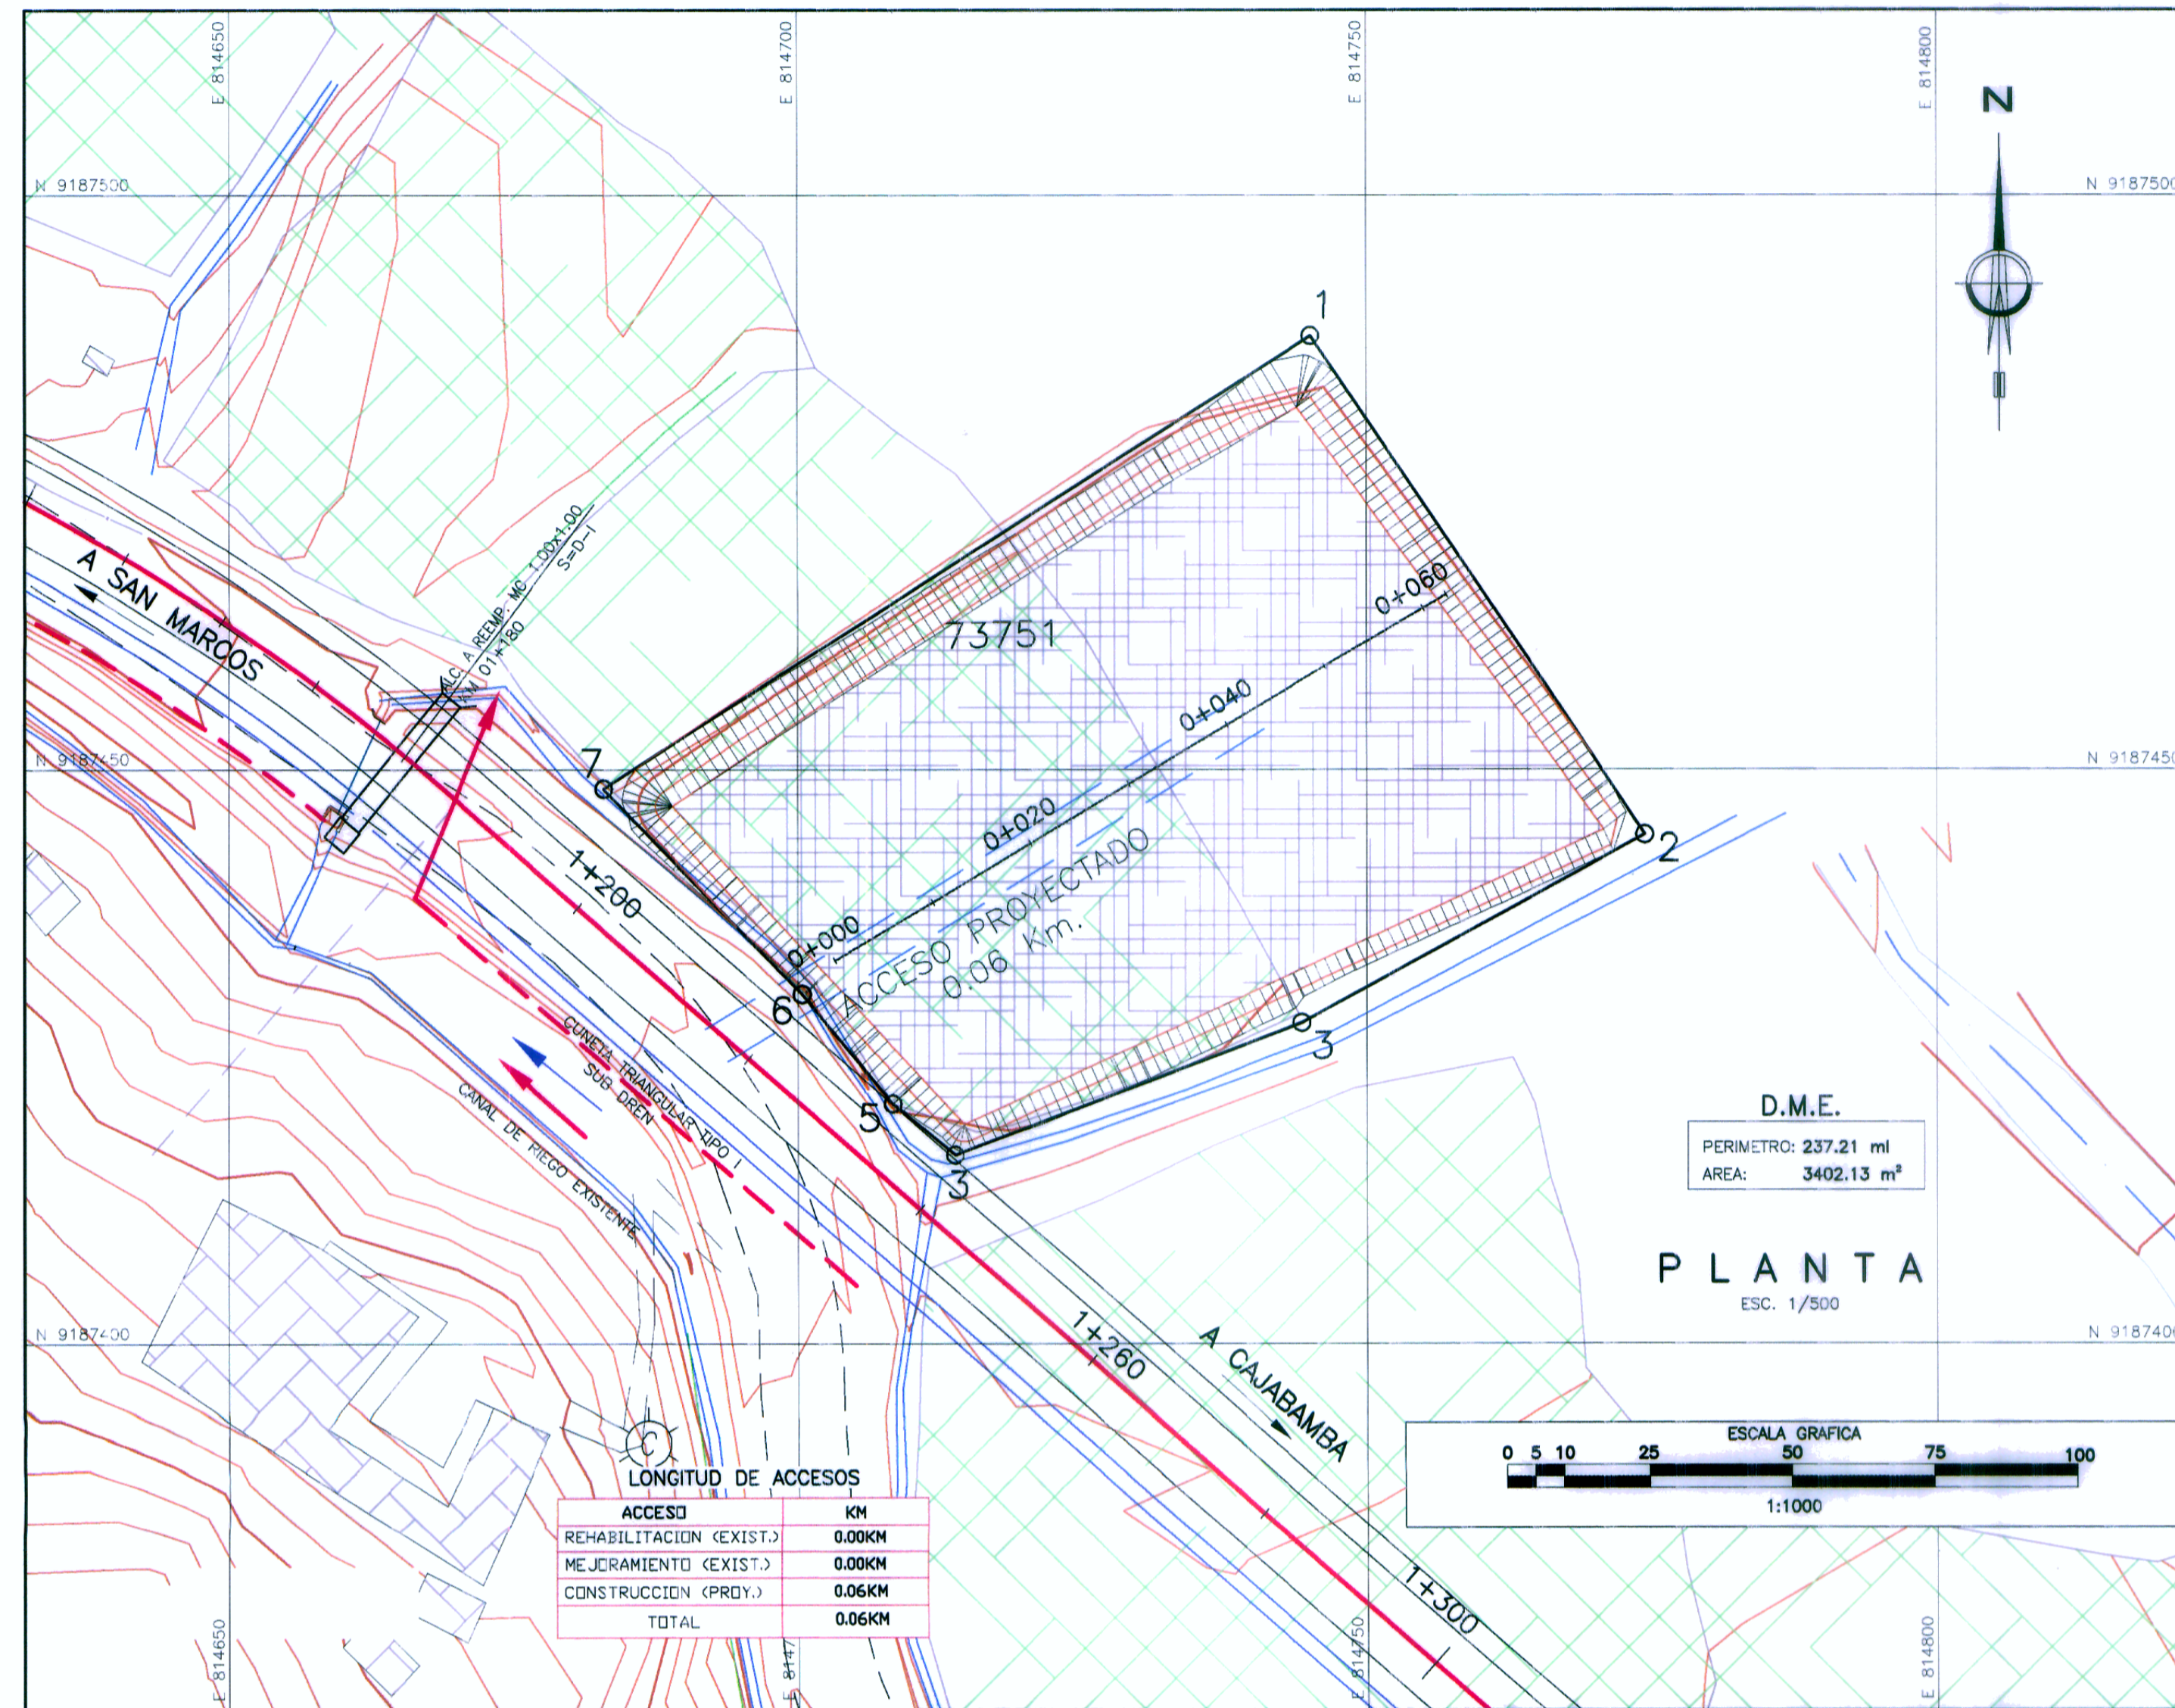

DETALLE DE REVEGETACION
1:12

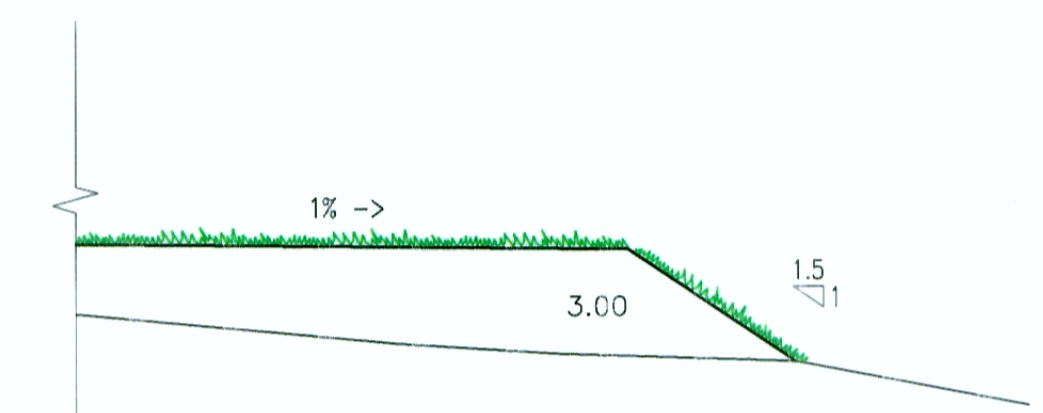

SECCION TIPICA DE BANQUETA
1:200

SECCIONES TRANSVERSALES
ESC. 1/500



HOB CONSULTORES S.A.

HOB CONSULTORES S.A.

CUADRO DE COORDENADAS

PUNTO	NORTE	ESTE
1	9187487.88	814745.08
2	9187444.44	814774.34
3	9187428.10	814744.29
4	9187416.56	814713.81
5	9187421.04	814708.35
6	9187430.60	814700.36
7	9187448.40	814682.95

FOTO DME KM 01+220



LEYENDA

PLANTA :

- EJE PROYECTADO
- CARRERA EXISTENTE
- CURVA MAYOR
- CURVA MENOR
- CASA

MATERIAL EXCEDENTE :

- VERTICE DE POLIGONAL
- AREA DE BOTADERO

CALCULO DE CAPACIDAD

PROGRESIVAS	AREA m ²	VOLUMEN m ³
0	83.66	
10	107.70	956.80
20	103.26	1054.80
30	100.36	1018.10
40	94.87	976.15
50	82.18	885.25
60	69.28	757.30
62.35	34.39	121.81
TOTAL		5,770.21