

DEPOSITO DE MATERIAL EXCEDENTE  
D.M.E. "Km 15+230"  
LADO DER.

SECCIONES TRANSVERSALES

391





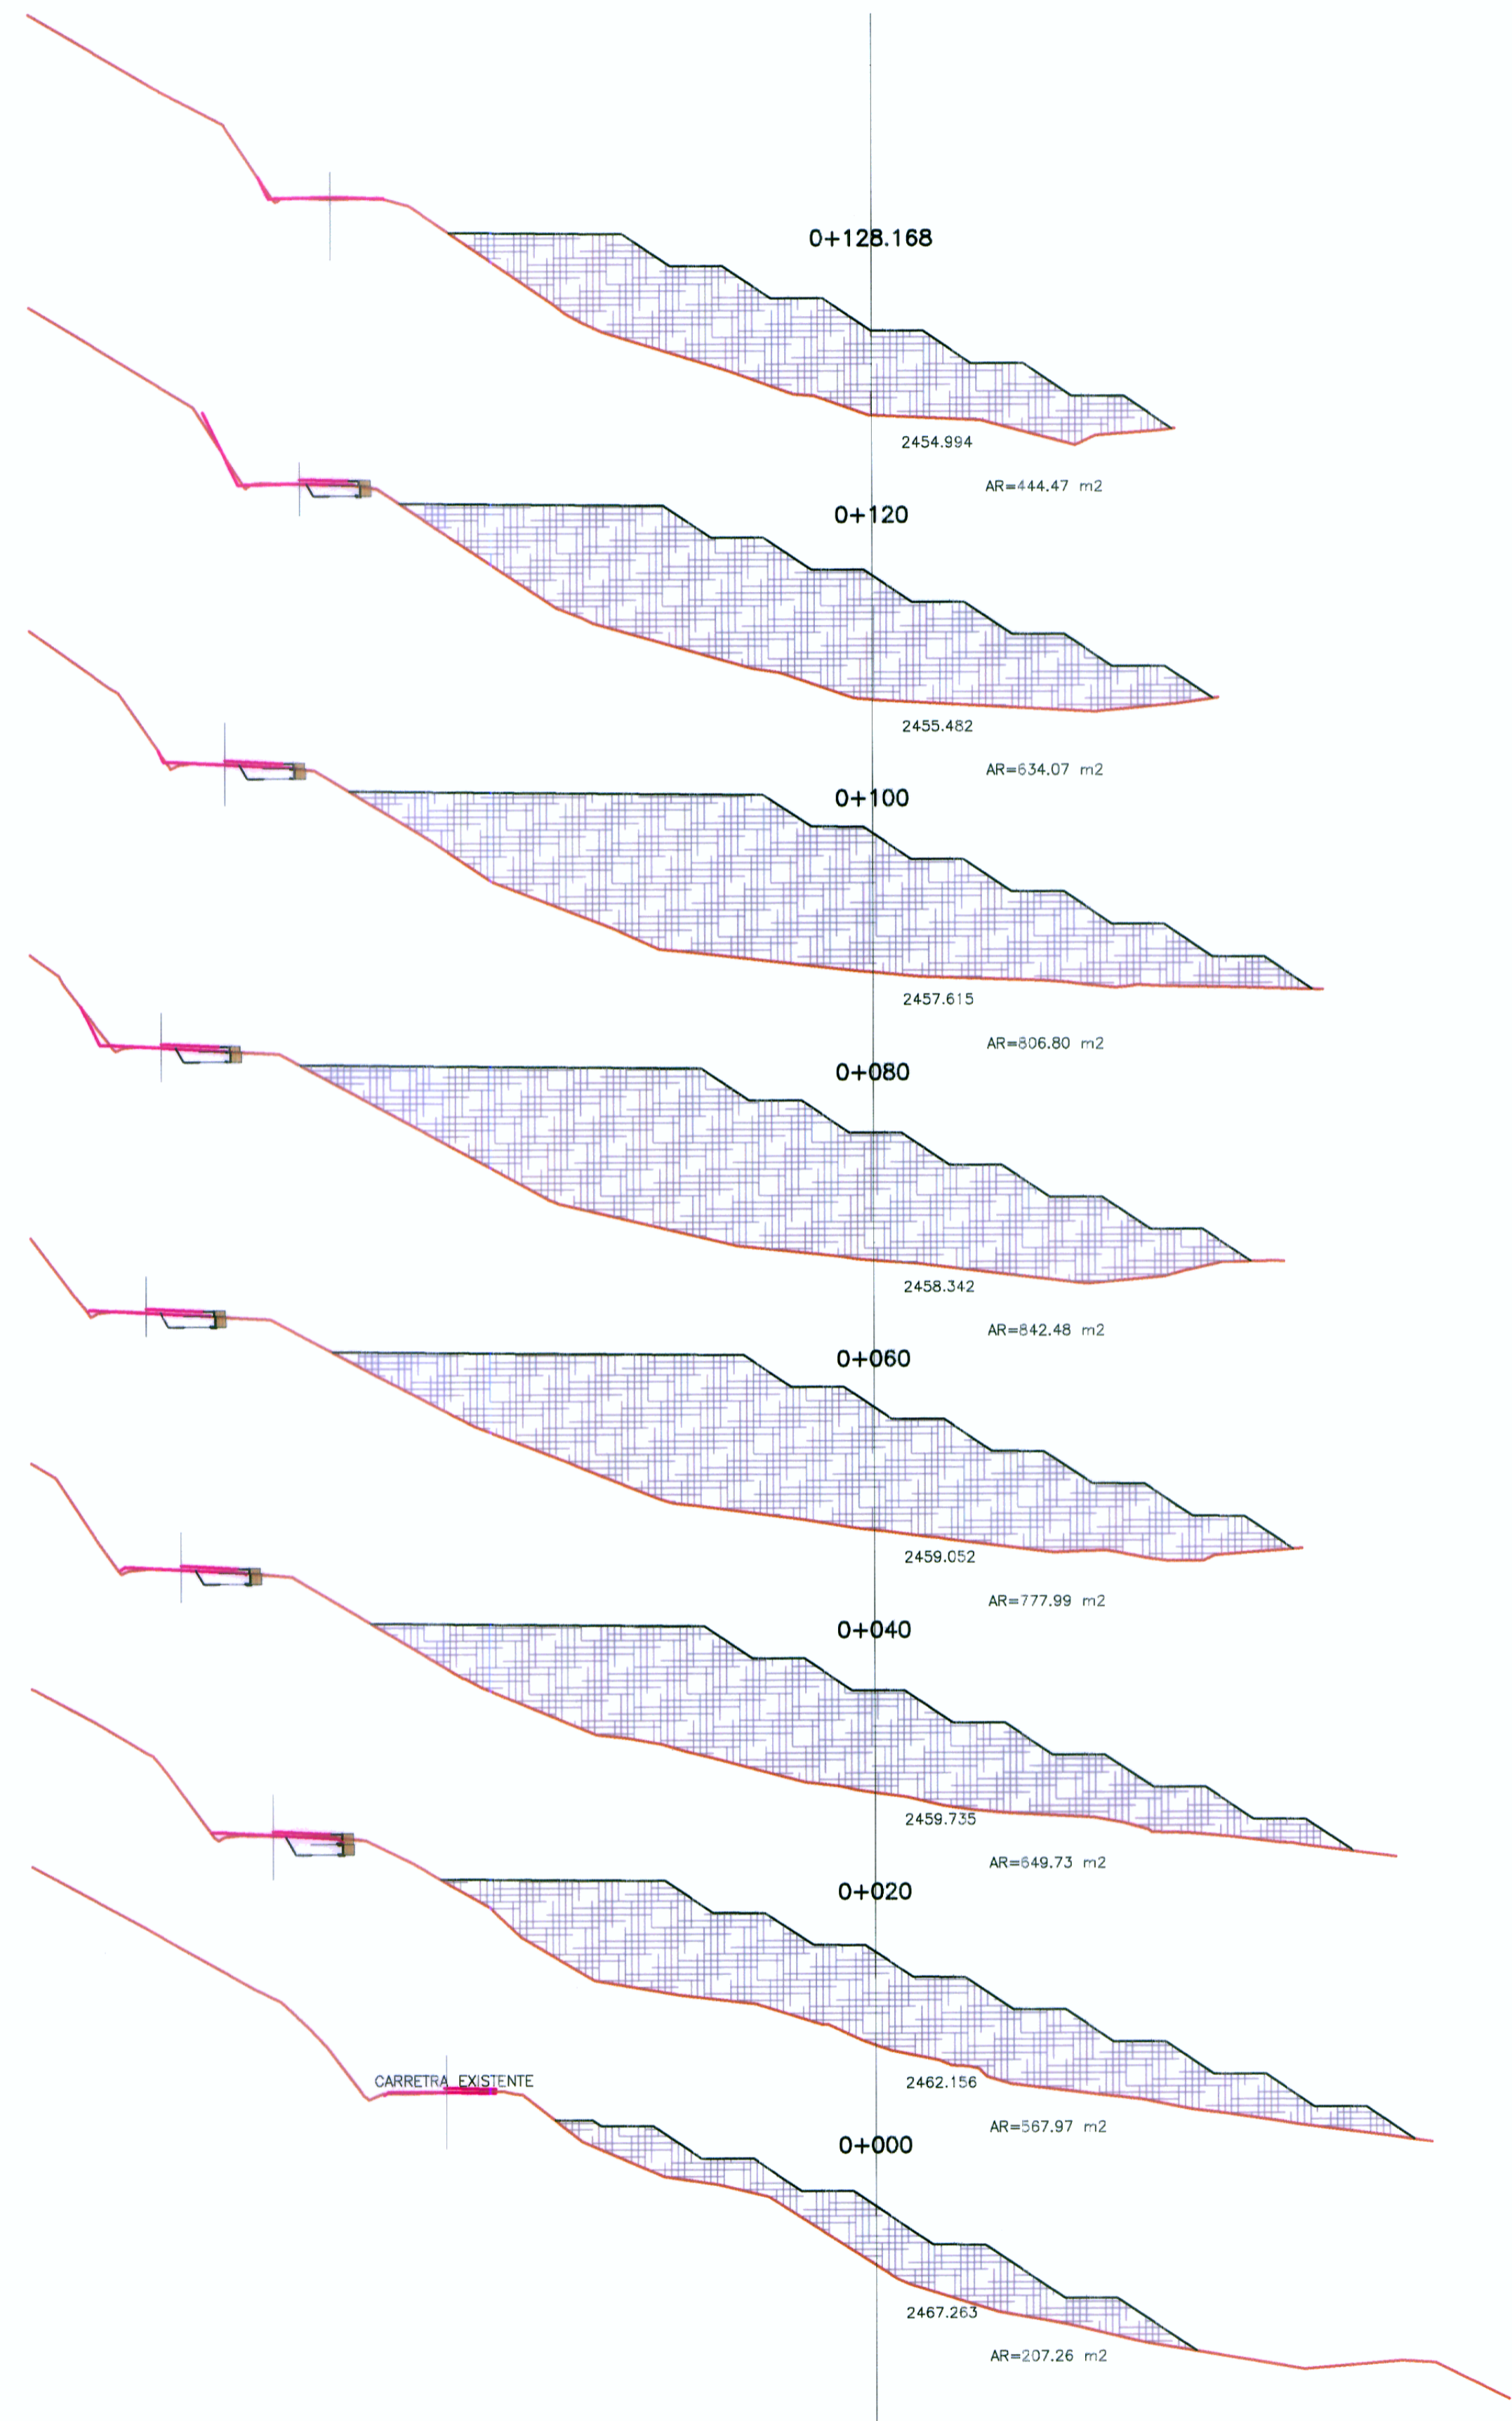


FOTO DME KM 15+230

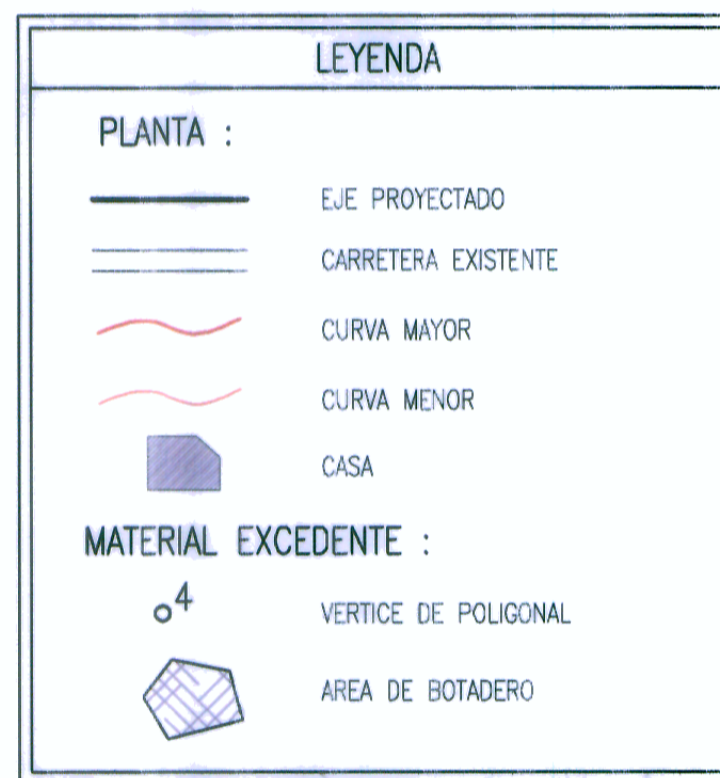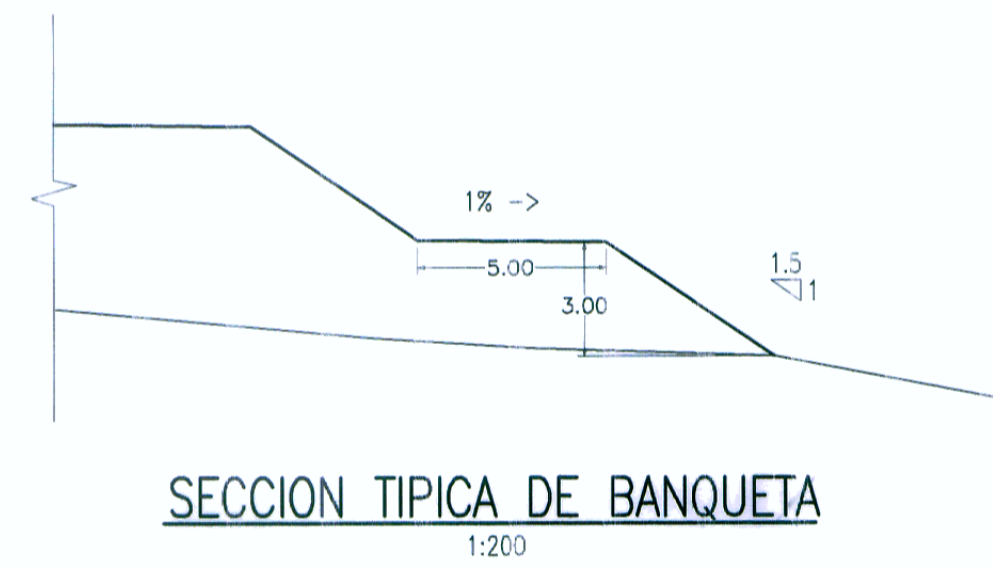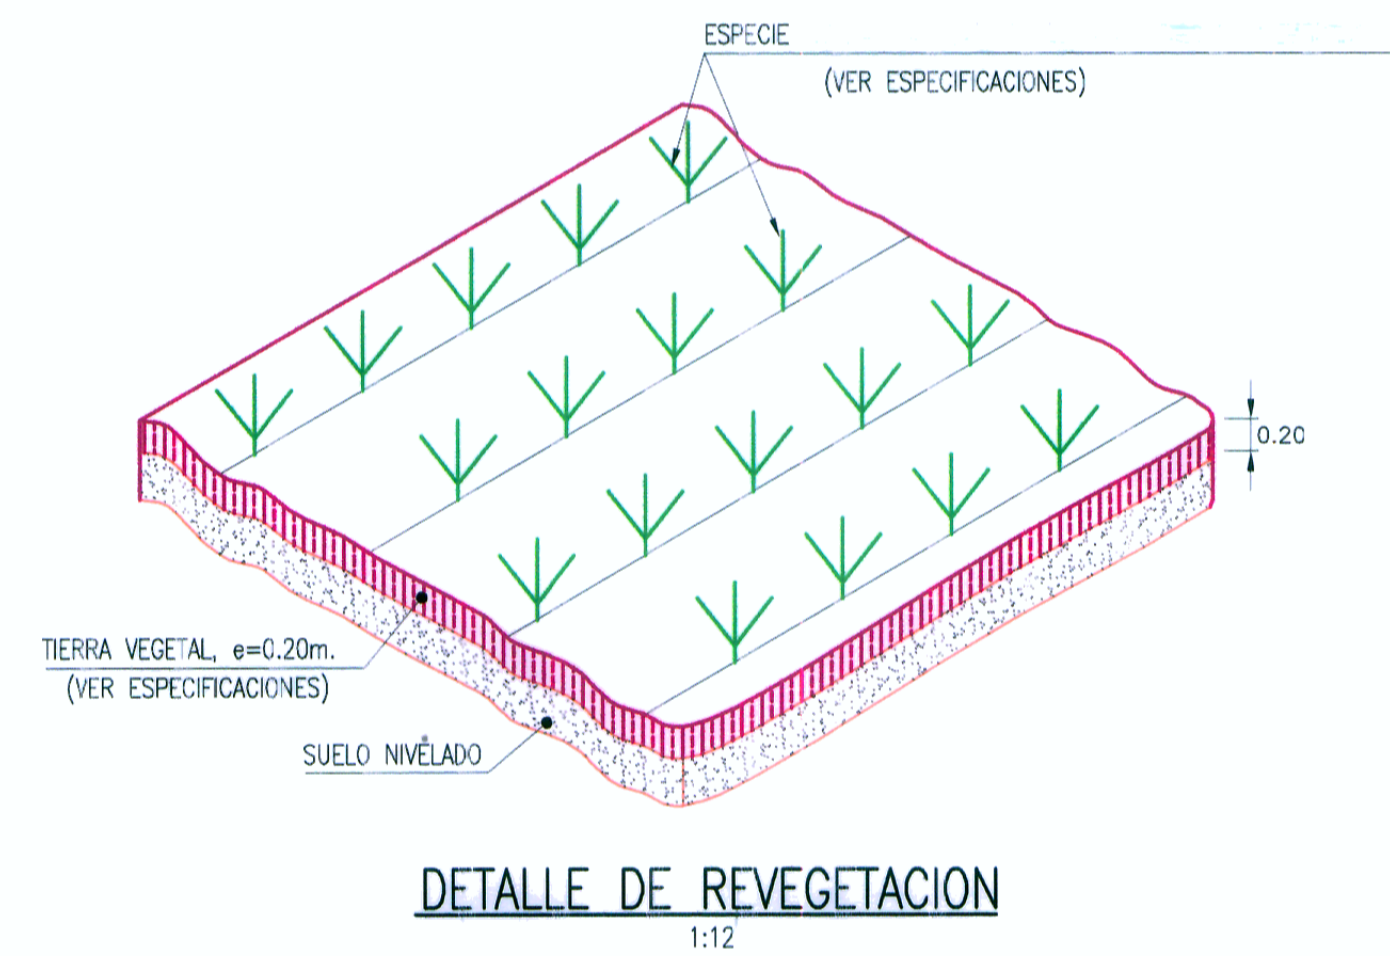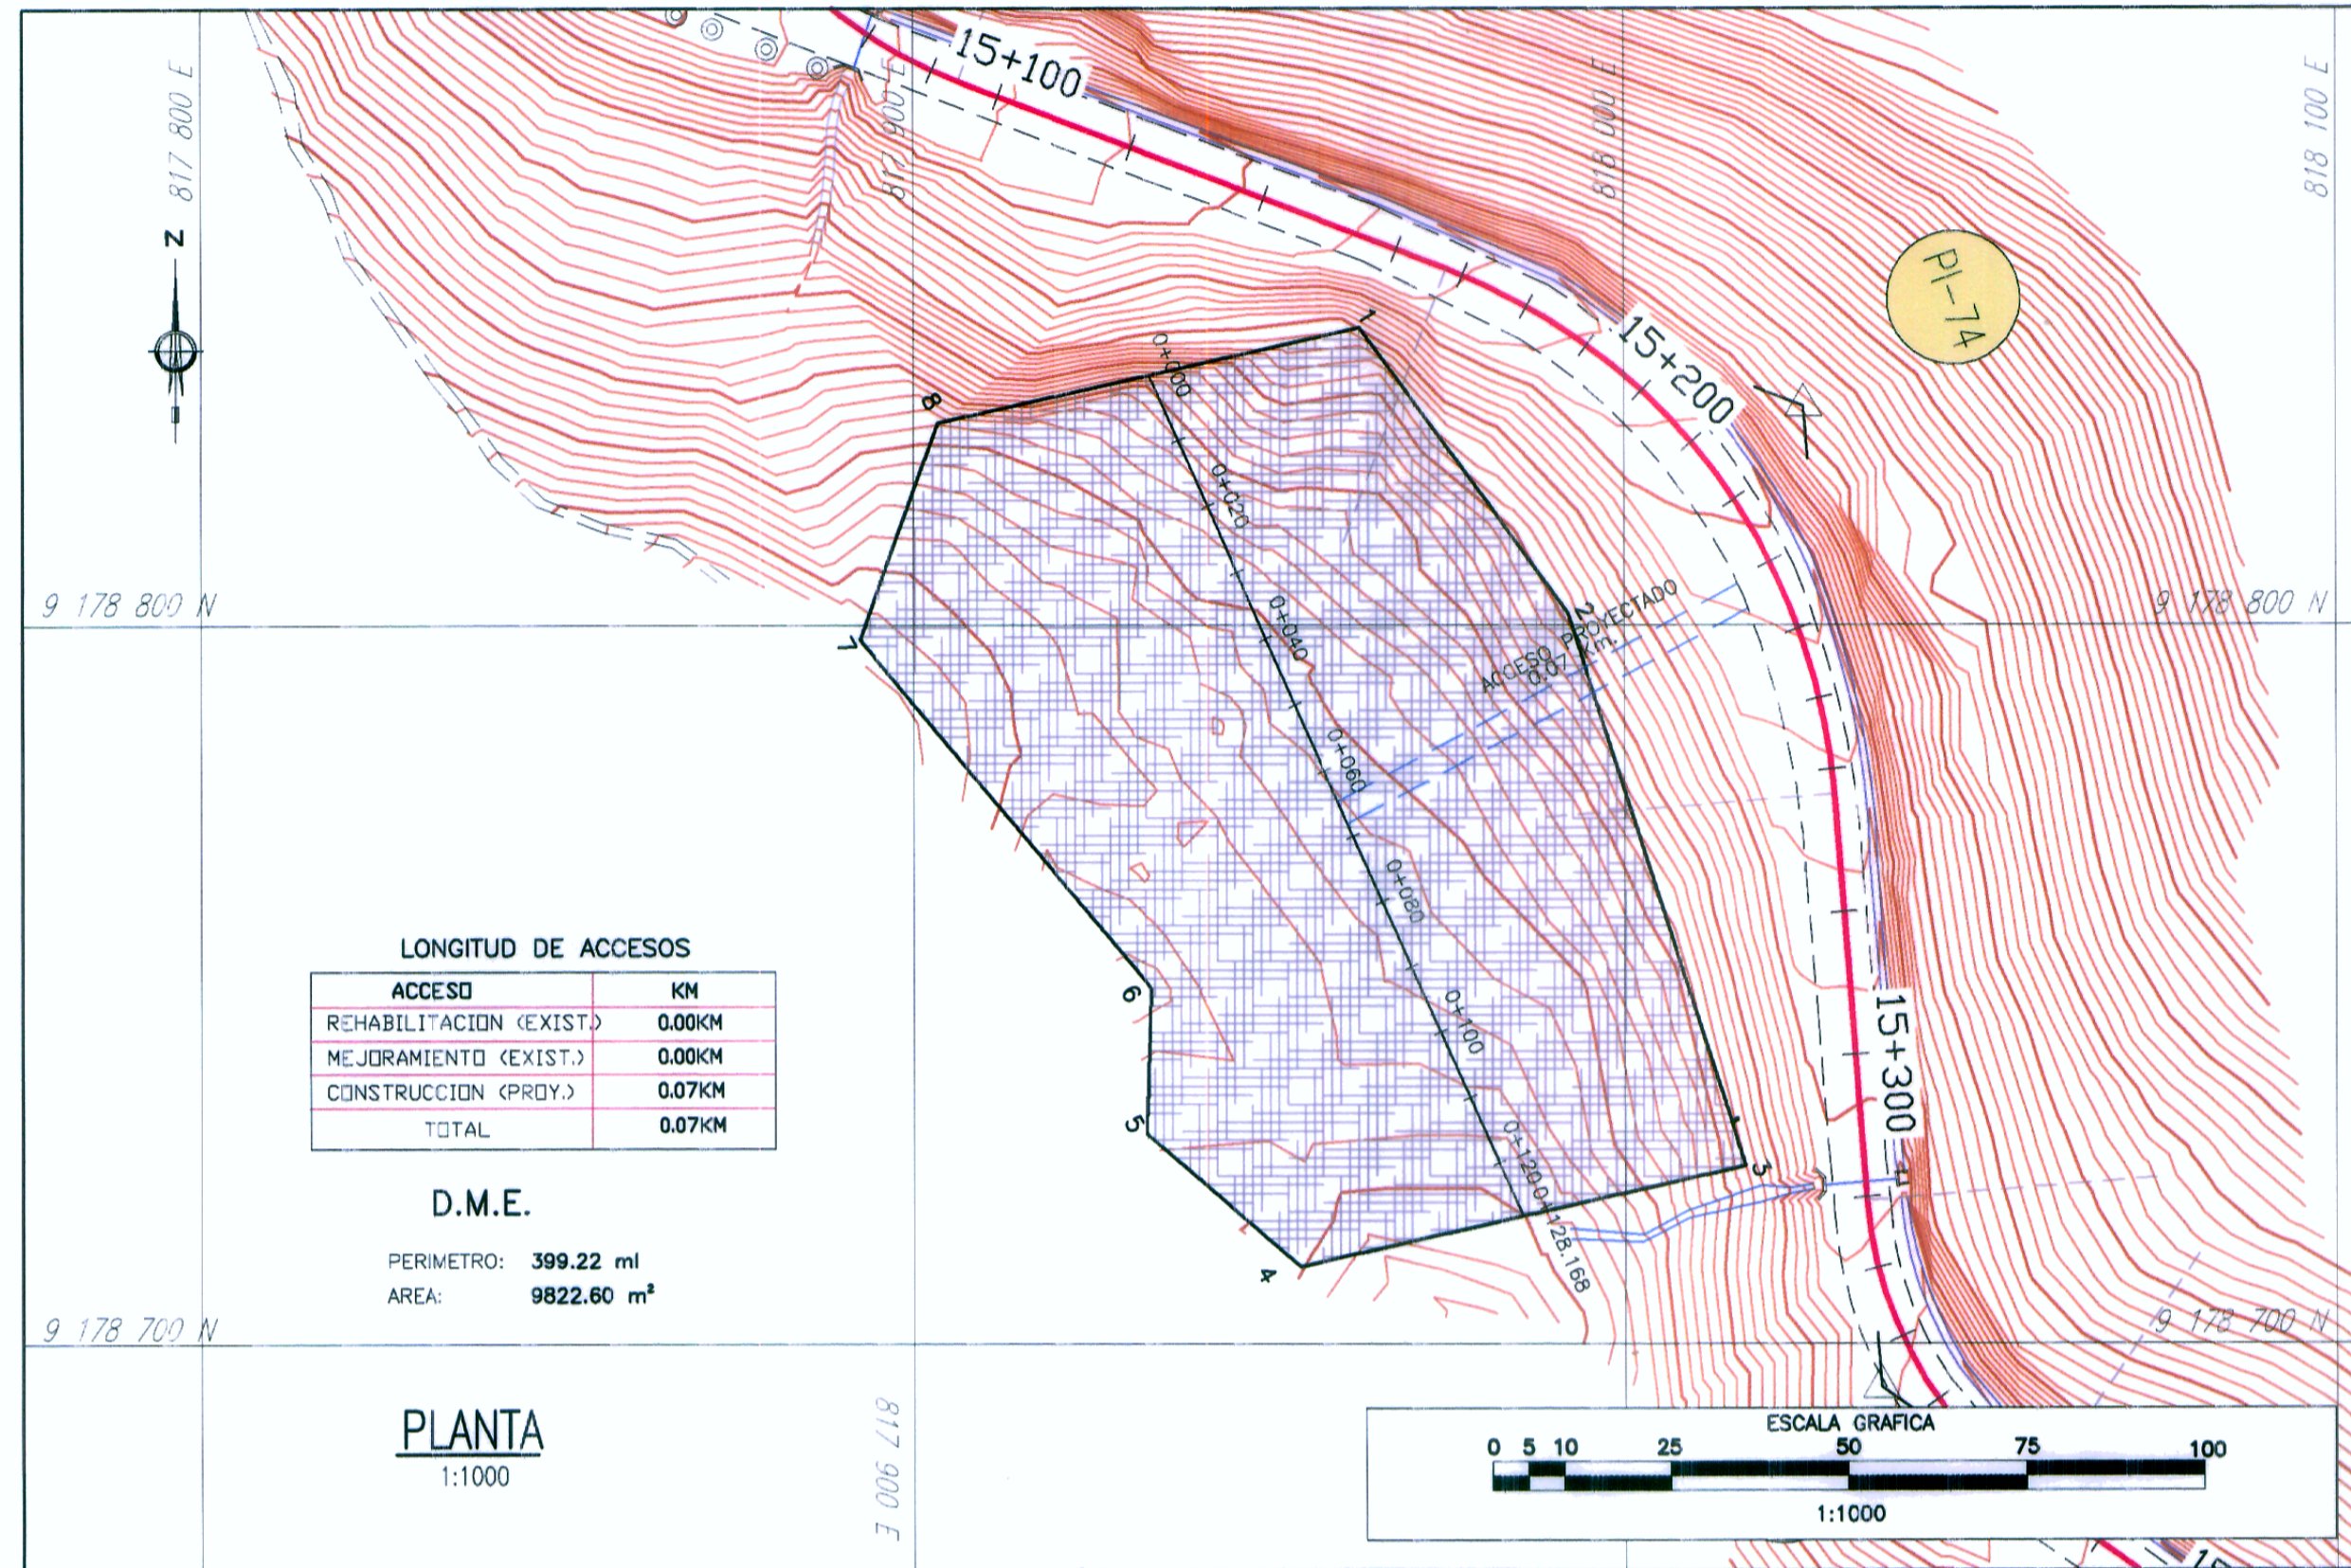

CUADRO DE COORDENADAS

PV	NORTE	ESTE
1	9178841.277	817962.864
2	9178801.637	817992.152
3	9178724.736	818017.042
4	9178710.685	817954.399
5	9178729.233	817932.801
6	9178749.562	817933.478
7	9178798.048	817892.589
8	9178827.964	817903.513

CALCULO DE CAPACIDAD

PROGRESIVAS	AREA m <sup>2</sup>	VOLUMEN m <sup>3</sup>
0+000	207.26	
0+020	568.04	7753.00
0+040	649.73	12177.70
0+060	777.99	14277.20
0+080	842.48	16204.70
0+100	806.80	16492.80
0+120	634.06	14408.60
0+128.168	444.47	4405.80
<b>TOTAL</b>		<b>85719.80</b>

HOB CONSULTORES S.A.  
ING. FERNANDO MANUEL VALDIVIA VARGAS  
ESP. IMPACTO AMBIENTAL  
CIP N° 64187

HOB CONSULTORES S.A.  
ING. CESAR GUERRA GUERRA  
ESP. IMPACTO AMBIENTAL  
CIP N° 54538