
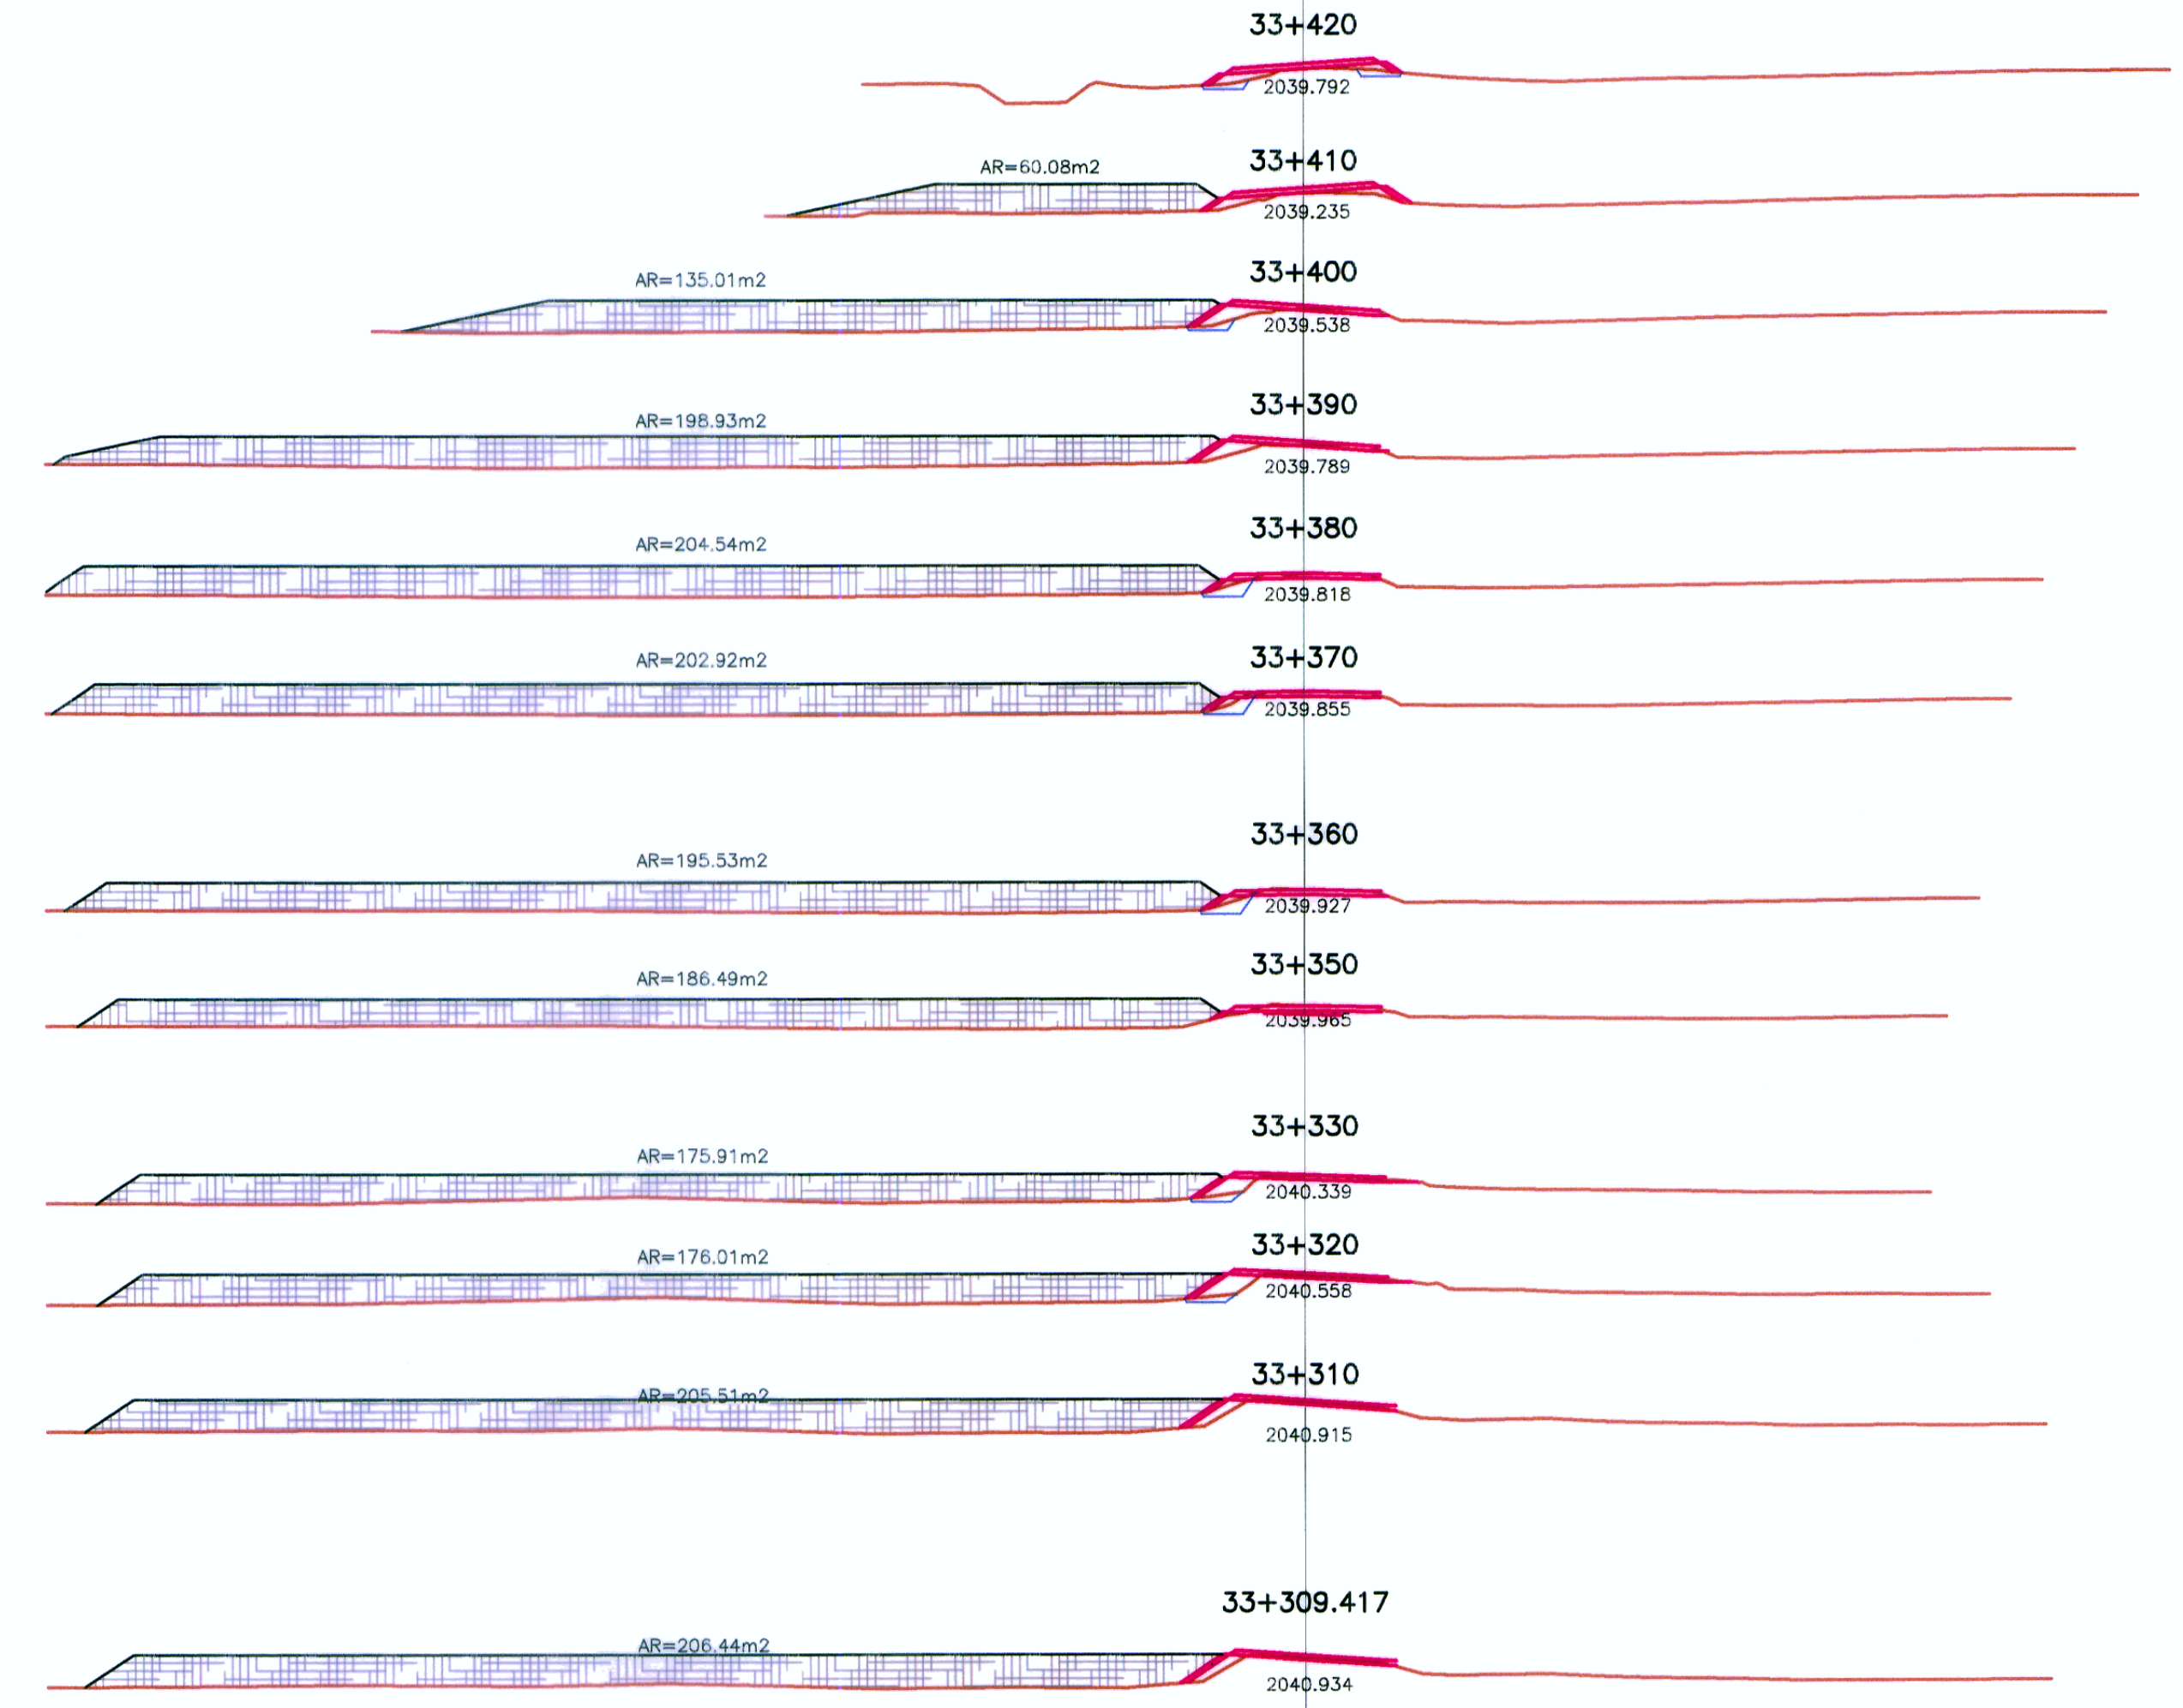


DEPOSITO DE MATERIAL EXCEDENTE
D.M.E. "Km 33+360"
LADO IZQ.

SECCIONES TRANSVERSALES



1:400

ESC. 1/500

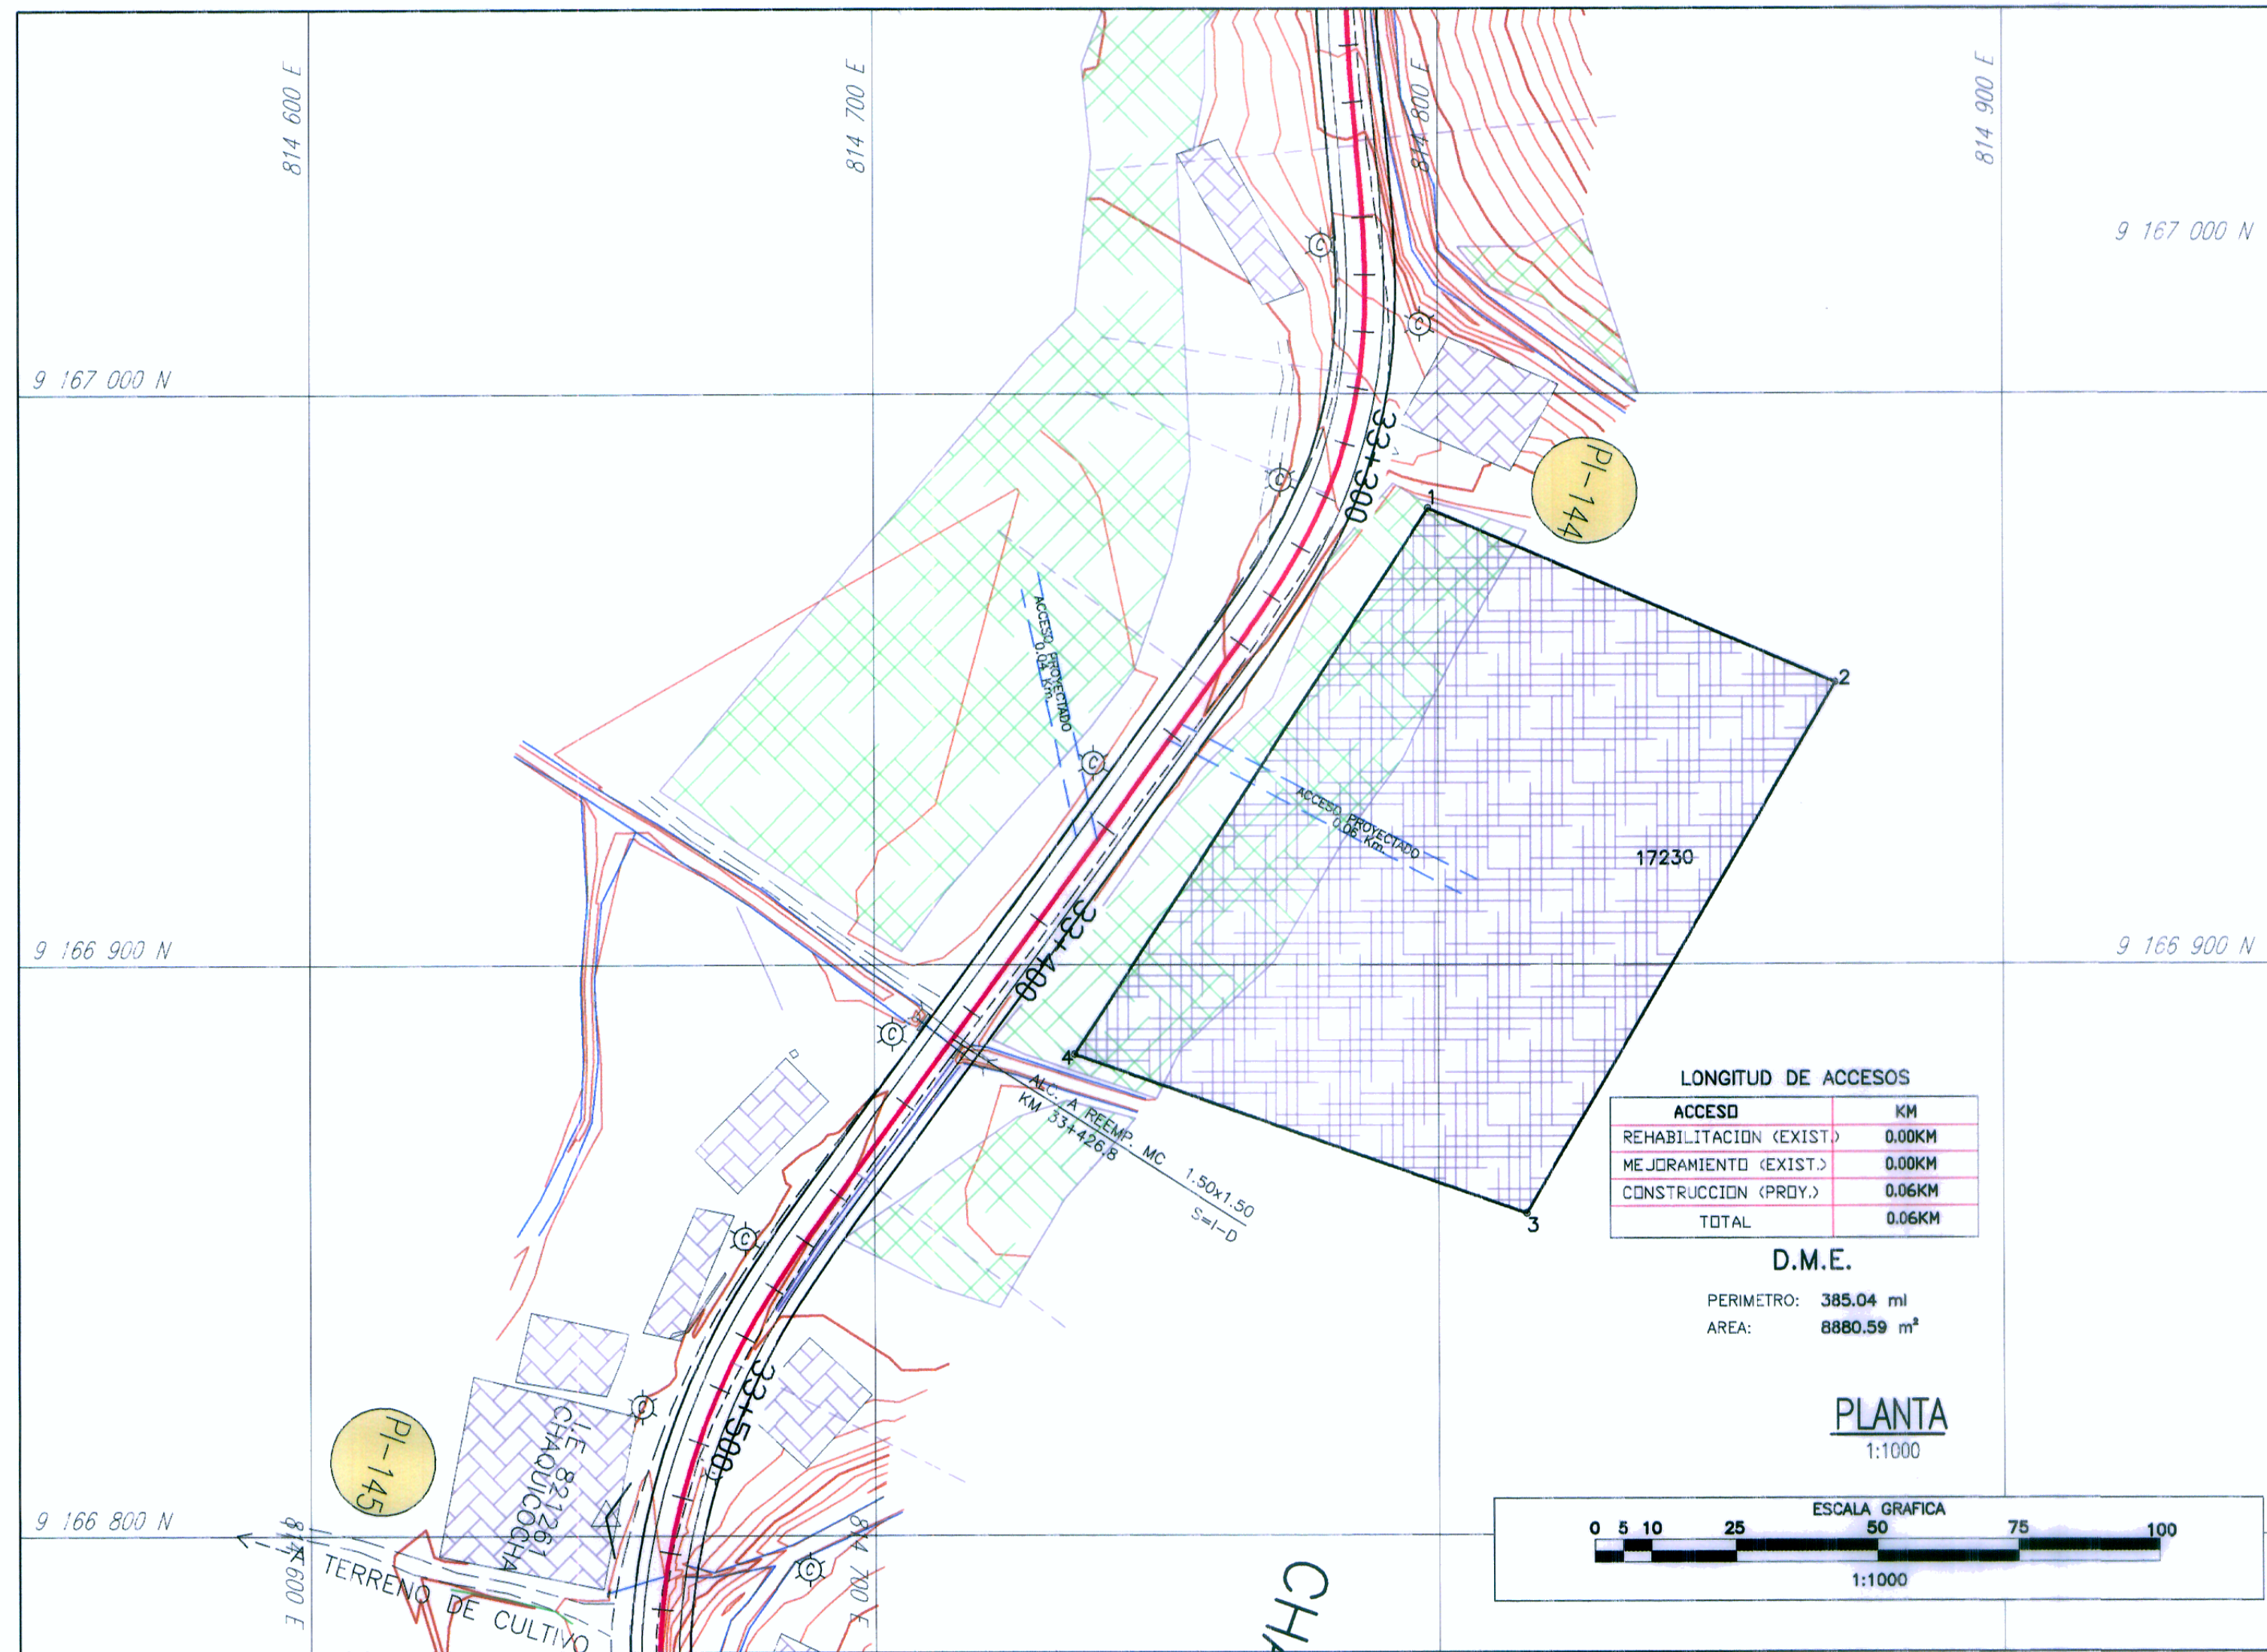

PUNTO	NORTE	ESTE
1	9166979.77	814798.25
2	9166949.03	814870.22
3	9166856.23	814815.52
4	9166884.27	814735.50

PROGRESIVAS	AREA m ²	VOLUMEN m ³
33+309.42	206.44	
33+310	205.51	120.08
33+320	176.01	1907.60
33+330	175.91	1759.60
33+350	186.49	3624.00
33+360	195.53	1910.10
33+370	202.92	1992.25
33+380	204.54	2037.30
33+390	198.93	2017.35
33+400	135.01	1669.70
33+410	60.08	975.45
TOTAL	18013.43	

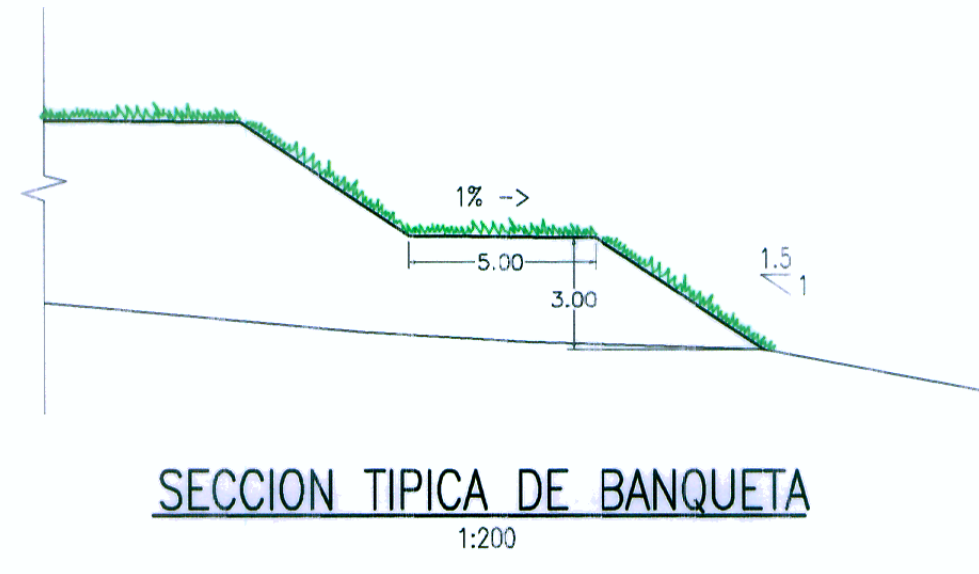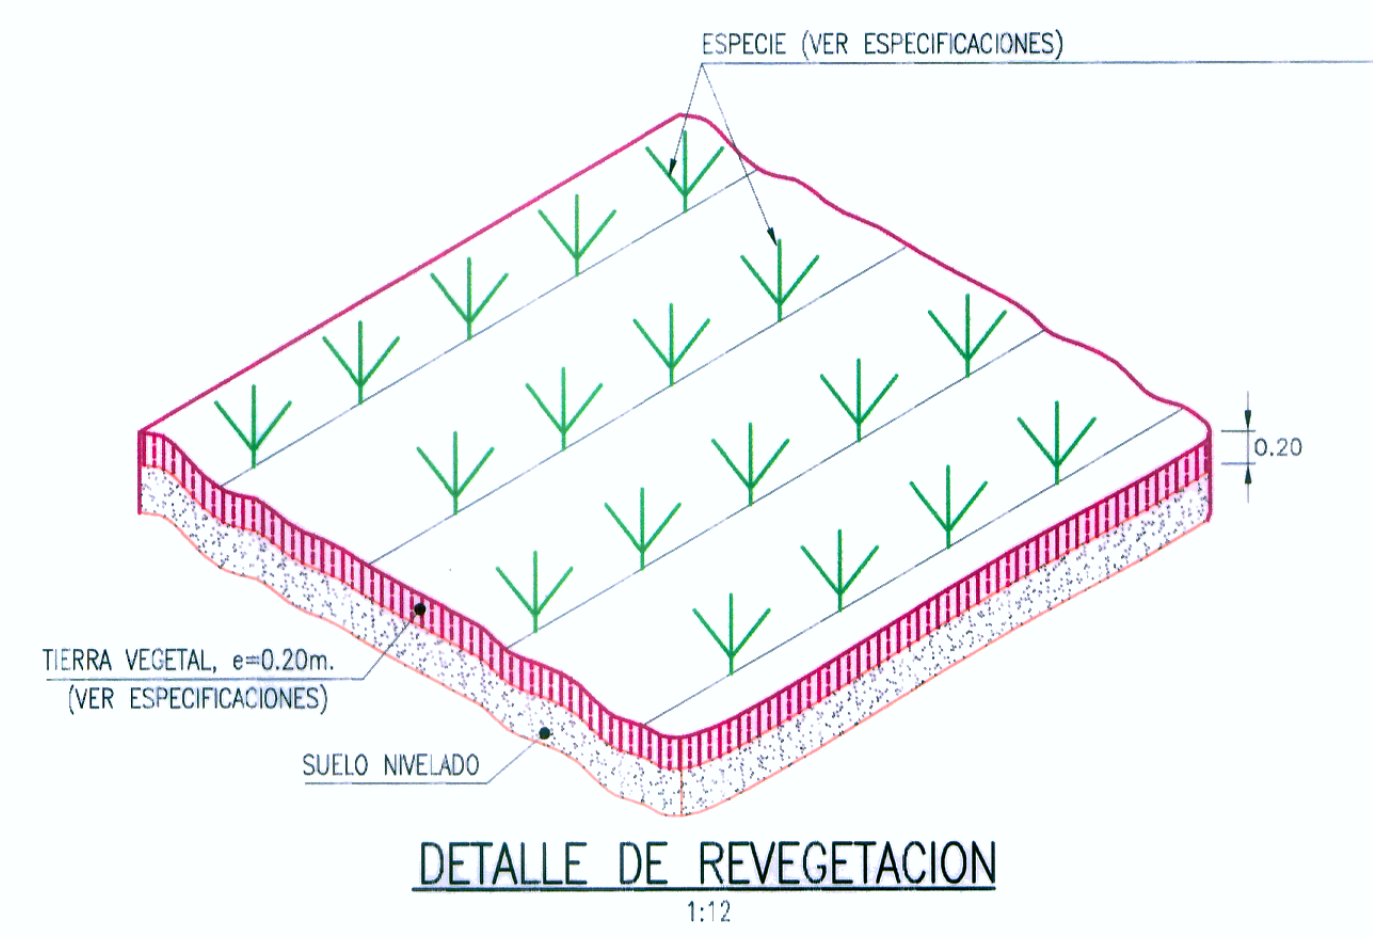

LEYENDA

PLANTA :

- EJE PROYECTADO
- CARRETERA EXISTENTE
- CURVA MAYOR
- CURVA MENOR
- CASA

MATERIAL EXCEDENTE :

- VERTICE DE POLIGONAL
- AREA DE BOTADERO

HOB CONSULTORES S.A.
ING. FERNANDO MANRIQUE VALDIVIA VARGAS
Exp. IMPACTO AMBIENTAL
CIP N° 64157

HOB CONSULTORES S.A.
ING. CESAR GUEWARA M.
Exp. IMPACTO AMBIENTAL
CIP N° 64157

N°	FECHA	DESCRIPCION