




DEPOSITO DE MATERIAL EXCEDENTE
D.M.E. "Km 49+650"
LADO DER.

3407

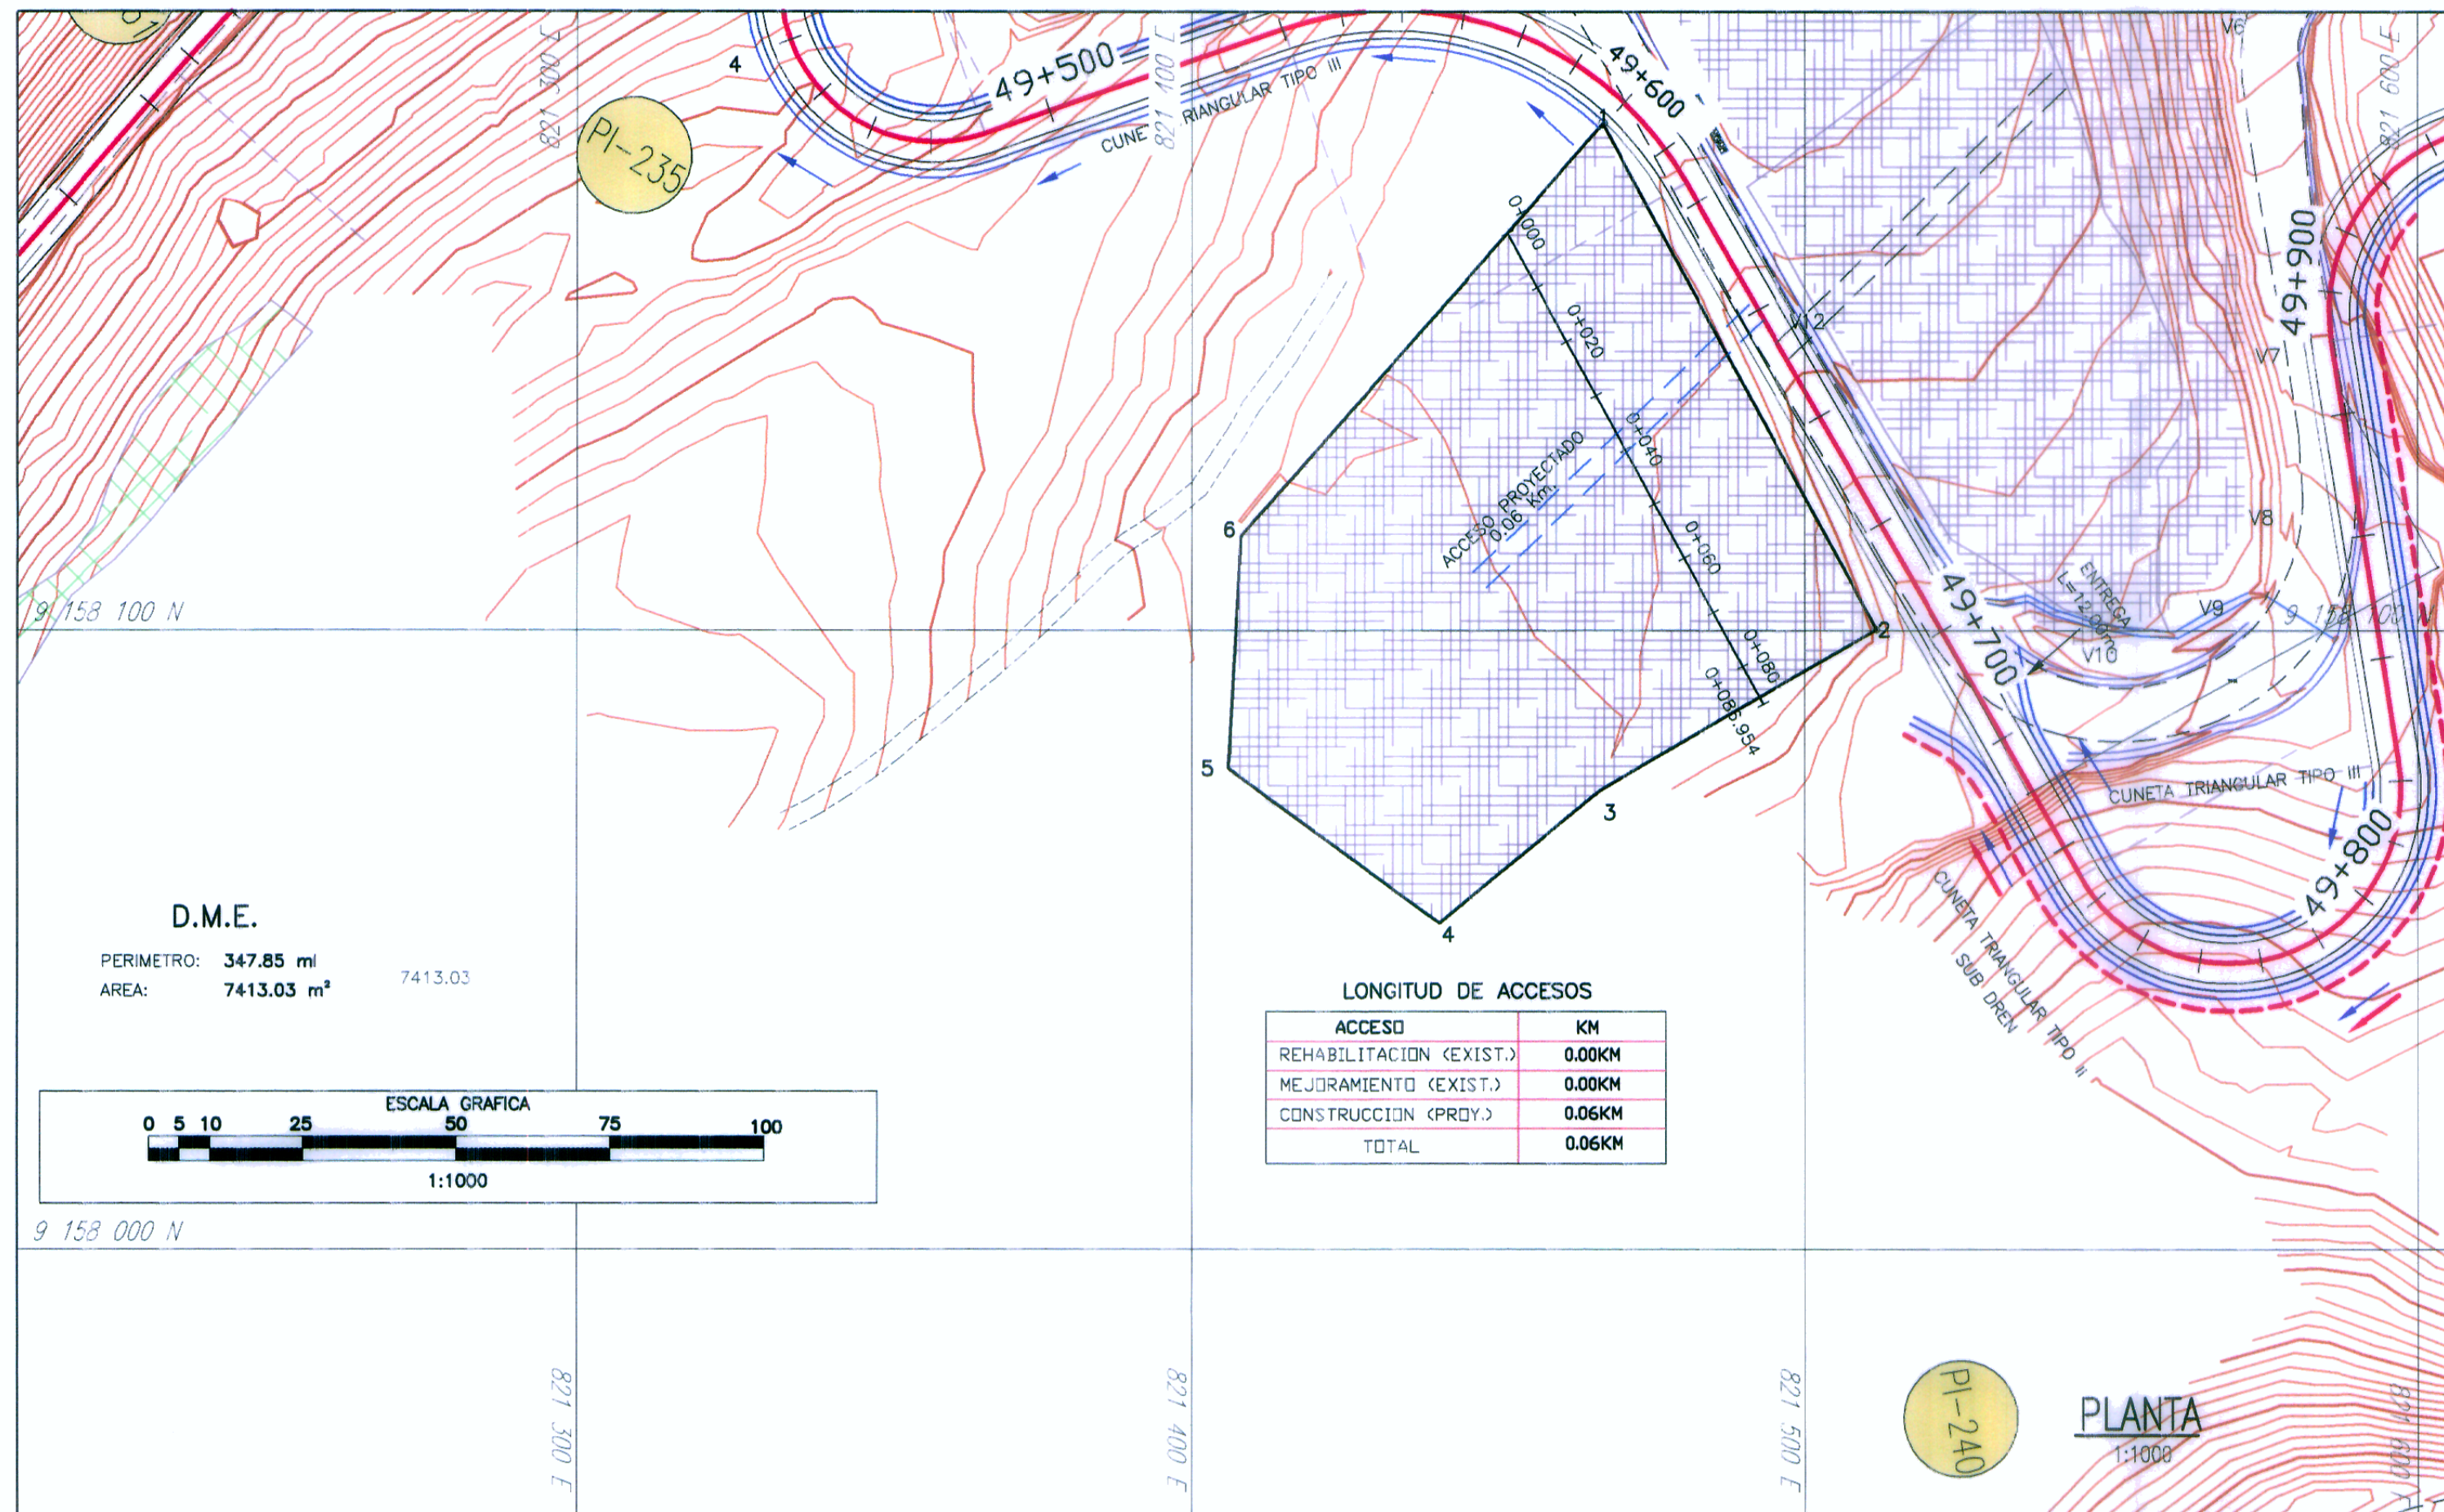

SECCIONES TRANSVERSALES

ESC. 1/500

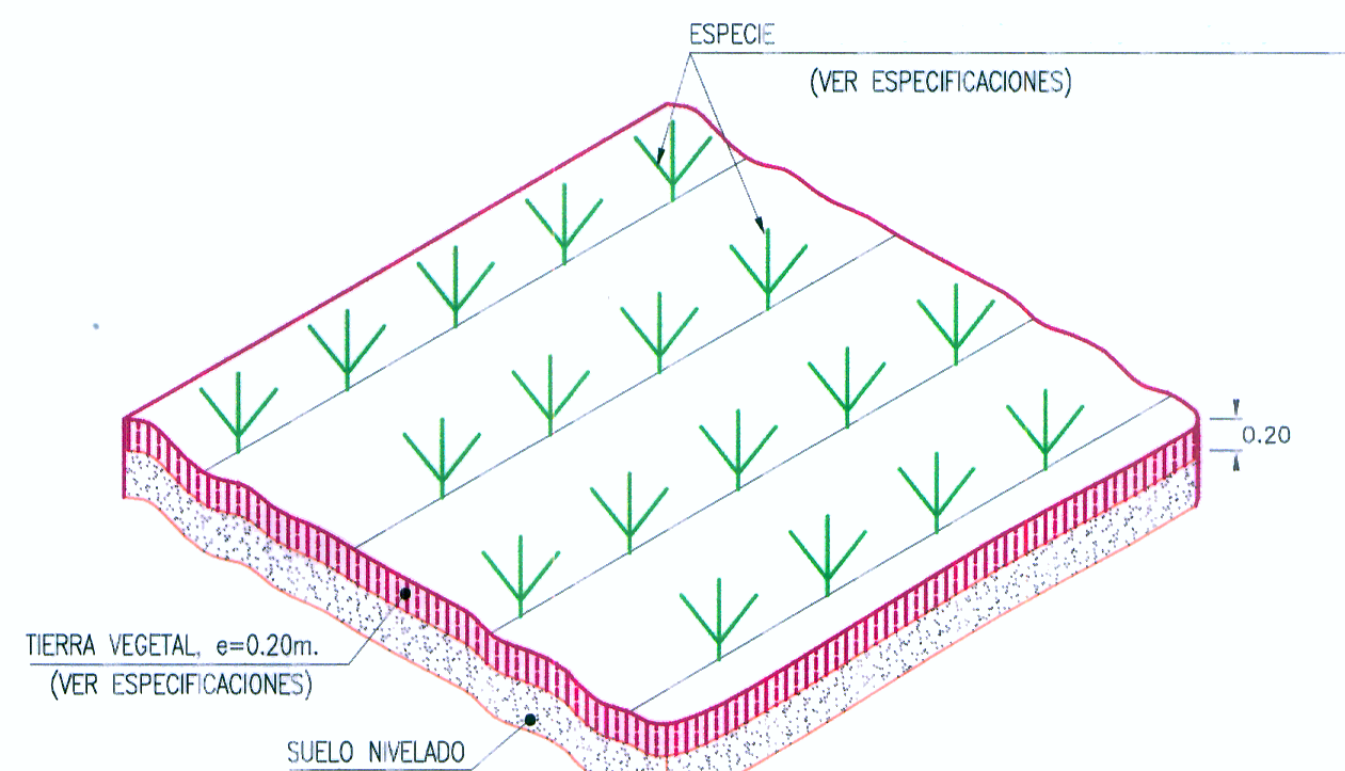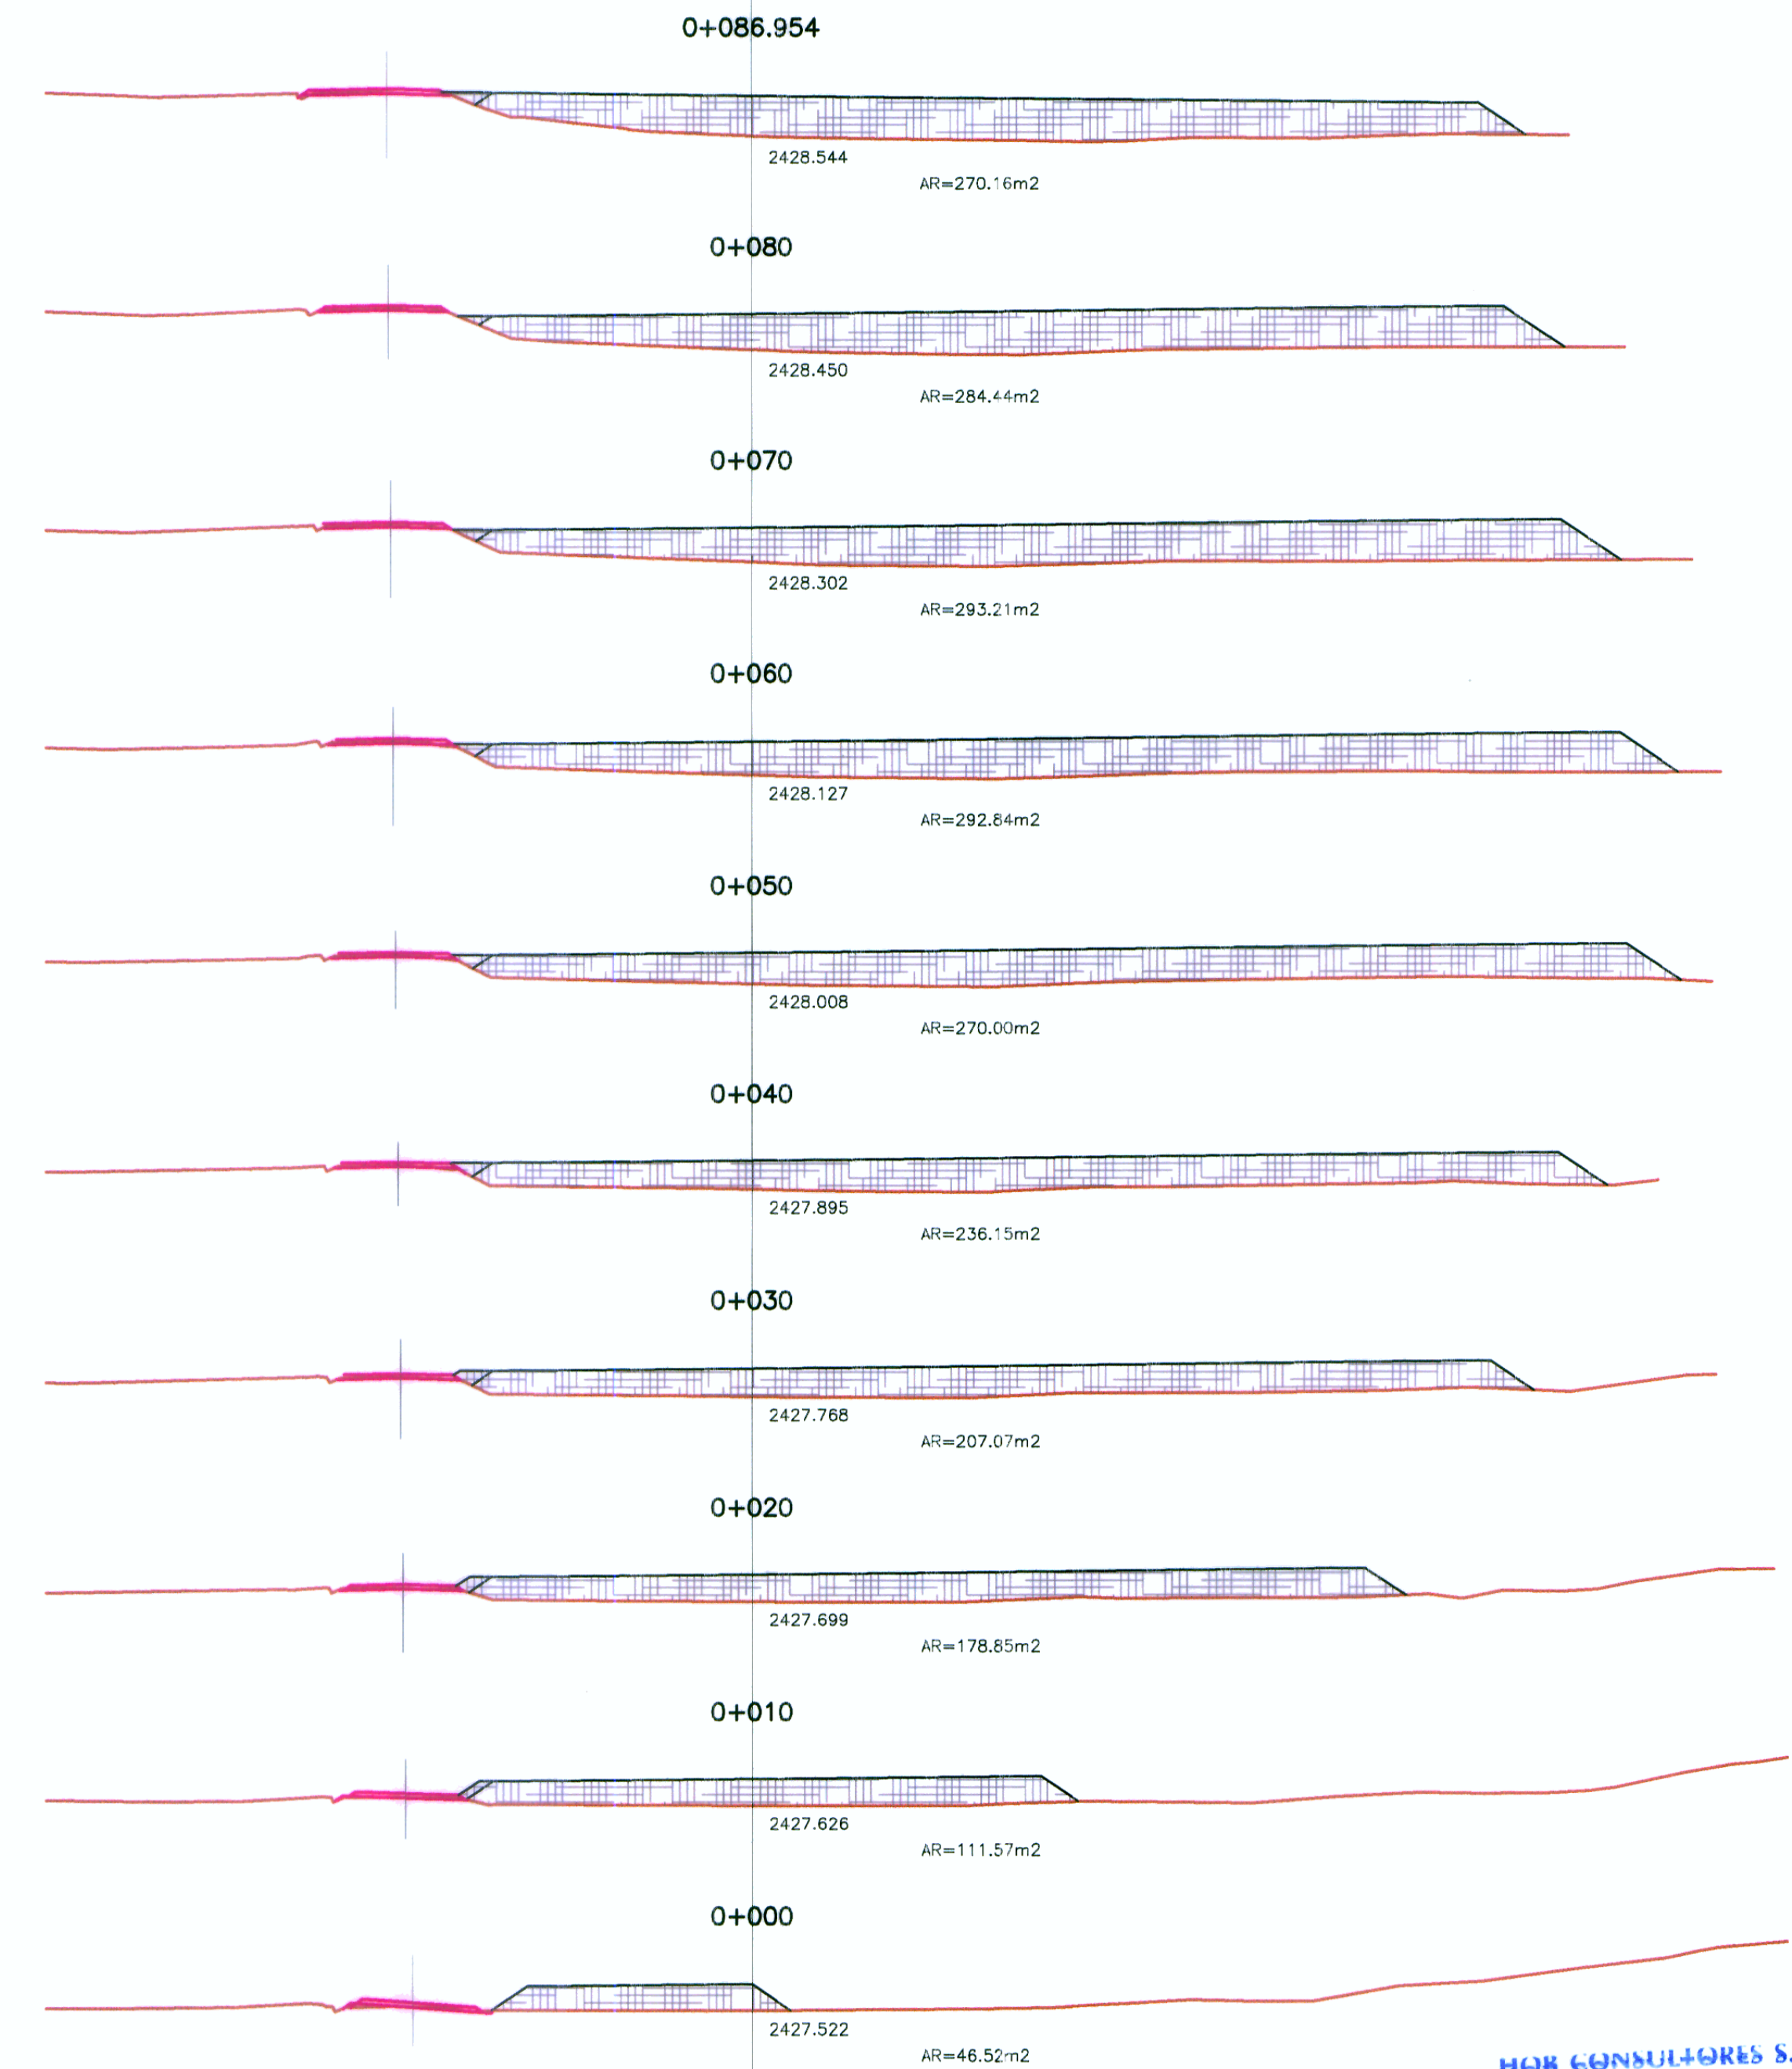

DETALLE DE REVEGETACION


1:12

CALCULO DE CAPACIDAD

PROGRESIVAS	AREA m ²	VOLUMEN m ³
0+000	46.52	
0+010	111.57	790.45
0+020	178.85	1452.10
0+030	207.07	1929.60
0+040	236.15	2216.10
0+050	270.00	2530.75
0+060	295.84	2829.20
0+070	293.21	2945.25
0+080	284.44	2888.25
0+086.954	270.16	1928.34
TOTAL		19510.04

CUADRO DE CONSTRUCCION

PV	NORTE	ESTE
1	9158181.88	821466.91
2	9158100.17	821511.64
3	9158074.15	821466.37
4	9158053.02	821440.28
5	9158077.71	821405.86
6	9158115.34	821408.04

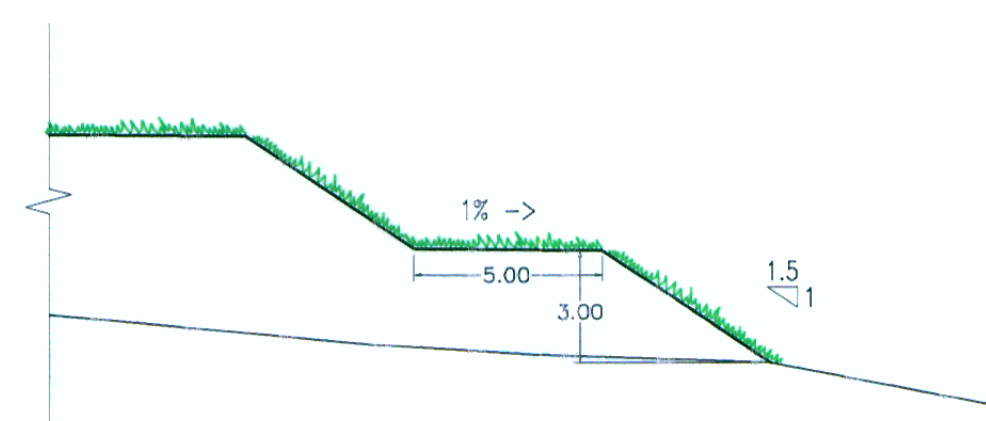

SECCION TIPICA DE BANQUETA

1:200

LEYENDA

PLANTA :

- EJE PROYECTADO
- CARRETERA EXISTENTE
- CURVA MAYOR
- CURVA MENOR
- CASA

MATERIAL EXCEDENTE :

- VERTICE DE POLIGONAL
- AREA DE BOTADERO

HOB CONSULTORES S.A.
ING. FERNANDO MANUEL VALDIVIA VARGAS
Esp. IMPACTO AMBIENTAL
CIP N° 64157

HOB CONSULTORES S.A.
ING. CESAR GUEVARA M.
Esp. CALIFICADO
CIP N° 58854