


ACCESO CENTRO POBLADO AGUAS CALIENTES

Km. 23+624 LD
PLANO DE EJES

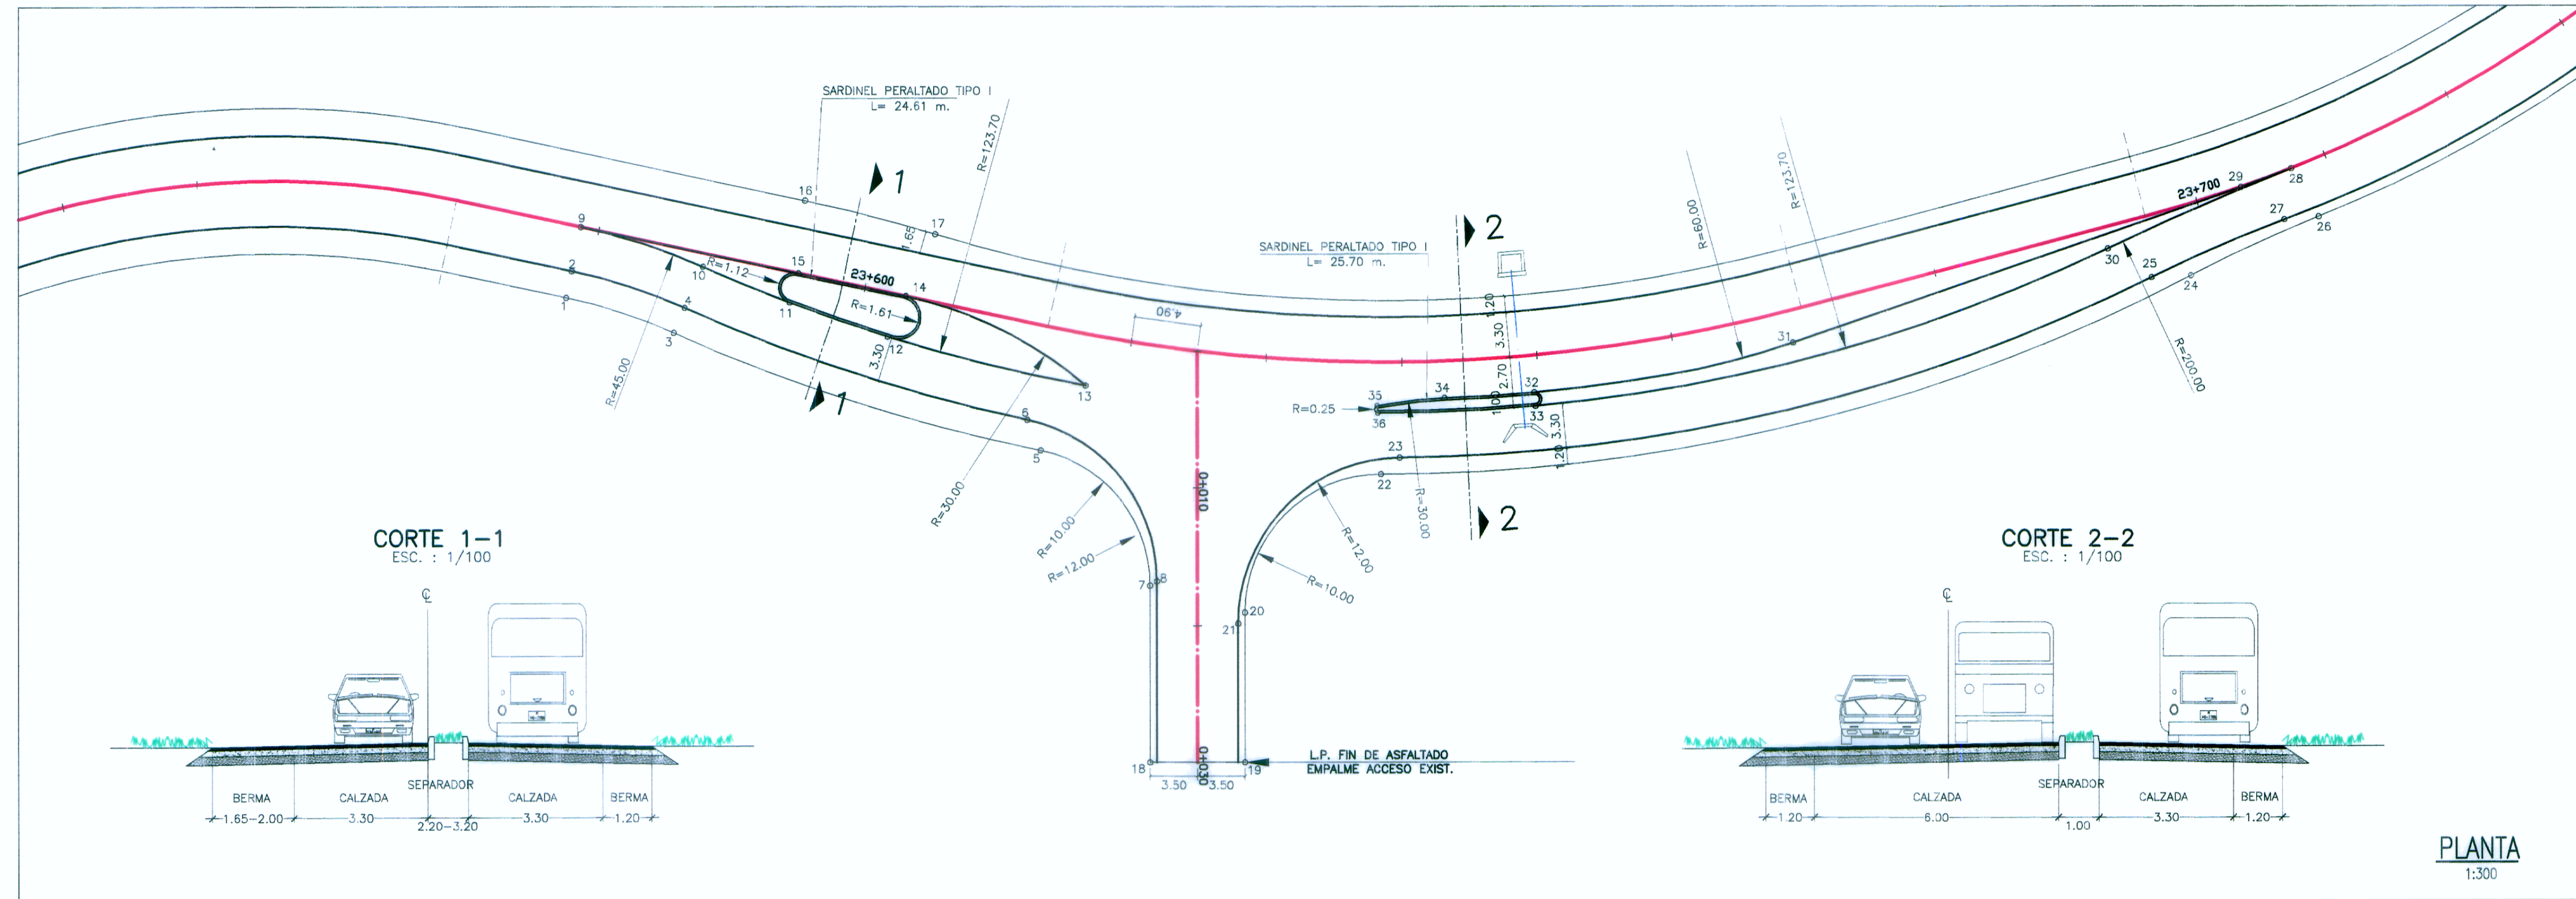


CUADRO DE COORDENADAS


PUNTO	NORTE	ESTE
1	9174422.96	818356.09
2	9174421.76	818357.69
3	9174416.87	818350.44
4	9174415.37	818351.75
5	9174395.02	818331.27
6	9174395.96	818333.71
7	9174392.86	818319.00
8	9174392.28	818319.07
9	9174419.78	818360.33
10	9174412.88	818353.92
11	9174408.22	818348.87
12	9174402.72	818343.57
13	9174391.02	818334.20
14	9174400.29	818345.70
15	9174408.72	818350.53
16	9174404.04	818355.15
17	9174396.38	818348.89
18	9174398.31	818307.26
19	9174391.96	818304.32
20	9174387.33	818314.28
21	9174388.12	818313.77
22	9174374.02	818319.13
23	9174372.27	818319.65
24	9174313.75	818307.19
25	9174316.43	818308.29
26	9174303.36	818307.13
27	9174305.77	818308.00
28	9174303.77	818311.16
29	9174307.68	818311.49
30	9174318.47	818311.56
31	9174342.40	818315.07
32	9174361.22	818319.79
33	9174361.56	818318.85
34	9174367.42	818322.22
35	9174372.17	818323.78
36	9174372.34	818323.32

CUADRO DE COORDENADAS Y ELEMENTOS DE CURVAS

N° PI	SENT.	DELTA	RADIO	TANG.	L.C.	Ext.	P.I.	P.C.	P.T.	NORTE	ESTE	P%	SA
0	I	---	00	00	00	00	0 + 0000	0 + 0000	0 + 0000	9174382.508	818333.006	0.0	0
1	---	---	---	---	---	---	0 + 0300	---	---	9174395.133	818305.791	0.0	0

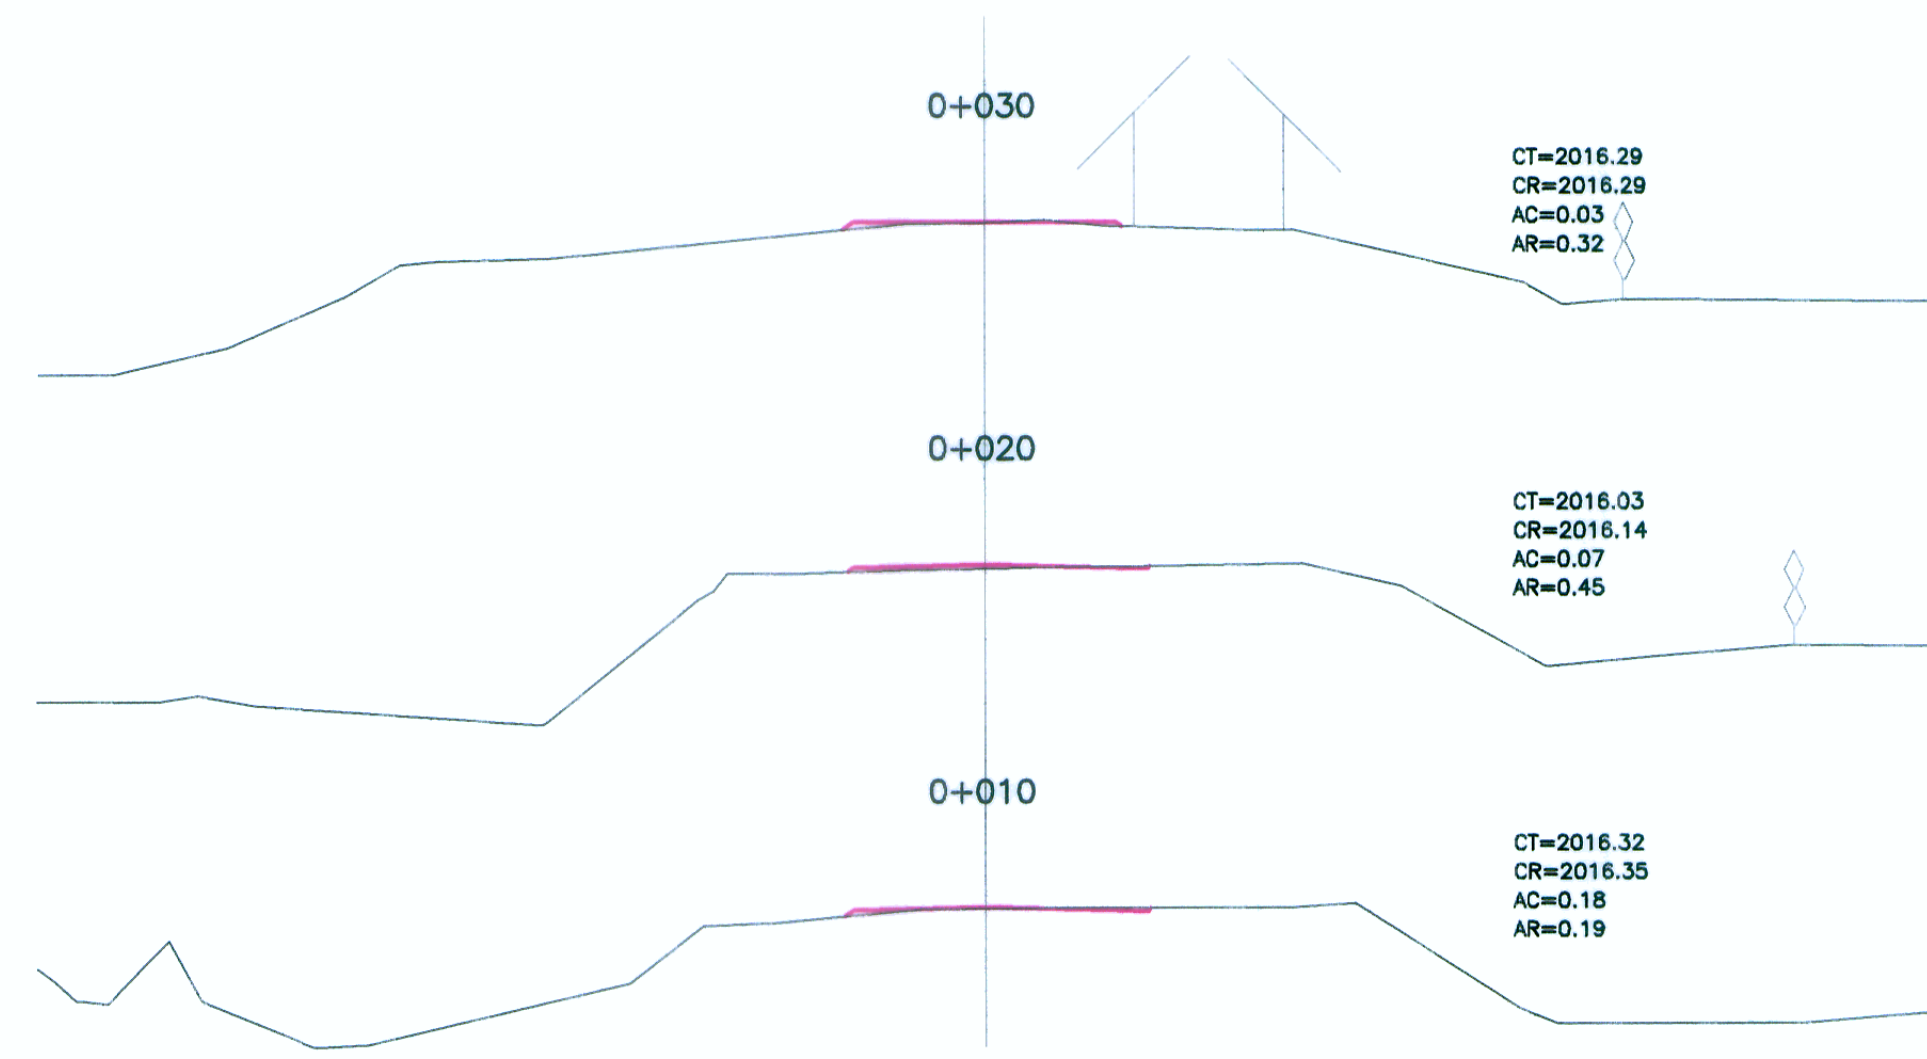

SECCIONES
1:200

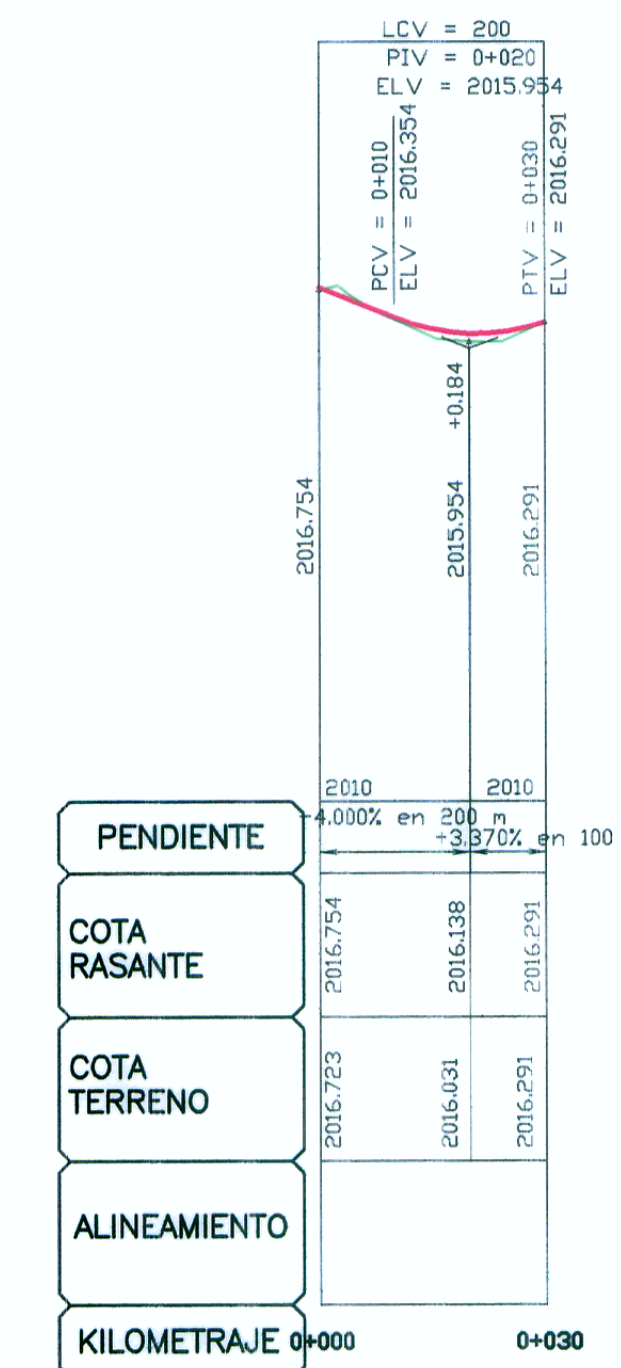

PERFIL
1:1000

PENDIENTE	COTA RASANTE	COTA TERRENO	ALINEAMIENTO	KILOMETRAJE
4.000%	2016.754	2016.723	2016.723	0+000
3.970%	2016.954	2016.931	2016.931	0+030

