


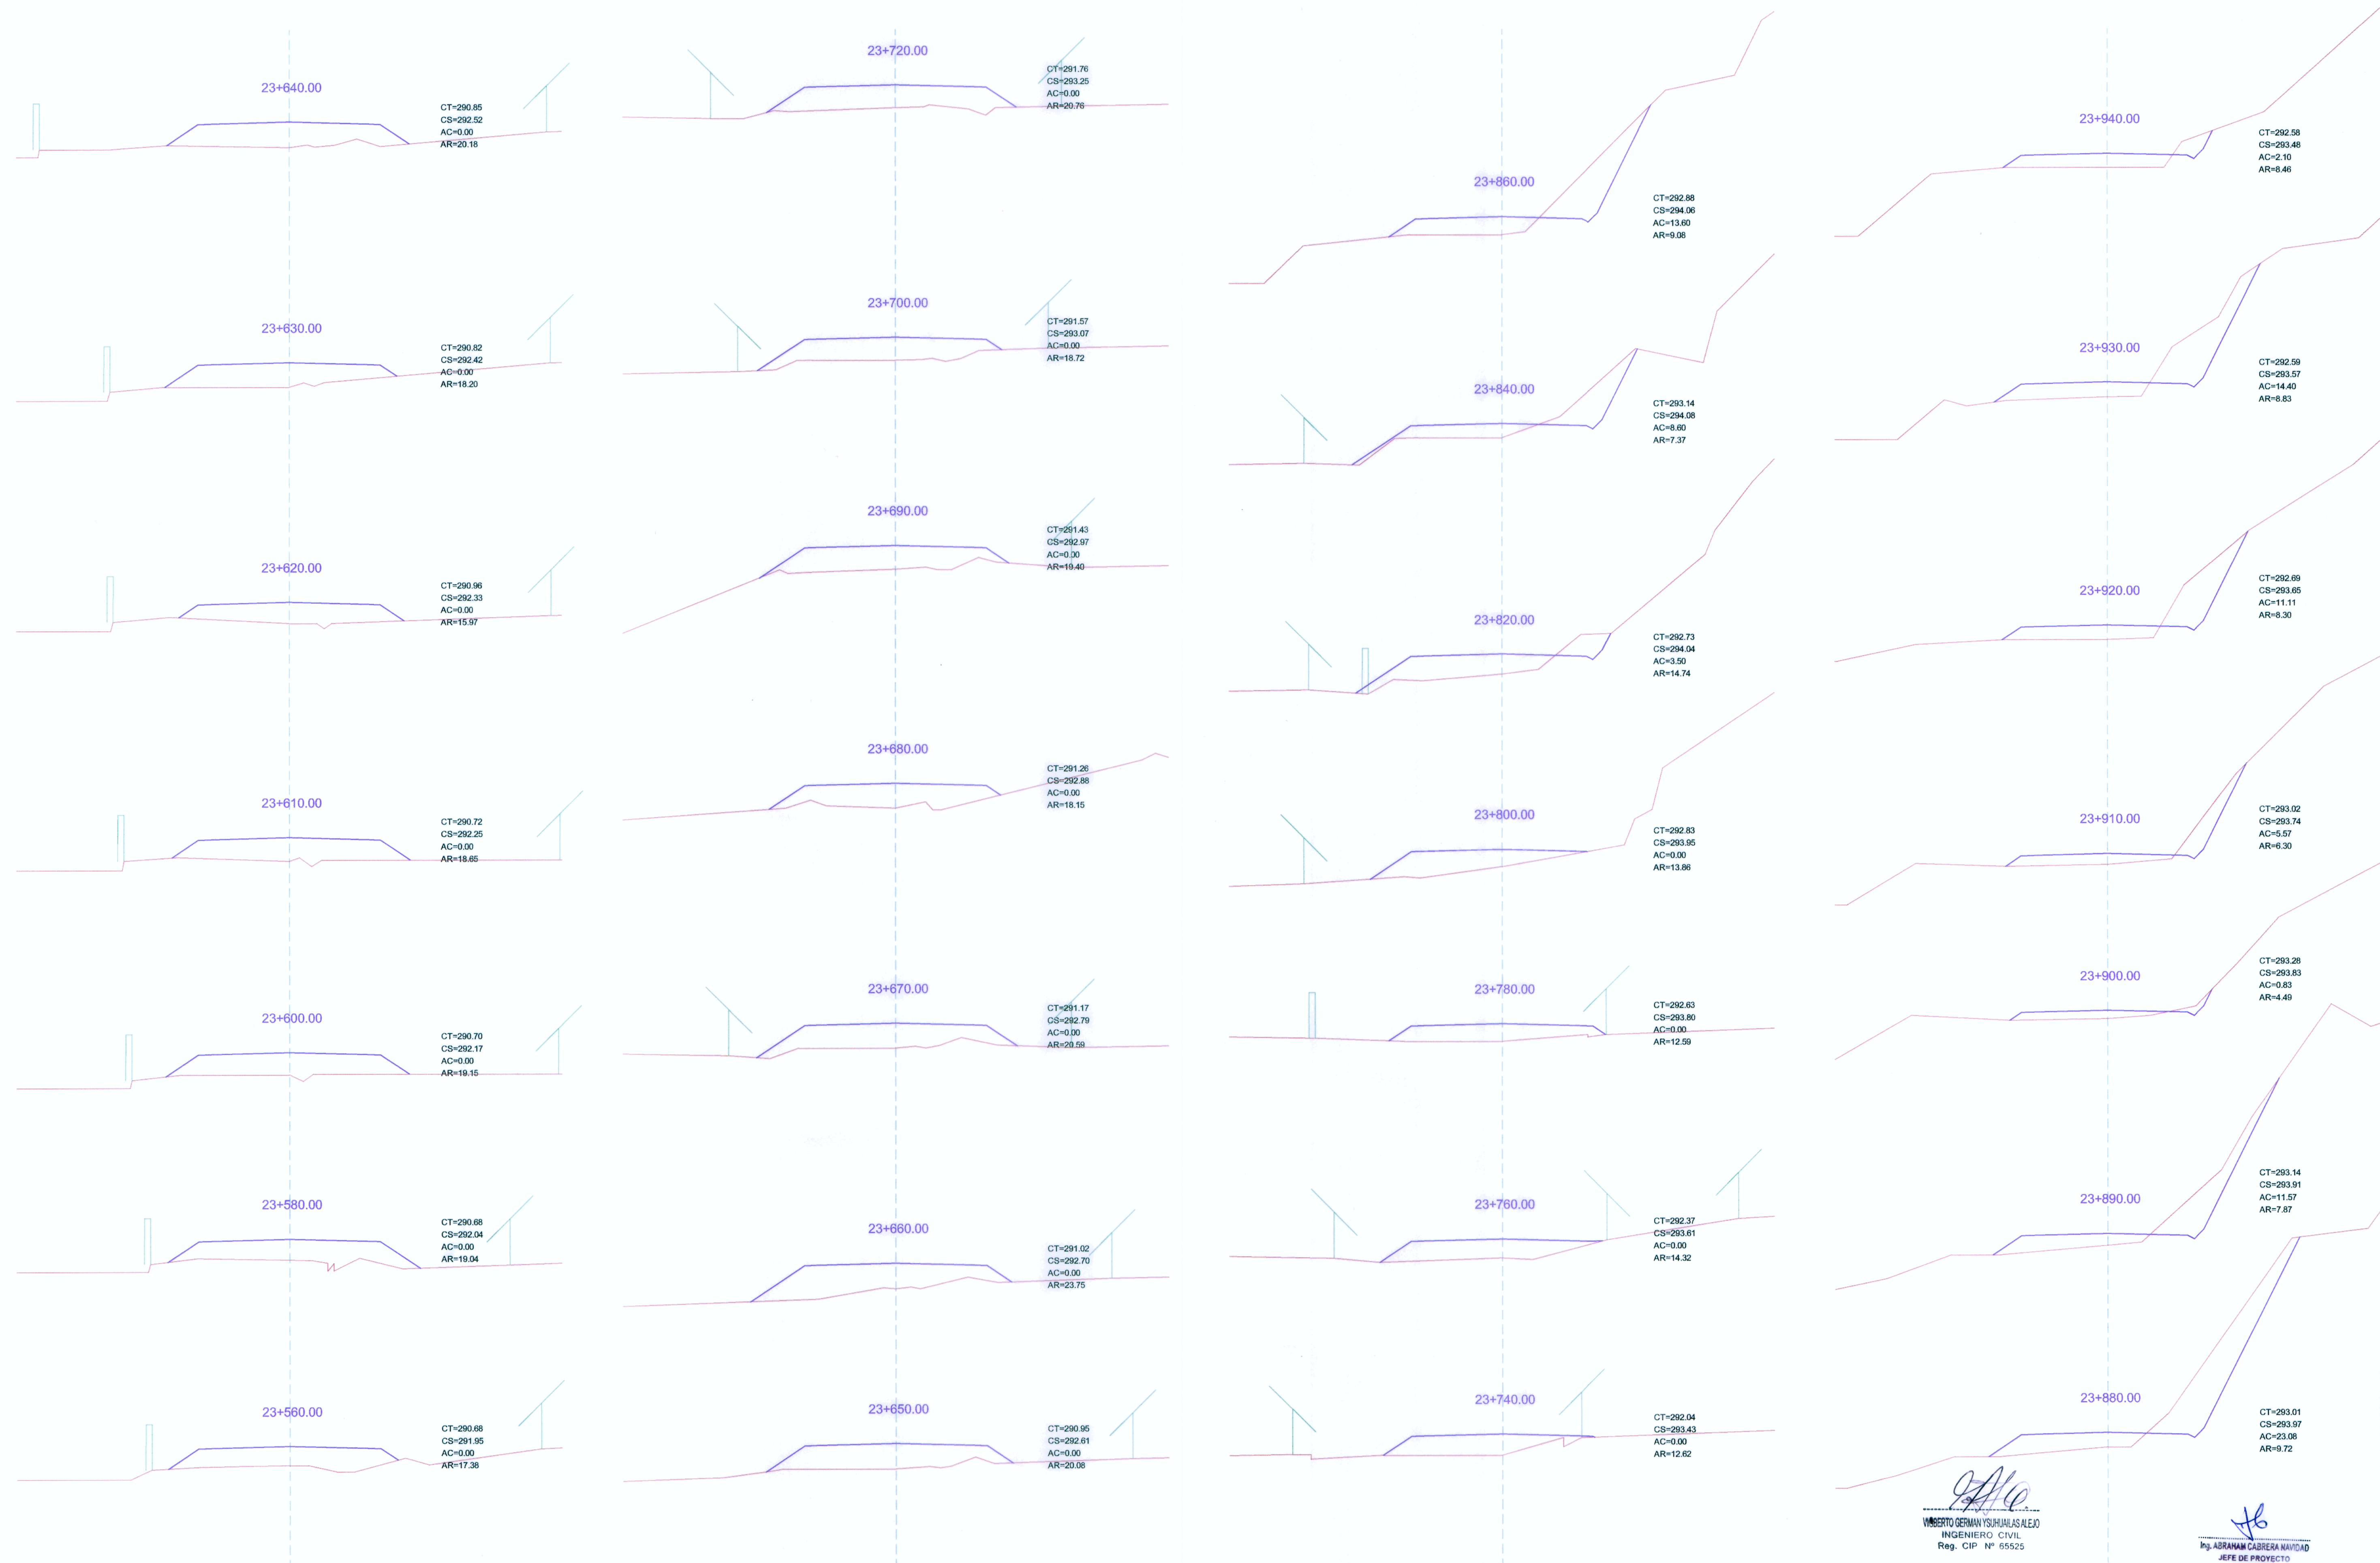

[Signature]
INGENIERO CIVIL
Reg. CIP N° 65525

[Signature]
Ing. ABRAM CABRERA NAVIJO
JEFE DE PROYECTO
CIP. N° 26215