
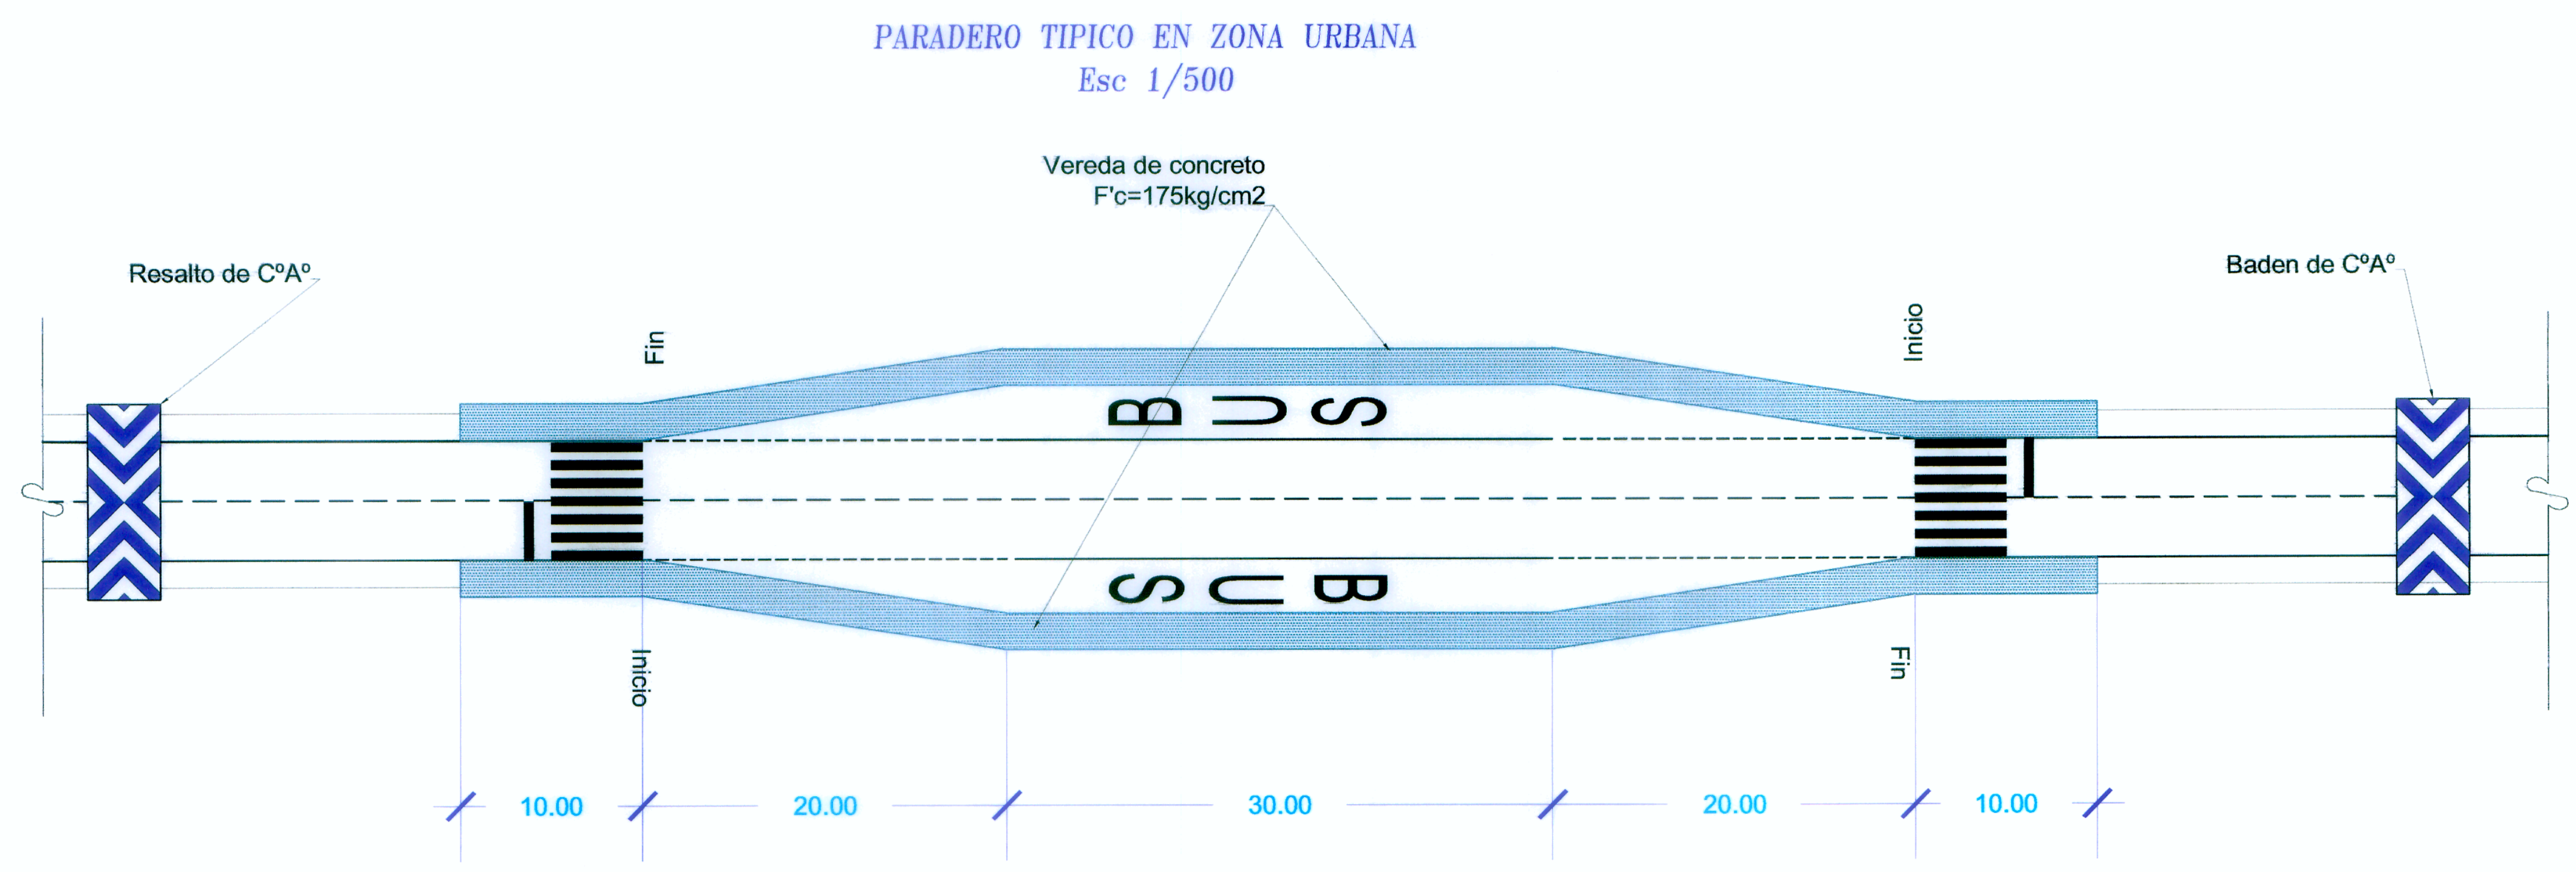


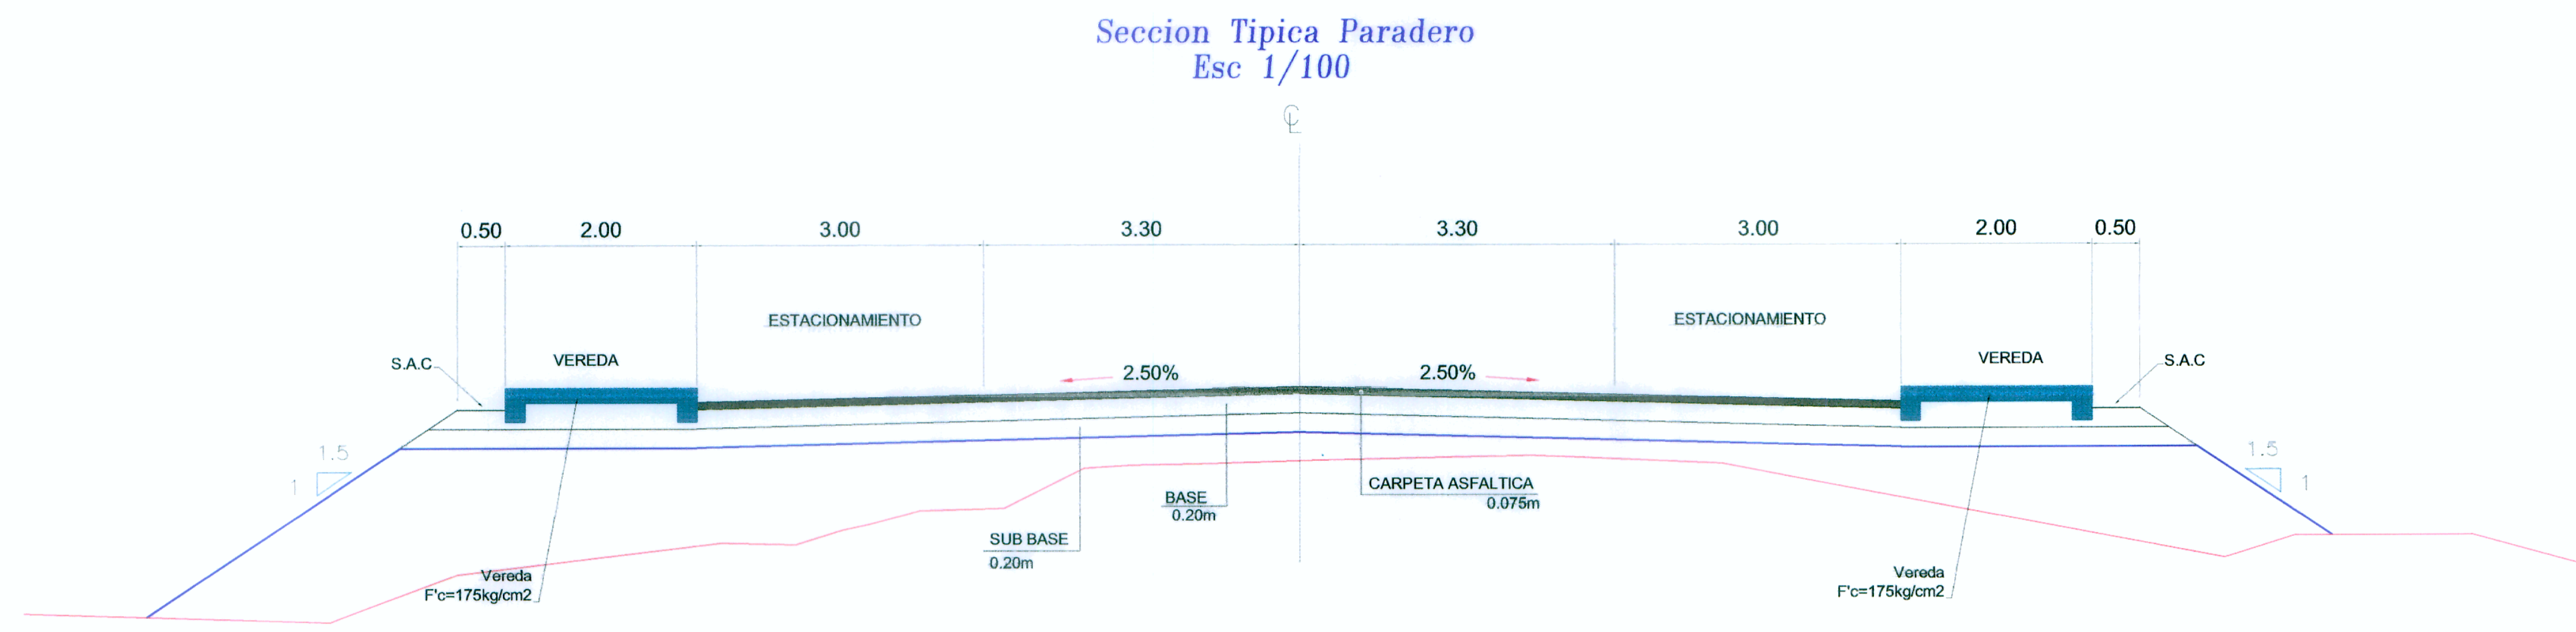

[Signature]
ING. ABRAHAM CABRERA NAVIDA
Reg. CIP N° 65525

[Signature]
ING. ABRAHAM CABRERA NAVIDA
JEFE DE PROYECTO
CIP N° 26219