


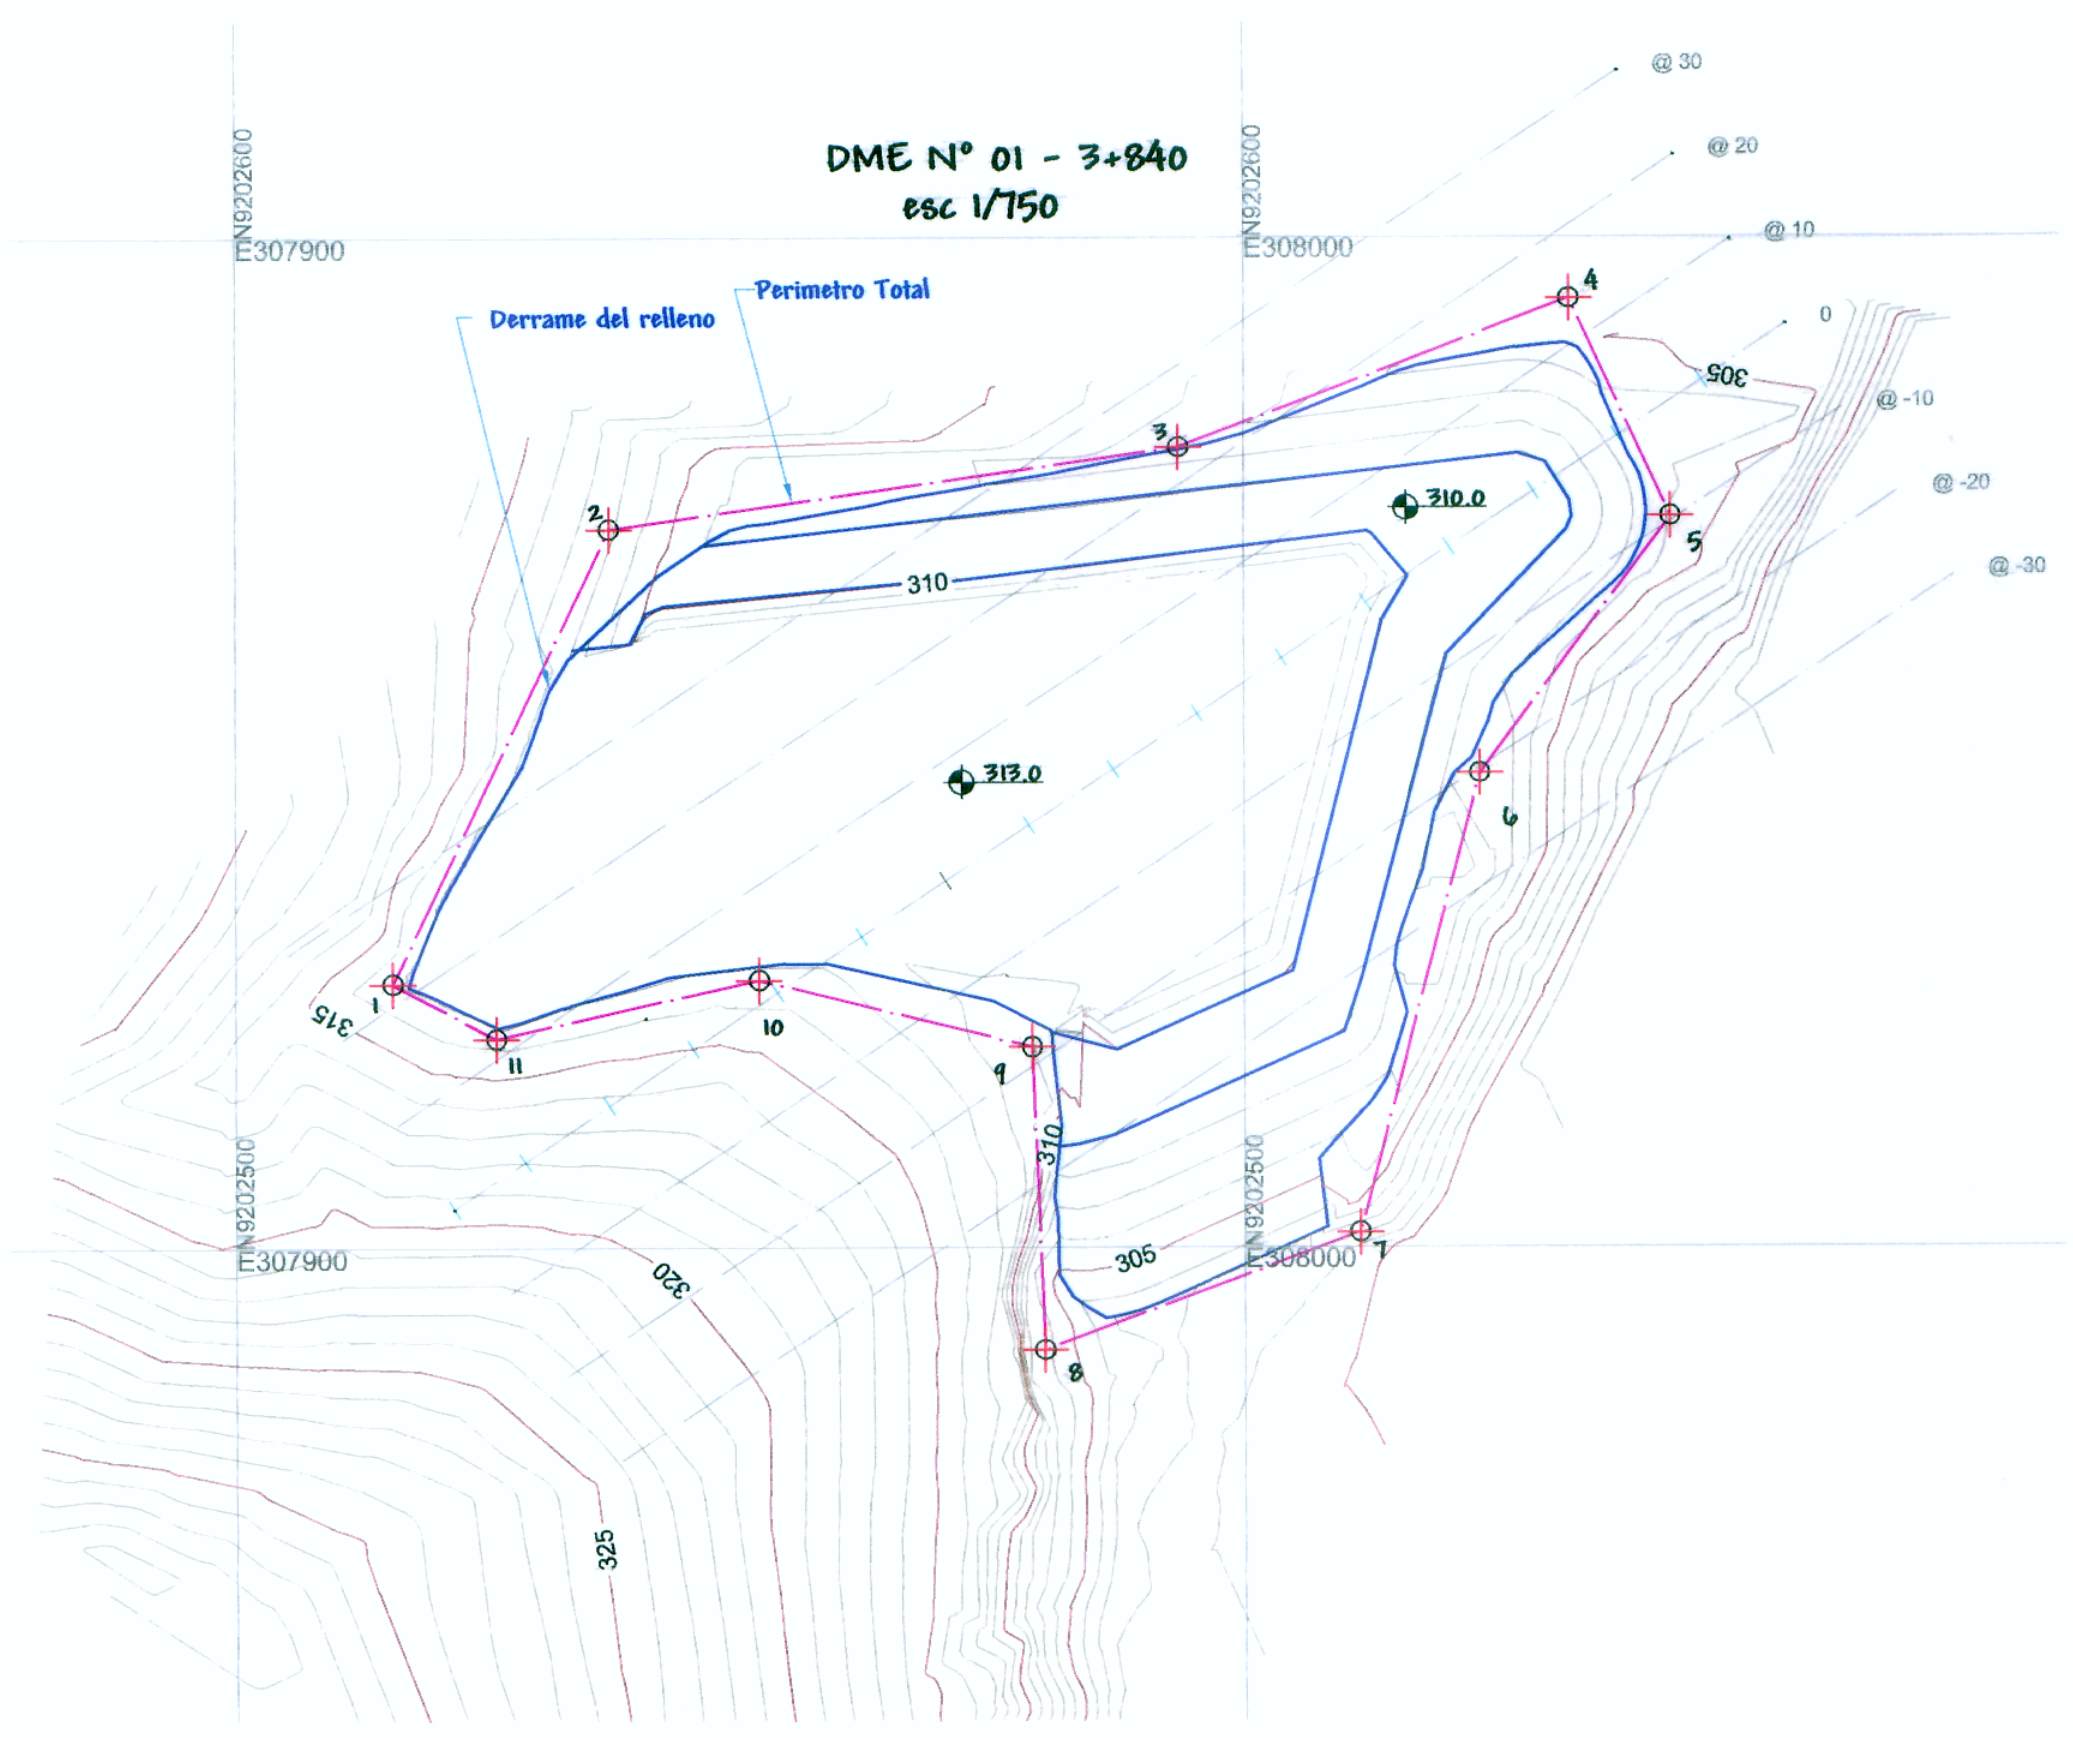


Nombre : DME N° 01
Progresiva : Km. 3+840
Lado : Derecho
Acceso : 900 m
Area : 6722.12 m2
Perimetro : 380.38 m2
Ubicación :
Distrito : Juanjui
Caserío : Cerca de Huayabamba

COORDENADAS UTM (POLIGONAL)
DATUM: WGS 84 - Zona 18

VERTICE	LADO	DISTANCIA	COORDENADAS
1	1-2	50.02	307915.596 9202525.997
2	2-3	57.07	307937.0669 9202571.17
3	3-4	41.44	307993.5569 9202579.27
4	4-5	23.78	308032.3111 9202593.934
5	5-6	31.74	308042.3007 9202572.353
6	6-7	46.9	308023.4368 9202546.822
7	7-8	33.36	308011.4714 9202501.477
8	8-9	29.92	307980.2119 9202489.833
9	9-10	27.88	307978.9963 9202519.725
10	10-11	26.67	307951.9047 9202526.329
11	11-1	11.6	307925.8552 9202520.594
			307915.596 9202525.997

Secciones Transversales
esc 1/750

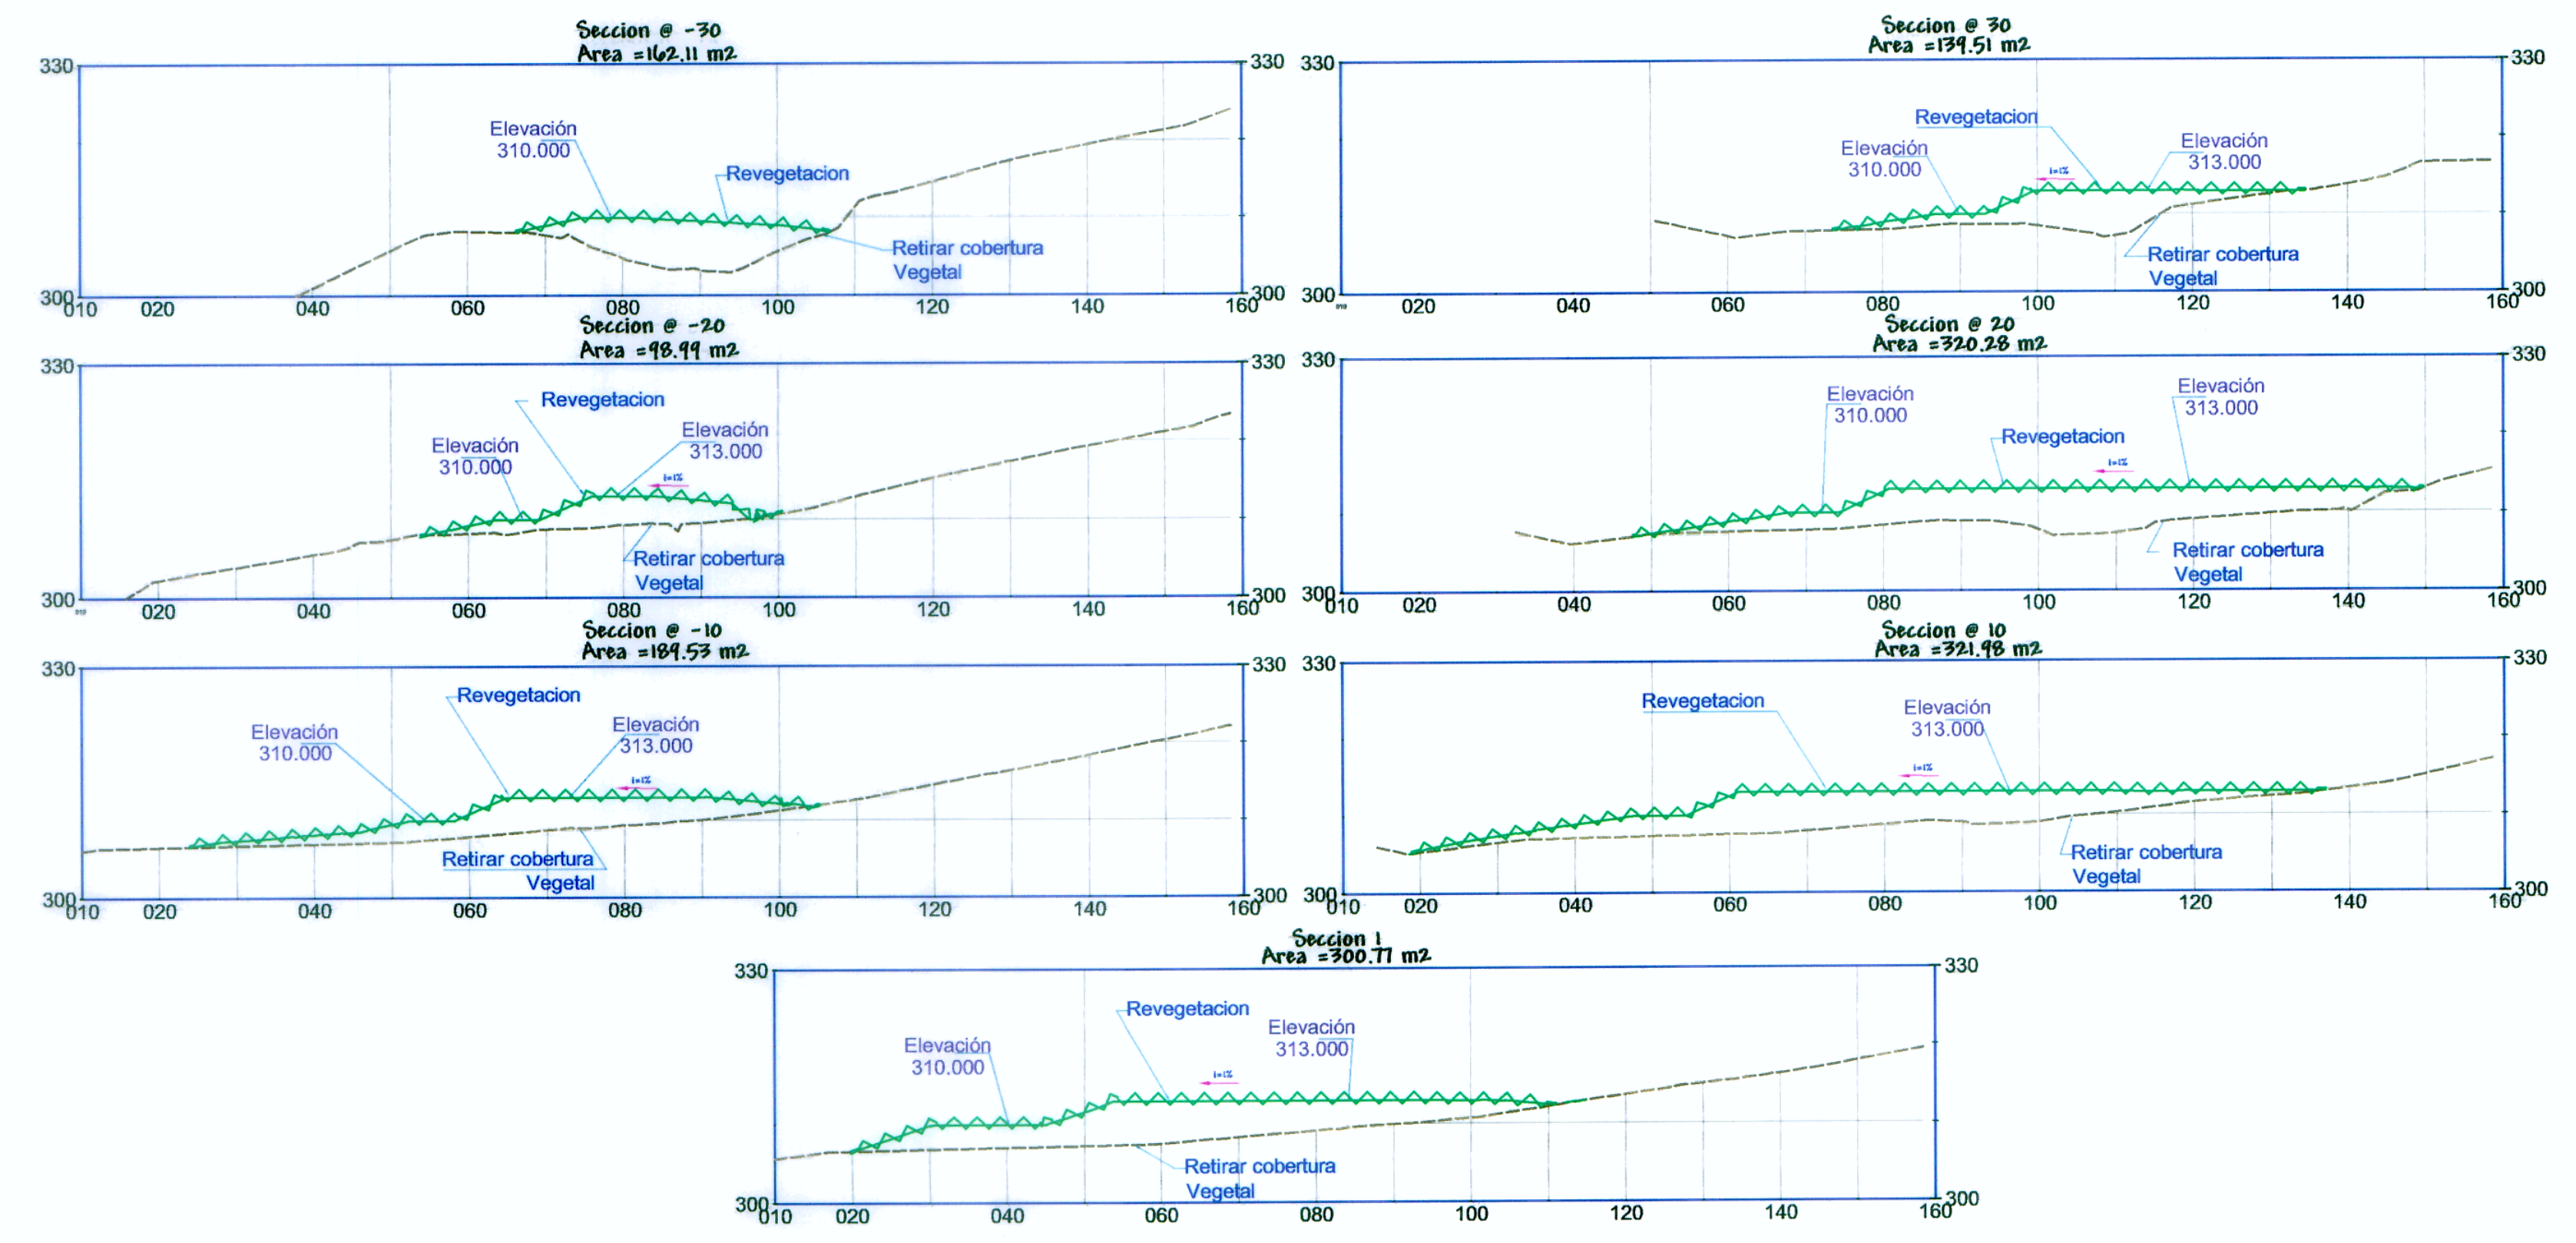

Volumen			
Sección	Longitud	Area	Paralelo
@ eje	10	300.71	3,007.10
@ 10	10	321.98	3,219.80
@ 20	10	320.28	3,202.80
@ 30	10	139.51	1,395.10
-@ 10	10	189.53	1,895.30
-@ 20	10	98.99	989.90
-@ 30	10	162.11	1,621.10
Total			15,331.10

Materiales		
Partida	Und	Cantidad
Revegetación	m2	6287.37
Retiro de cobertura vegetal	m2	6006.19

[Signature]
INGENIERO CIVIL
CIP. N° 65525

[Signature]
INGENIERO AMBIENTAL
Reg. del Colegio de Ingenieros N° 90086

[Signature]
Ing. ABRAHAM CABRERA HERNANDEZ
JEFE DE PROYECTO
CIP. N° 28215