


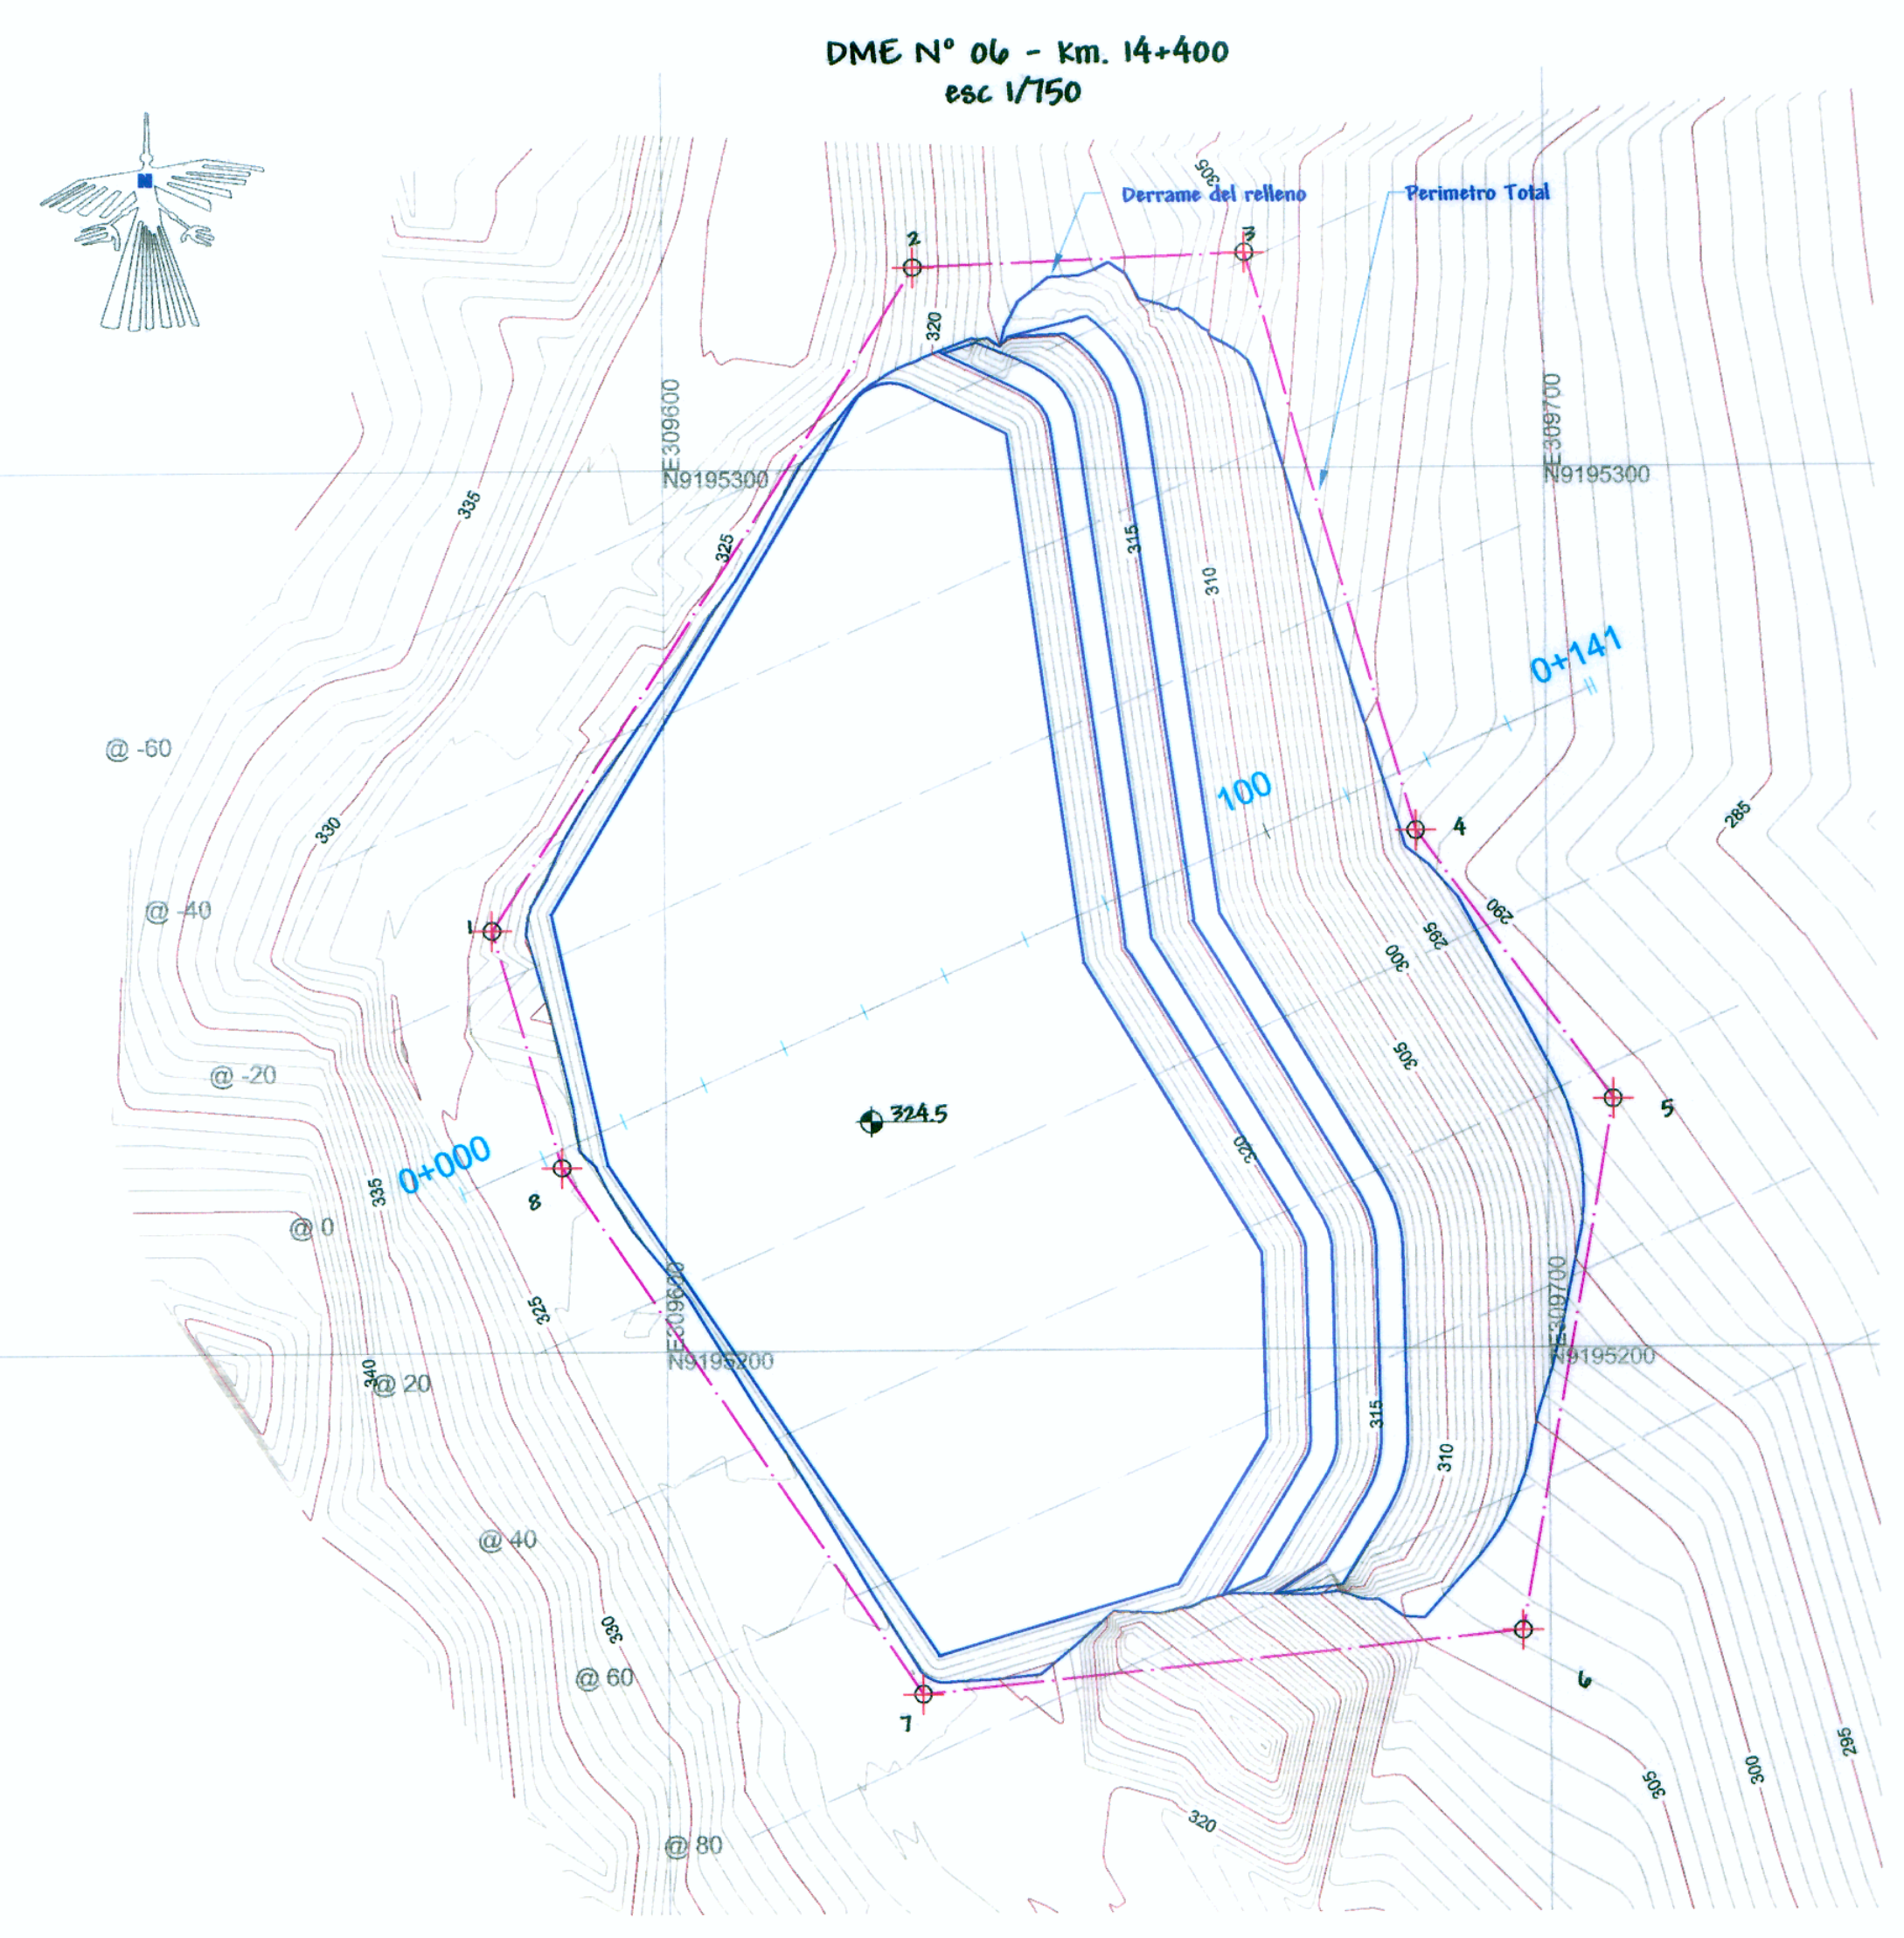

Nombre : DME N° 06
Progresiva : Km. 14+400
Lado : Izquierdo
Acceso : 350 m
Area : 14004.22 m²
Perimetro : 462.83 m²
Ubicación :
Distrito : Juanjui
Caserío : Cayena


COORDENADAS UTM (POLIGONAL)
DATUM: WGS 84 - Zona 18

VERTICE	LADO	DISTANCIA (m)	COORDENADAS ESTE	COORDENADAS NORTE
1	1-2	89.08	309580.3784	9195247.751
2	2-3	37.63	309628.5379	9195322.687
3	3-4	68.33	309666.1334	9195324.244
4	4-5	37.71	309665.2947	9195258.656
5	5-6	61.24	309707.5097	9195228.191
6	6-7	68.42	309696.9457	9195167.869
7	7-8	72.59	309628.882	9195160.927
8	8-1	27.83	309688.1985	9195221.039

Seccion	Longitud	Area	Param
@ eje	20	1449.44	28,988.80
@ 20	20	1184.16	23,683.20
@ 40	20	1330.40	26,608.00
@ 60	20	1001.83	20,036.60
@ 80	5	140.96	704.80
-@ 20	20	1327.58	26,551.60
-@ 40	20	765.78	15,315.60
-@ 60	5	149.88	749.40
Total			142,638.00

Partida	Medidas	Cantidad
Revegetación	m ²	14728.18
Retiro de cobertura vegetal	m ²	12635.74

Secciones Transversales
esc 1/750

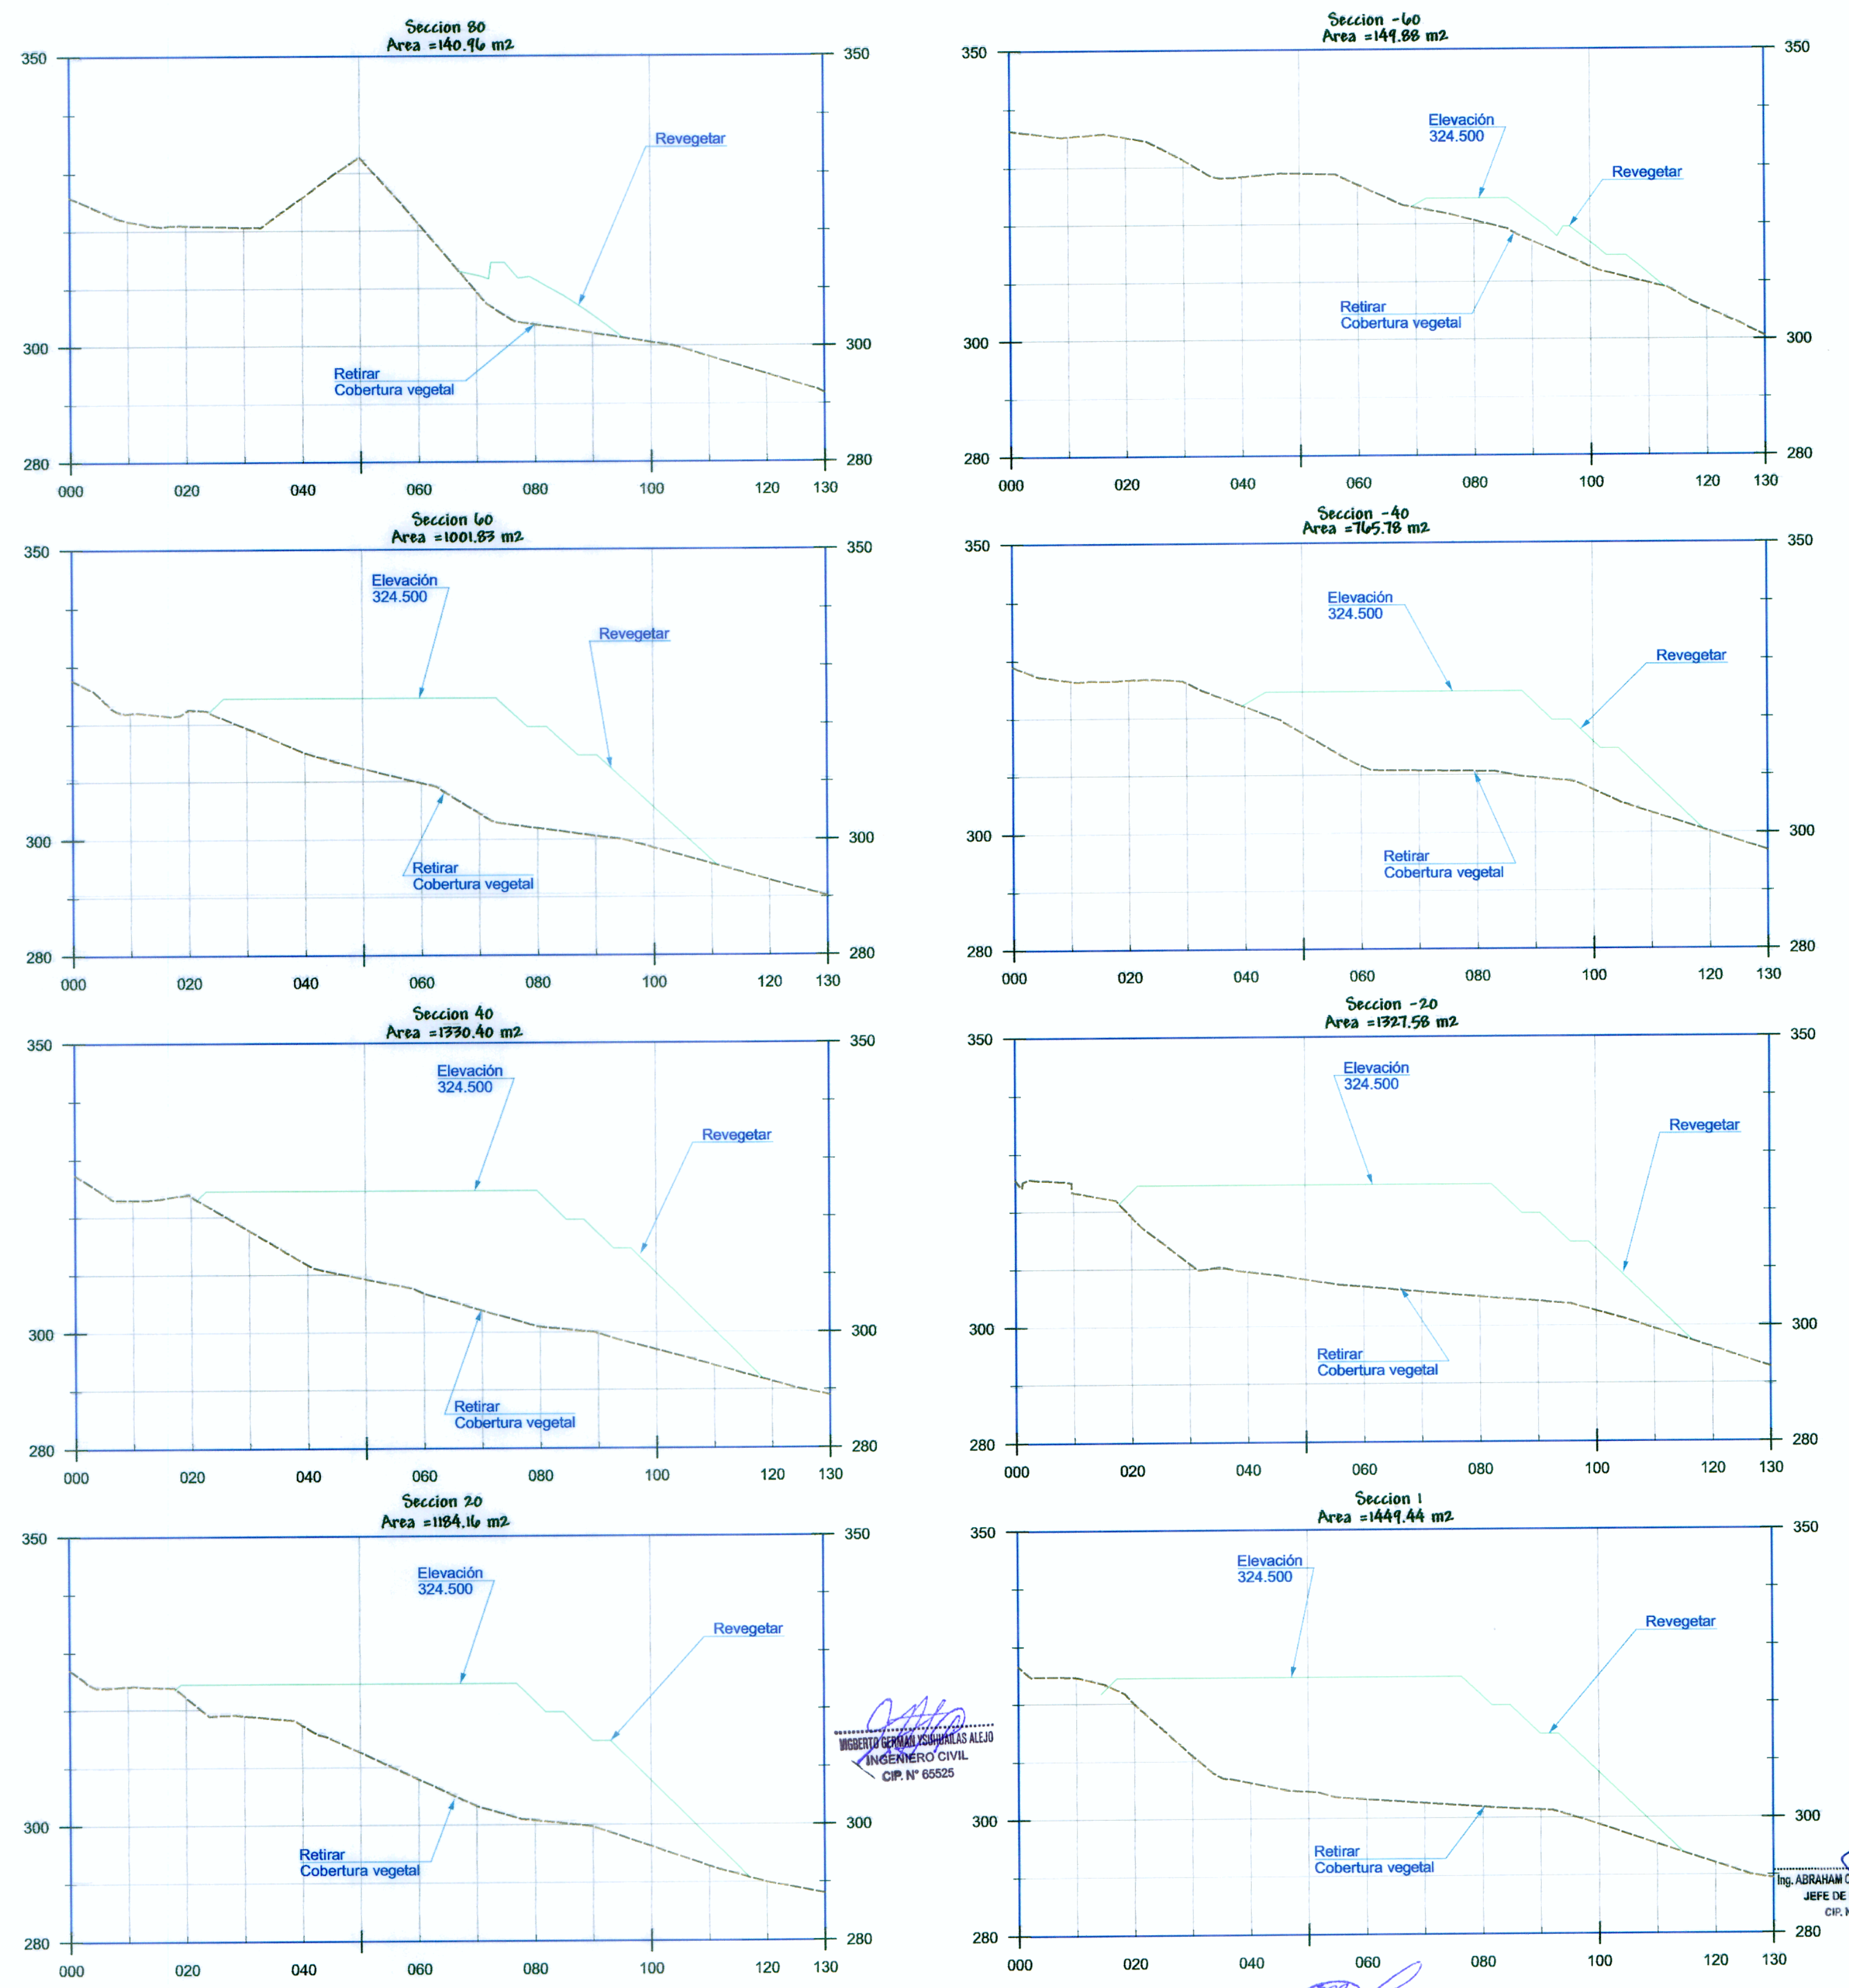

Ing. ABRAHAM CABRERA NAVIDAD
JEFE DE PROYECTO
CIP: N° 28219