


CUADRO DE COORDENADAS Y ELEMENTOS DE CURVAS DE ACCESO

N° PI	SENT.	DELTA	RADIO	TANG.	L.C.	EXL.	P.I.	P.C.	P.T.	NORTE	ESTE	PI%	SA
0	I	—	0.000	0.000	0.000	0.000	0 + 000.000	0 + 000.000	0 + 000.000	9196321.385	308160.776	0.0	0.00
1	D	10°53'39"	80.000	7.629	15.211	0.363	0 + 046.928	0 + 039.299	0 + 054.511	9196285.245	308130.841	6.0	1.10
2	—	—	—	—	—	—	0 + 065.518	—	—	9196273.398	308116.455	0.00	0.00



AREA ACCESO= 285.19 m2

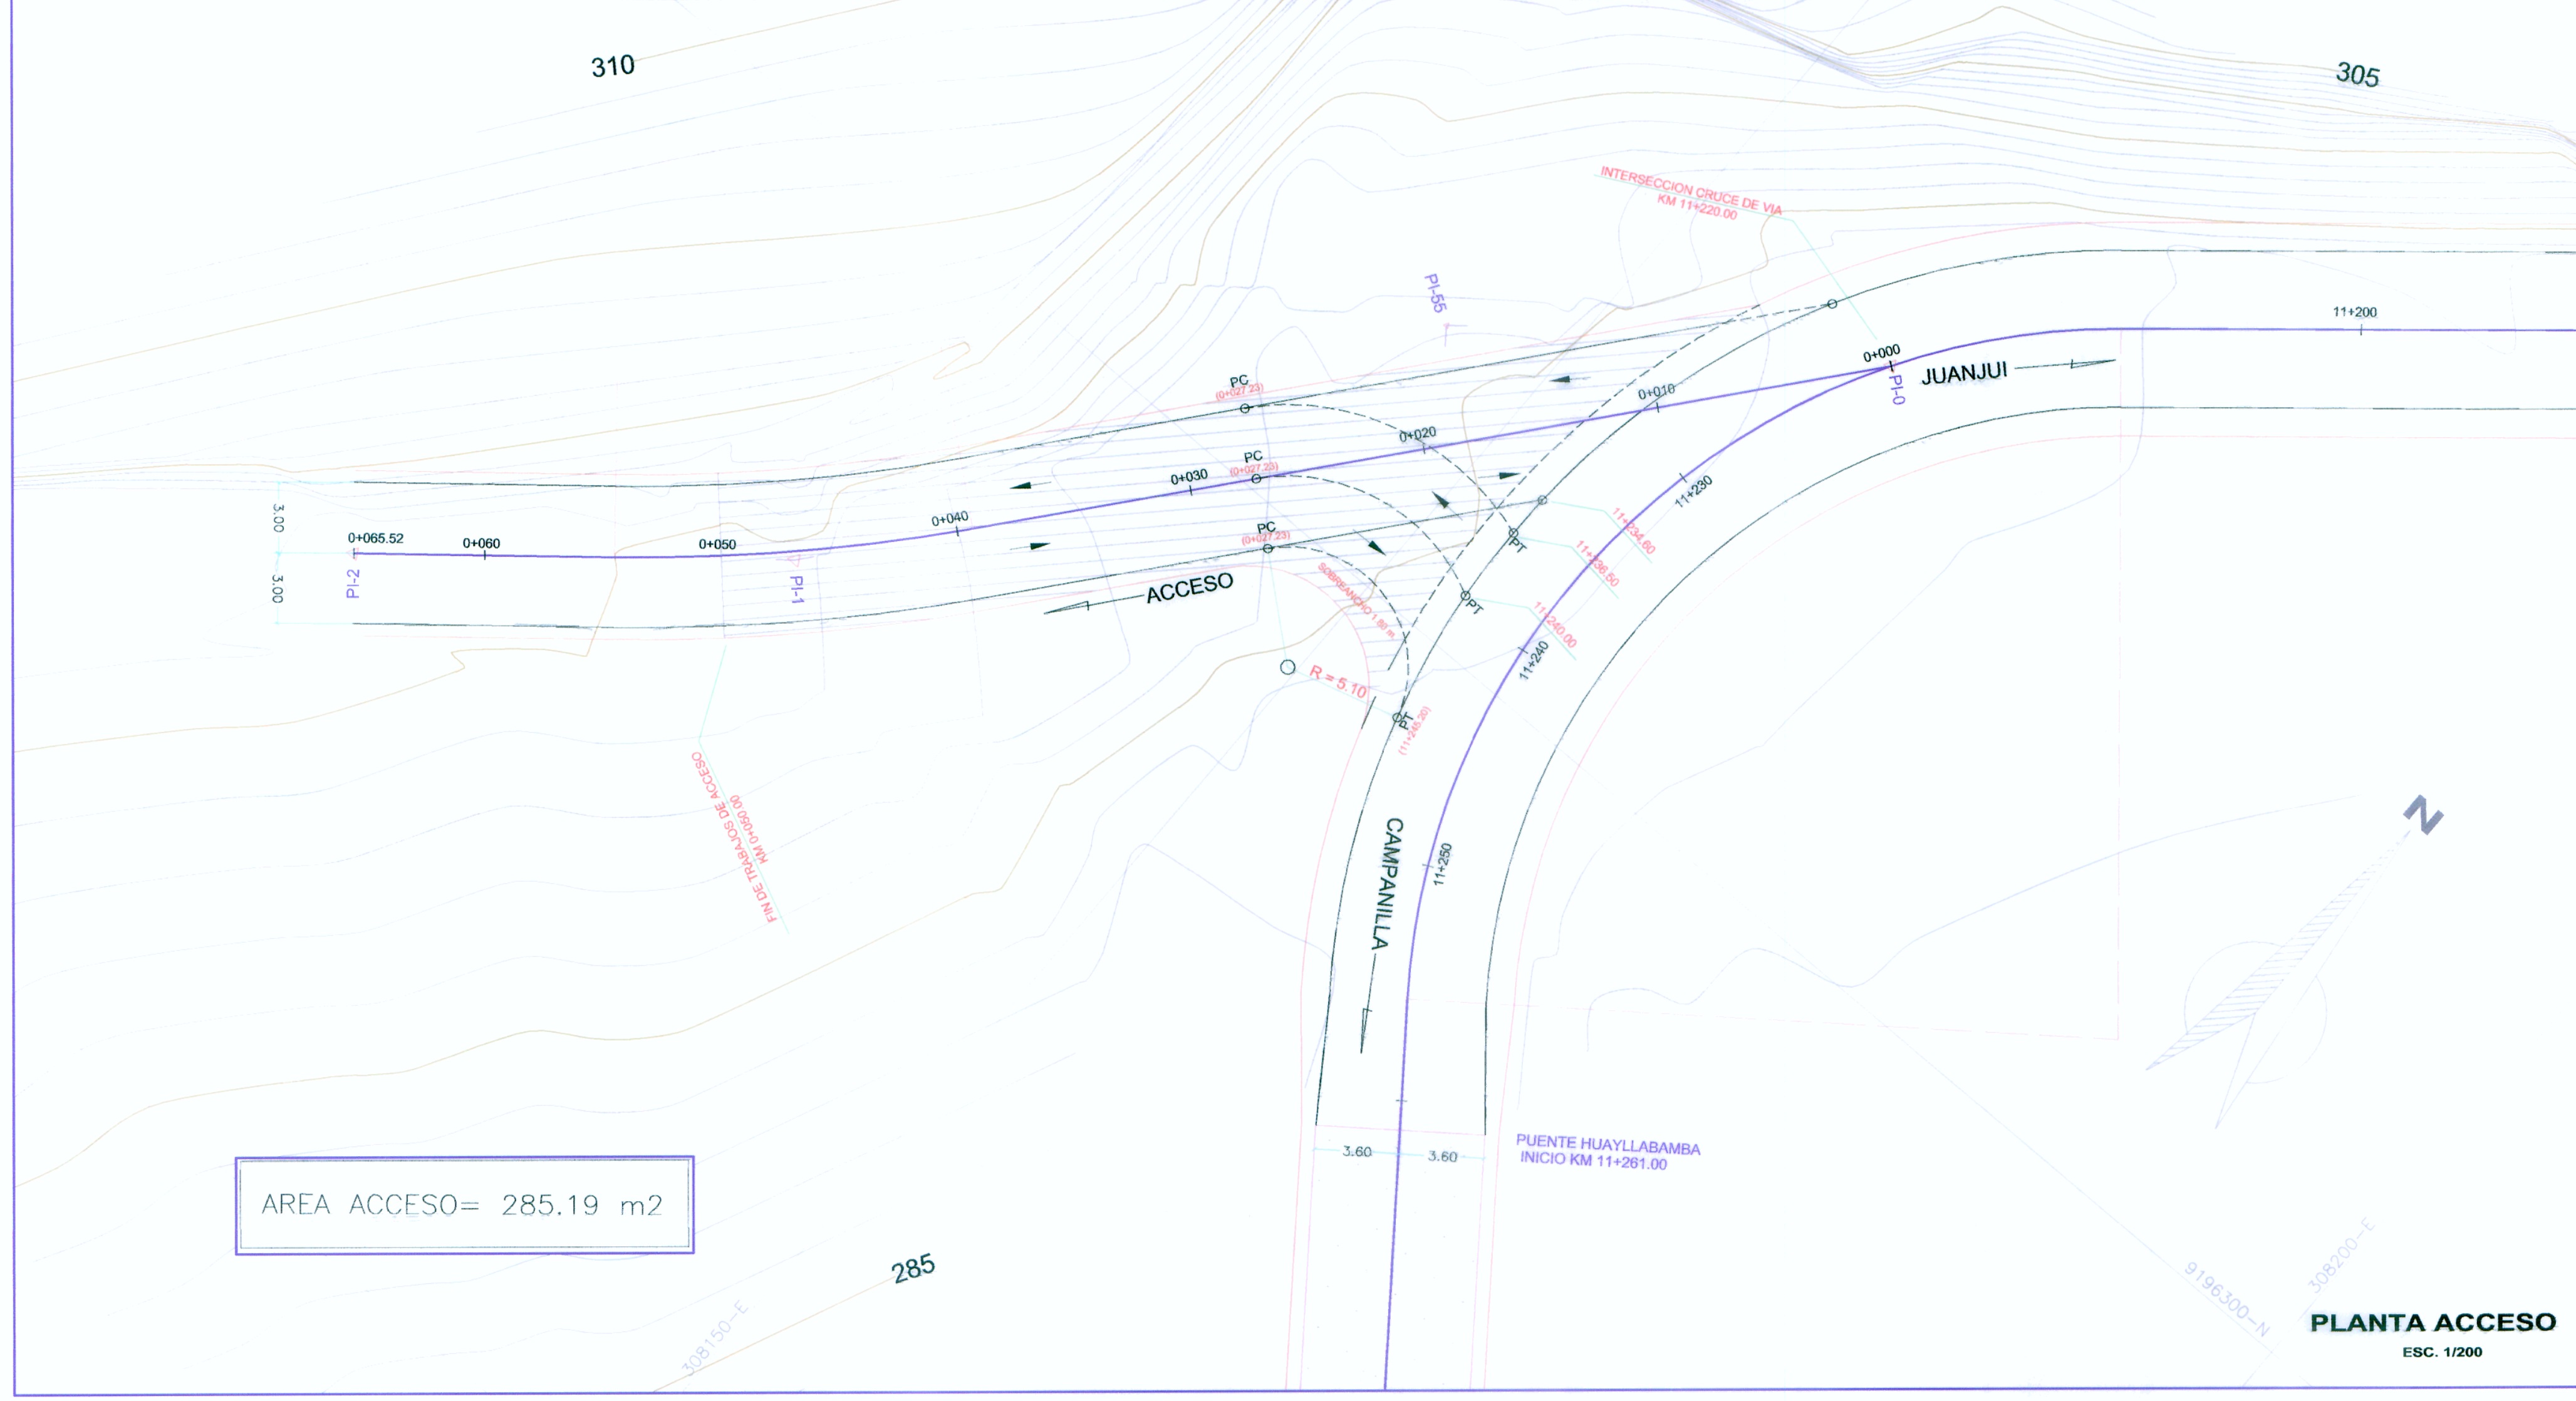