


CUADRO DE DATOS	
AREA PREDIO :	11.0401 Ha
AREA AFECTADA :	1.4330 Ha
AREA REMANENTE :	9.6071 Ha
PERIMETRO PREDIO :	3582.90 ml
PERIMETRO AFECTADO :	3545.26 ml
CENTROIDE: ESTE :	278314
NORTE :	8289732

CUADRO DE COORDENADAS DE LA POLIGONAL DEL AREA TOTAL DEL PREDIO				
VERTICE	LADO	DISTANCIA (m)	COORDENADAS	
			X	Y
1	1-2	187.2870	277995.7219	8290484.8062
2	2-3	309.2270	278101.9718	8290330.3746
3	3-4	849.1461	278244.9204	8290066.1720
4	4-5	149.8527	278542.3599	8289260.8237
5	5-6	300.8501	278571.1647	8289113.7655
6	6-7	328.5924	278530.6964	8288815.6496
7	7-8	211.3138	278526.5433	8289144.2158
8	8-9	274.5928	278456.8591	8289343.7092
9	9-10	38.7102	278300.7252	8289569.5928
10	10-11	106.9346	278285.6456	8289605.2451
11	11-12	45.7677	278282.5827	8289712.1350
12	12-13	130.4972	278273.2779	8289756.9531
13	13-14	103.1580	278220.3096	8289876.2157
14	14-15	283.2925	278189.1150	8289974.5450
15	15-16	99.0171	278083.4003	8290237.3739
16	16-17	87.9343	278038.9275	8290325.8417
17	17-1	76.7281	278012.7777	8290409.7978

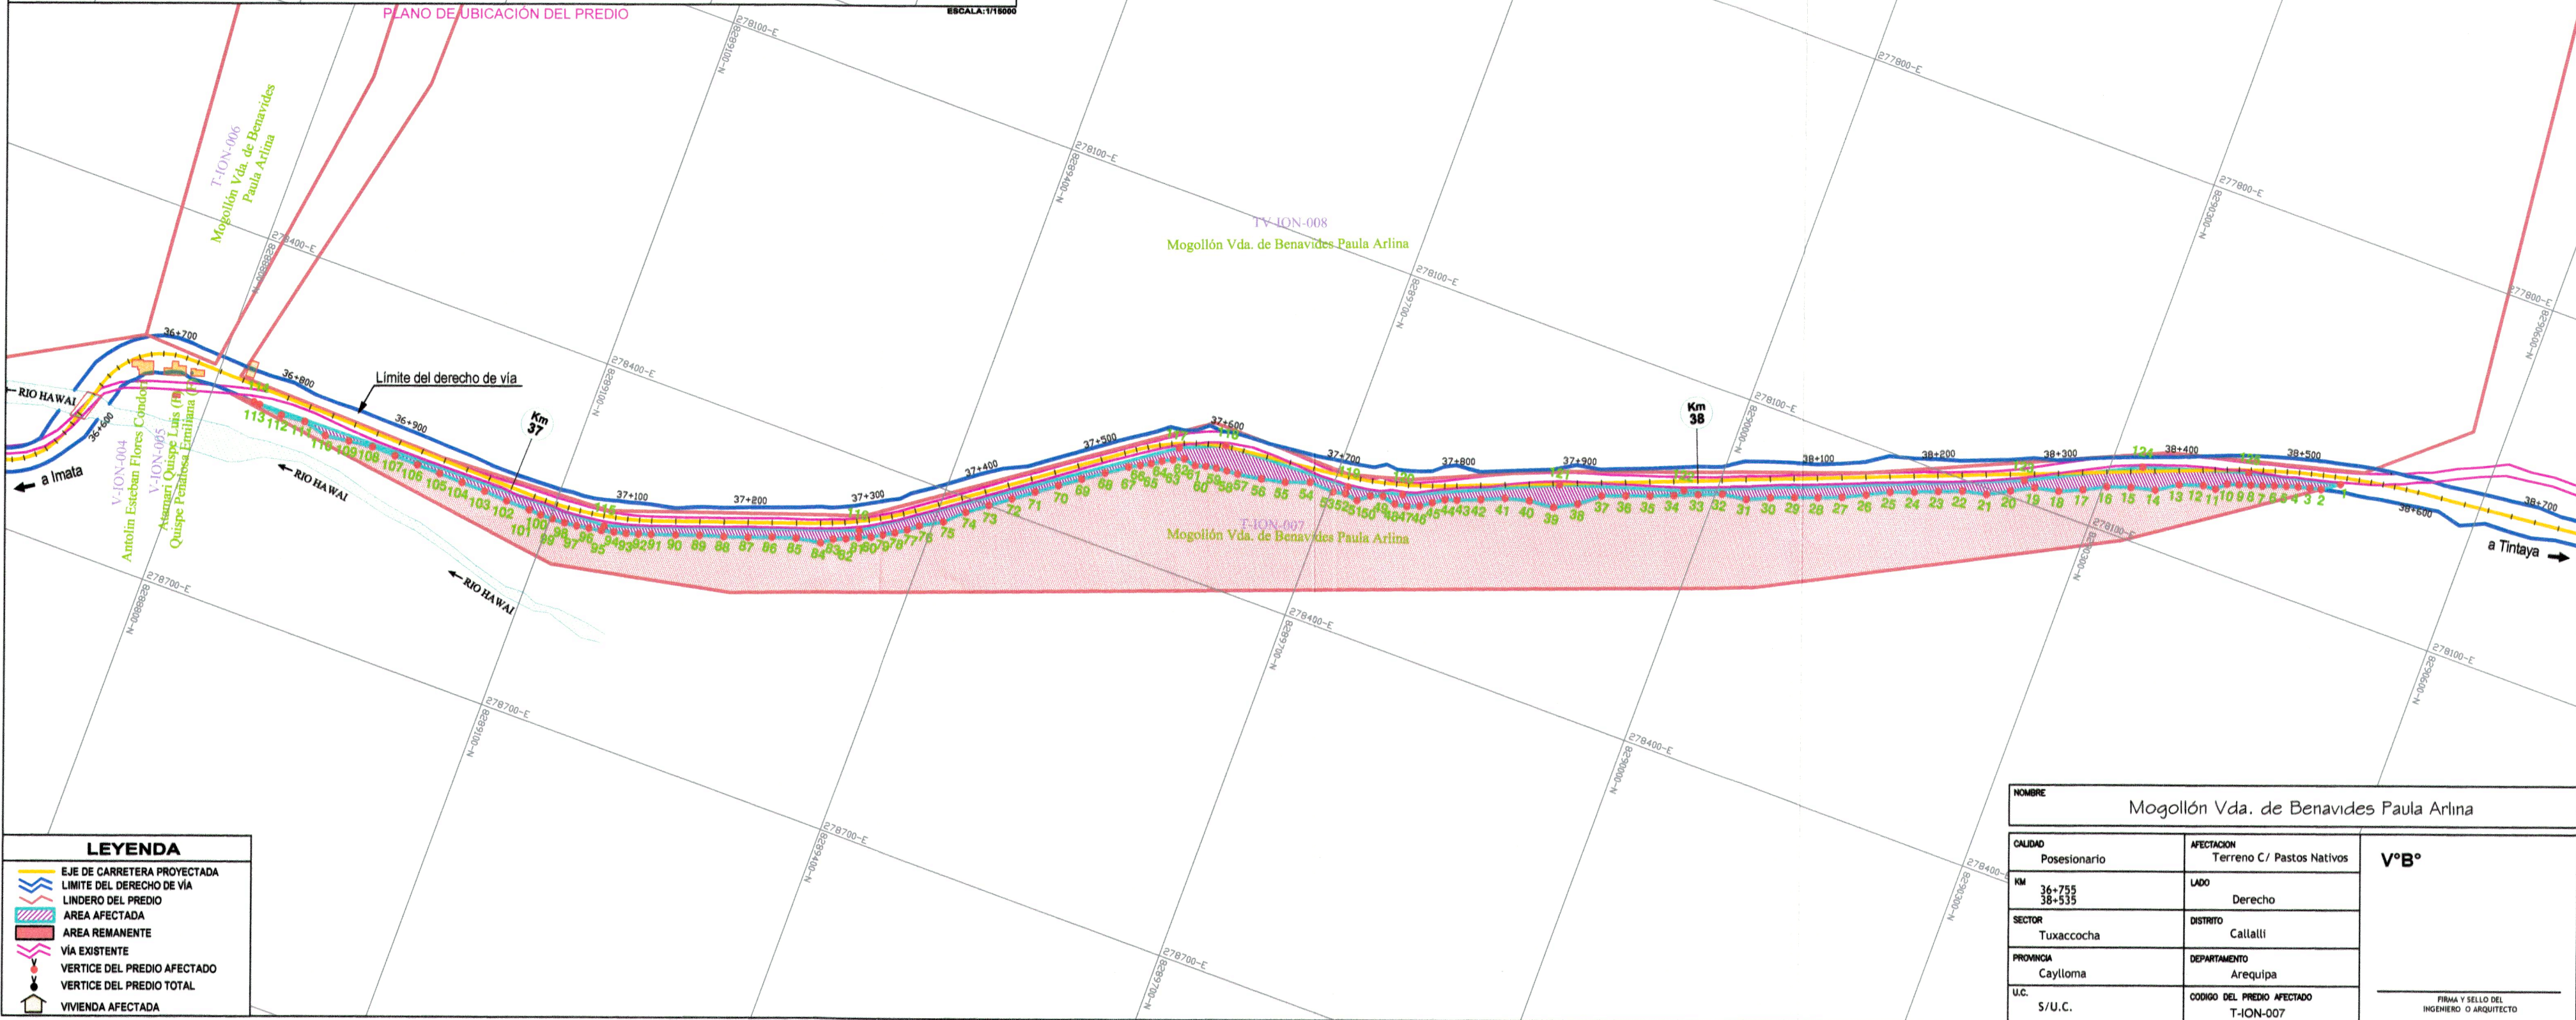

NOMBRE: Mogollón Vda. de Benavides Paula Arlina		
CLASIFICACION: Posesionario	AFECTACION: Terreno C/ Pastos Nativos	V°B°
KM: 36+755 38+535	LADO: Derecho	
SECTOR: Tuxaccocha	DISTRITO: Callalli	FIRMA Y SELLO DEL INGENIERO O ARQUITECTO
PROVINCIA: Caylloma	DEPARTAMENTO: Arequipa	
U.C.: S/U.C.	CODIGO DEL PREDIO AFECTADO: T-ION-007	

