
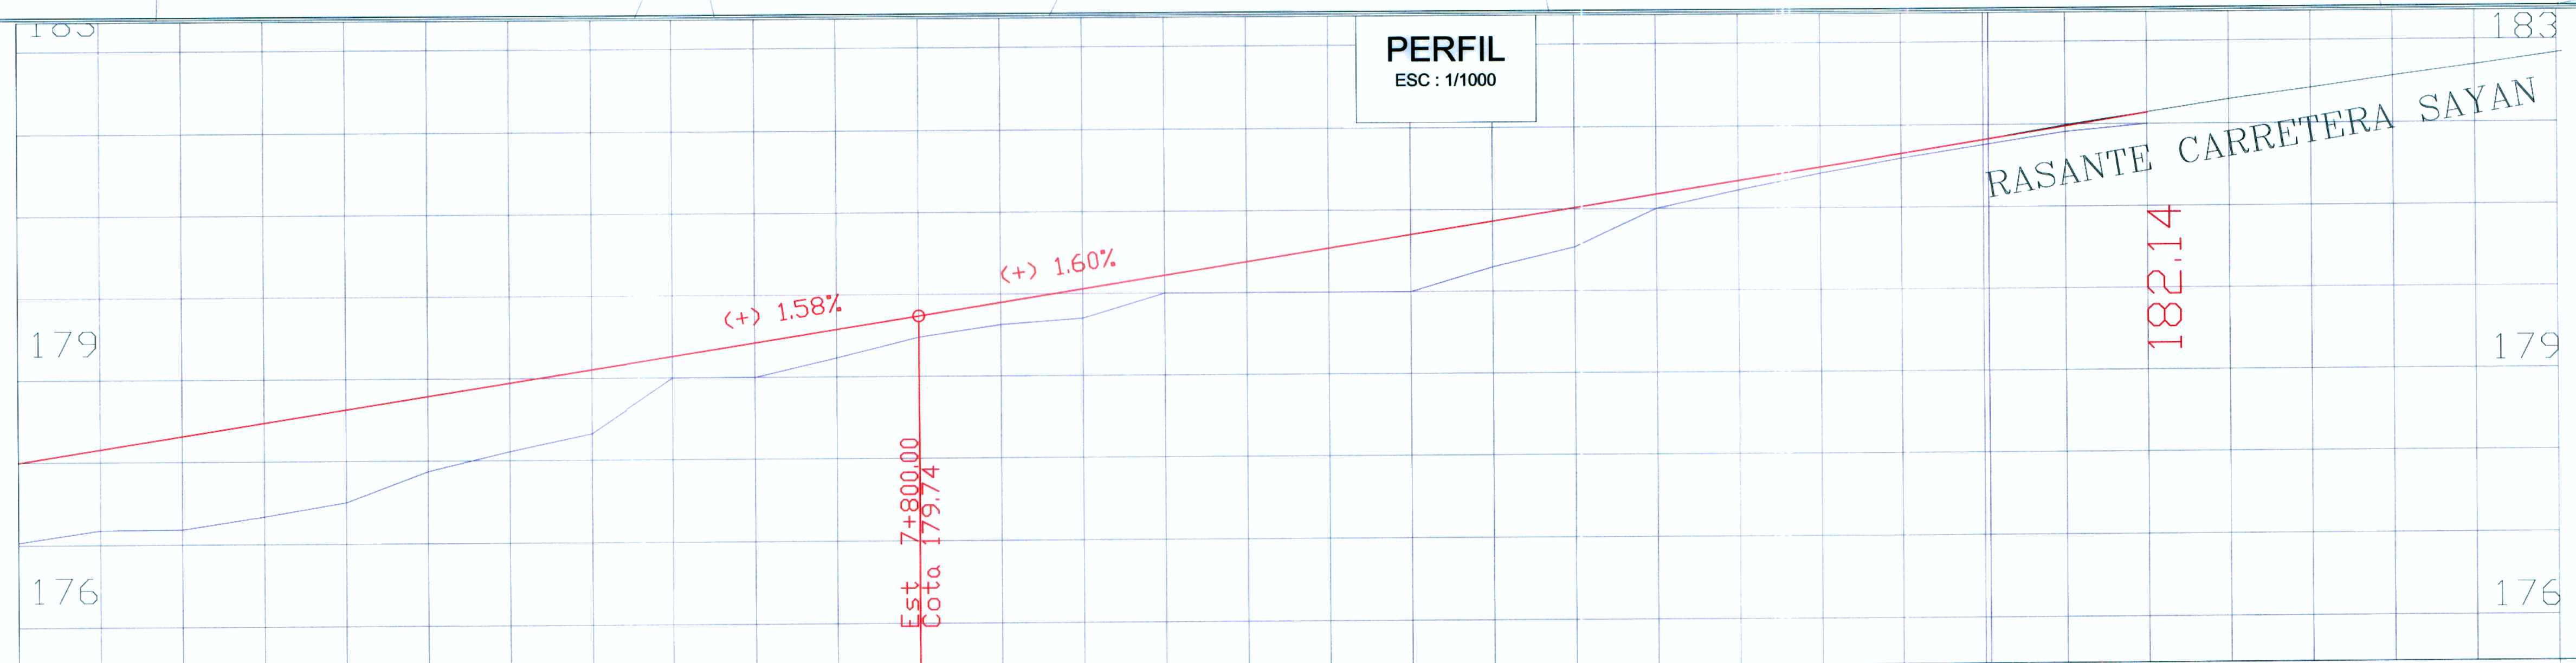


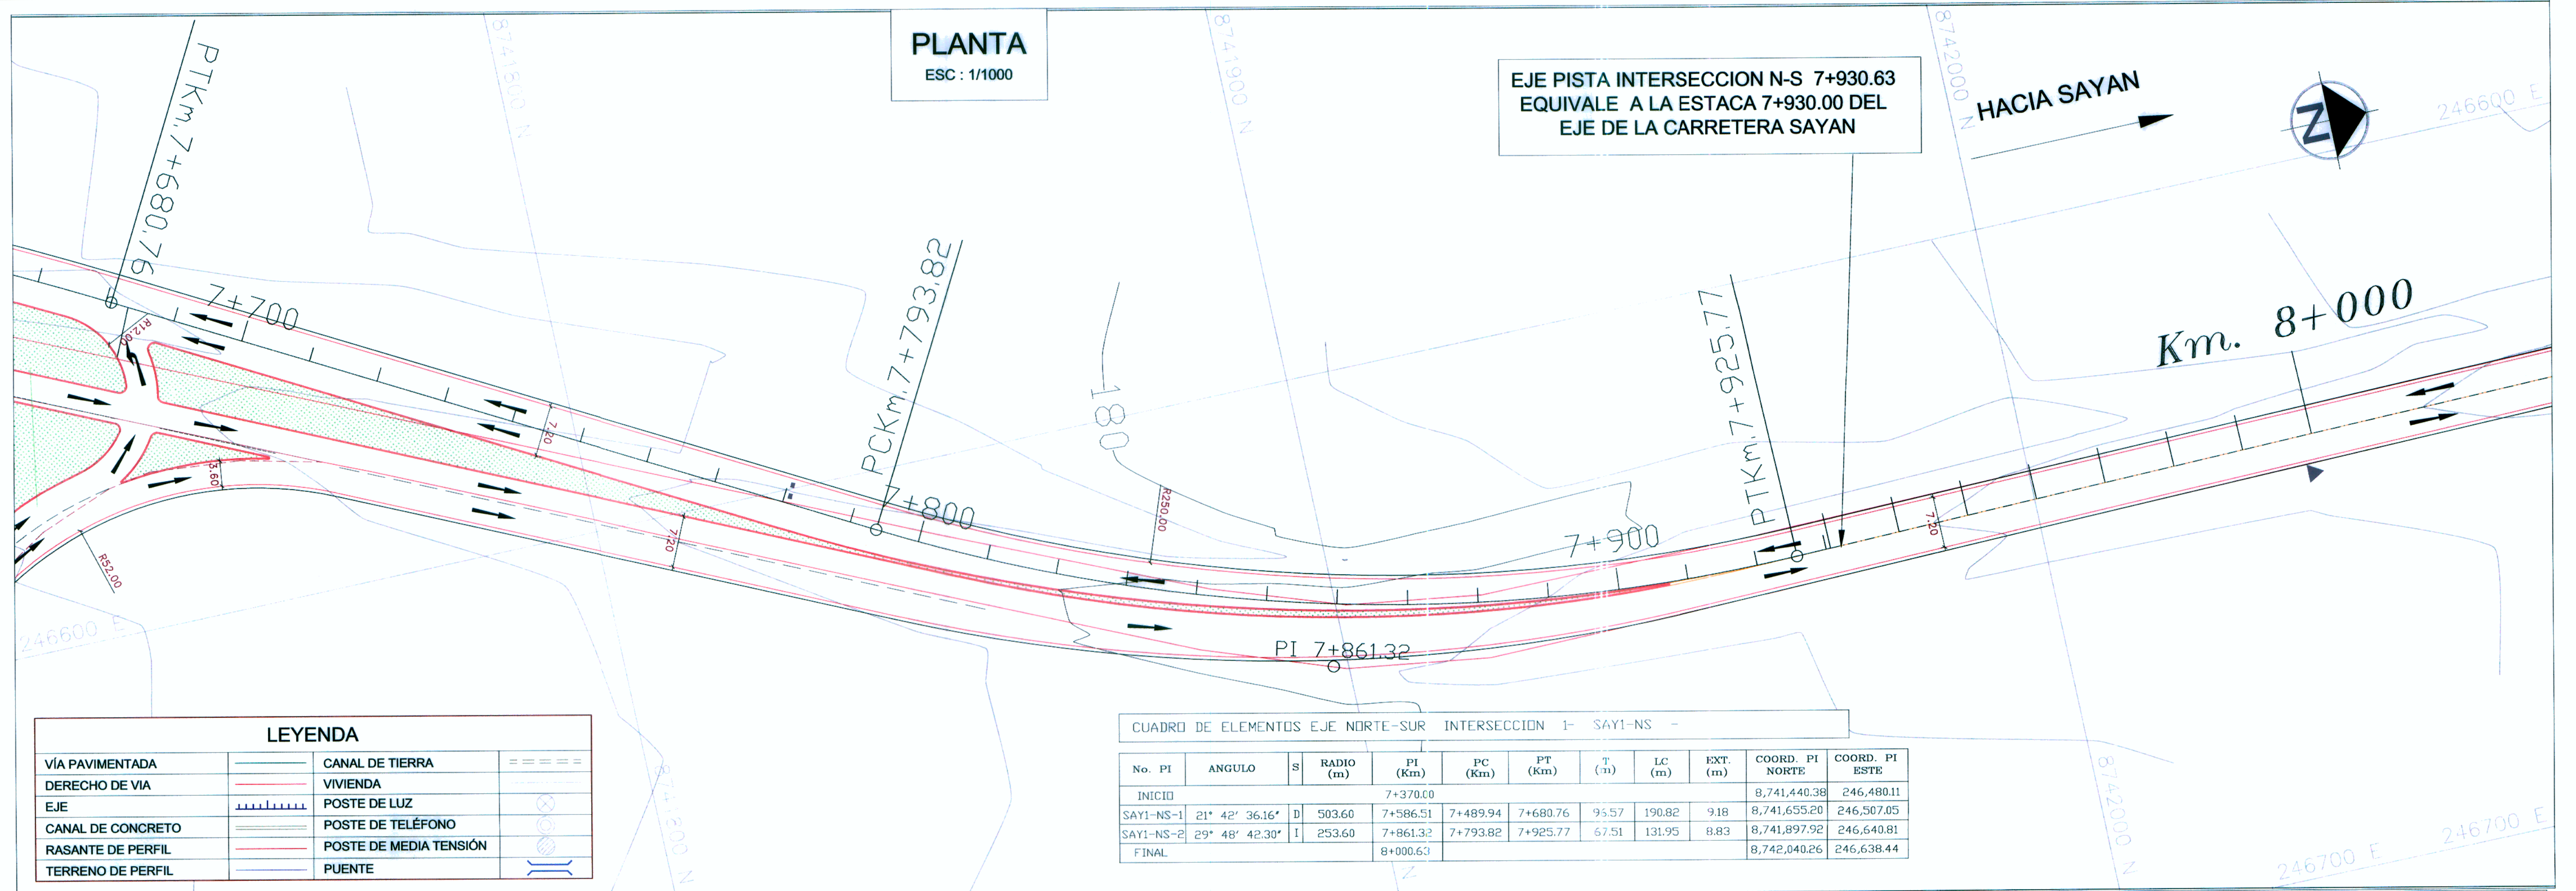

PENDIENTES	(+) 1.58%												(+) 1.60%																
	200.00												150.00																
COTAS TERRENO	177.18	177.18	177.34	177.50	177.87	178.11	178.32	179.00	179.00	179.23	179.48	179.63	179.70	180.00	180.00	180.00	180.30	180.54	181.00	181.22	181.42	181.60	181.76	181.91					
COTAS RASANTE	178.16	178.32	178.47	178.63	178.79	178.95	179.11	179.27	179.42	179.58	179.74	179.90	180.06	180.22	180.38	180.54	180.70	180.86	181.02	181.18	181.34	181.50	181.66	181.82	181.98	182.14			
ALINEAMIENTO																													
KILOMETRAJE	7+700				7+800								7+900								8+000								