


LETRAS H=20	ANCHO LETRAS	CLAVE IZO	CLAVE DER	COMB	ESPAC
MARCO					4.0
ESPACIO					11.2
V	18.1	III	III	III-I	4.1
J	3.4	I	I	I-I	5.1
L	14.7	I	III	III-I	4.1
L	14.7	I	III	III-III	2.8
A	20.0	III	III	III-I	4.1
R	16.0	I	II	II-I	5.1
R	16.0	I	II	II-I	5.1
E	14.7	I	III	III-I	5.1
A	20.0	III	III	III-III	2.8
L	14.7	I	III	III-I	4.1
ESPACIO					11.2
MARCO					4.0
TOTAL	152.30				67.70

Km 6+400 (D)
Km 6+890 (I)

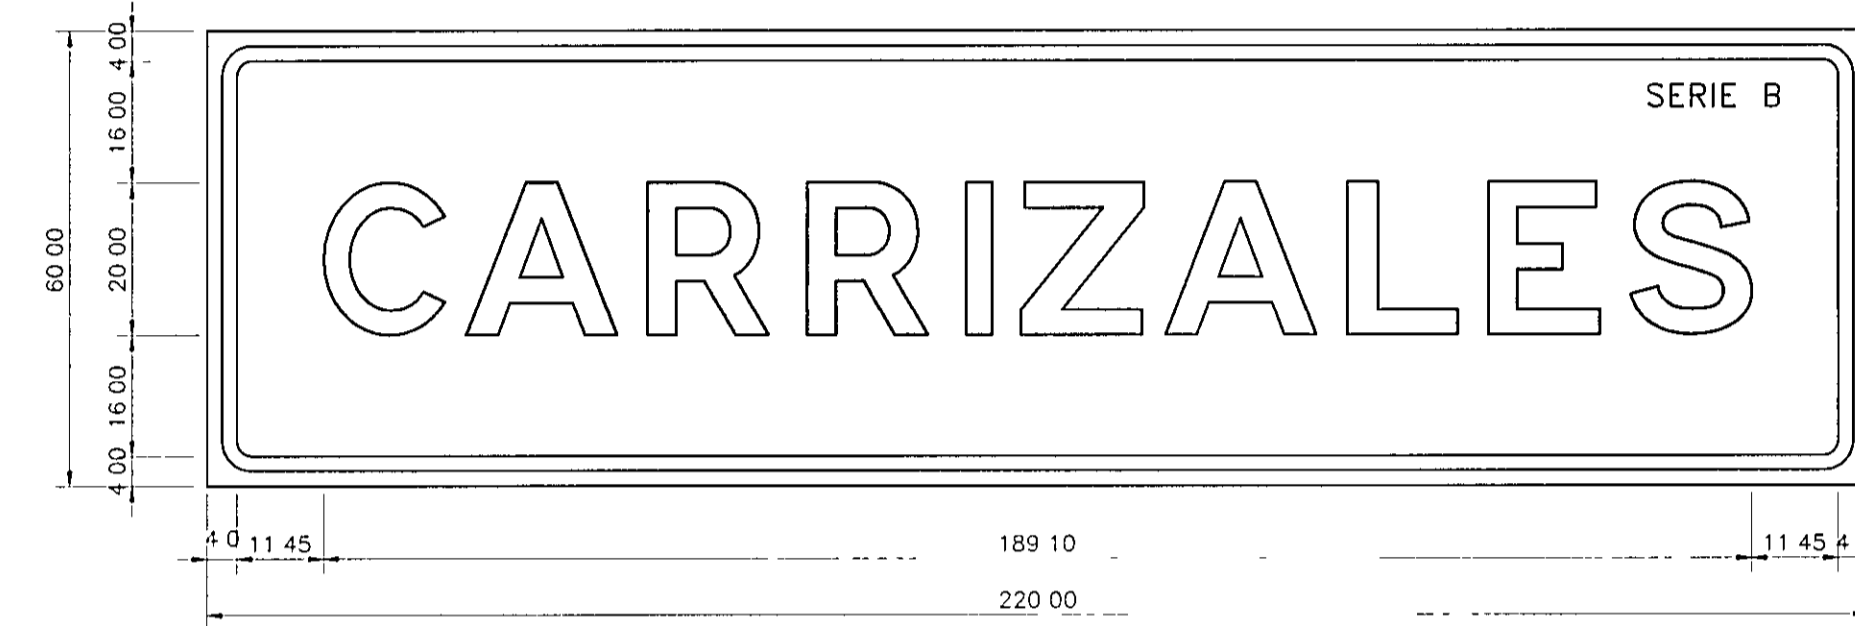

LETRAS H=20	ANCHO LETRAS	CLAVE IZO	CLAVE DER	COMB	ESPAC
MARCO					4.0
ESPACIO					11.45
C	16.0	II	III	III-III	2.8
A	20.0	III	III	III-I	4.1
R	16.0	I	II	II-I	5.1
R	16.0	I	II	II-I	5.1
I	3.4	I	I	I-III	4.1
Z	16.0	III	III	III-III	2.8
A	20.0	III	III	III-I	4.1
L	14.7	I	III	III-I	4.1
E	14.7	I	III	III-I	4.1
S	16.0	II	II	III-III	4.1
ESPACIO					11.45
MARCO					4.0
TOTAL	152.80				67.20

Km 6+940 (D)
Km 7+750 (I)




LETRAS H=15	ANCHO LETRAS	CLAVE IZO	CLAVE DER	COMB	ESPAC
MARCO					4.0
ESPACIO					40.72
P	12.0	I	II	II-III	3.1
A	15.0	III	III	III-I	3.1
U	12.0	I	I	III-I	3.1
L	11.0	I	III	I-I	3.9
L	11.0	I	III	III-I	3.1
O	12.4	II	II	III-III	3.1
2	12.0	II	II	II-III	100.5
2	12.0	II	II	II-III	3.1
5	12.0	I	II	II-I	7.5
k	7.4	I	III	III-I	15.0
m	11.8	I	I	III-I	4.60
ESPACIO					20.72
MARCO					4.0
TOTAL	128.60				216.10

LETRAS H=15	ANCHO LETRAS	CLAVE IZO	CLAVE DER	COMB	ESPAC
MARCO					4.0
ESPACIO					40.72
S	12.0	II	II	II-III	3.1
A	15.0	III	III	III-I	3.1
N	12.0	I	I	III-I	3.1
J	11.3	III	I	I-I	15.0
E	11.0	I	III	III-I	3.9
R	12.0	I	II	II-I	3.1
O	12.4	II	II	II-III	3.1
N	12.0	I	I	II-I	3.9
I	2.6	I	I	I-I	3.9
M	13.8	I	I	I-I	3.9
O	12.4	II	II	I-II	3.9
2	12.0	II	II	II-III	15.0
4	13.8	III	III	III-I	3.1
5	12.0	I	II	III-I	7.5
k	7.4	I	III	III-I	15.0
m	11.8	I	I	III-I	4.60
ESPACIO					20.72
MARCO					4.0
TOTAL	183.50				161.50

LETRAS H=15	ANCHO LETRAS	CLAVE IZO	CLAVE DER	COMB	ESPAC
MARCO					4.0
ESPACIO					40.72
L	11.0	I	III	III-III	2.1
A	15.0	III	III	III-I	3.1
N	12.0	I	I	I-III	3.1
G	12.0	II	II	I-II	3.9
L	11.0	I	III	III-III	3.9
A	15.0	III	III	III-III	2.1
2	12.0	II	II	III-III	141.2
8	12.0	II	II	II-II	3.1
5	12.0	I	II	II-I	7.5
k	7.4	I	III	III-I	15.0
m	11.8	I	I	III-I	4.60
ESPACIO					20.72
MARCO					4.0
TOTAL	131.20				213.80


LETRAS H=15	ANCHO LETRAS	CLAVE IZO	CLAVE DER	COMB	ESPAC
MARCO					4.0
ESPACIO					40.72
J	11.3	III	I	I-I	3.9
I	2.6	I	I	I-III	3.1
T	11.0	III	III	III-III	2.1
A	15.0	III	III	III-III	2.1
2	12.0	II	II	III-III	141.2
8	12.0	II	II	II-II	3.1
5	12.0	I	II	II-I	7.5
k	7.4	I	III	III-I	15.0
m	11.8	I	I	III-I	4.60
ESPACIO					20.72
MARCO					4.0
TOTAL	95.10				219.90

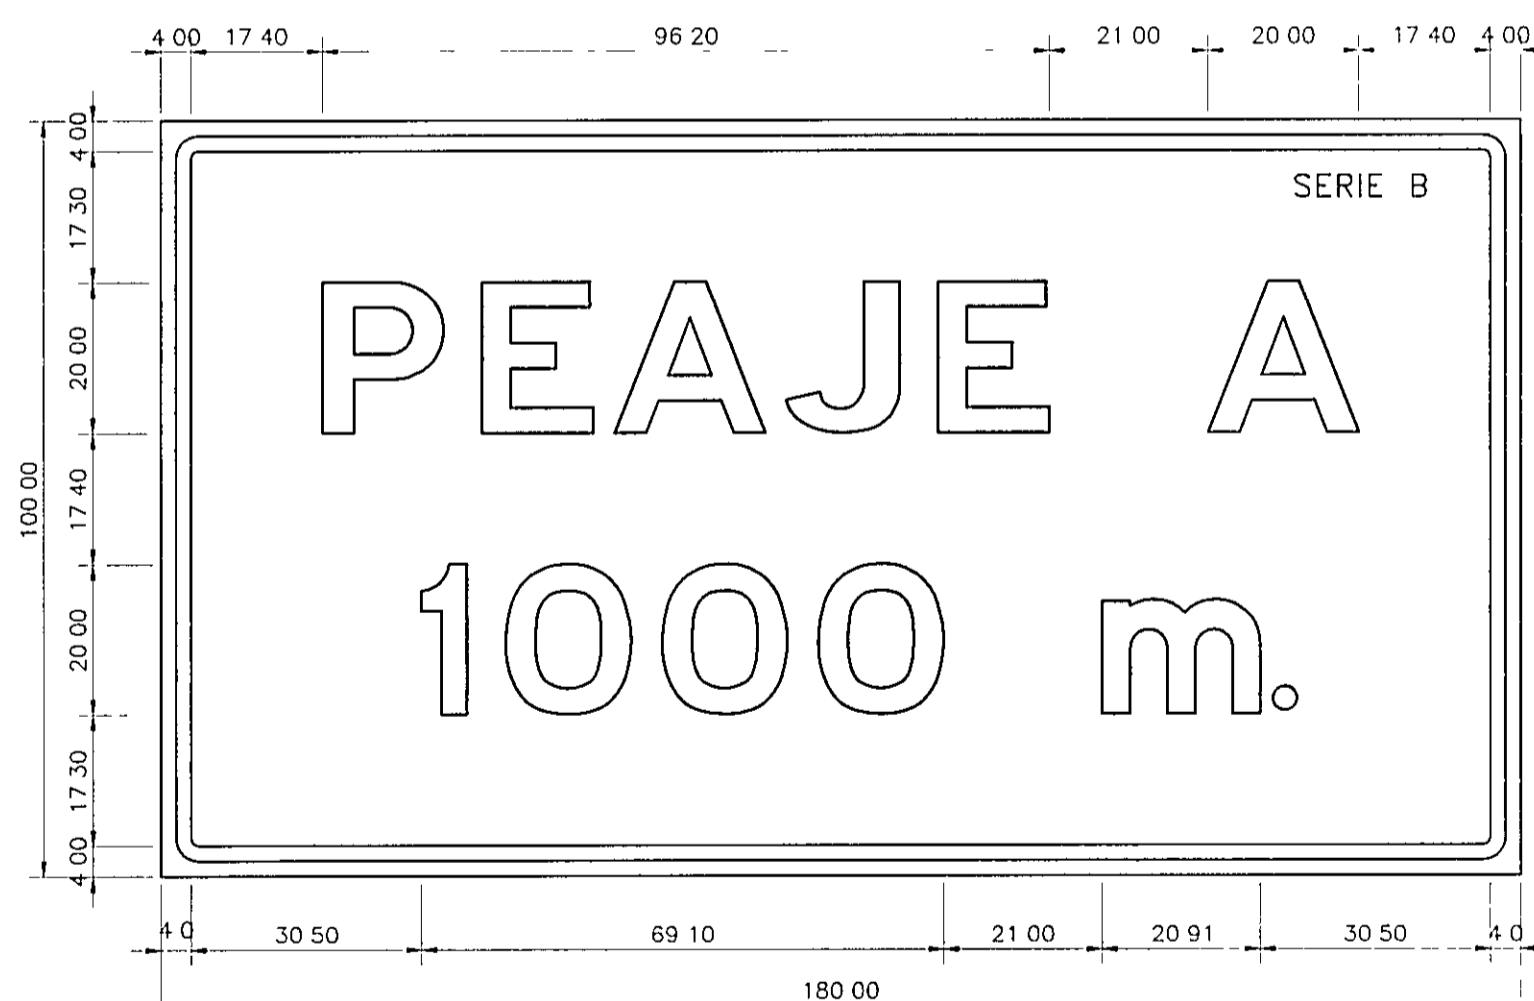

LETRAS H=20	ANCHO LETRAS	CLAVE IZO	CLAVE DER	COMB	ESPAC
MARCO					4.0
ESPACIO					17.4
P	16.0	I	II	II-I	5.1
A	14.7	I	III	III-III	2.8
A	20.0	III	III	III-III	2.8
J	15.0	III	I	III-III	2.8
E	14.7	I	III	I-I	5.1
ESPACIO					21.0
A	20.0	I	II		
ESPACIO					17.4
MARCO					4.0
TOTAL	100.40				79.60

LETRAS H=20	ANCHO LETRAS	CLAVE IZO	CLAVE DER	COMB	ESPAC
MARCO					4.0
ESPACIO					30.5
1	6.0	I	II	II-I	5.1
0	16.6	I	III	III-III	4.1
A	16.6	III	III	III-III	4.1
0	16.6	III	I	III-III	4.1
ESPACIO					21.0
m	20.91				
ESPACIO					30.5
MARCO					4.0
TOTAL	76.71				103.29

Km 11+900
Km 13+877

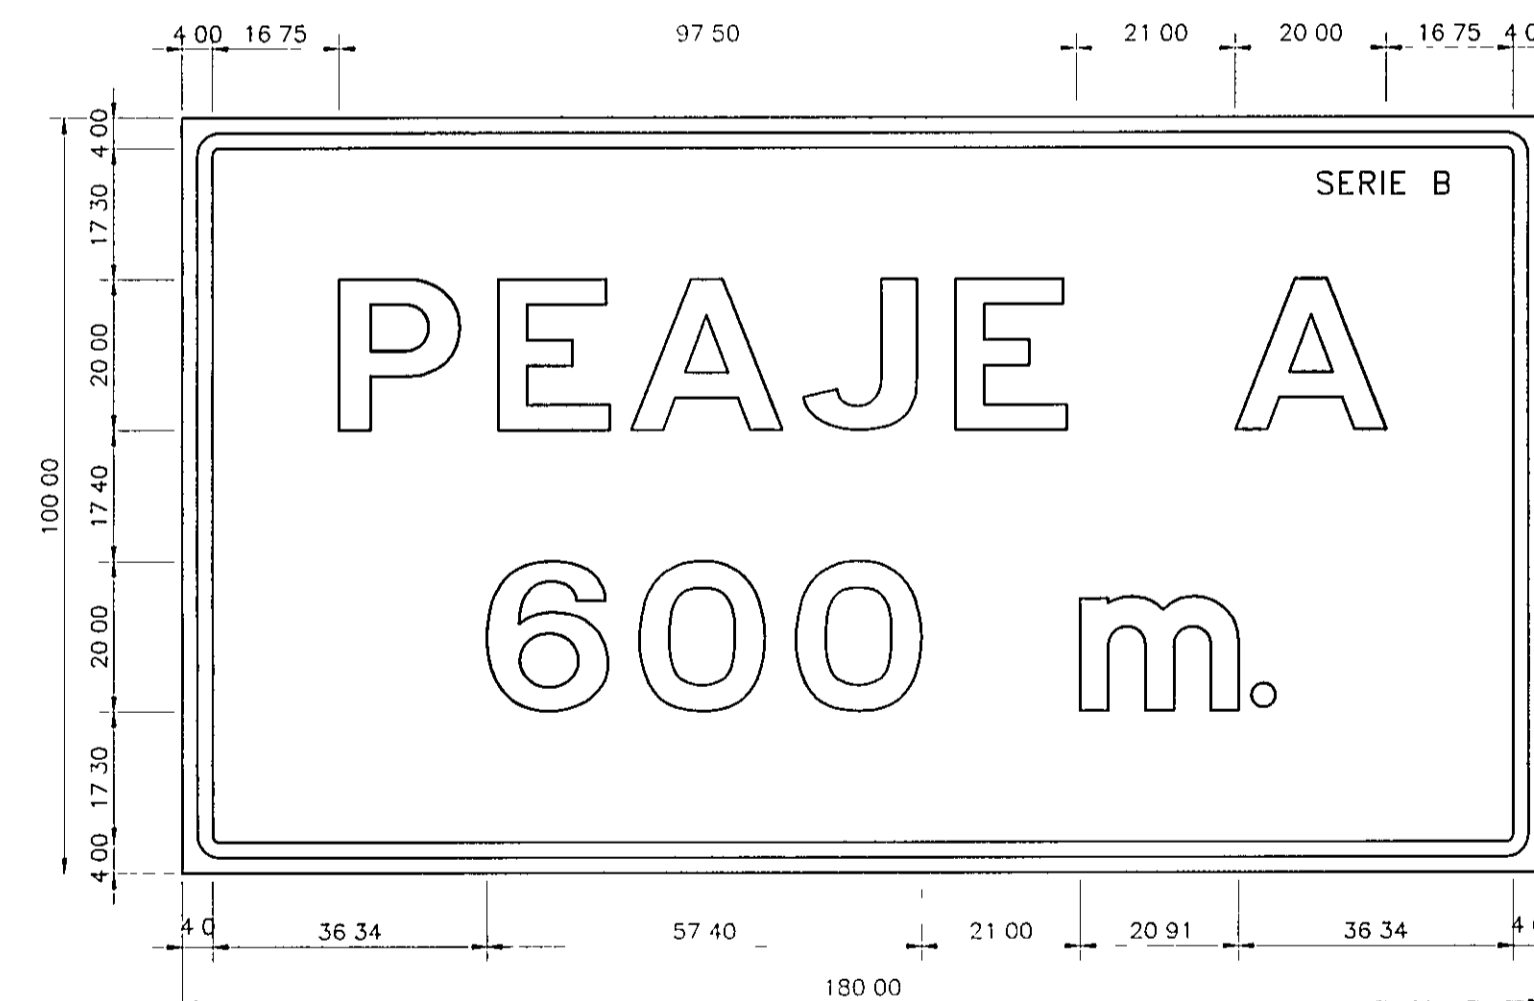

LETRAS H=20	ANCHO LETRAS	CLAVE IZO	CLAVE DER	COMB	ESPAC
MARCO					4.0
ESPACIO					17.4
P	16.0	I	II	II-I	5.1
E	14.7	I	III	III-III	2.8
A	20.0	III	III	III-III	2.8
J	15.0	III	I	III-III	2.8
E	14.7	I	III	I-I	5.1
ESPACIO					21.0
A	20.0	I	II		
ESPACIO					17.4
MARCO					4.0
TOTAL	100.40				79.60

LETRAS H=20	ANCHO LETRAS	CLAVE IZO	CLAVE DER	COMB	ESPAC
MARCO					4.0
ESPACIO					36.34
6	16.0	II	II	II-II	4.1
0	16.6	II	II	II-II	4.1
0	16.6	II	II	II-II	4.1
m	20.91				21.0
ESPACIO					36.34
MARCO					4.0
TOTAL	70.11				109.89

Km 12+283
Km 13+480

LETRAS H=15	ANCHO LETRAS	CLAVE IZO	CLAVE DER	COMB	ESPAC
MARCO					4.0
ESPACIO					40.72
L	11.0	I	III	III-I	3.1
L	12.0	I	I	I-I	3.9
A	15.0	III	III	III-I	3.1
A	12.0	I	I	III-I	3.1
U	12.0	I	I	I-I	3.9
A	15.0	III	III	III-I	3.1
N	12.0	I	I	III-I	3.1
A	15.0	III	III	III-I	3.1
3	12.0	III	III	III-III	47.0
0	12.4	II	II	II-II	3.1
0	12.4	II	II		