


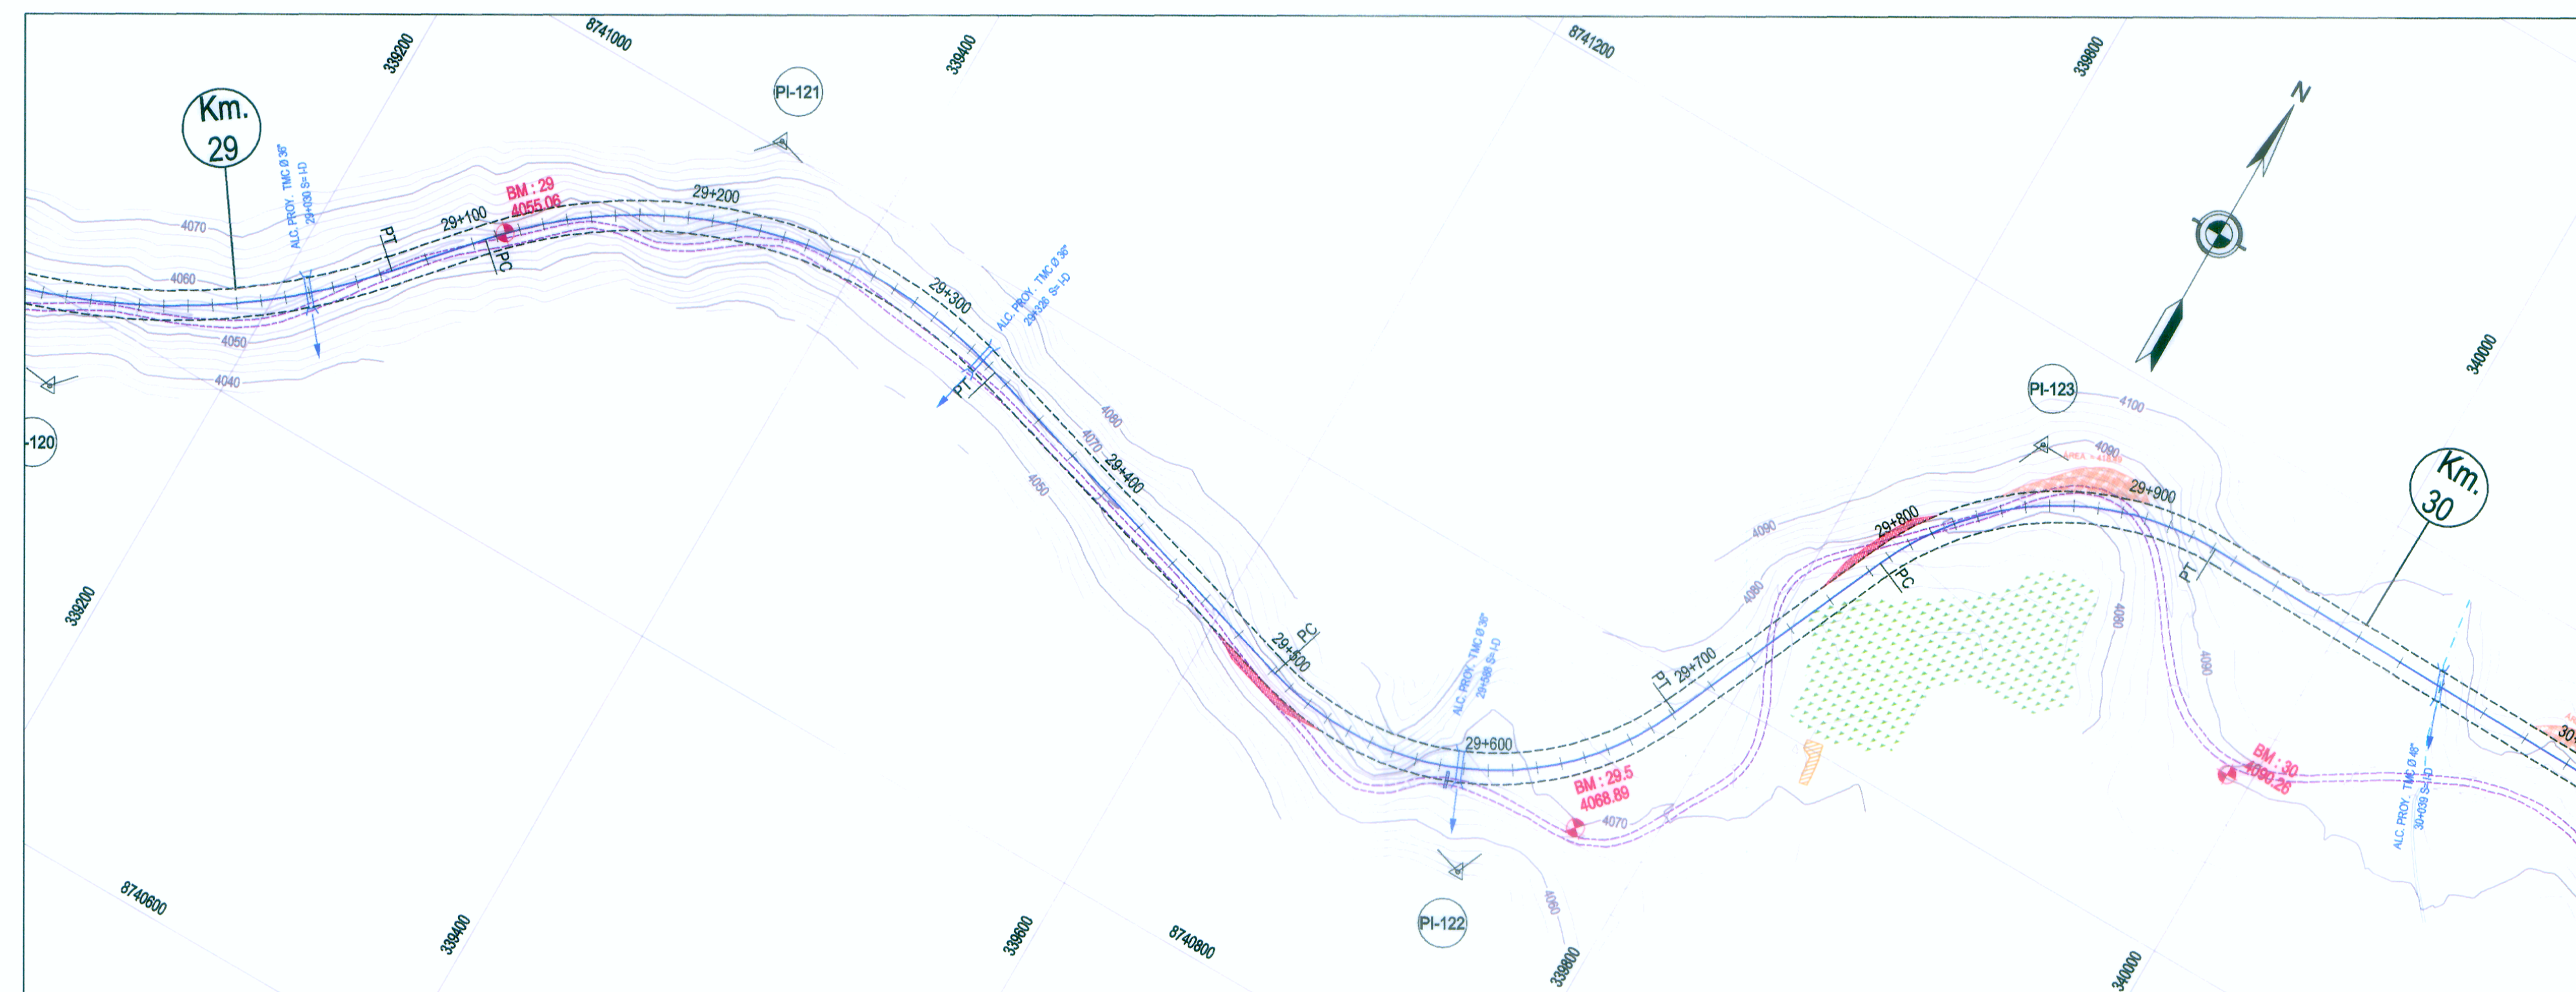

PLANTA
H: 1/2,000

DATOS DE CURVA DEL ALINEAMIENTO HORIZONTAL										
Nº PI	ANGULO	S	RADIO (m)	PC (Km)	PT (Km)	T (m)	LC (m)	EXT (m)	PER (%)	S/a (m)
121	65°21'28"	D	200.00	29+105.52	29+333.67	128.29	228.14	37.61	5.80%	0.60
122	83°02'48"	I	124.00	29+501.67	29+681.40	109.80	179.73	41.62	7.28%	1.10
123	67°16'17"	D	124.00	29+785.59	29+931.18	82.50	145.59	24.94	7.28%	1.10

COORDENADAS DE PIs - ALINEAMIENTO HORIZONTAL				
Nº PI	KM	COORDENADAS		
		NORTE	ESTE	
121	29+233.82	8741003.32	339348.6	
122	29+611.46	8740884.75	339736.99	
123	29+868.09	8741155.75	339857.25	

LEYENDA	
PLANTA:	
	EJE DE CARRETERA PROYECTADA
	CARRETERA EXISTENTE
	CURVA AGOSTOR
	CURVA MENOR
	RIOS Y LAGUNAS
	QUEBRADA
	CANAL
	ALCANTARILLAS PROYECTADAS
	VIVIENDA EXISTENTE
	TERRENO DE CULTIVO
	CERCO
	POSTE LUZ
	POSTE TELEFONO
	MURO DE PIEDRA
	BOFEDAL
	PLAZOLETAS
	NUMERO DE CURVA
PERFIL:	
	SUB RASANTE
	TERRENO EXISTENTE



Ing. Fernando Massa Silva
Ingeniero Civil
Reg. C.O.P. N° 8987

WINROD CONTRATISTAS S.A.C.
Ing. Fernando Massa Silva
Ingeniero Civil
Reg. C.O.P. N° 8987