


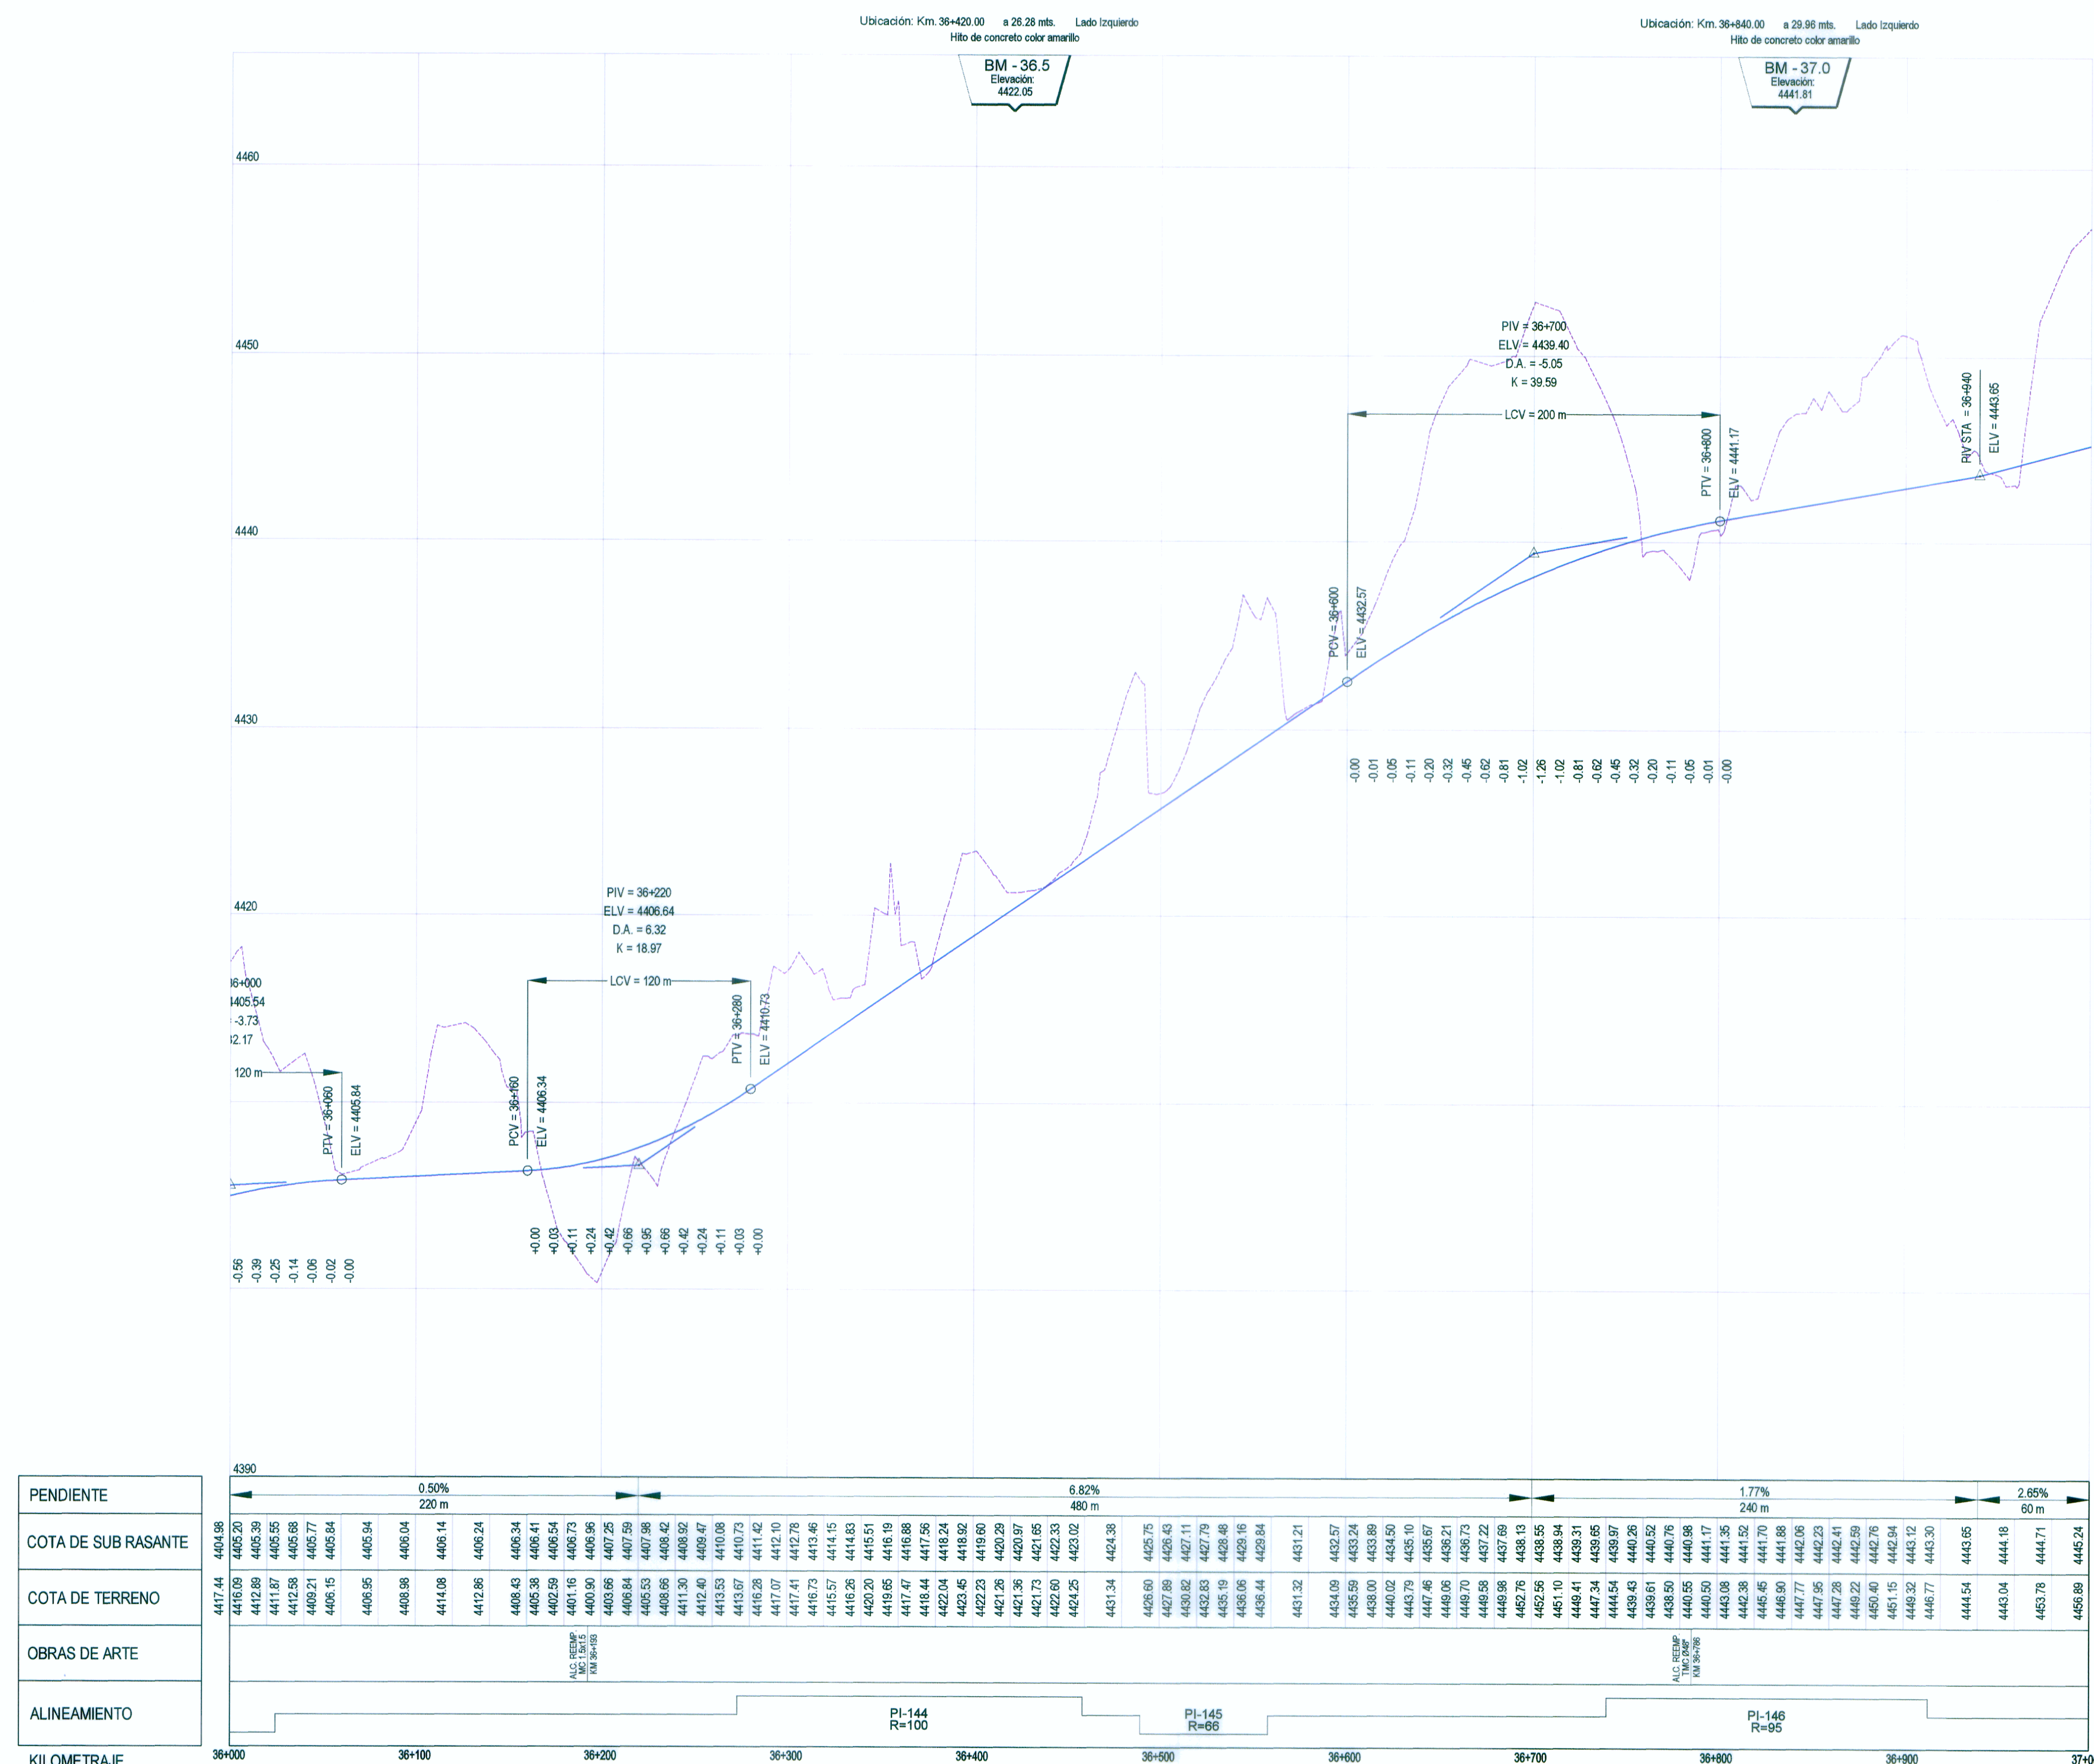

PERFIL LONGITUDINAL

H: 1/2,000 V: 1/200

ING. FERNANDO E. MASSA SILV
ESP. TRAZO Y DISEÑO GEOMETRICO
CIP N° 8987

WINROD CONTRATISTAS SA

~~Ing. FERNANDO MASSA SILVA~~
~~Jefe del Estudio~~
~~Reg. CIP. N° 8987~~