



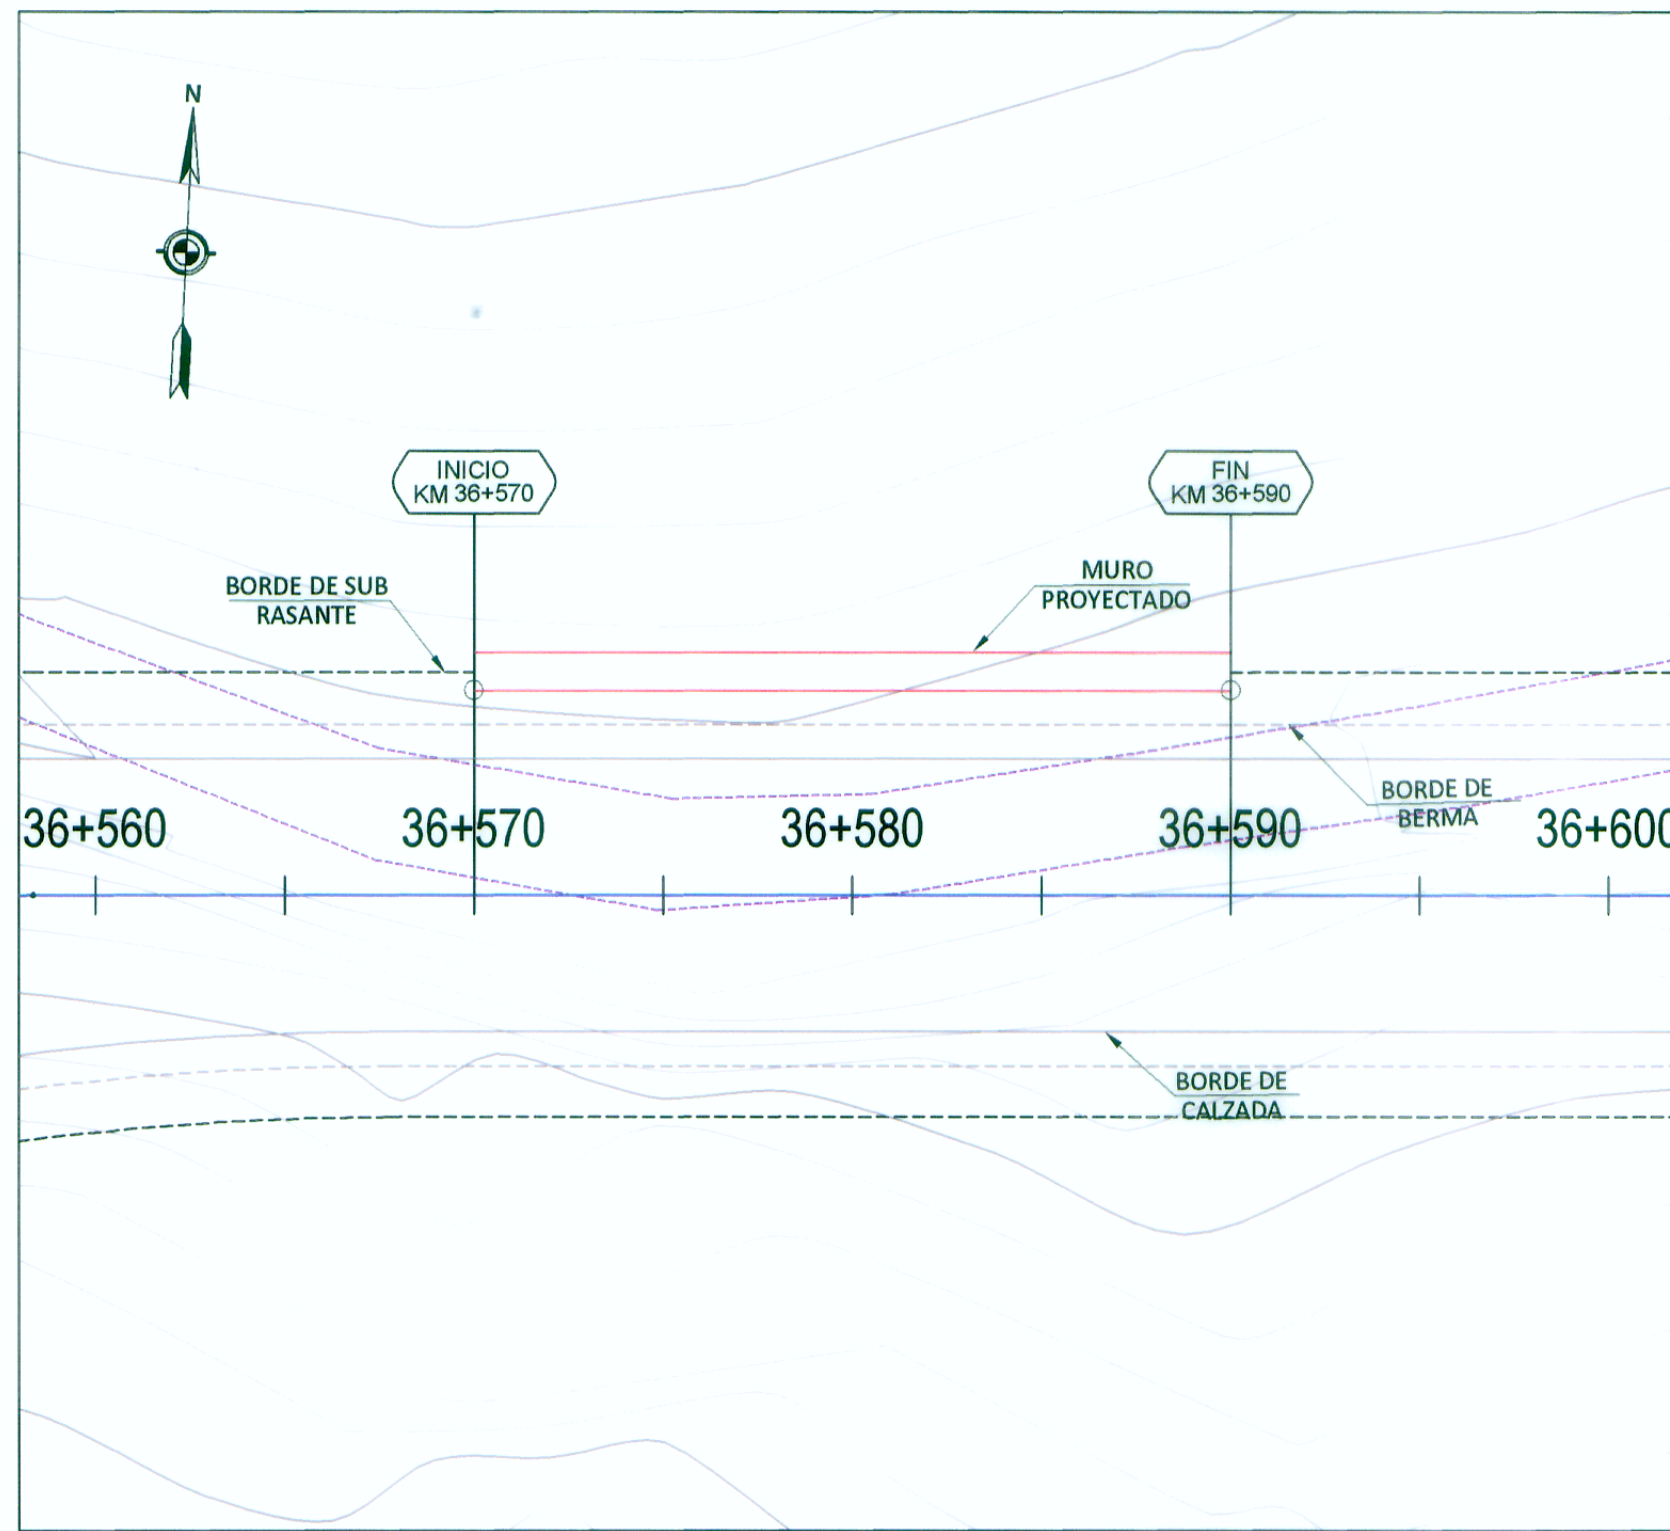


PLANTA

Muro 36+570 - 36+590

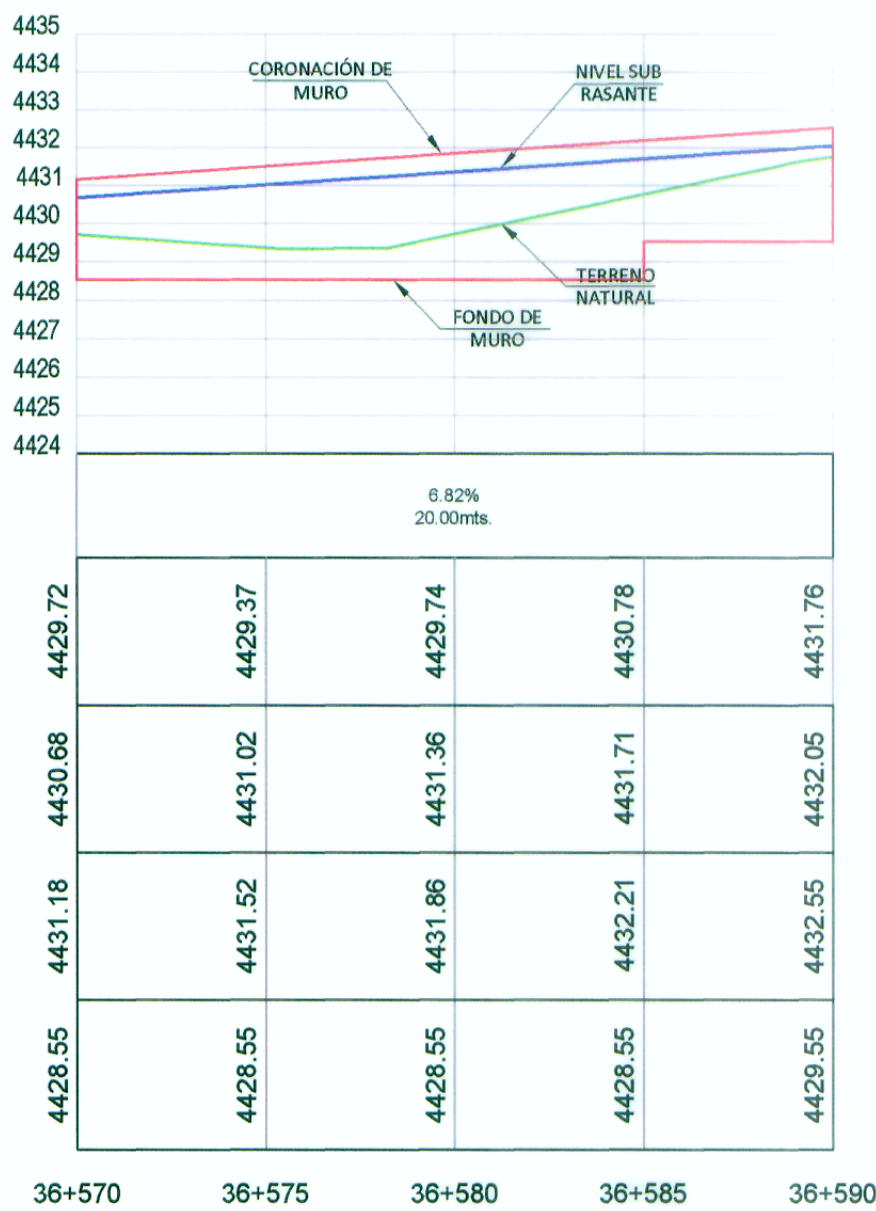

PENDIENTE	
COTA TERRENO	4429.72
COTA SUB RASANTE	4430.68
COTA CORONACION	4431.18
COTA CIMENTACION	4428.55

PERFIL LONGITUDINAL

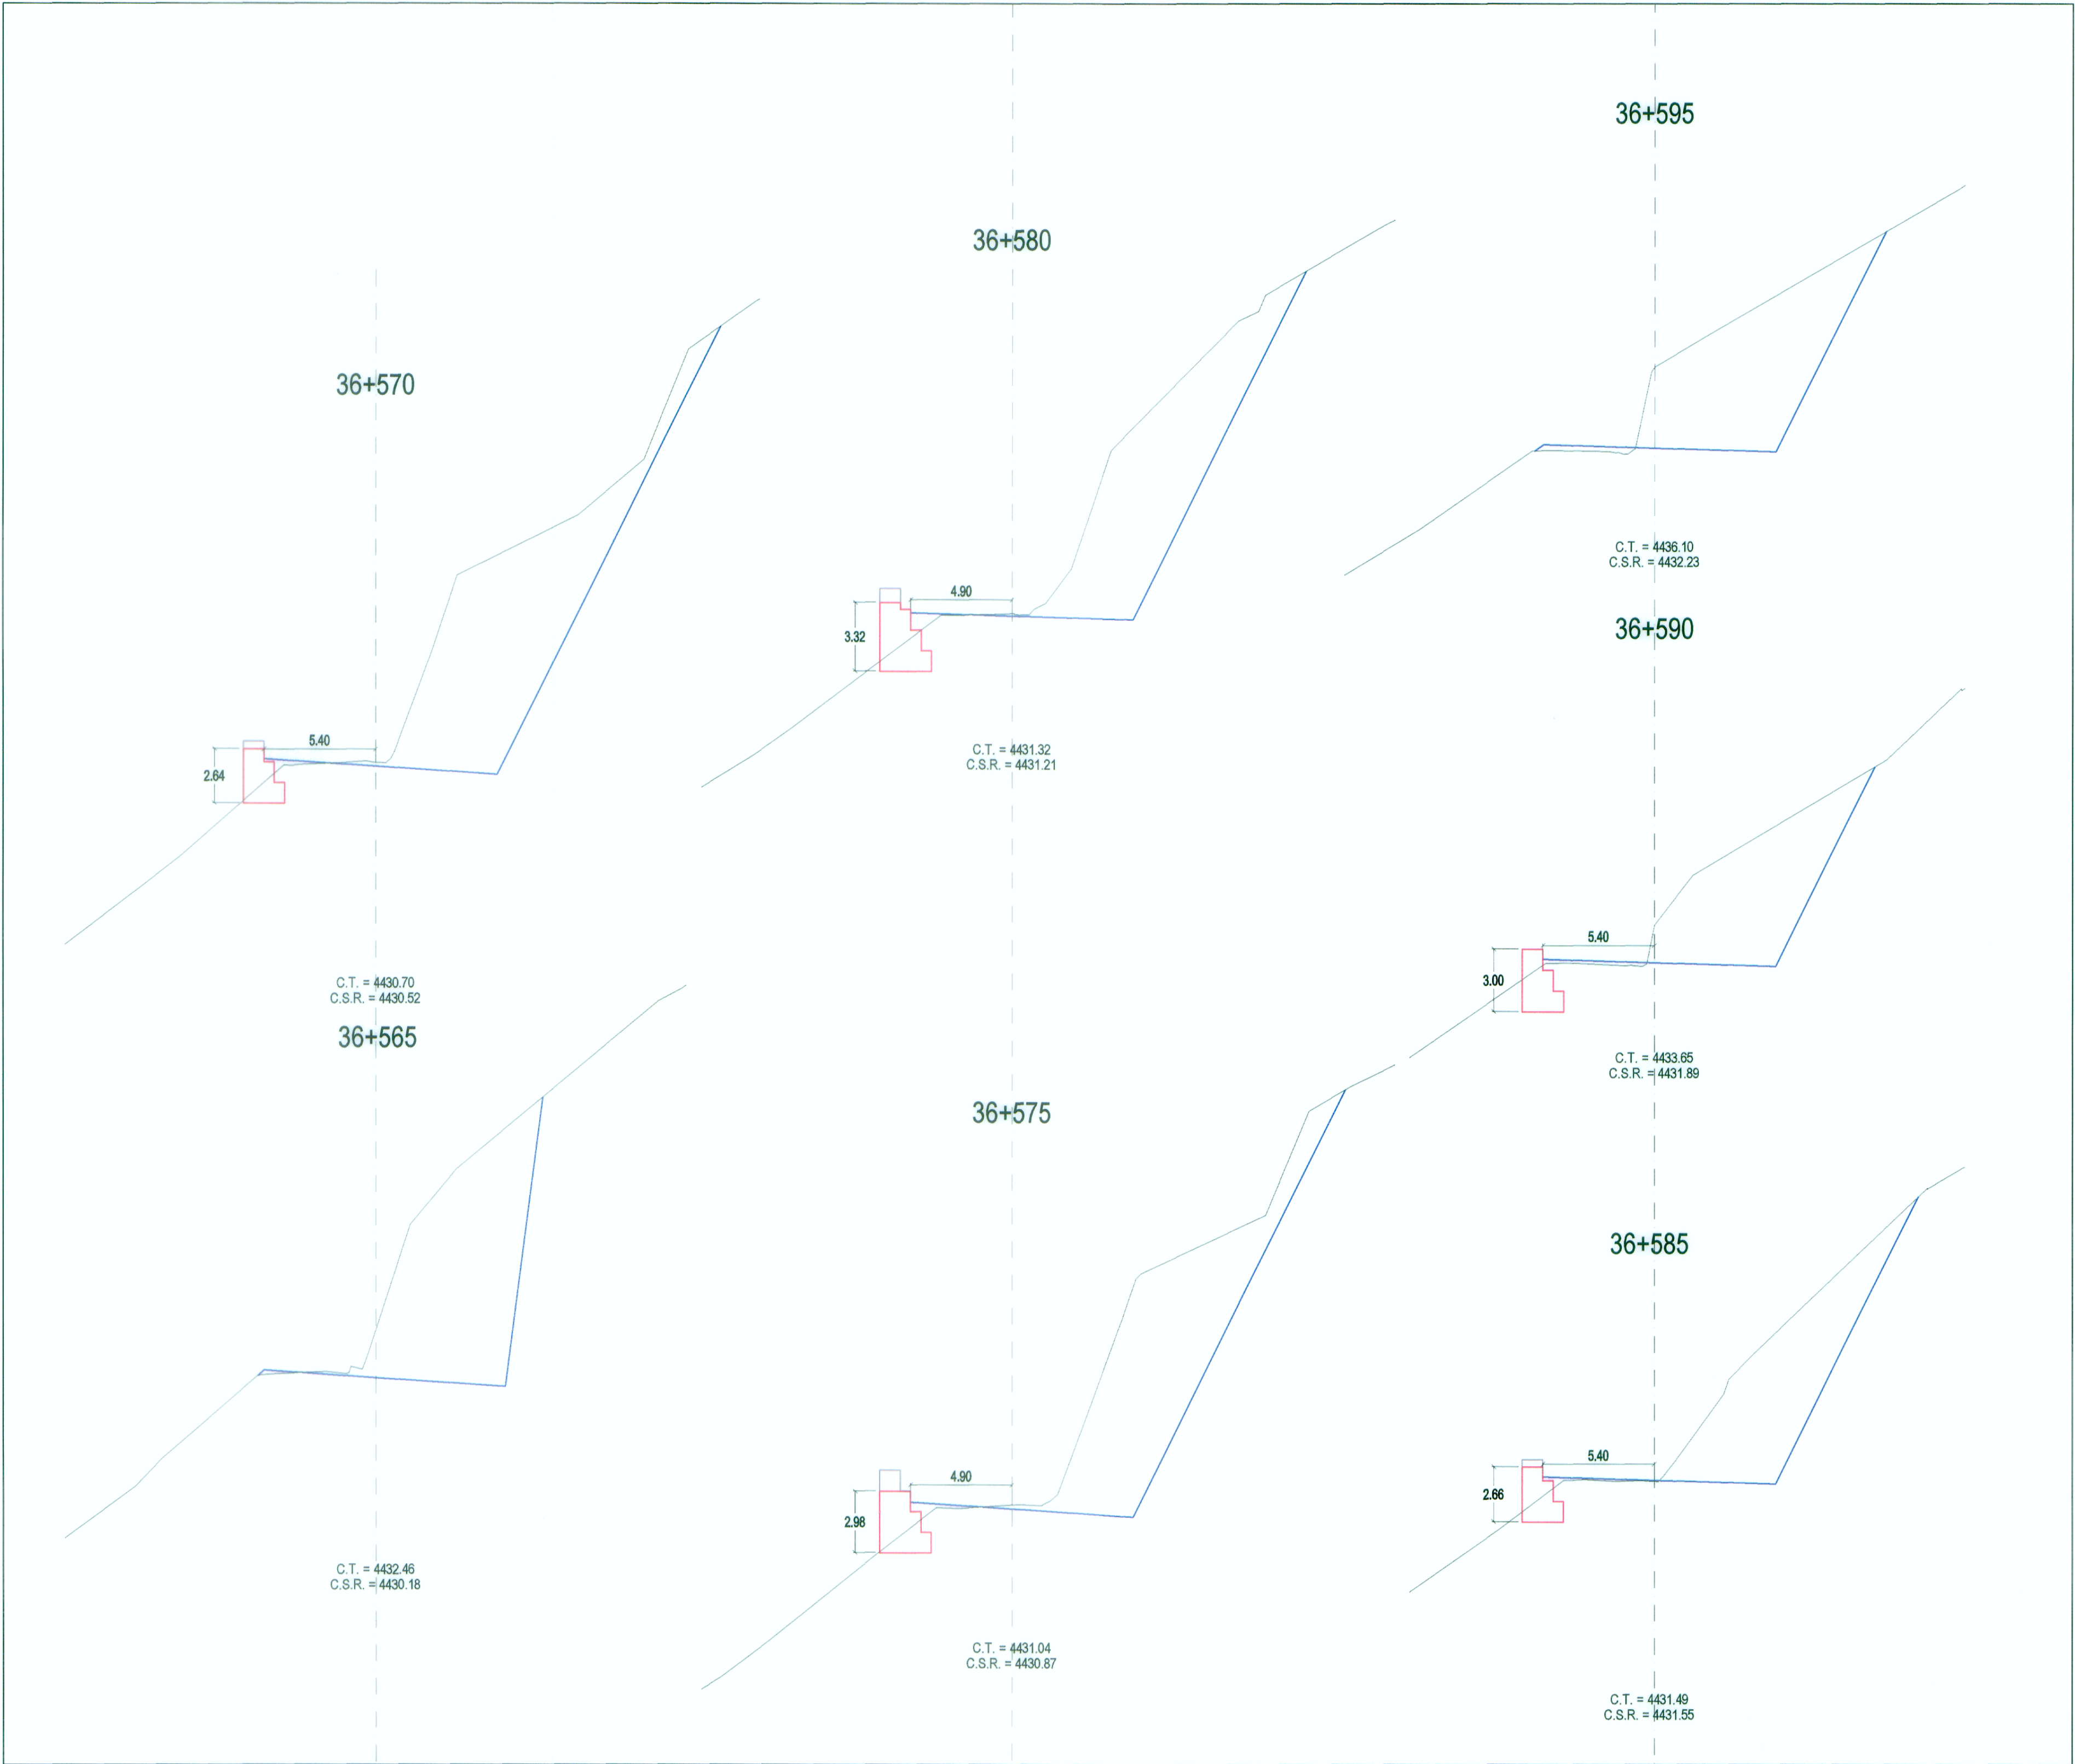

SECCIONES TRANSVERSALES

[Signatures]
WINROD CONTRATISTAS SAC
ING. FERNANDO MASSA SILVA
ING. FERNANDO MASSA SILVA
ING. FERNANDO MASSA SILVA