



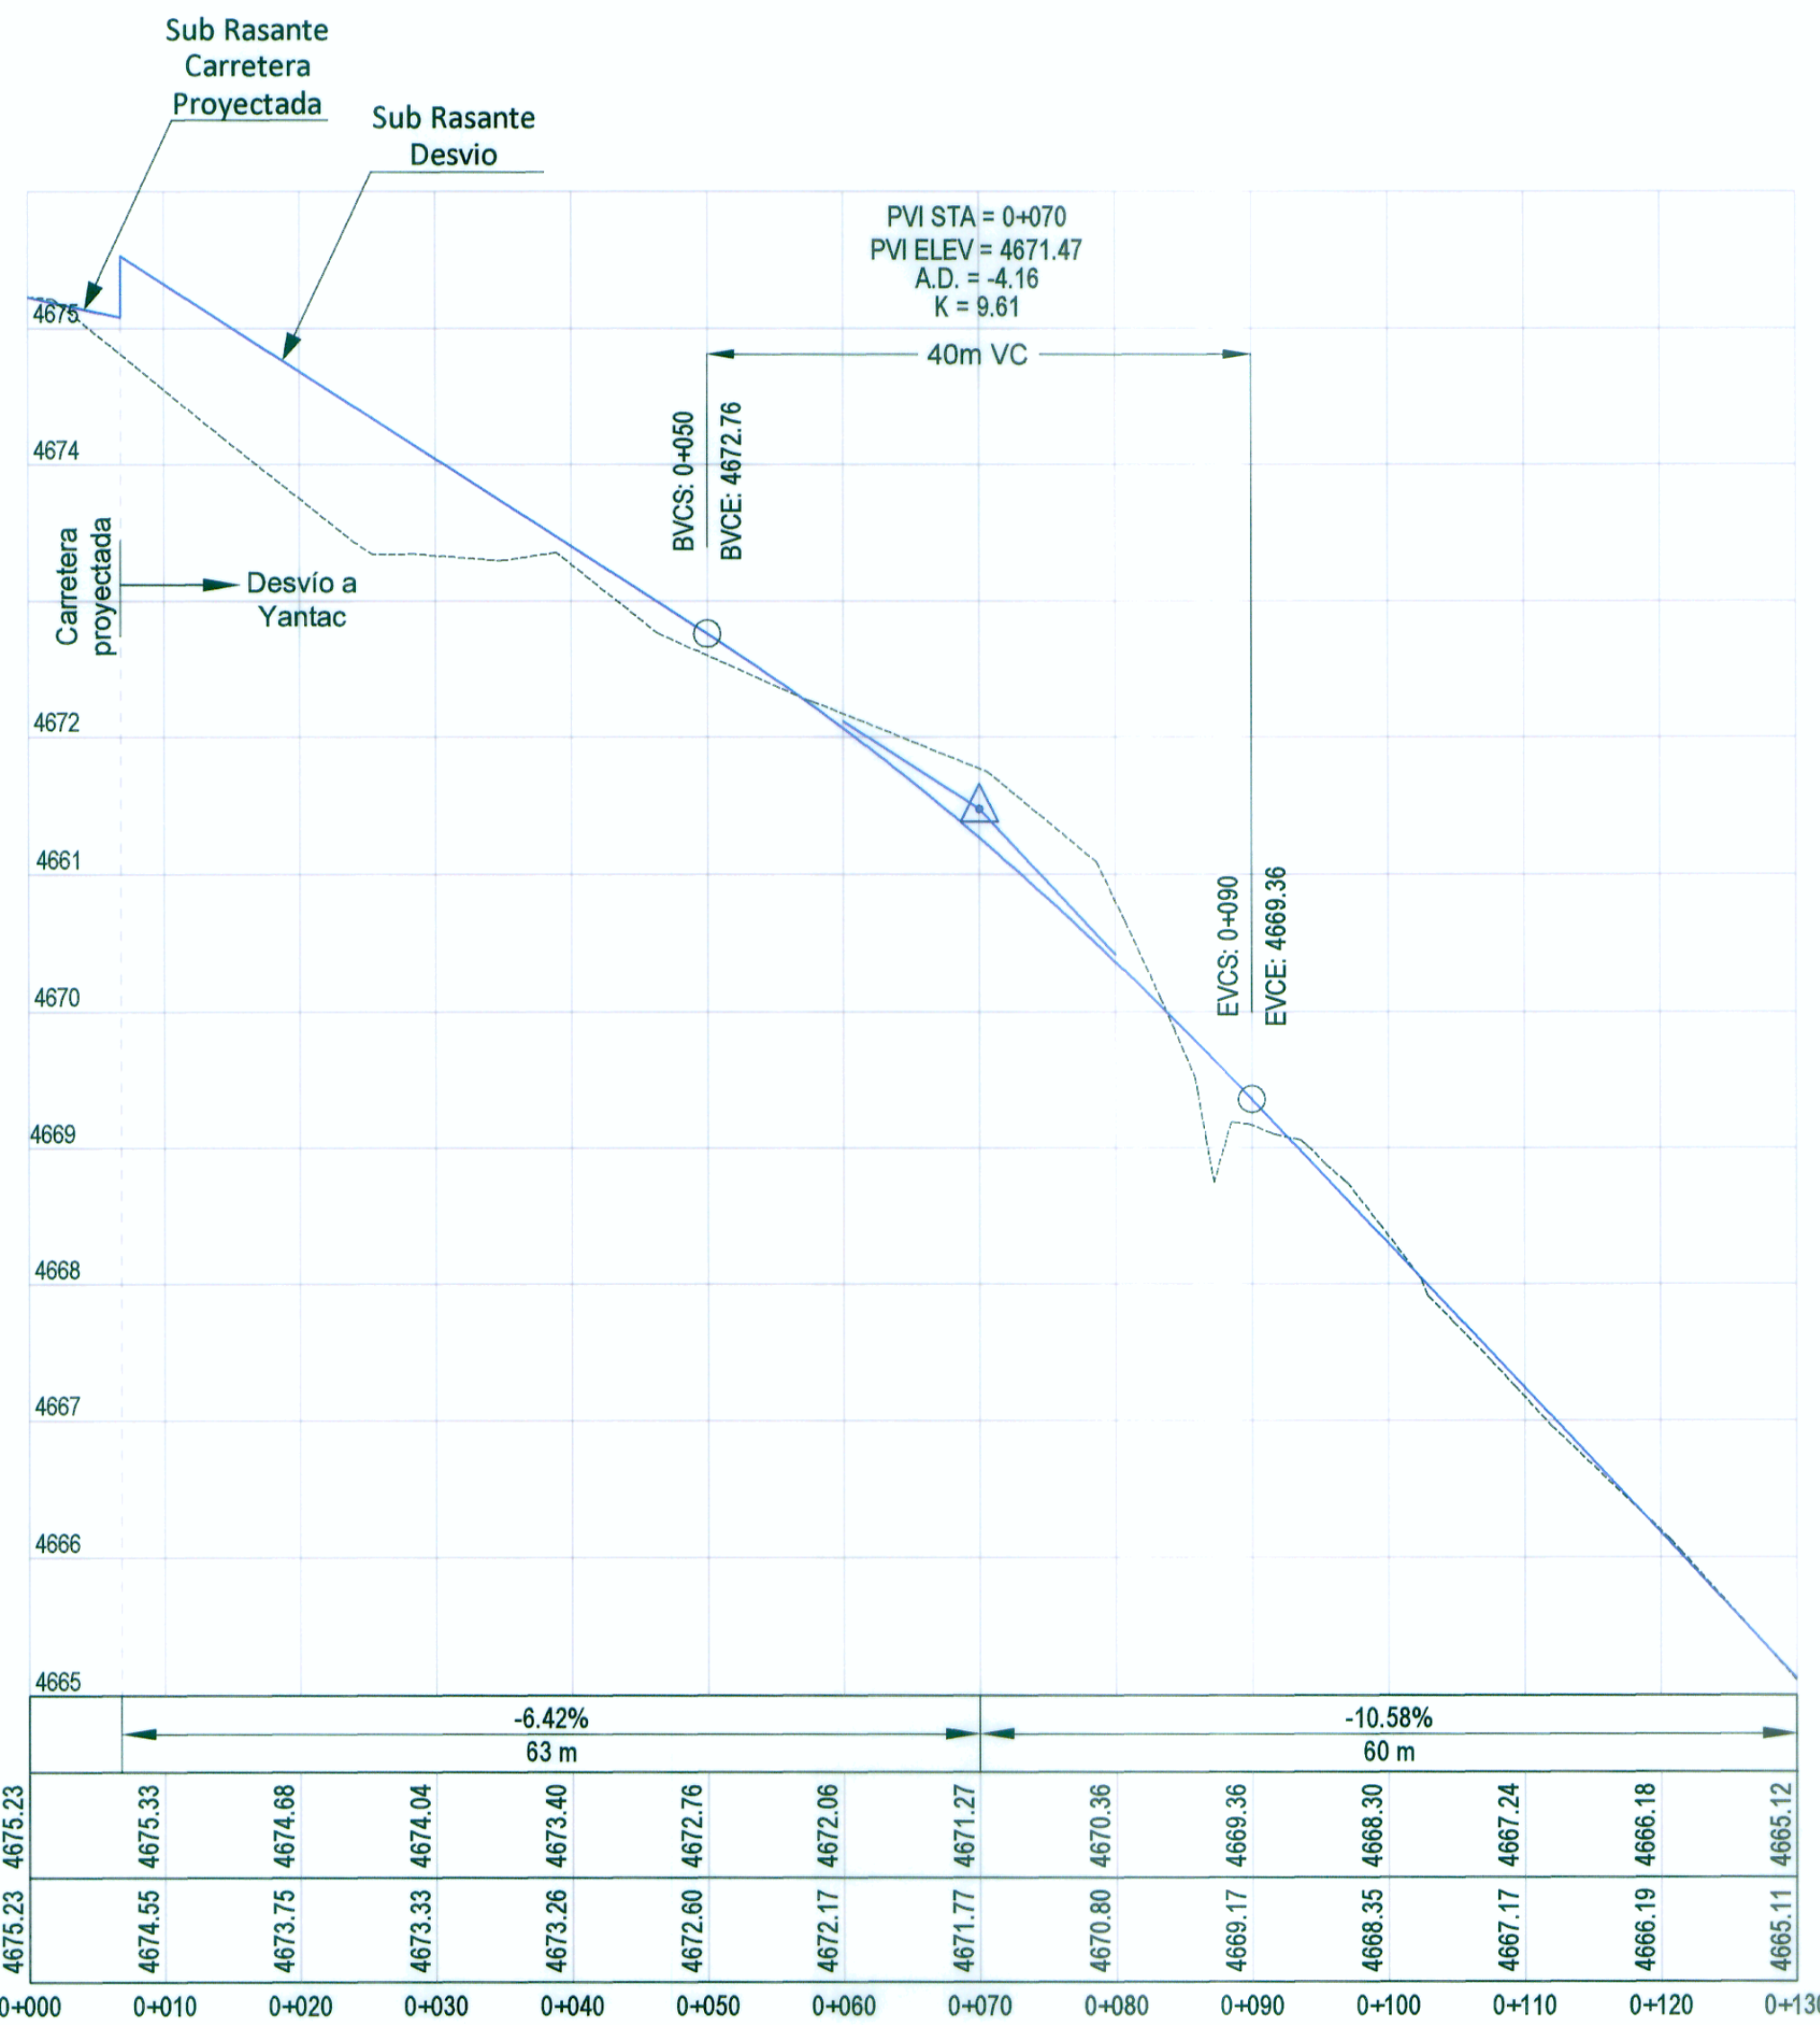

PENDIENTE		-6.42% 63 m							-10.58% 60 m						
COTA SUB RASANTE	4675.23	4673.33	4674.68	4674.04	4673.40	4672.76	4672.06	4671.27	4670.36	4669.36	4668.30	4667.24	4666.18	4665.12	
COTA TERRENO	4675.23	4674.55	4673.75	4673.33	4672.26	4672.60	4672.17	4671.77	4670.80	4669.17	4668.35	4667.17	4666.19	4665.11	
KILOMETRAJE	0+000	0+010	0+020	0+030	0+040	0+050	0+060	0+070	0+080	0+090	0+100	0+110	0+120	0+130	

PERFIL LONGITUDINAL
ESC: 1/500

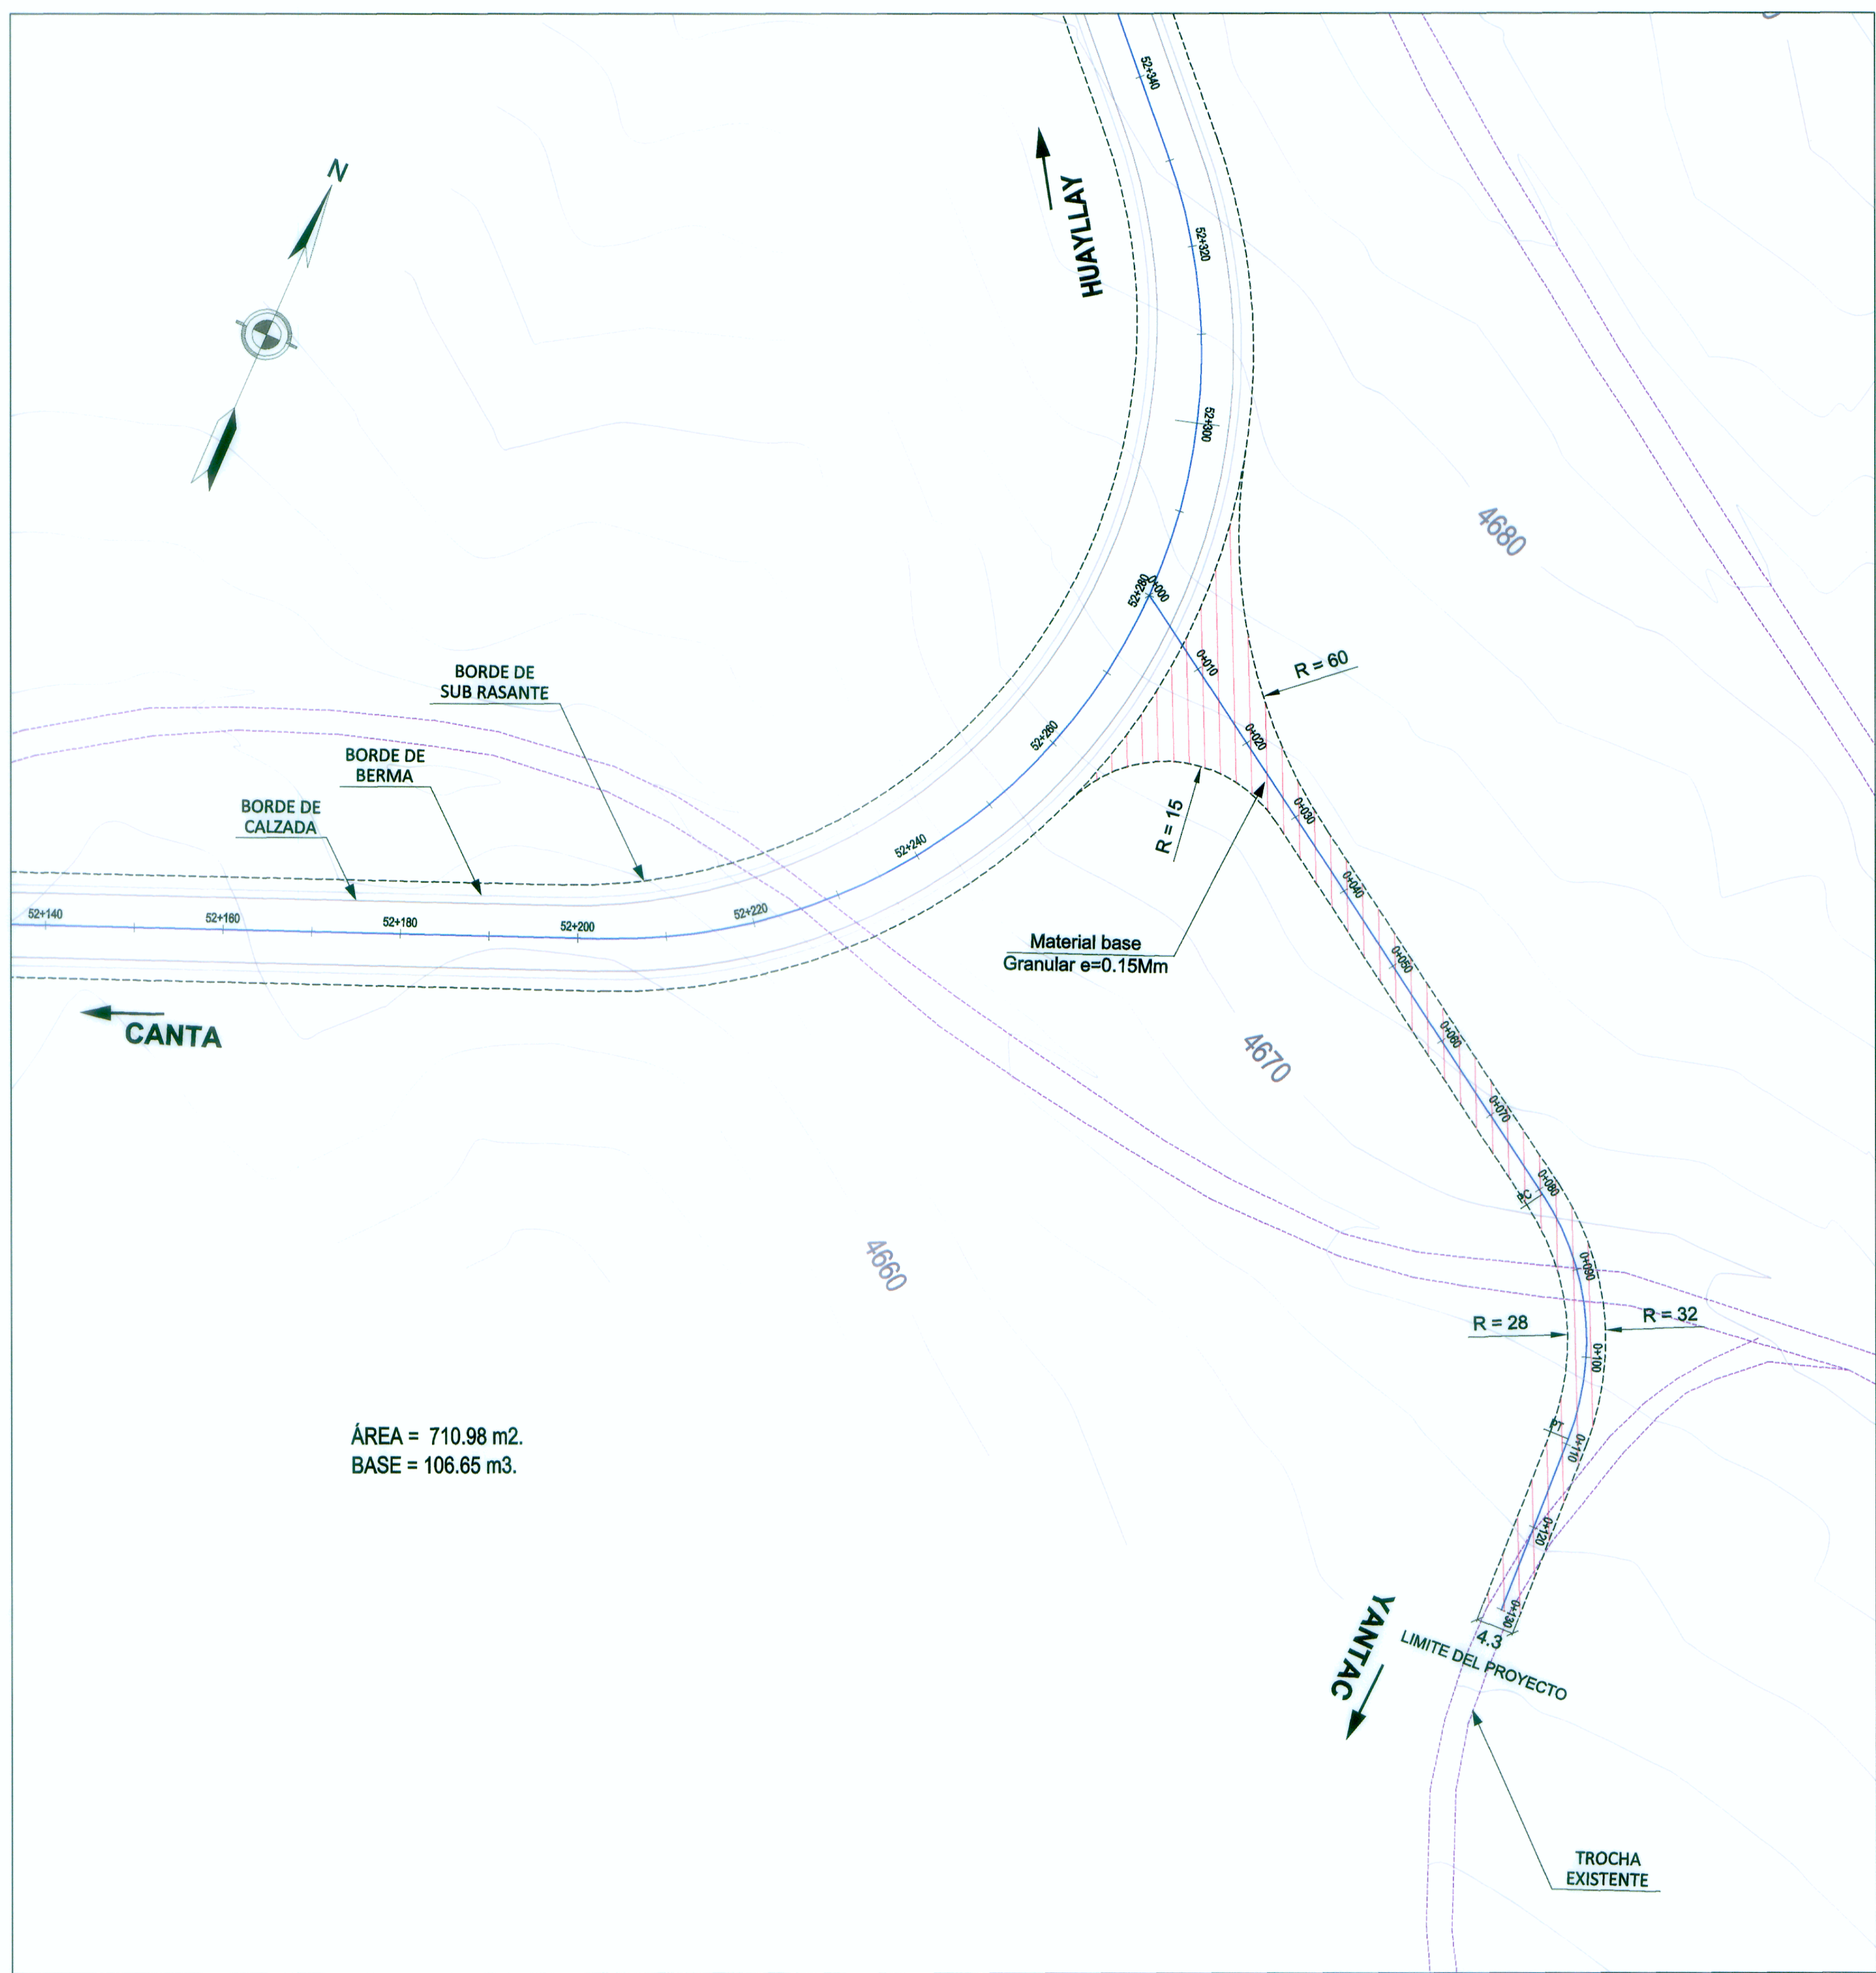

ÁREA = 710.98 m2.
BASE = 106.65 m3.

[Signature]
ING. FERNANDO E. MASSA SILVA
ING. ESPECIALISTA EN DISEÑO GEOMÉTRICO
CIP N° 8887

[Signature]
WINROD CONTRATISTAS SAC
ING. FERNANDO MASSA SILVA
ING. CIVIL
CIP N° 8887

PLANTA
ESC: 1/500