



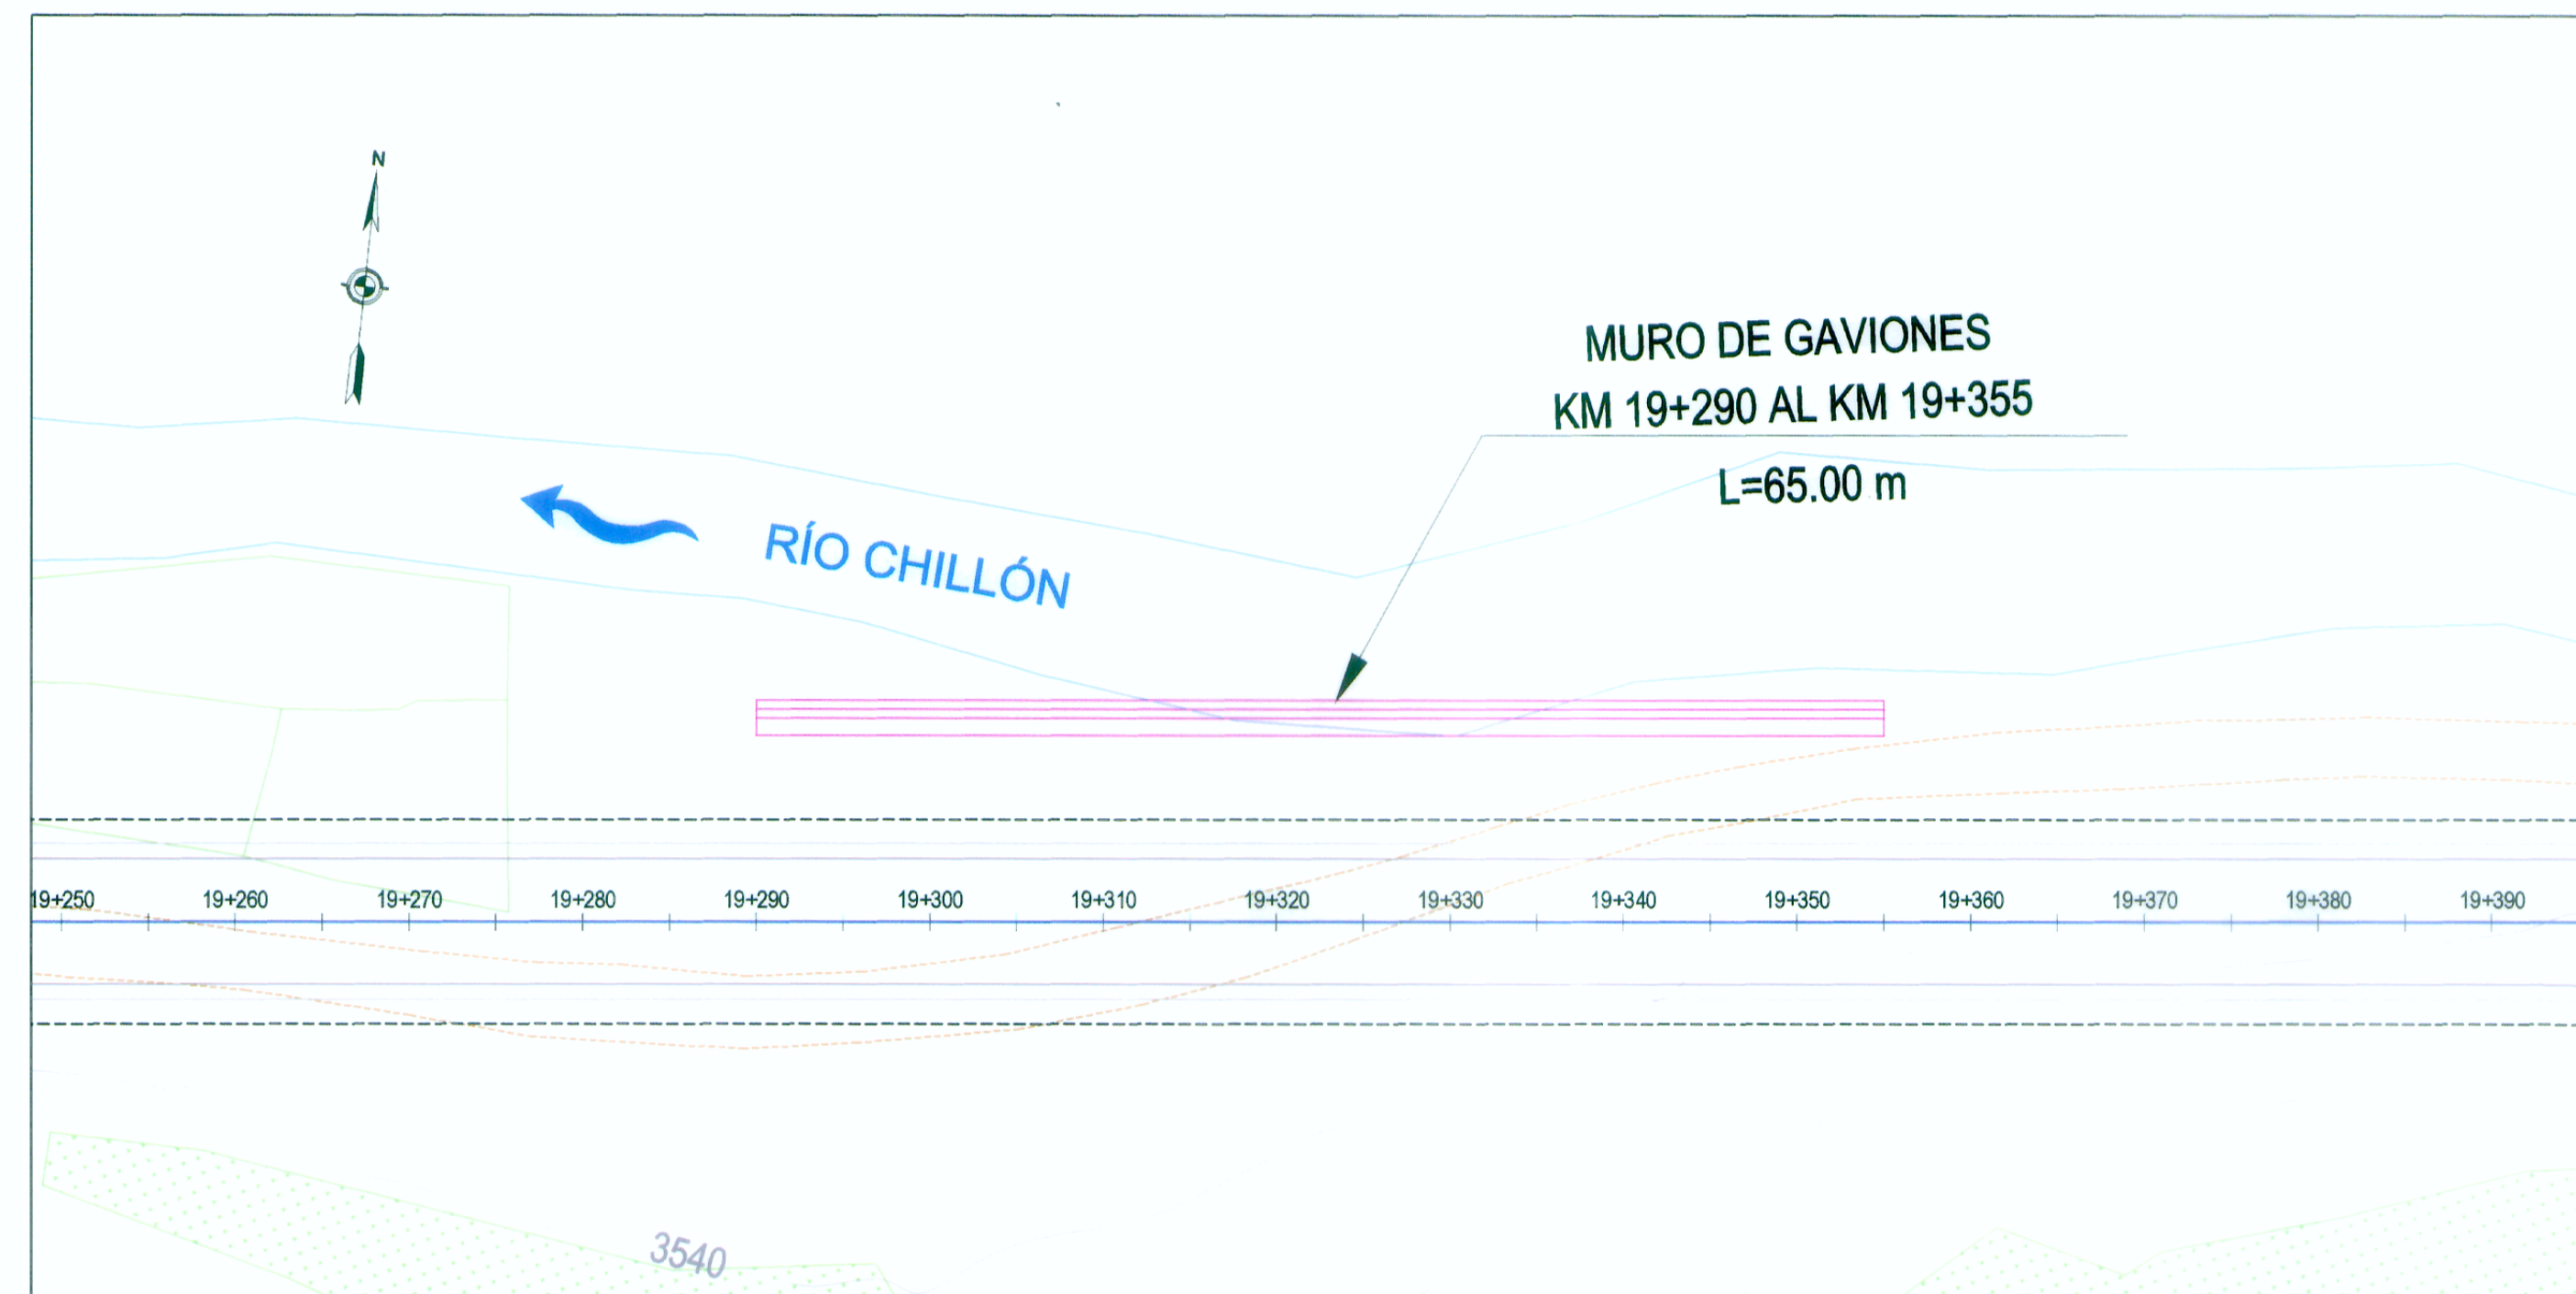

PLANTA


Muro Gavión 19+290 - 19+355

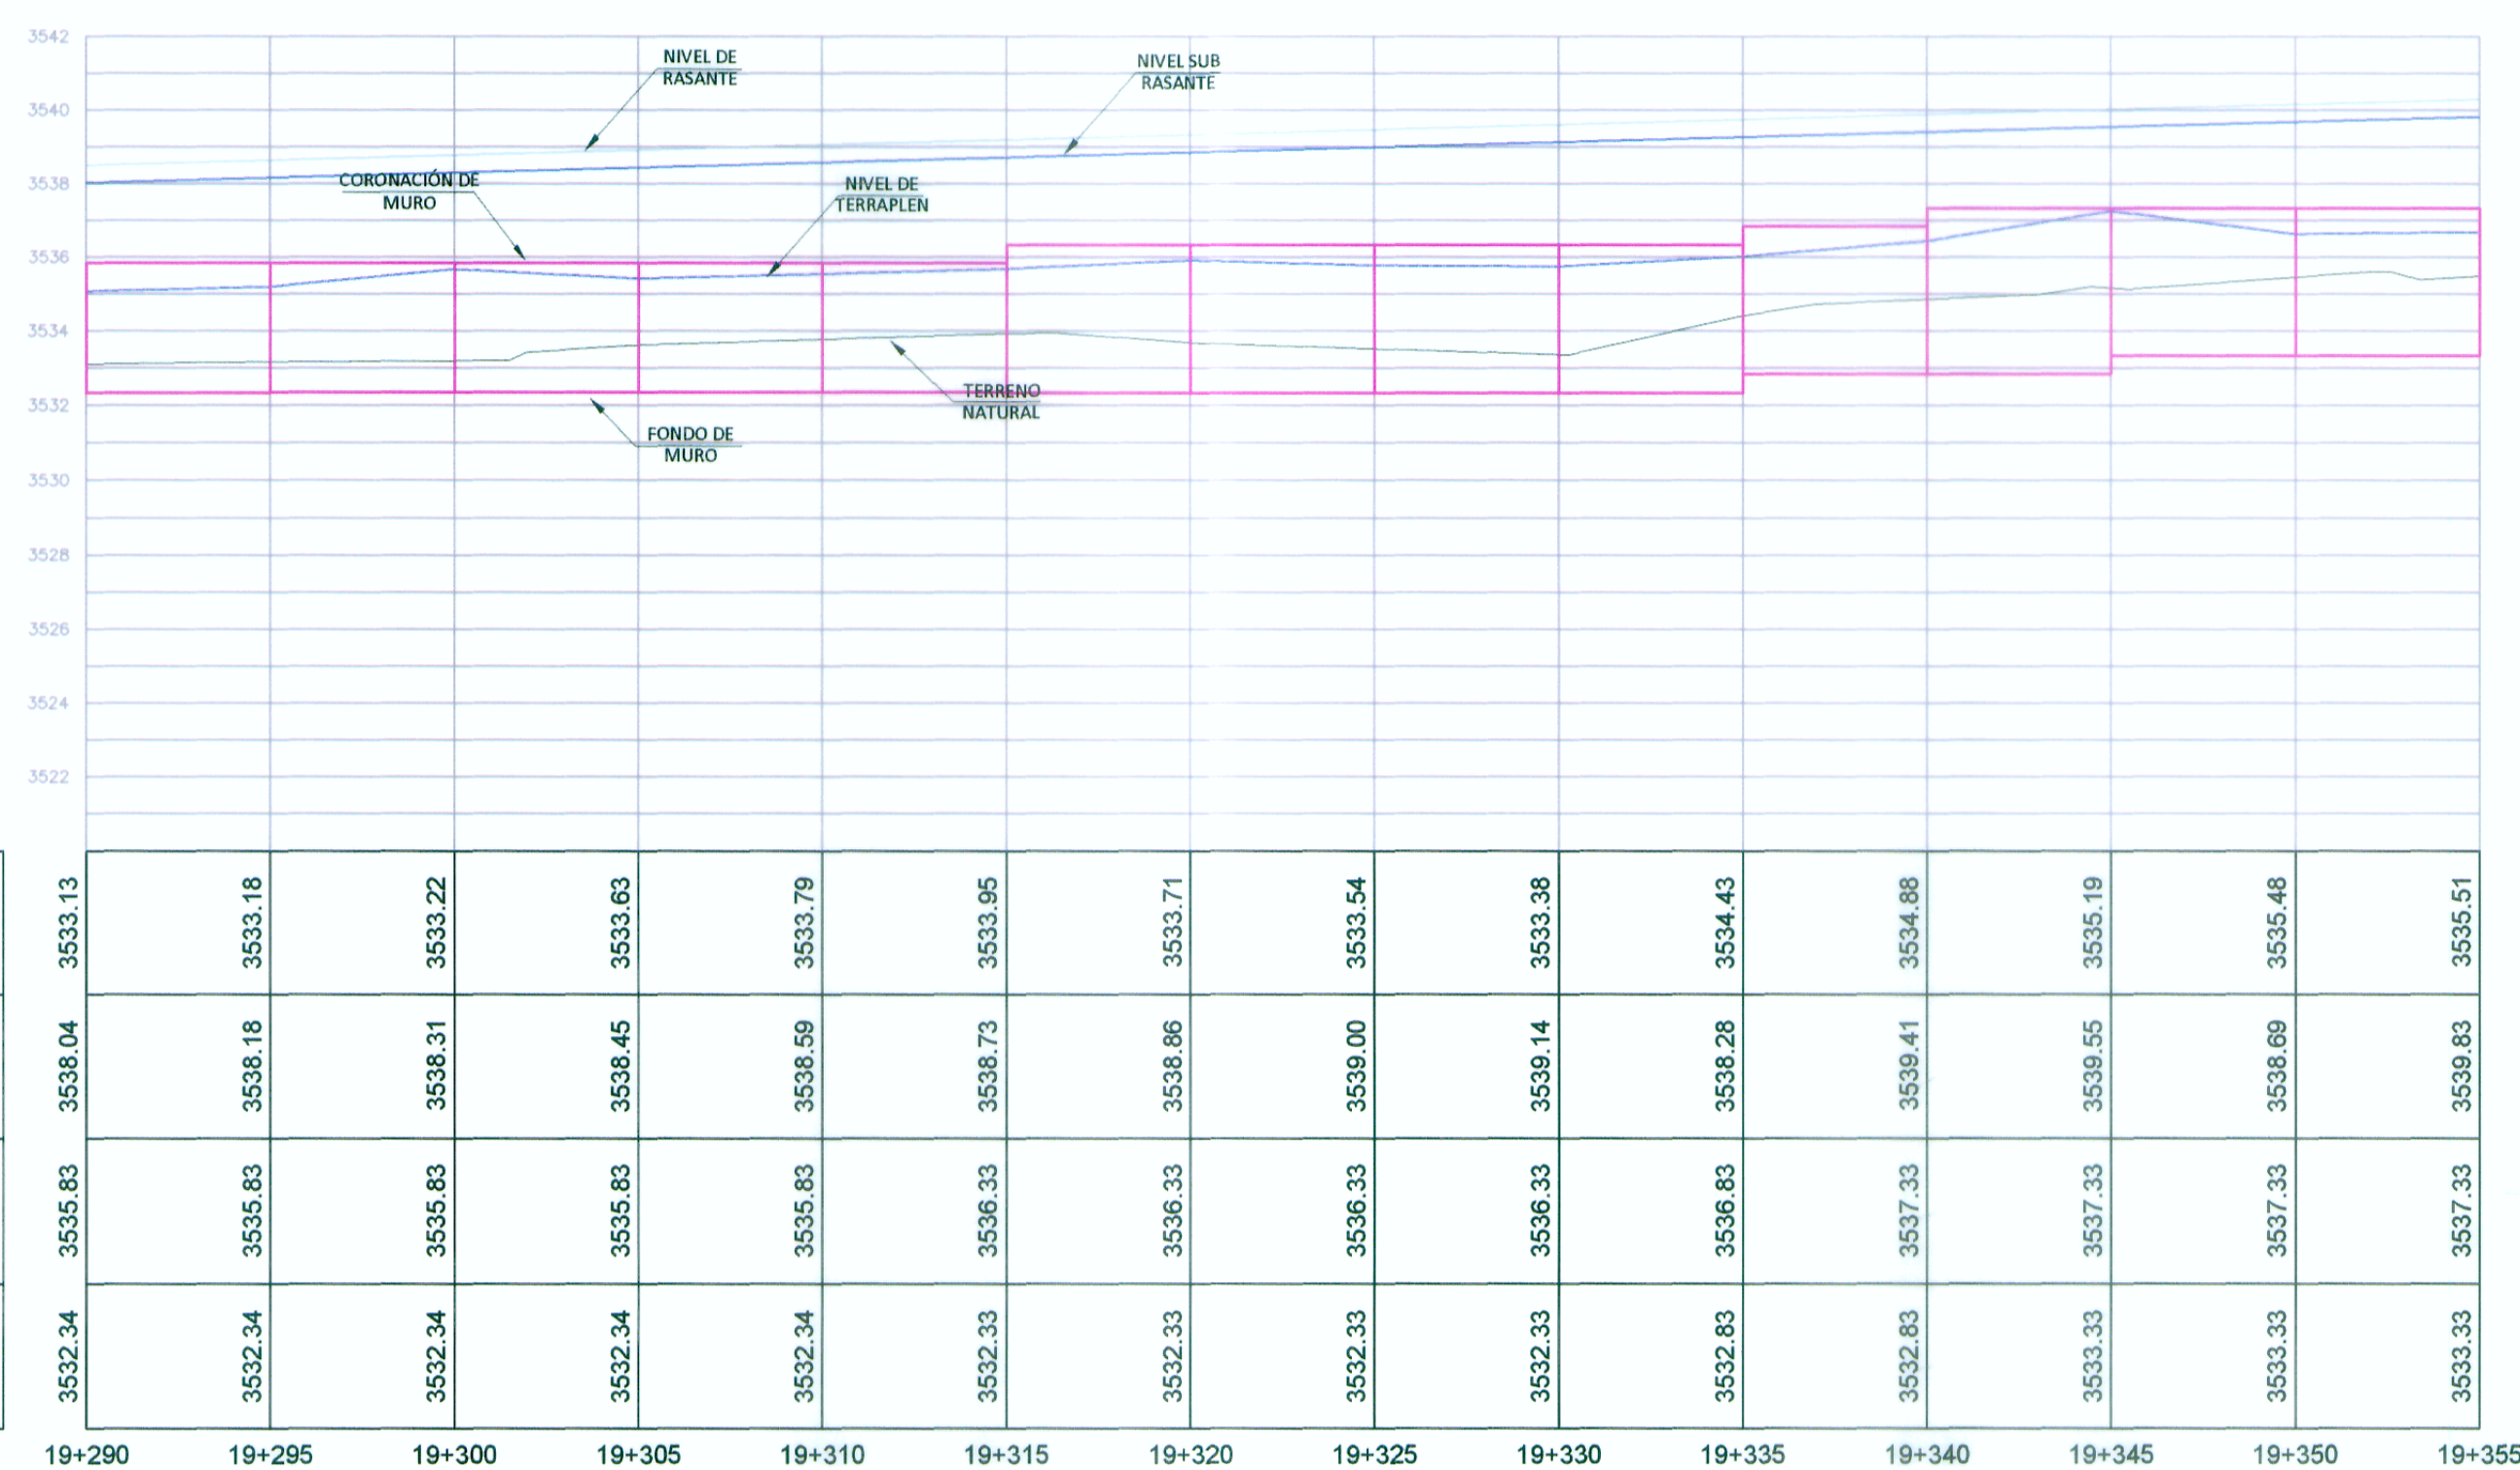

COTA TERRENO	3533.13	3533.18	3533.22	3533.63	3533.79	3533.95	3533.71	3533.54	3533.38	3534.43	3534.88	3535.19	3535.46	3536.51
COTA SUB RASANTE	3536.04	3536.18	3536.31	3536.45	3536.59	3536.73	3536.86	3536.00	3536.14	3536.28	3536.41	3536.55	3536.69	3536.83
COTA CORONACION	3535.83	3535.83	3535.83	3535.83	3535.83	3536.33	3536.33	3536.33	3536.33	3536.83	3537.33	3537.33	3537.33	3537.33
COTA CIMENTACION	3532.34	3532.34	3532.34	3532.34	3532.34	3532.33	3532.33	3532.33	3532.33	3532.83	3532.83	3533.33	3533.33	3533.33

PERFIL LONGITUDINAL

Esc. 1/200

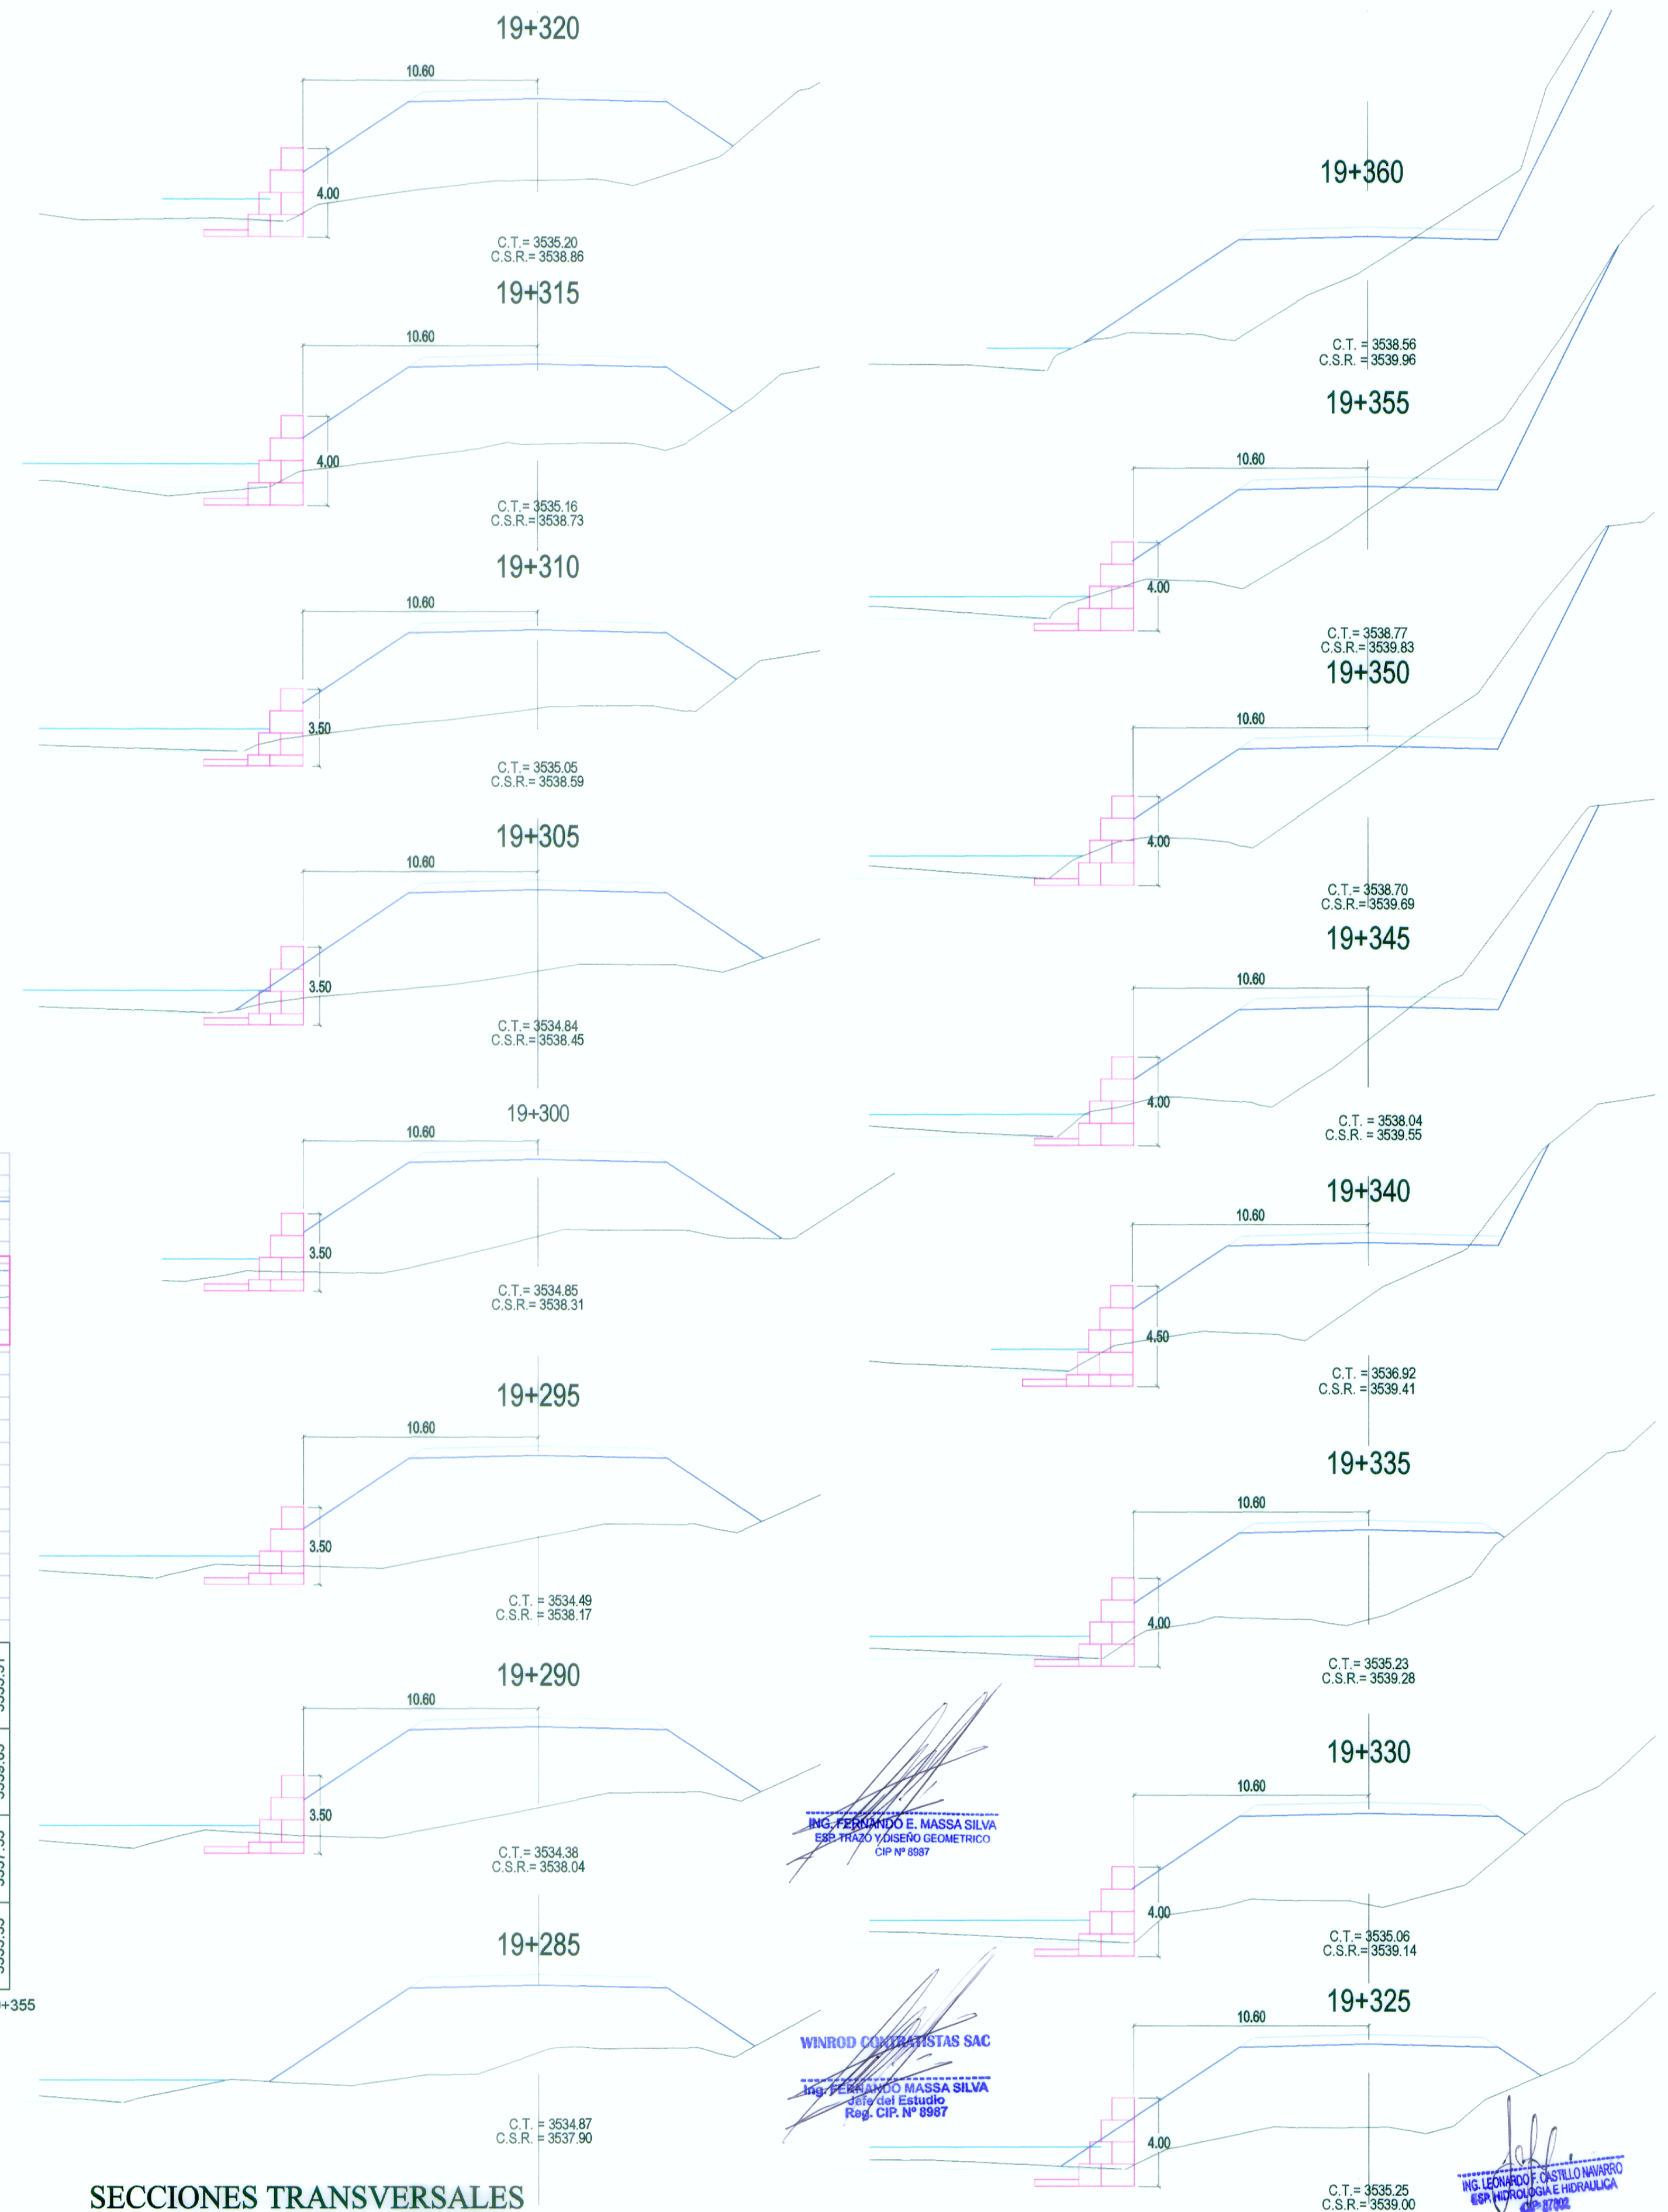

SECCIONES TRANSVERSALES

Esc. 1/200

Aprobado por:

REVISIONES	
Nº	FECHA

Plano: