



PLANTA

Muro 13+805 - 13+830

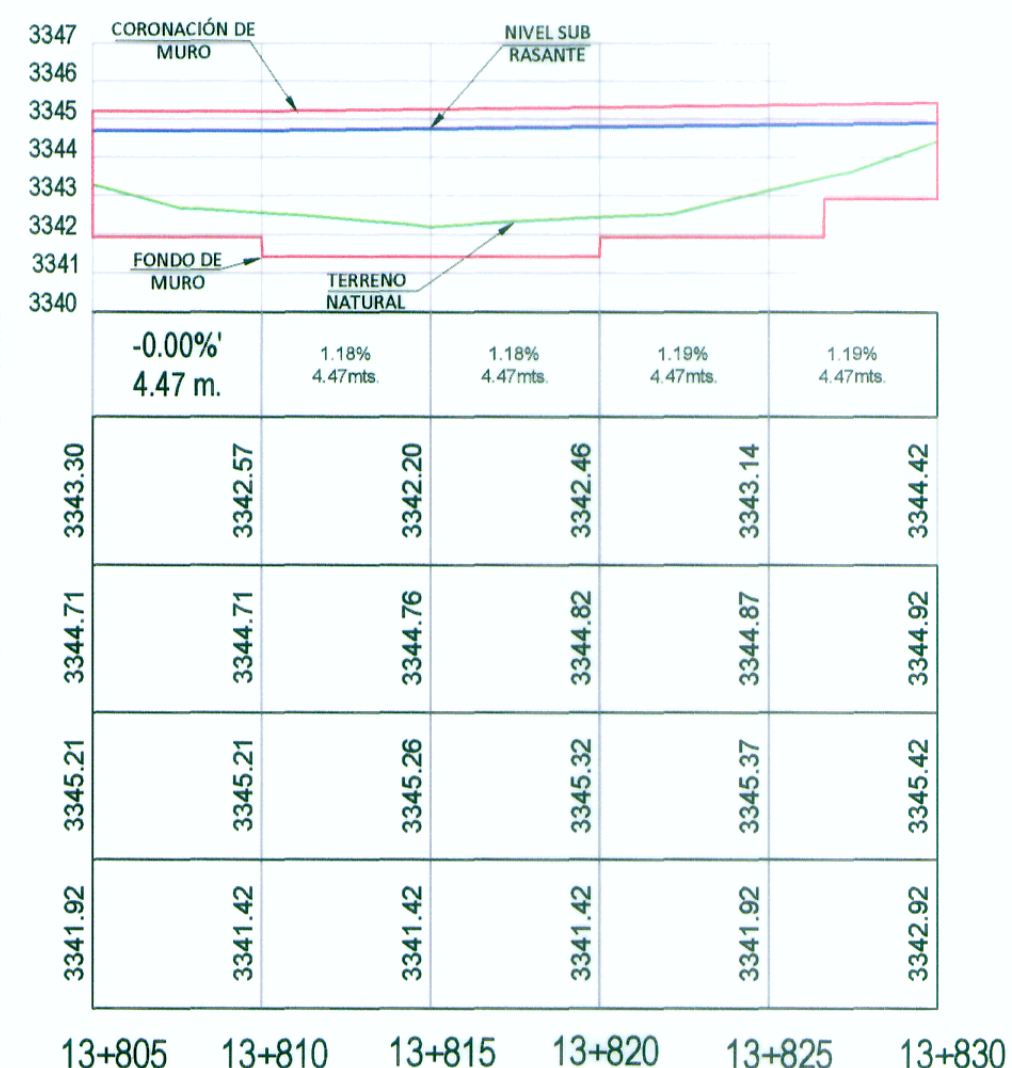

PENDIENTE	-0.00%	1.18%	1.18%	1.19%	1.19%
COTA TERRENO	4.47 m.	4.47 mts.	4.47 mts.	4.47 mts.	4.47 mts.
COTA SUB RASANTE	3344.71	3344.71	3344.76	3344.82	3344.87
COTA CORONACION	3345.21	3345.21	3345.26	3345.32	3345.37
COTA CIMENTACION	3341.42	3341.42	3341.42	3341.92	3342.92

PERFIL LONGITUDINAL

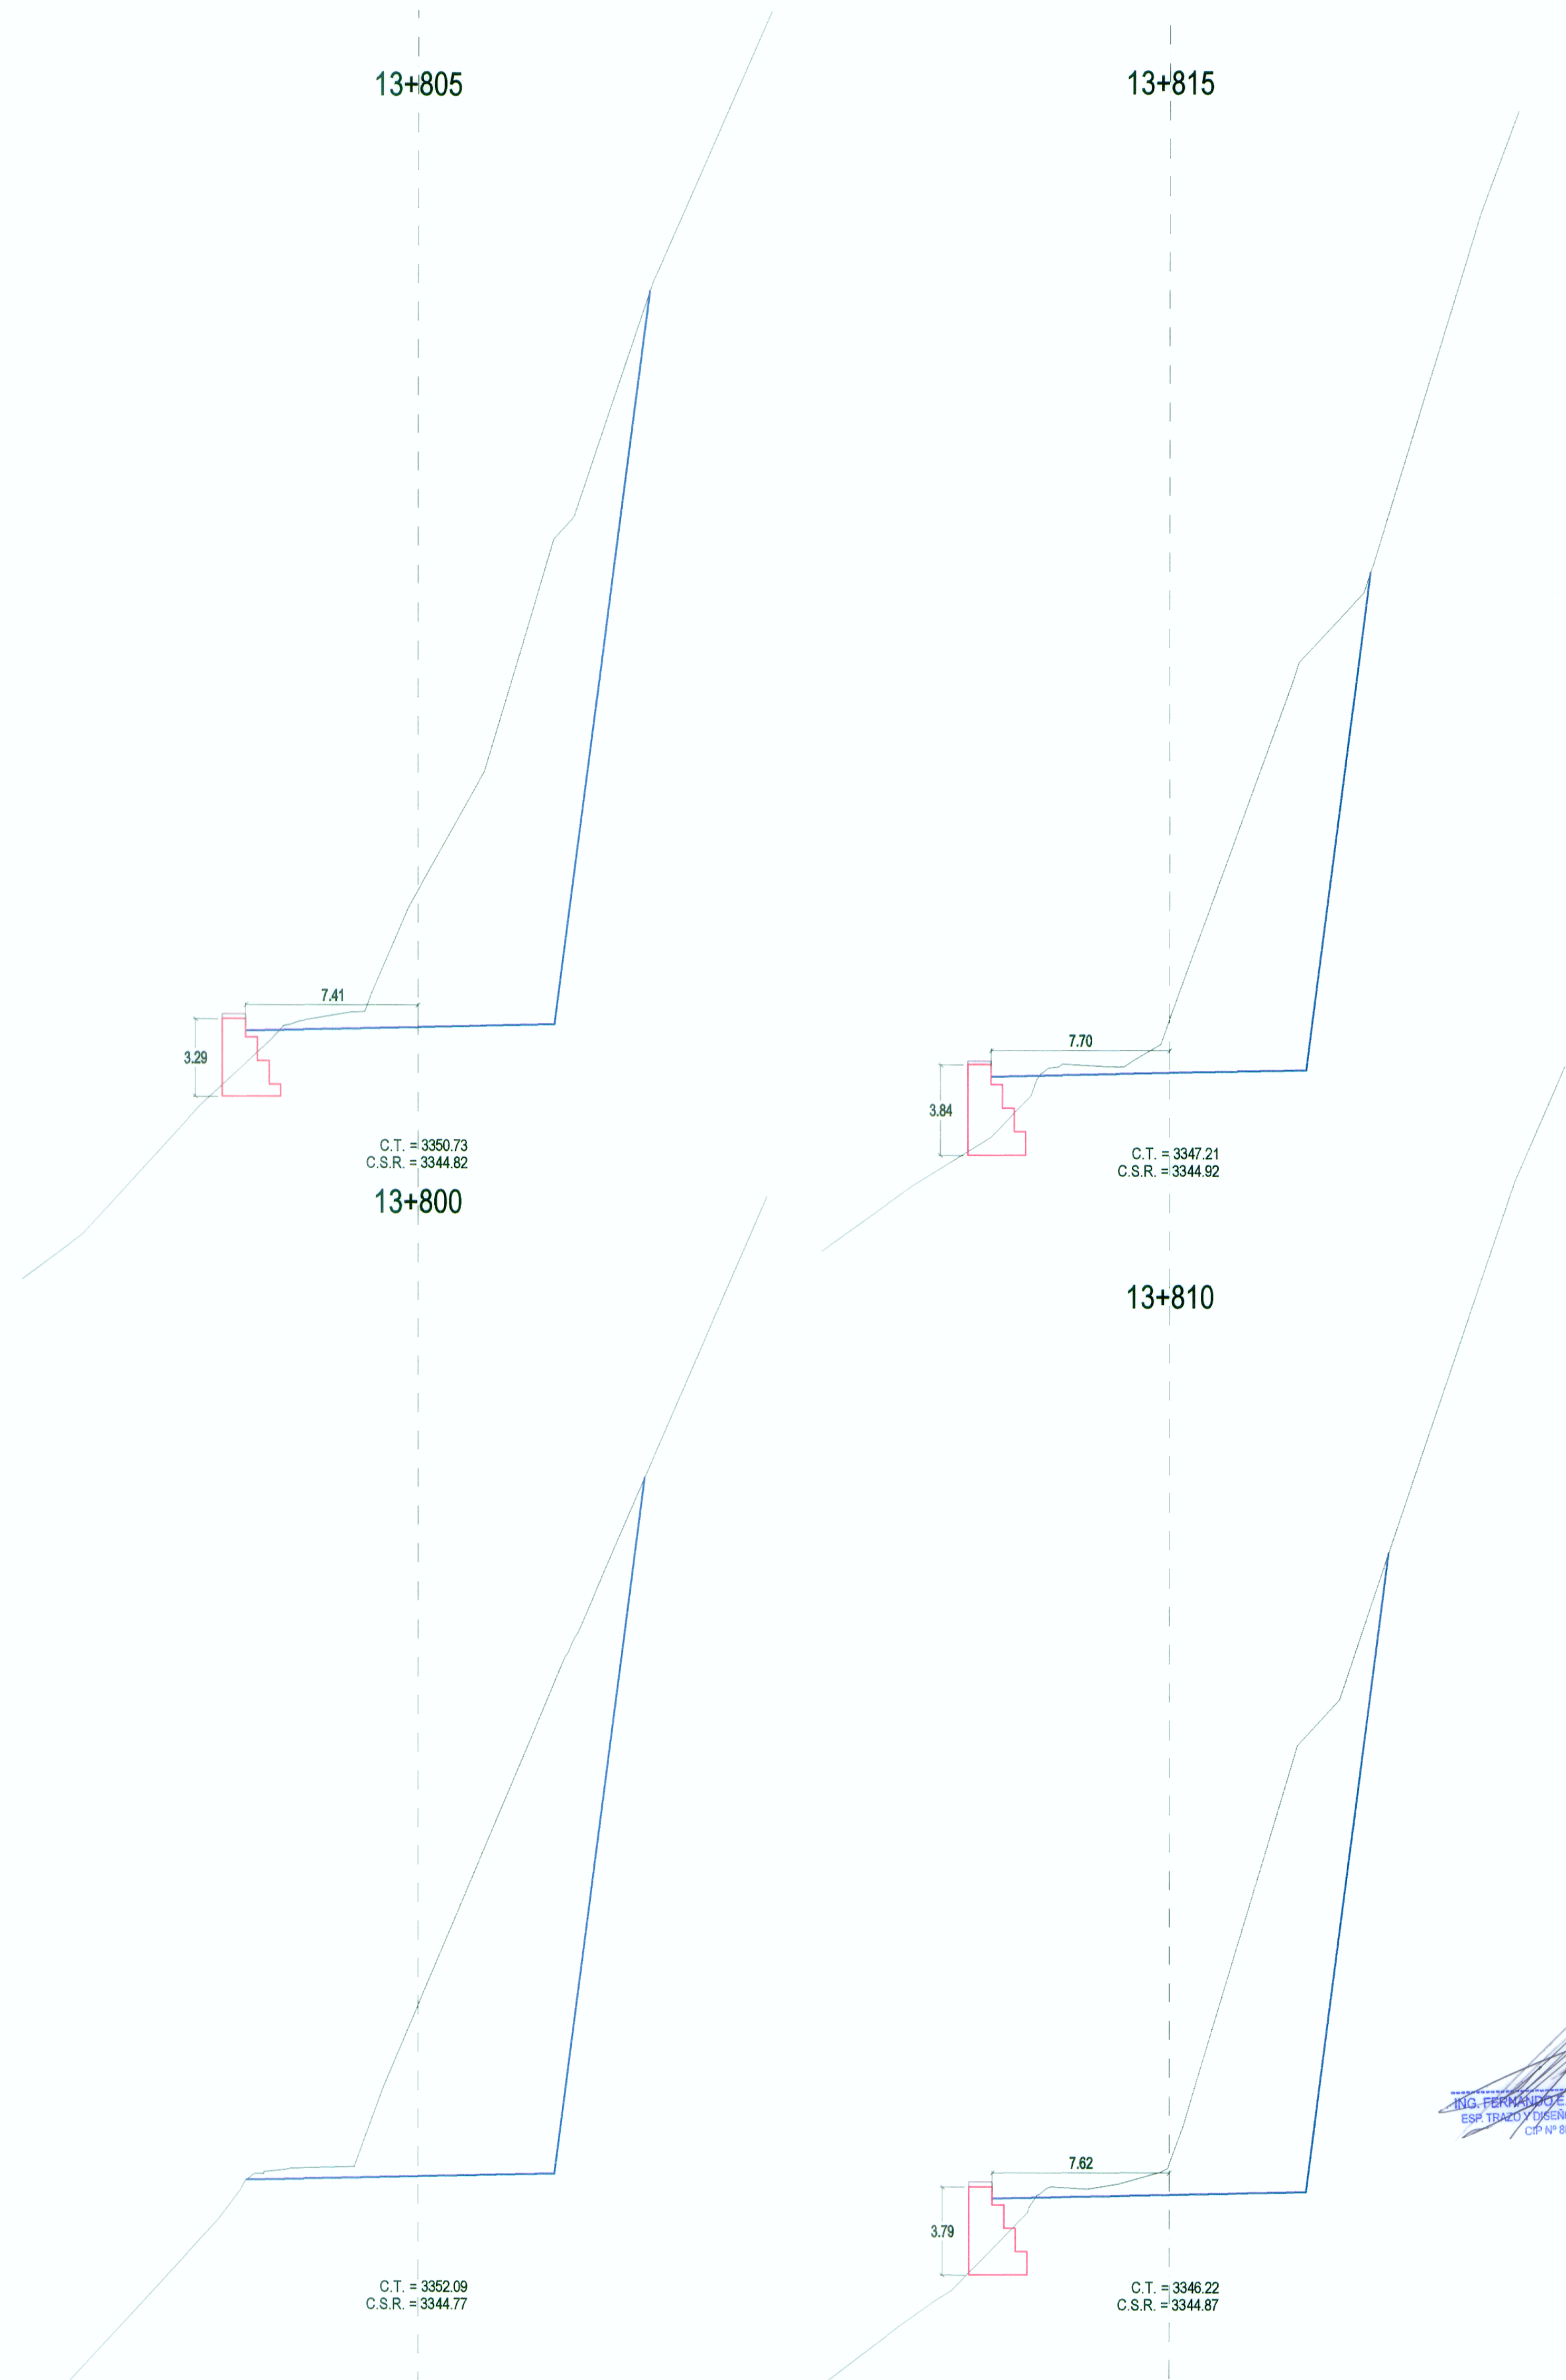

SECCIONES TRANSVERSALES

ING. FERNANDO MASSA SILVA
 ESE. TITULAR / GEOMETRA
 CIP. N° 8987

WINROD CONSULTORIAS SAC
 ING. FERNANDO MASSA SILVA
 ESE. EN ESTUDIO
 CIP. N° 8987

REVISIONES	
N°	FECHA