



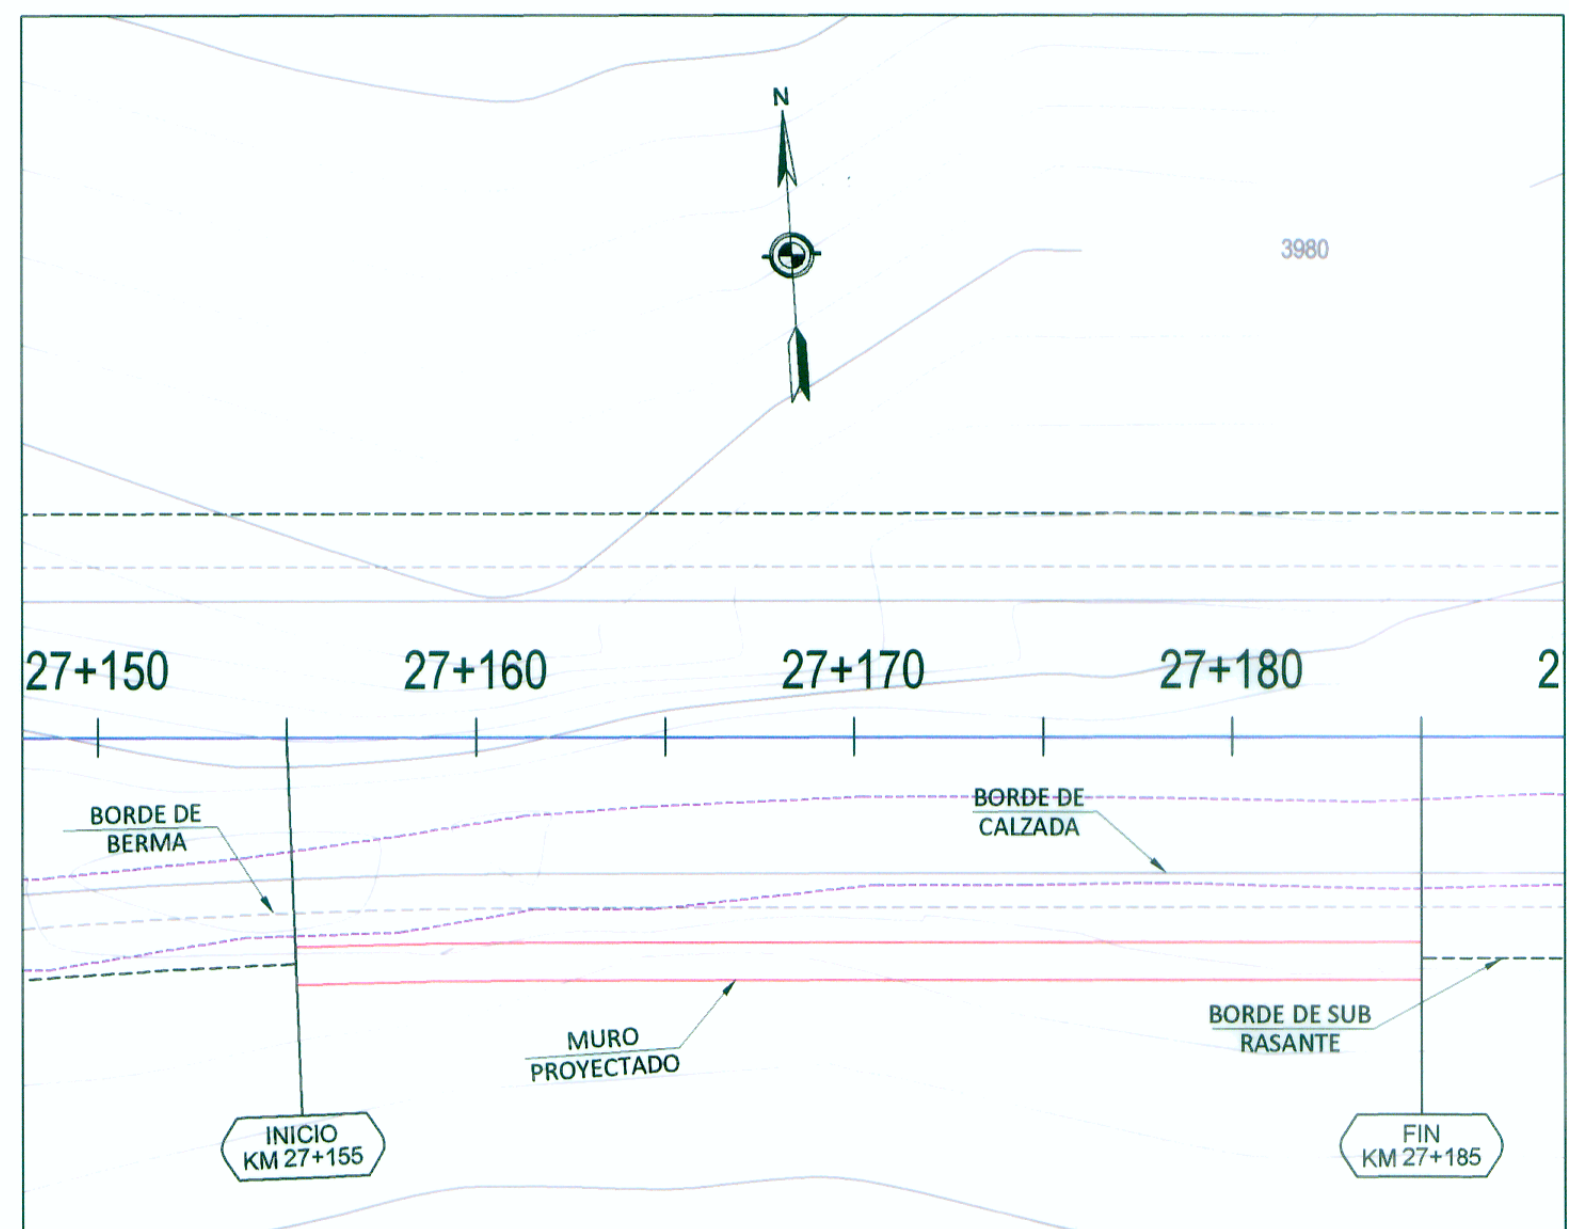


PLANTA

muro 27+155 - 27+185

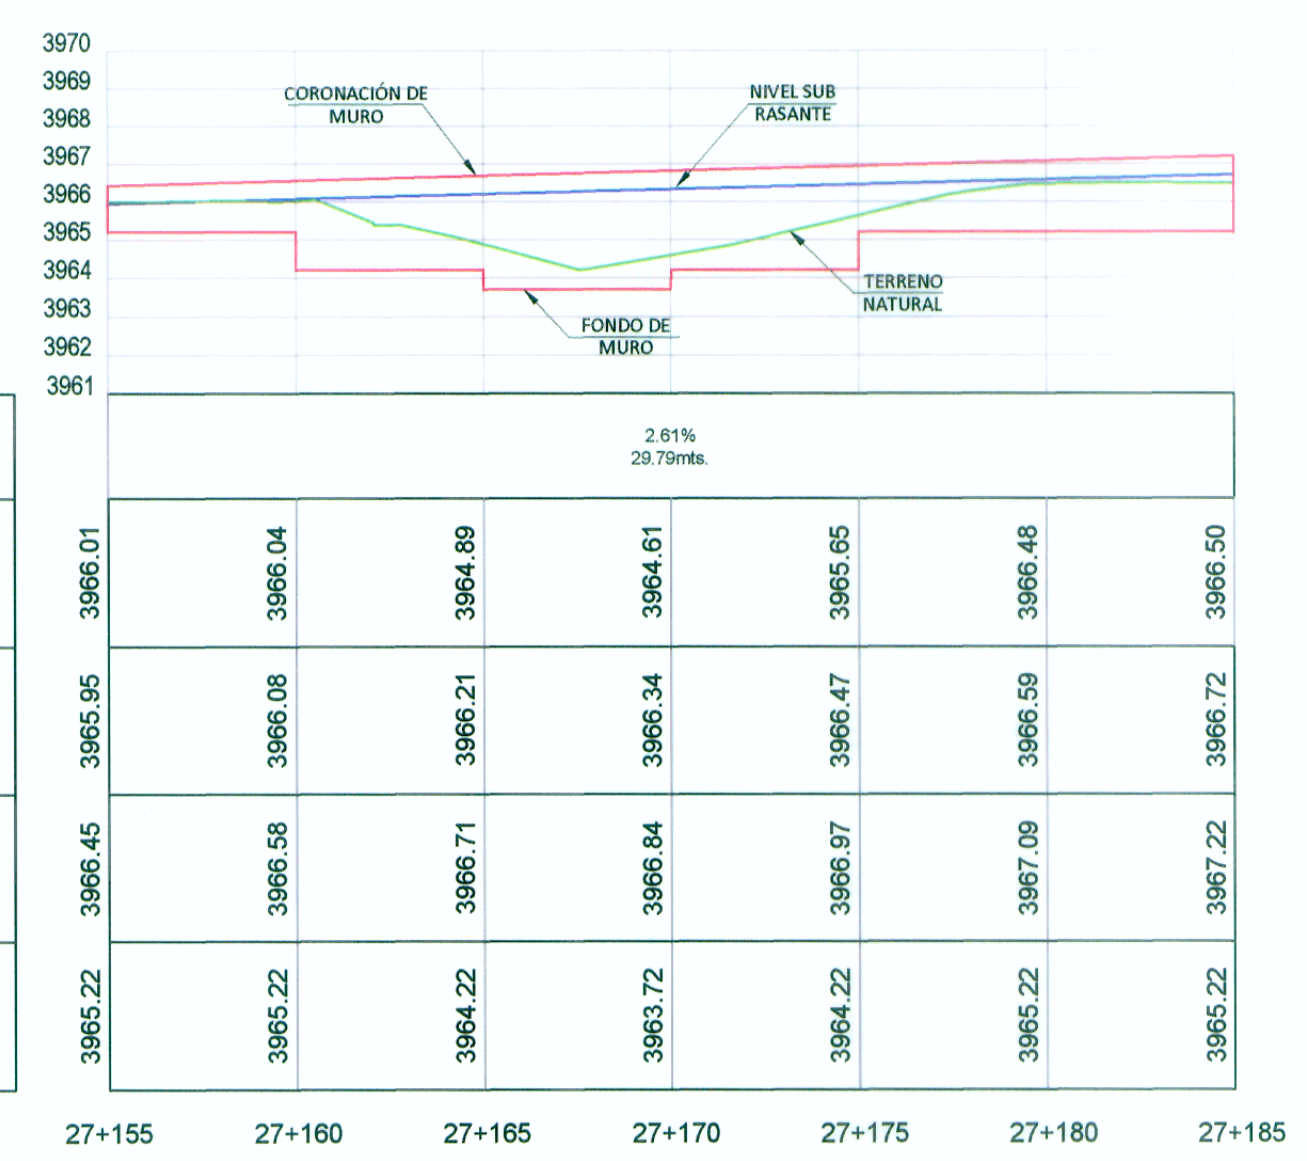

PENDIENTE	2.61% 26.79m‰						
COTA TERRENO	3966.01	3966.04	3964.89	3964.61	3965.85	3966.48	3966.50
COTA SUB RASANTE	3965.95	3966.08	3966.21	3966.34	3966.47	3966.59	3966.72
COTA CORONACION	3966.45	3966.58	3966.71	3966.84	3966.97	3967.09	3967.22
COTA CIMENTACION	3965.22	3965.22	3964.22	3963.72	3964.22	3965.22	3965.22
	27+155	27+160	27+165	27+170	27+175	27+180	27+185

PERFIL LONGITUDINAL

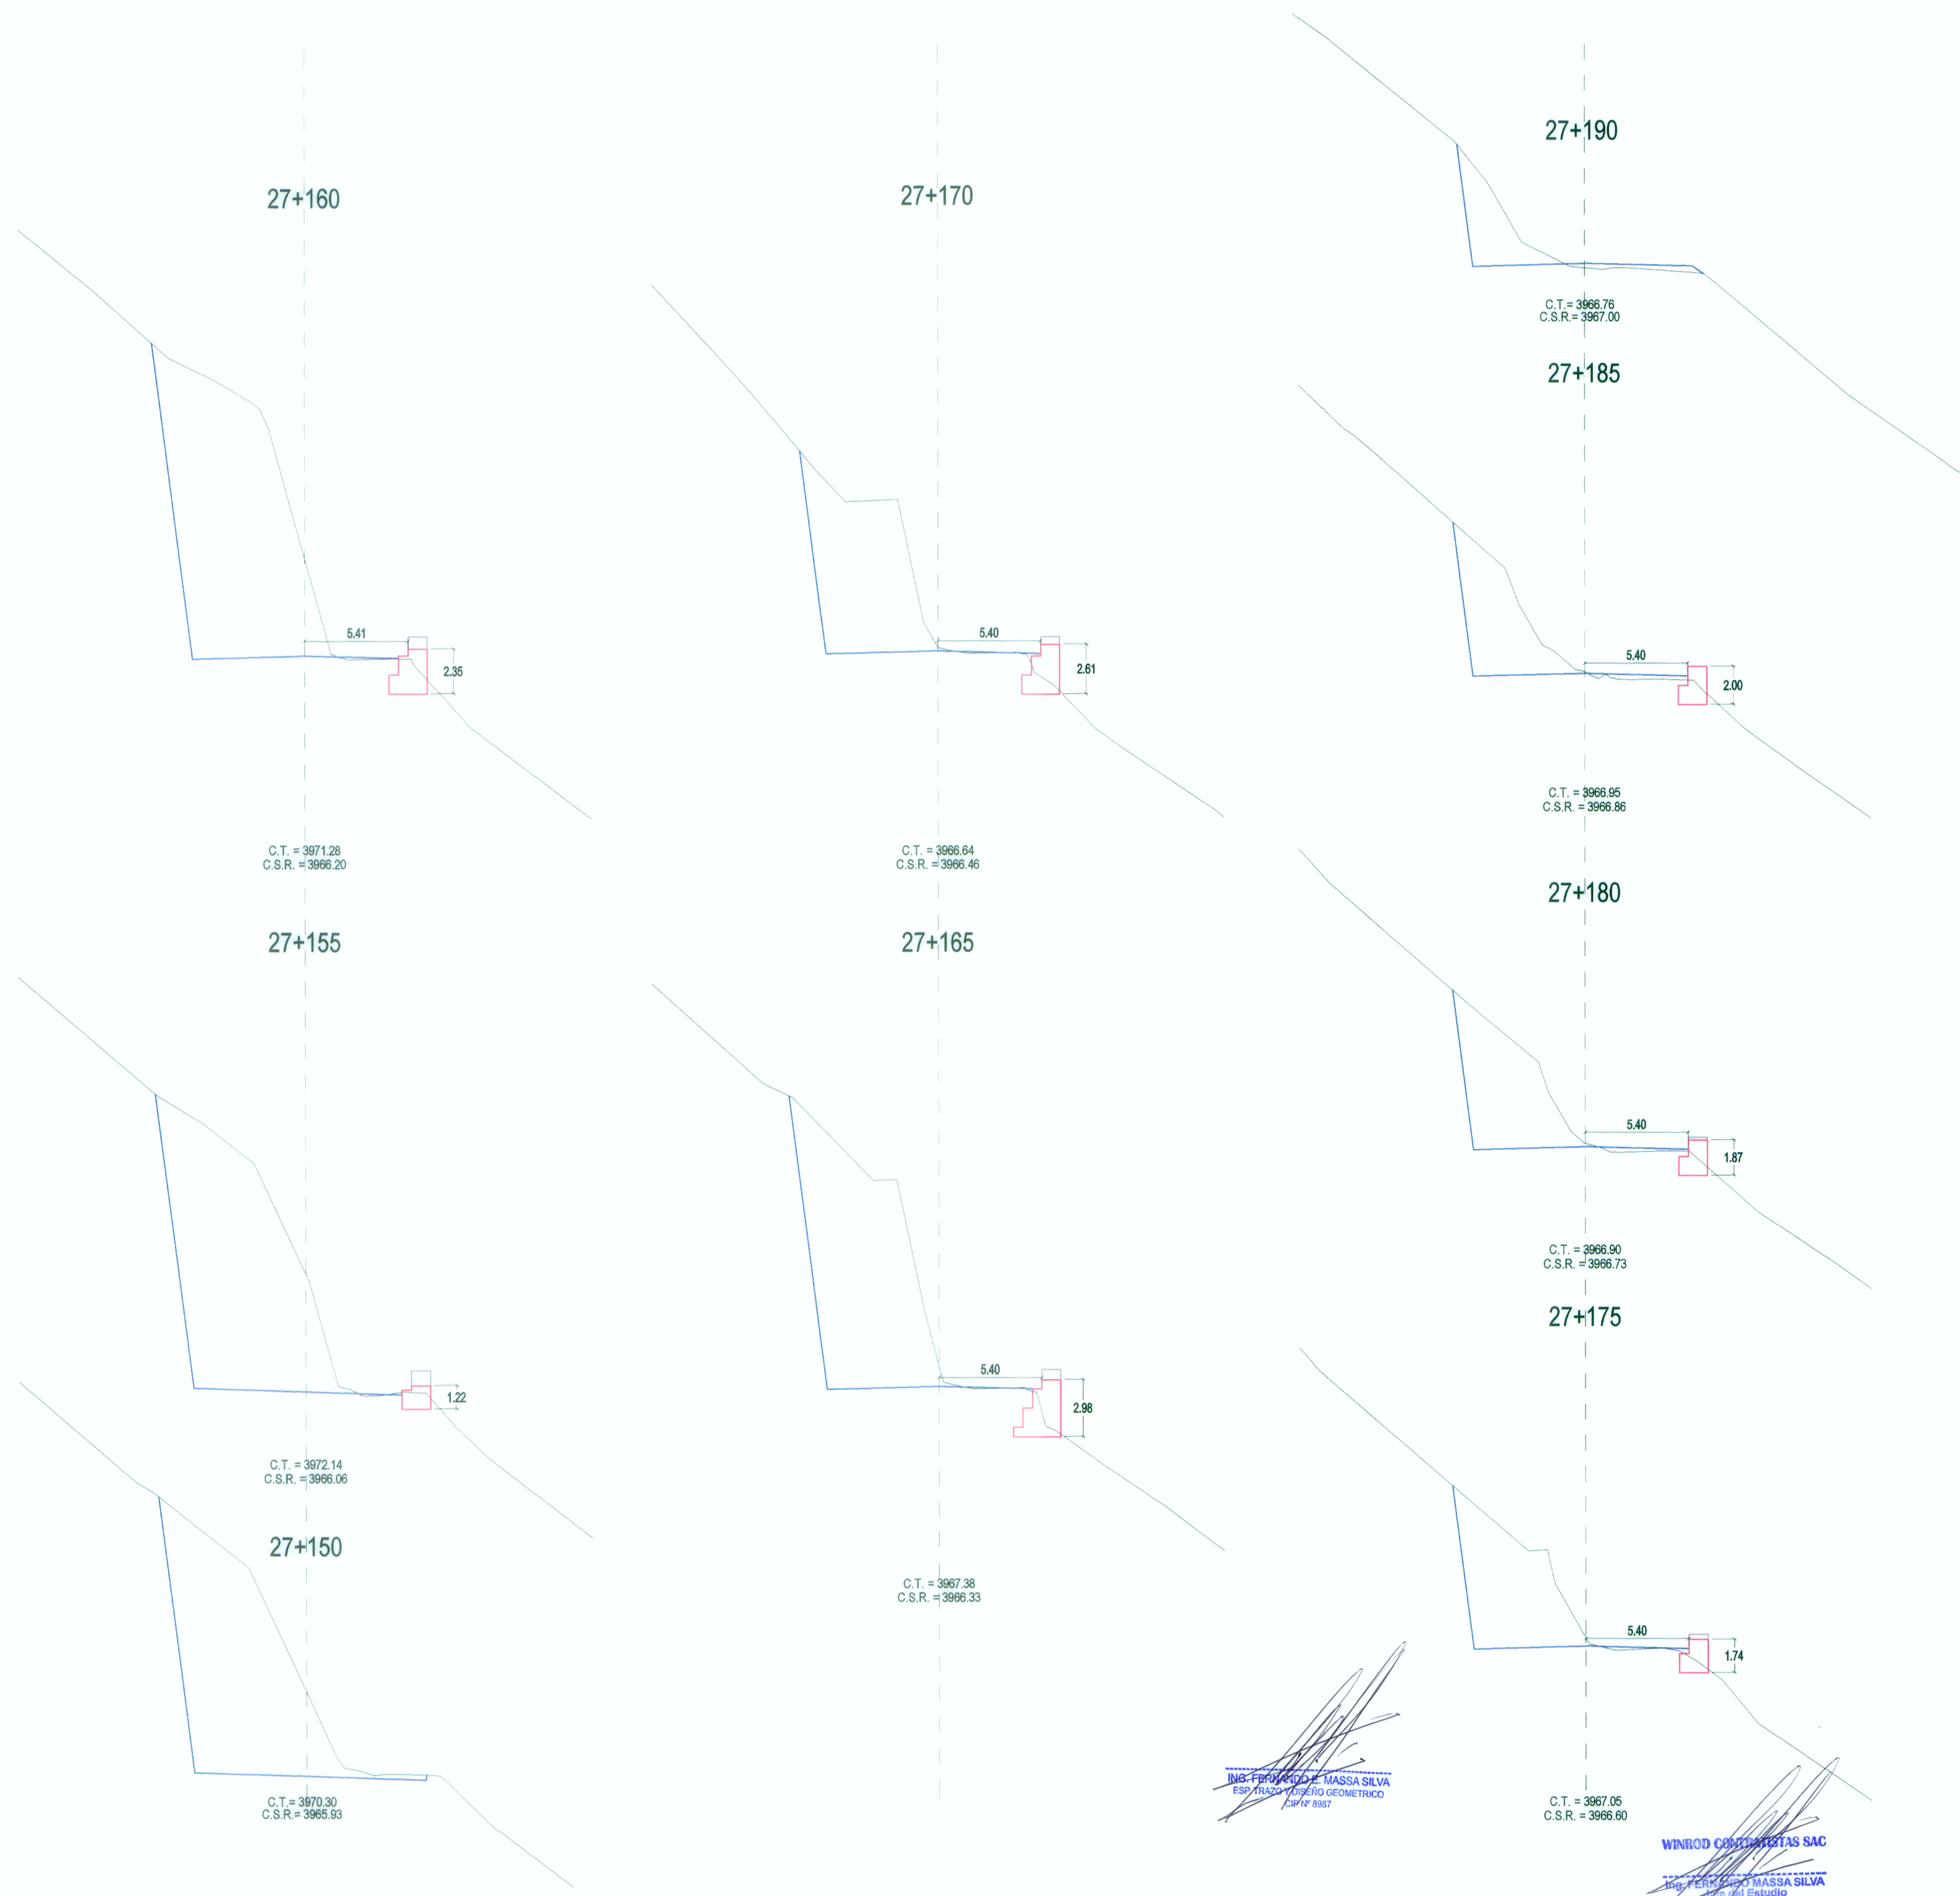

SECCIONES TRANSVERSALES

Ing. FERNANDO MASSA SILVA
Esp. Tránsito y Diseño Geométrico
C.R.P. N° 8987

WINROD CONTRATISTAS SAC
Ing. FERNANDO MASSA SILVA
Esp. Tránsito y Diseño Geométrico
C.R.P. N° 8987