




Tipo	Area
CORTE	0.00
RELLENO	2.83
CORTE	0.24
RELLENO	2.10
CORTE	0.00
RELLENO	1.35
CORTE	0.02
RELLENO	0.69
CORTE	0.00
RELLENO	2.84
CORTE	0.00
RELLENO	2.42

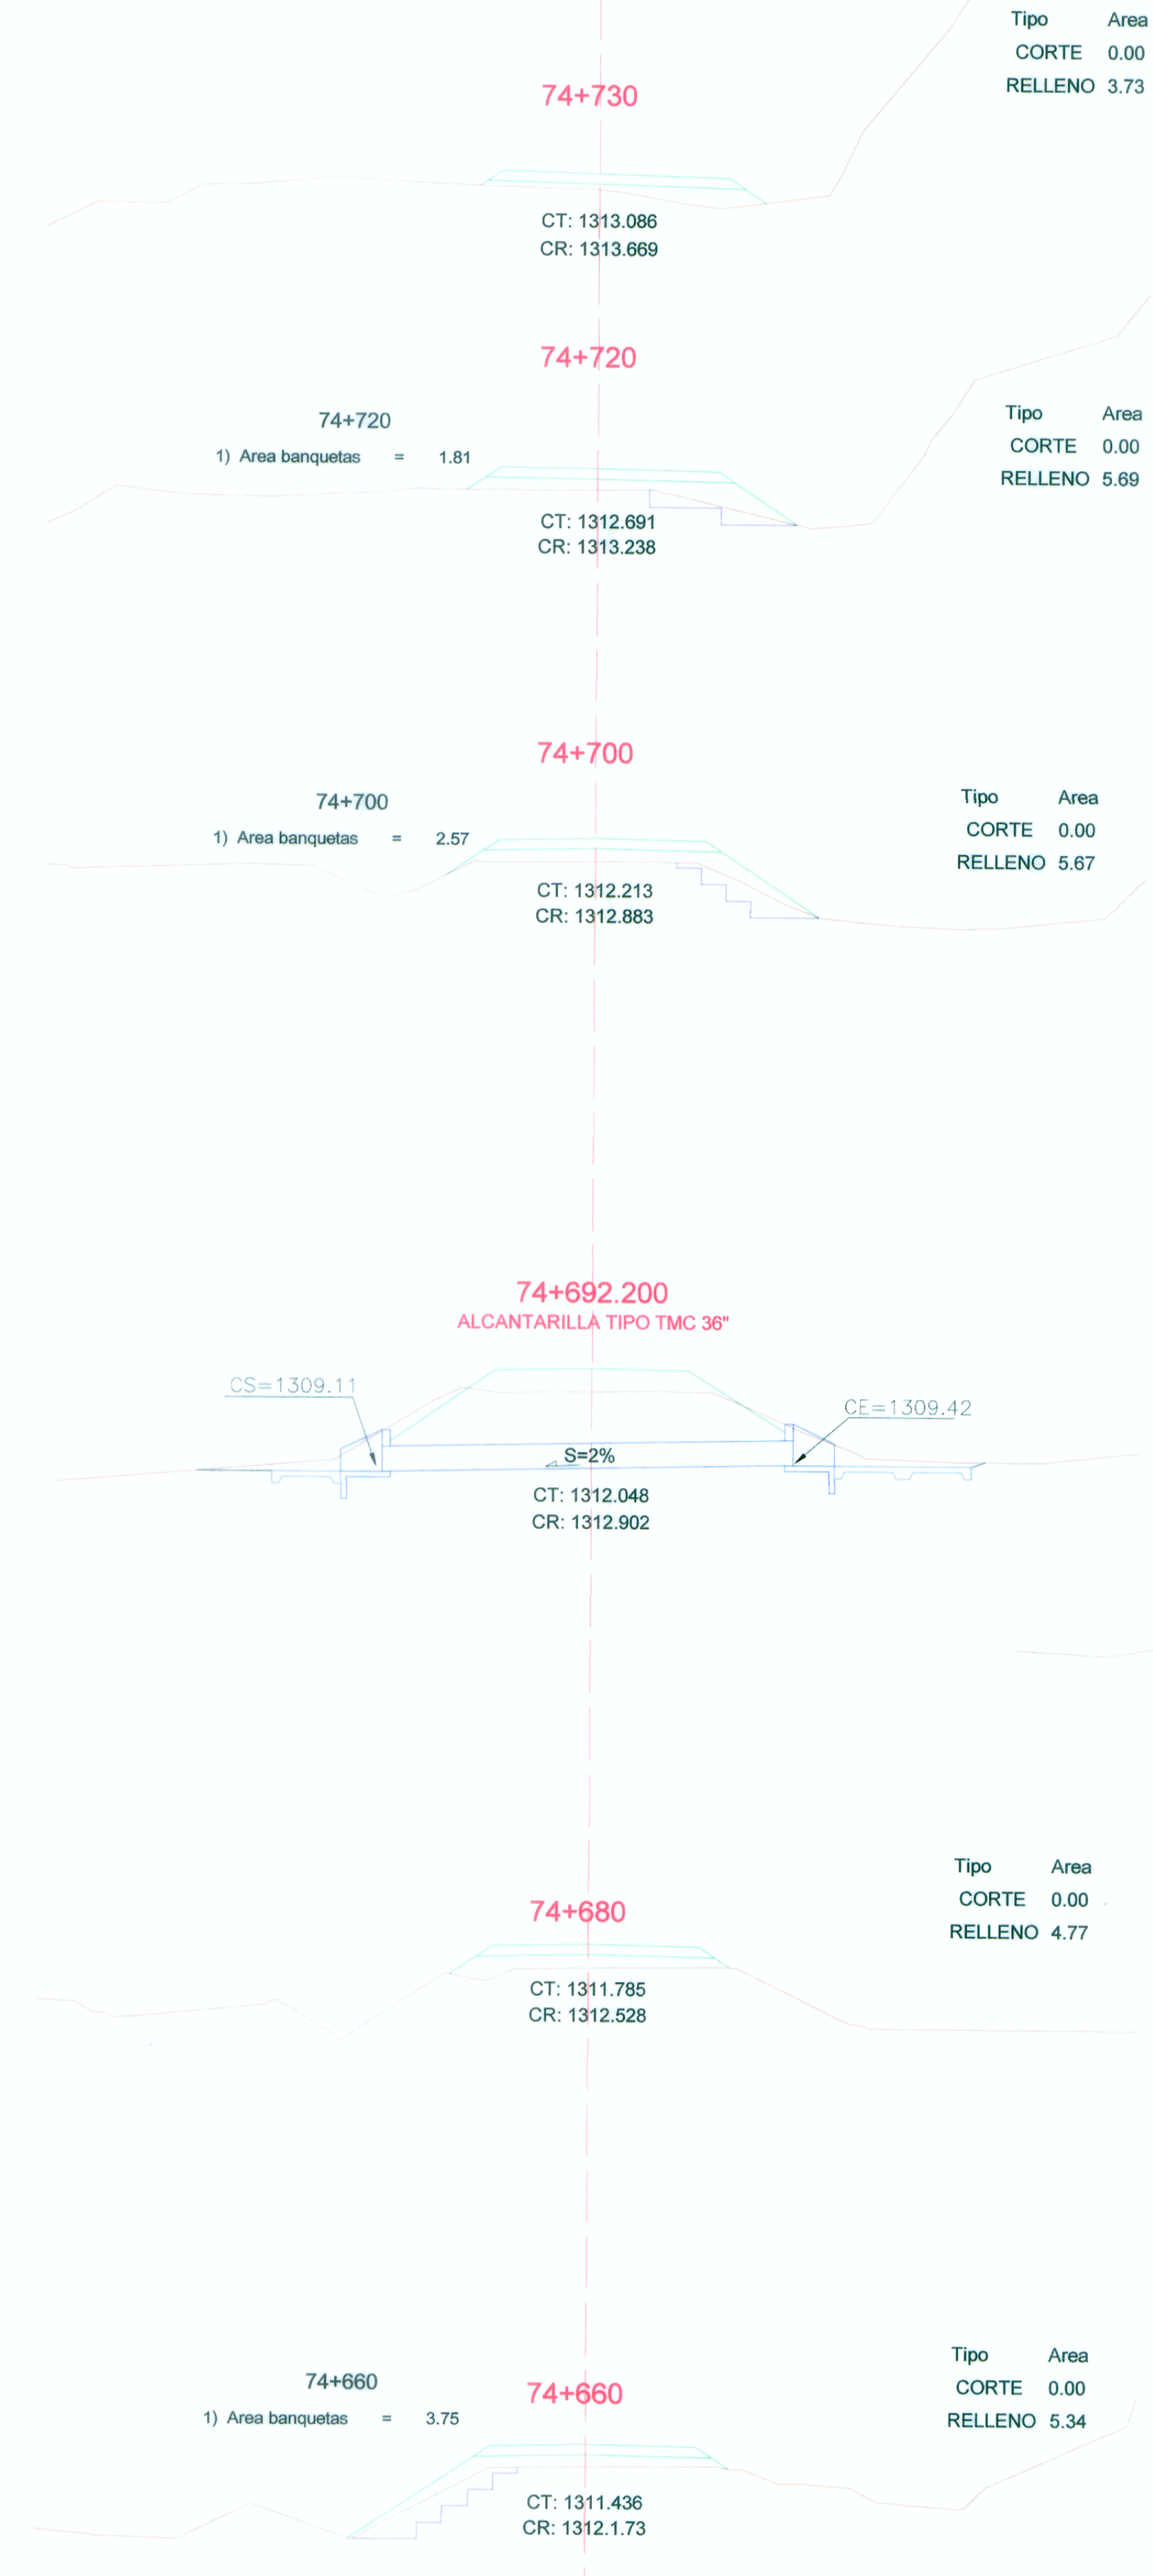

Tipo	Area
CORTE	0.00
RELLENO	3.73
CORTE	0.00
RELLENO	5.69
CORTE	0.00
RELLENO	5.67
CORTE	0.00
RELLENO	4.77
CORTE	0.00
RELLENO	5.34

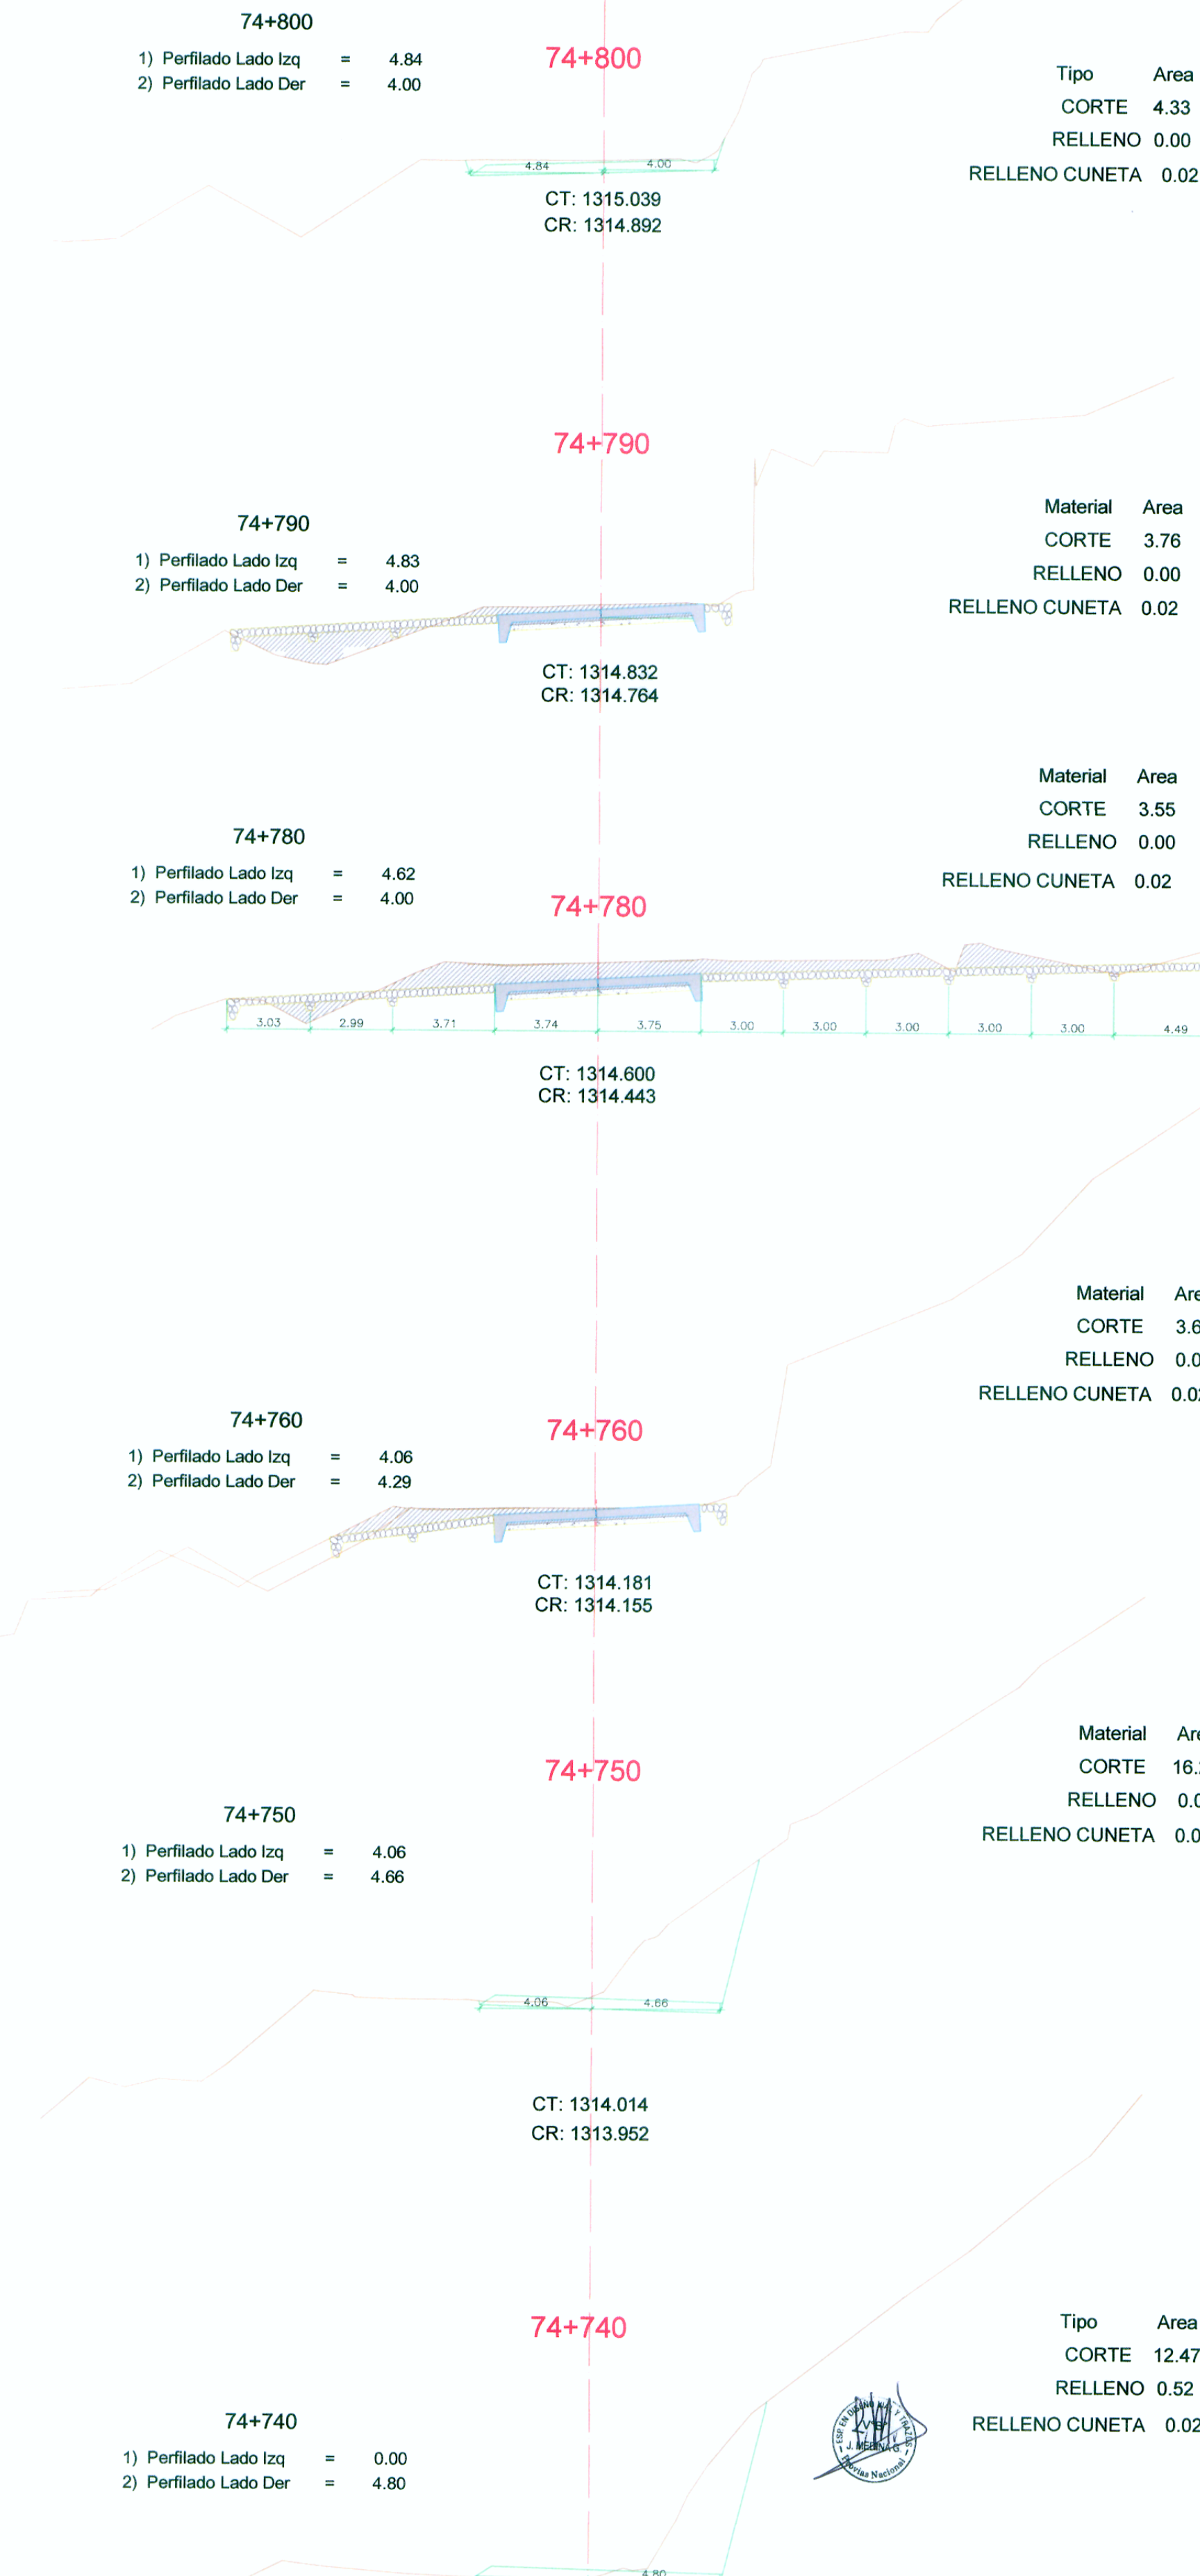

Tipo	Area
CORTE	4.33
RELLENO	0.00
RELLENO CUNETAS	0.02
CORTE	3.76
RELLENO	0.00
RELLENO CUNETAS	0.02
CORTE	3.55
RELLENO	0.00
RELLENO CUNETAS	0.02
CORTE	3.63
RELLENO	0.00
RELLENO CUNETAS	0.02
CORTE	16.29
RELLENO	0.00
RELLENO CUNETAS	0.02
CORTE	12.47
RELLENO	0.52
RELLENO CUNETAS	0.02

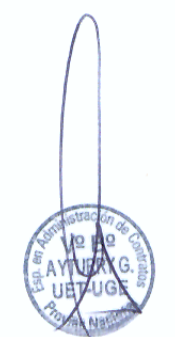

Elaborado por el Proyecto de  
Rehabilitación y Mejoramiento  
de la Carretera Panamericana  
Km. 0+000 al Km. 104+000  
Plan: 104+590-74+800

Ing. María Alejandra Palomares  
Ingeniera Civil