



Tipo	Area
CORTE	2.57
RELLENO	7.20
CORTE	23.99
RELLENO	7.32
CORTE	26.06
RELLENO	6.49
CORTE	16.94
RELLENO	6.31
CORTE	1.30
RELLENO	0.76

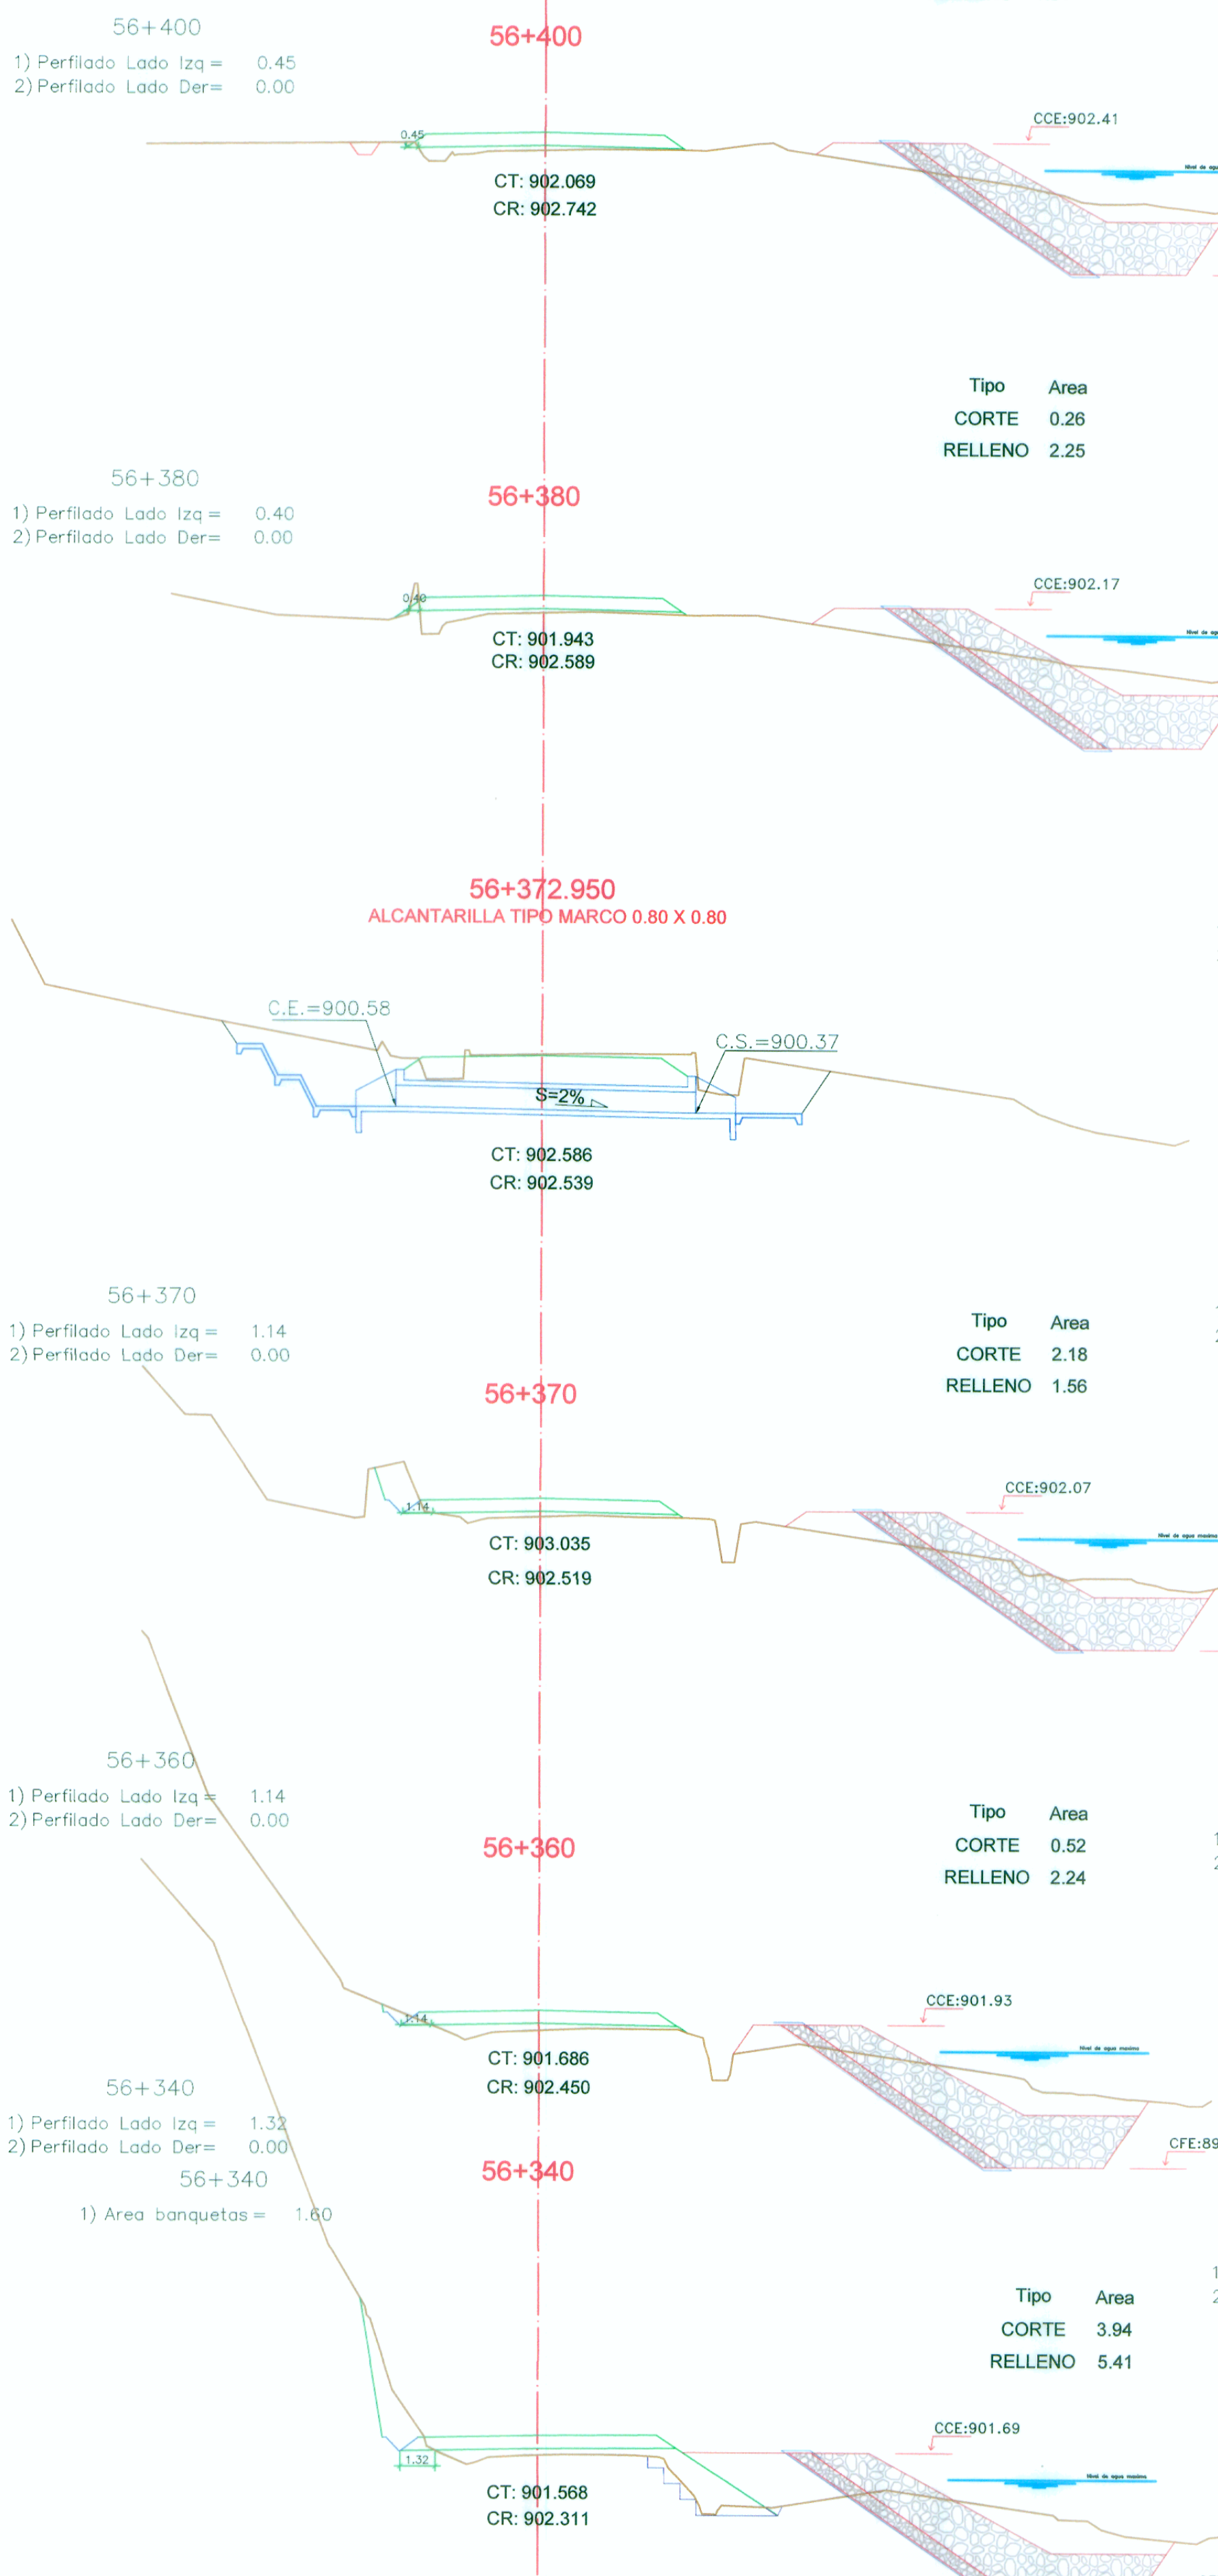

Tipo	Area
CORTE	0.08
RELLENO	1.81
CORTE	0.26
RELLENO	2.25
CORTE	2.18
RELLENO	1.56
CORTE	0.52
RELLENO	2.24
CORTE	3.94
RELLENO	5.41

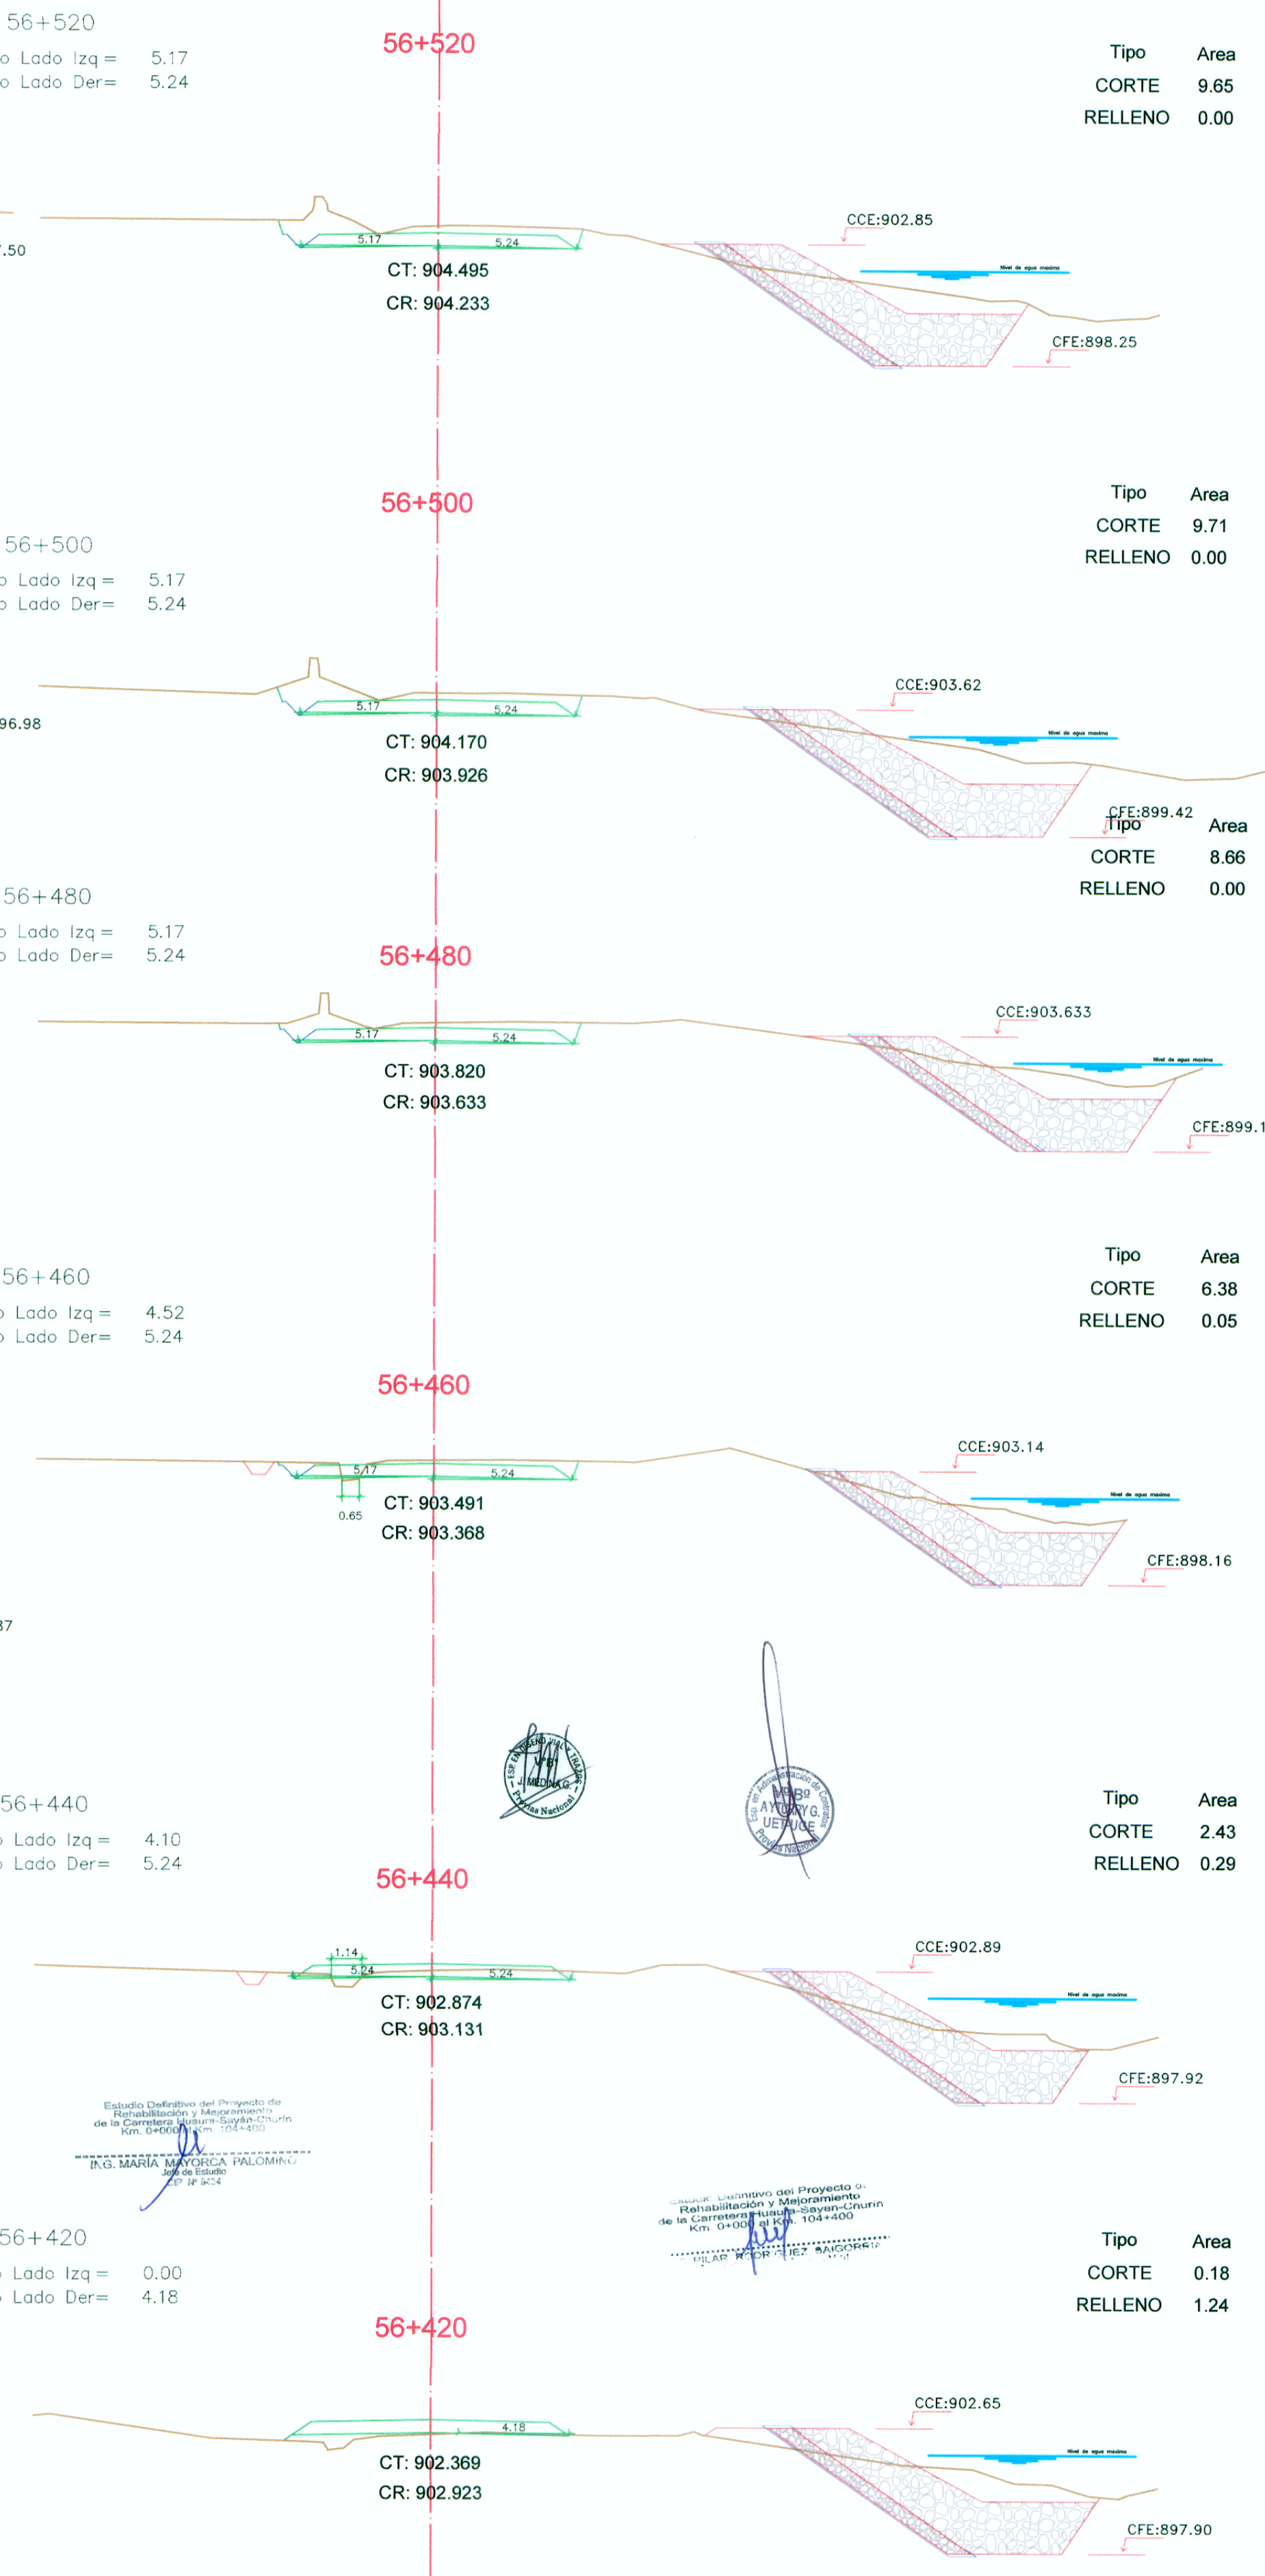

Tipo	Area
CORTE	9.65
RELLENO	0.00
CORTE	9.71
RELLENO	0.00
CORTE	8.66
RELLENO	0.00
CORTE	6.38
RELLENO	0.05
CORTE	2.43
RELLENO	0.29
CORTE	0.18
RELLENO	1.24

Estado Civil del Proyecto de Rehabilitación y Mejoramiento de la Carretera HUAURA - SAYAN - CHURIN Km. 56+280 al 56+520

ING. MARIA MARTINEZA PALOMARCO

Estado Civil del Proyecto de Rehabilitación y Mejoramiento de la Carretera HUAURA - SAYAN - CHURIN Km. 56+280 al 56+520

ING. PILAR RODRIGUEZ