

Tipo	Area
CORTE	13.45
RELLENO	0.14


Tipo	Area
CORTE	7.72
RELLENO	0.68

Tipo	Area
CORTE	5.85
RELLENO	0.82

Tipo	Area
CORTE	3.23
RELLENO	0.46

Tipo	Area
CORTE	4.04
RELLENO	0.03

Tipo	Area
CORTE	4.40
RELLENO	0.59

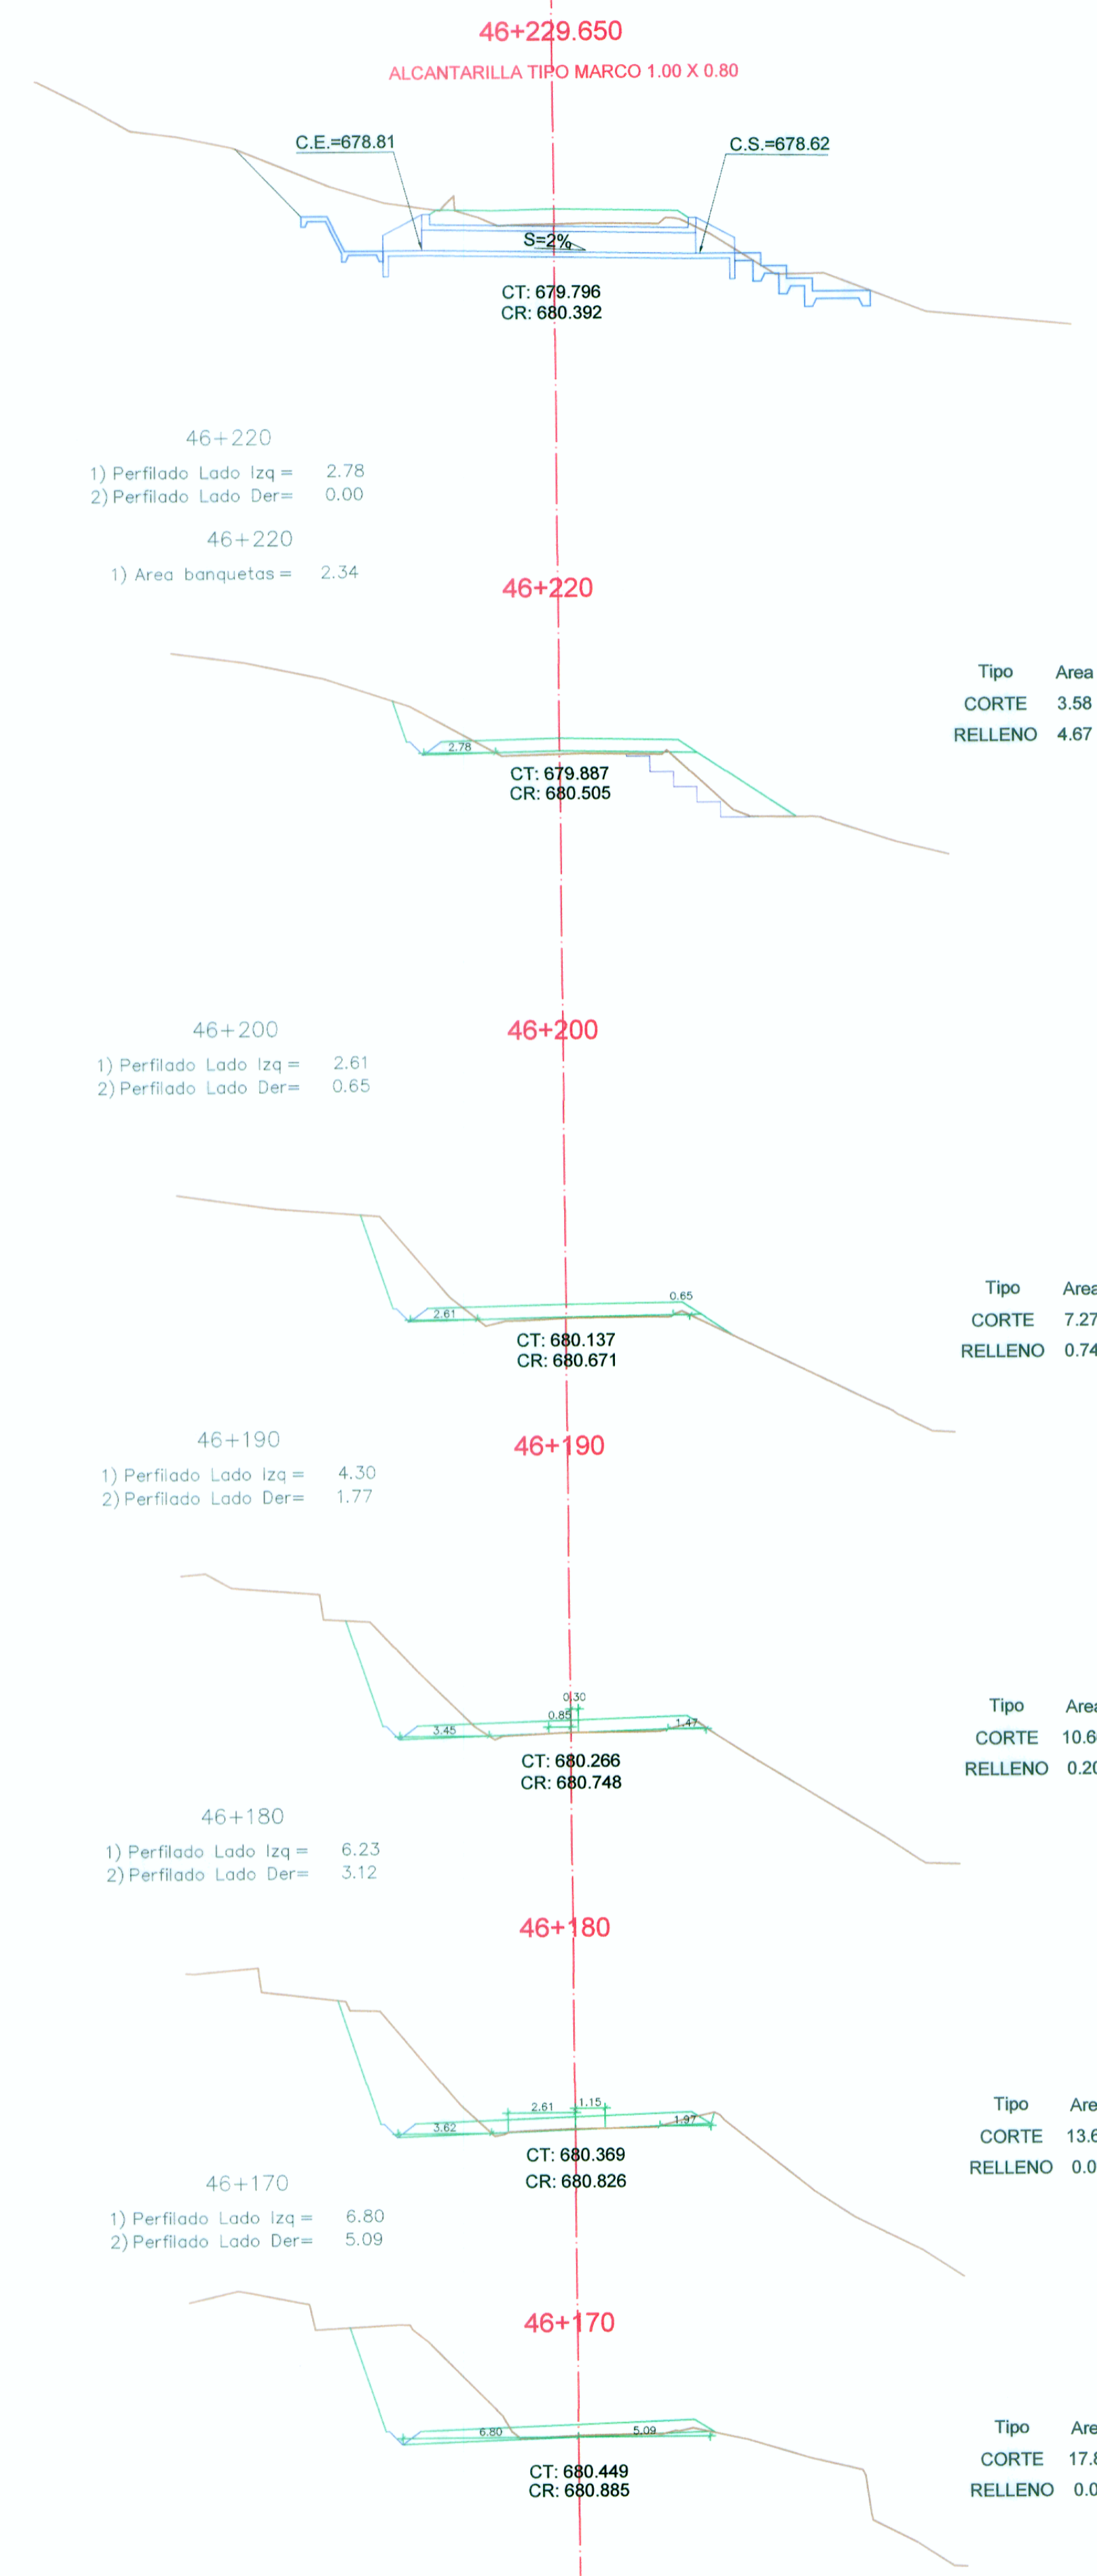


Tipo	Area
CORTE	3.58
RELLENO	4.67

Tipo	Area
CORTE	7.27
RELLENO	0.74

Tipo	Area
CORTE	10.66
RELLENO	0.20

Tipo	Area
CORTE	13.88
RELLENO	0.09

Tipo	Area
CORTE	17.81
RELLENO	0.01

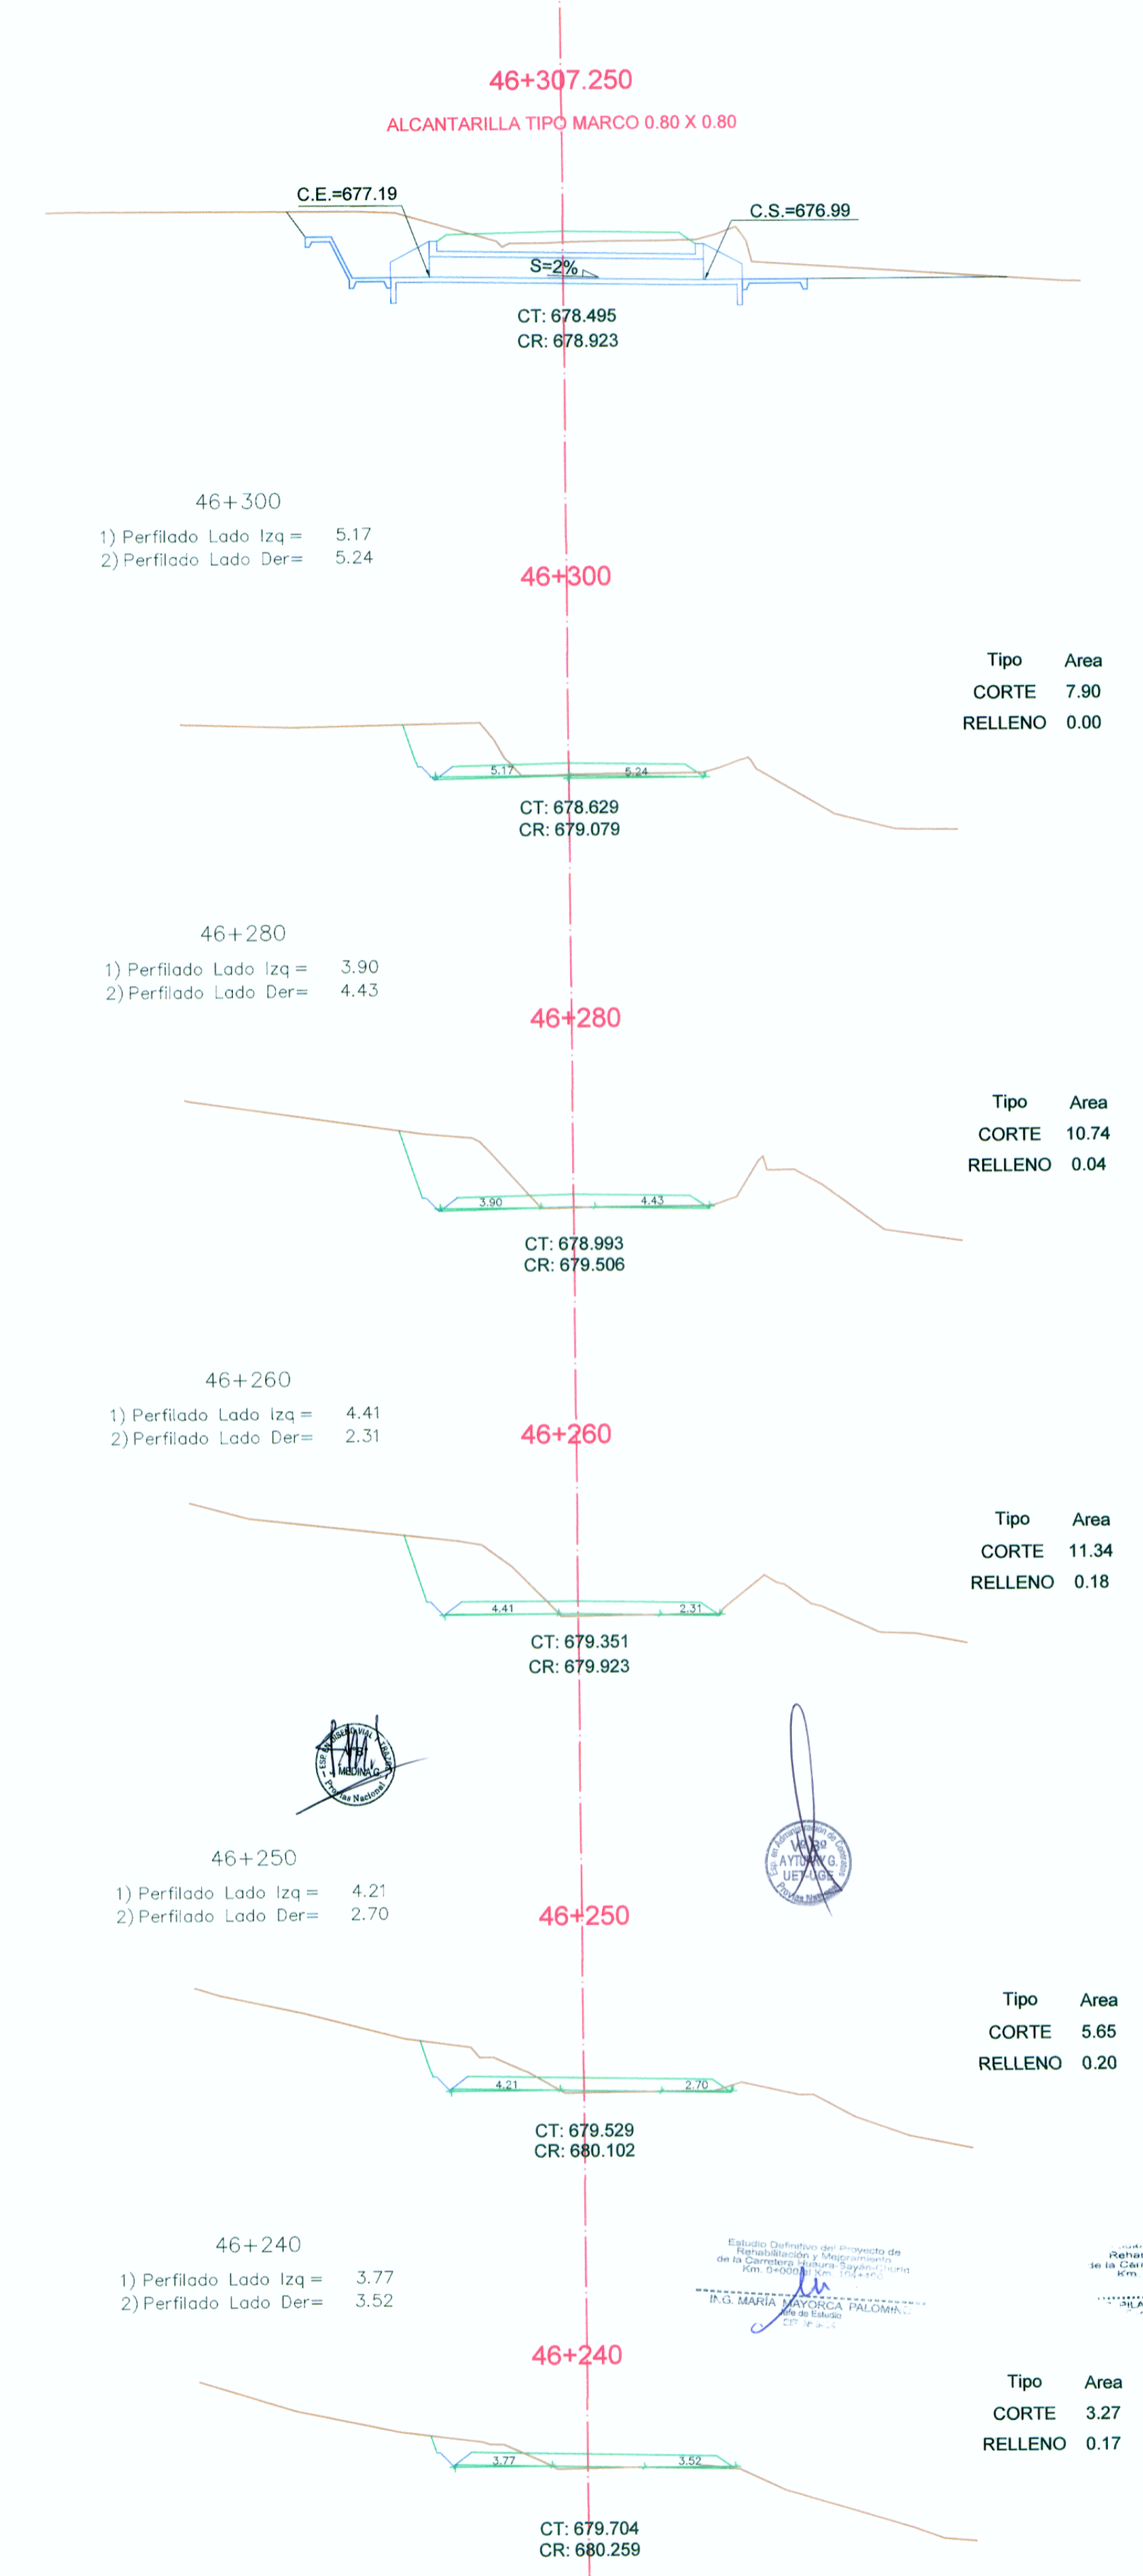


Tipo	Area
CORTE	7.90
RELLENO	0.00

Tipo	Area
CORTE	10.74
RELLENO	0.04

Tipo	Area
CORTE	11.34
RELLENO	0.18

Tipo	Area
CORTE	5.65
RELLENO	0.20

Tipo	Area
CORTE	3.27
RELLENO	0.17

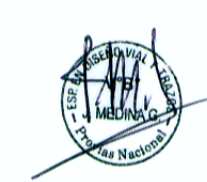

Elaborado Definitivo del Proyecto de Rehabilitación y Mejoramiento de la Carretera HUAURA - SAYAN - CHURIN Tramo II: SAYAN - CHURIN (PTE. TINGO) Km. 46+060 al Km. 46+307.250

Ing. PILAR RODRIGUEZ BARRERA  
C.P. 10000

Ing. MARIA MAYORCA  
C.P. 10000