


PTE. CHIVIS

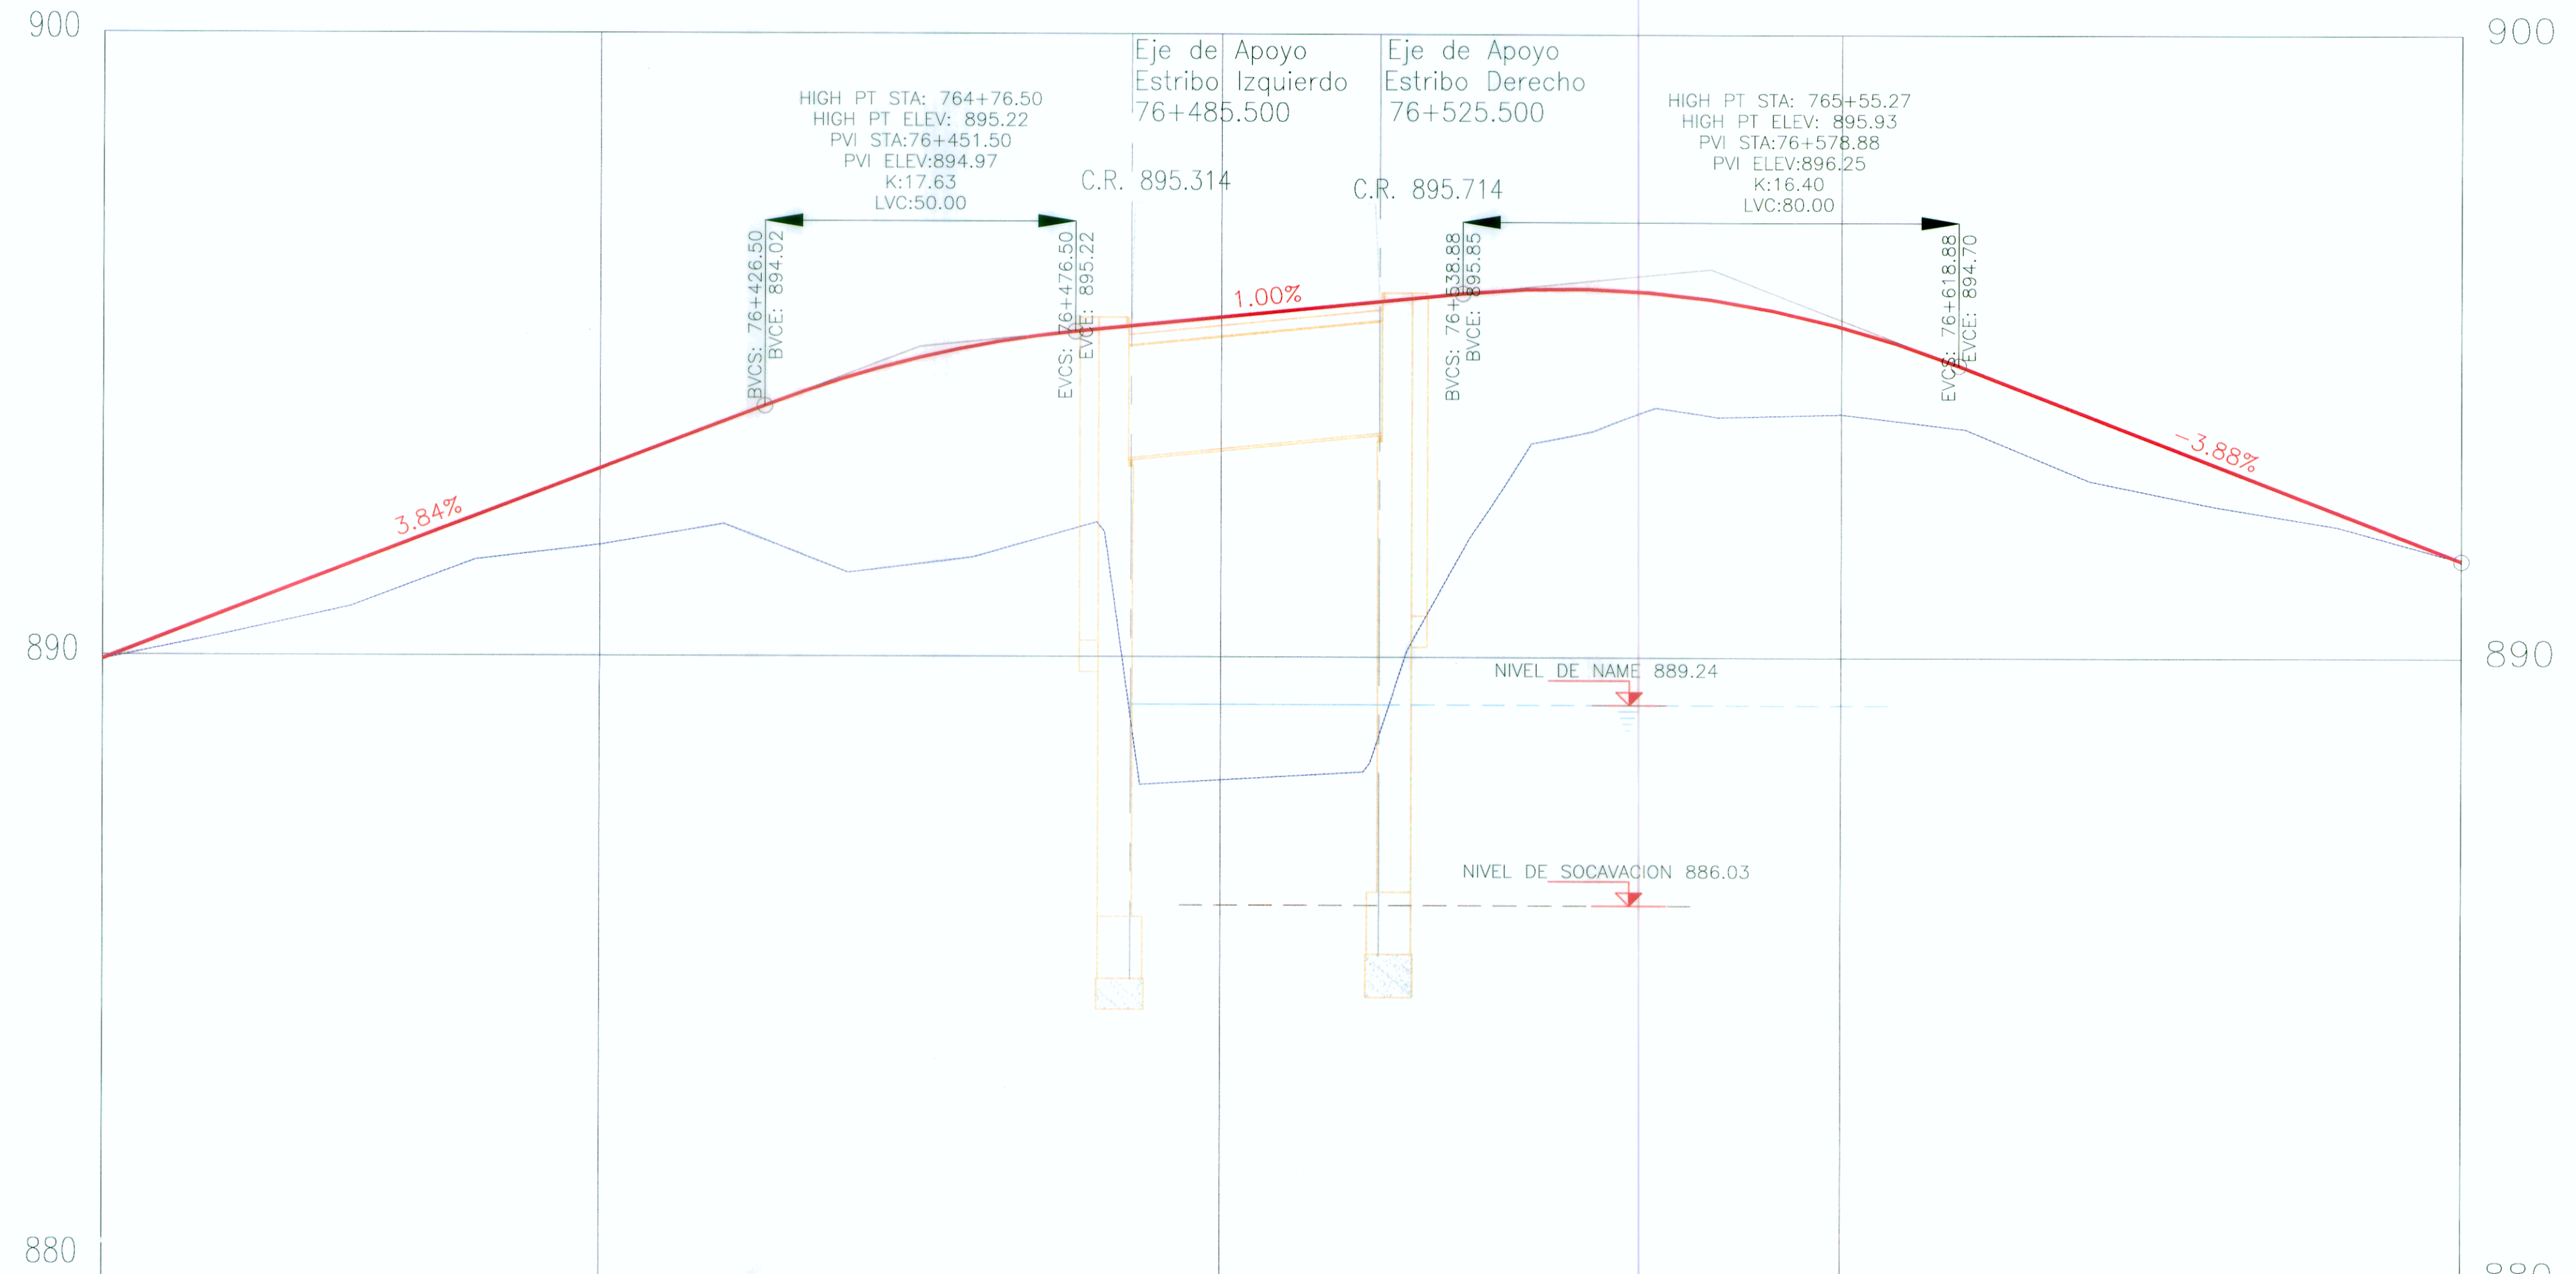

PENDIENTE %	+3.84%				+1.00%					-3.88%									
	L = 131.50				L = 127.38					L = 121.13									
COTA TERRENO	890.340	890.780	891.530	891.770	892.110	891.330	891.580	892.150	888.026	888.142	891.900	893.630	893.860	893.910	893.670	892.840	892.430	892.100	891.550
COTA RASANTE	890.697	891.464	892.231	892.999	893.766	894.481	894.982	895.259	895.459	895.659	895.859	895.923	895.743	895.320	894.653	893.877	893.101	892.326	891.550
ALINEAMIENTO	R=50.00m																		

76+320 76+400 76+500 76+600 76+700

LEYENDA	
	RASANTE PROYECTADA
	PERFIL TERRENO

ESTUDIO DEFINITIVO DE LOS PUENTES
YUNCULMAS, PUELLAS Y CHIVIS Y ACCESOS
Ing. Floriano Palacios León
Especialista en Topografía, Trazo y Diseño Vial
CIP 15364

ESTUDIO DEFINITIVO DE LOS PUENTES
YUNCULMAS, PUELLAS Y CHIVIS Y ACCESOS
Ing. Francisco Arellano Gómez
Jefe de Estudio
CIP 14296