



Tipo	Area
CORTE	3.56
RELLENO	0.47
CORTE	1.07
RELLENO	0.47
CORTE	0.17
RELLENO	0.74
CORTE	0.48
RELLENO	1.04
CORTE	1.40
RELLENO	0.60
CORTE	3.14
RELLENO	0.24

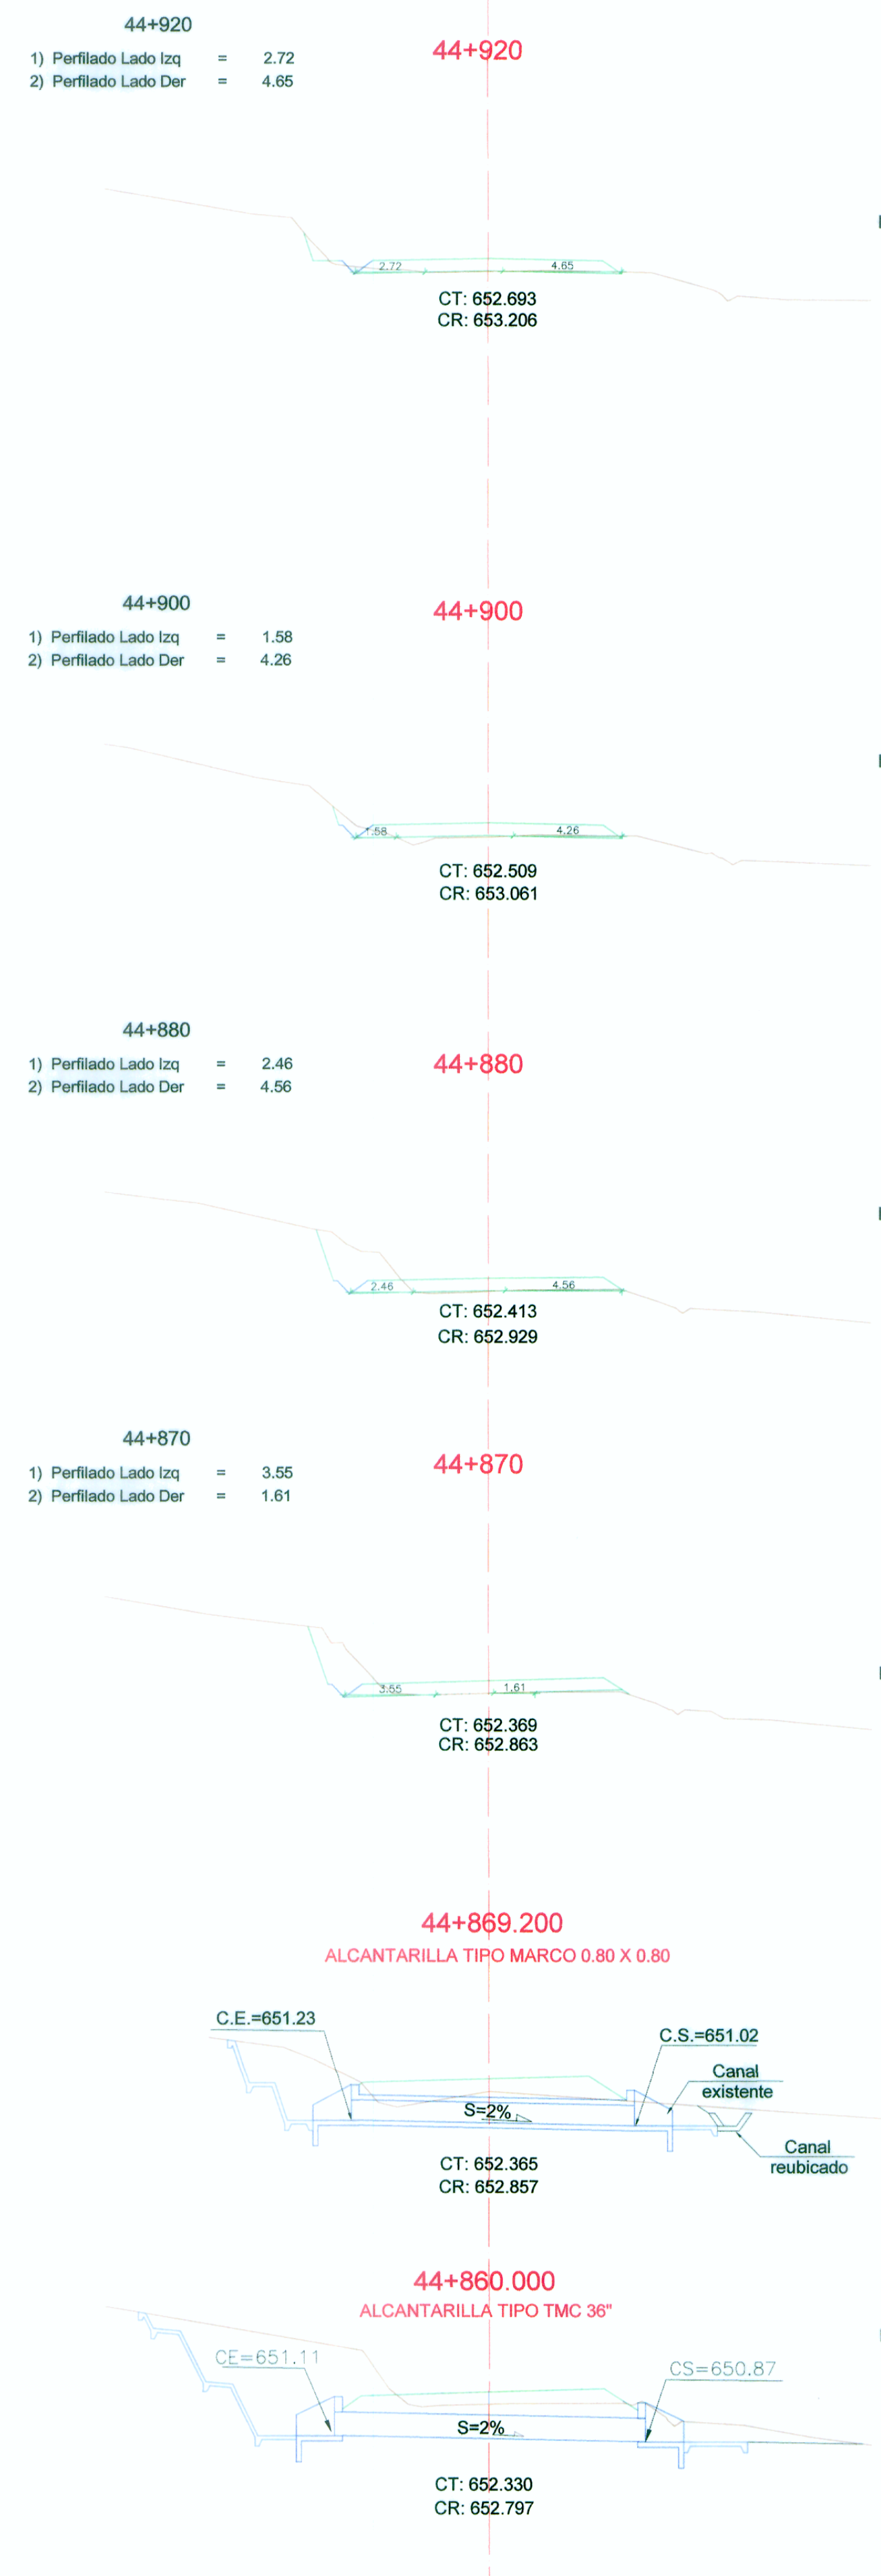

Tipo	Area
CORTE	1.02
RELLENO	0.14
CORTE	1.08
RELLENO	0.44
CORTE	4.81
RELLENO	0.14
CORTE	3.87
RELLENO	0.16
CORTE	5.88
RELLENO	0.17

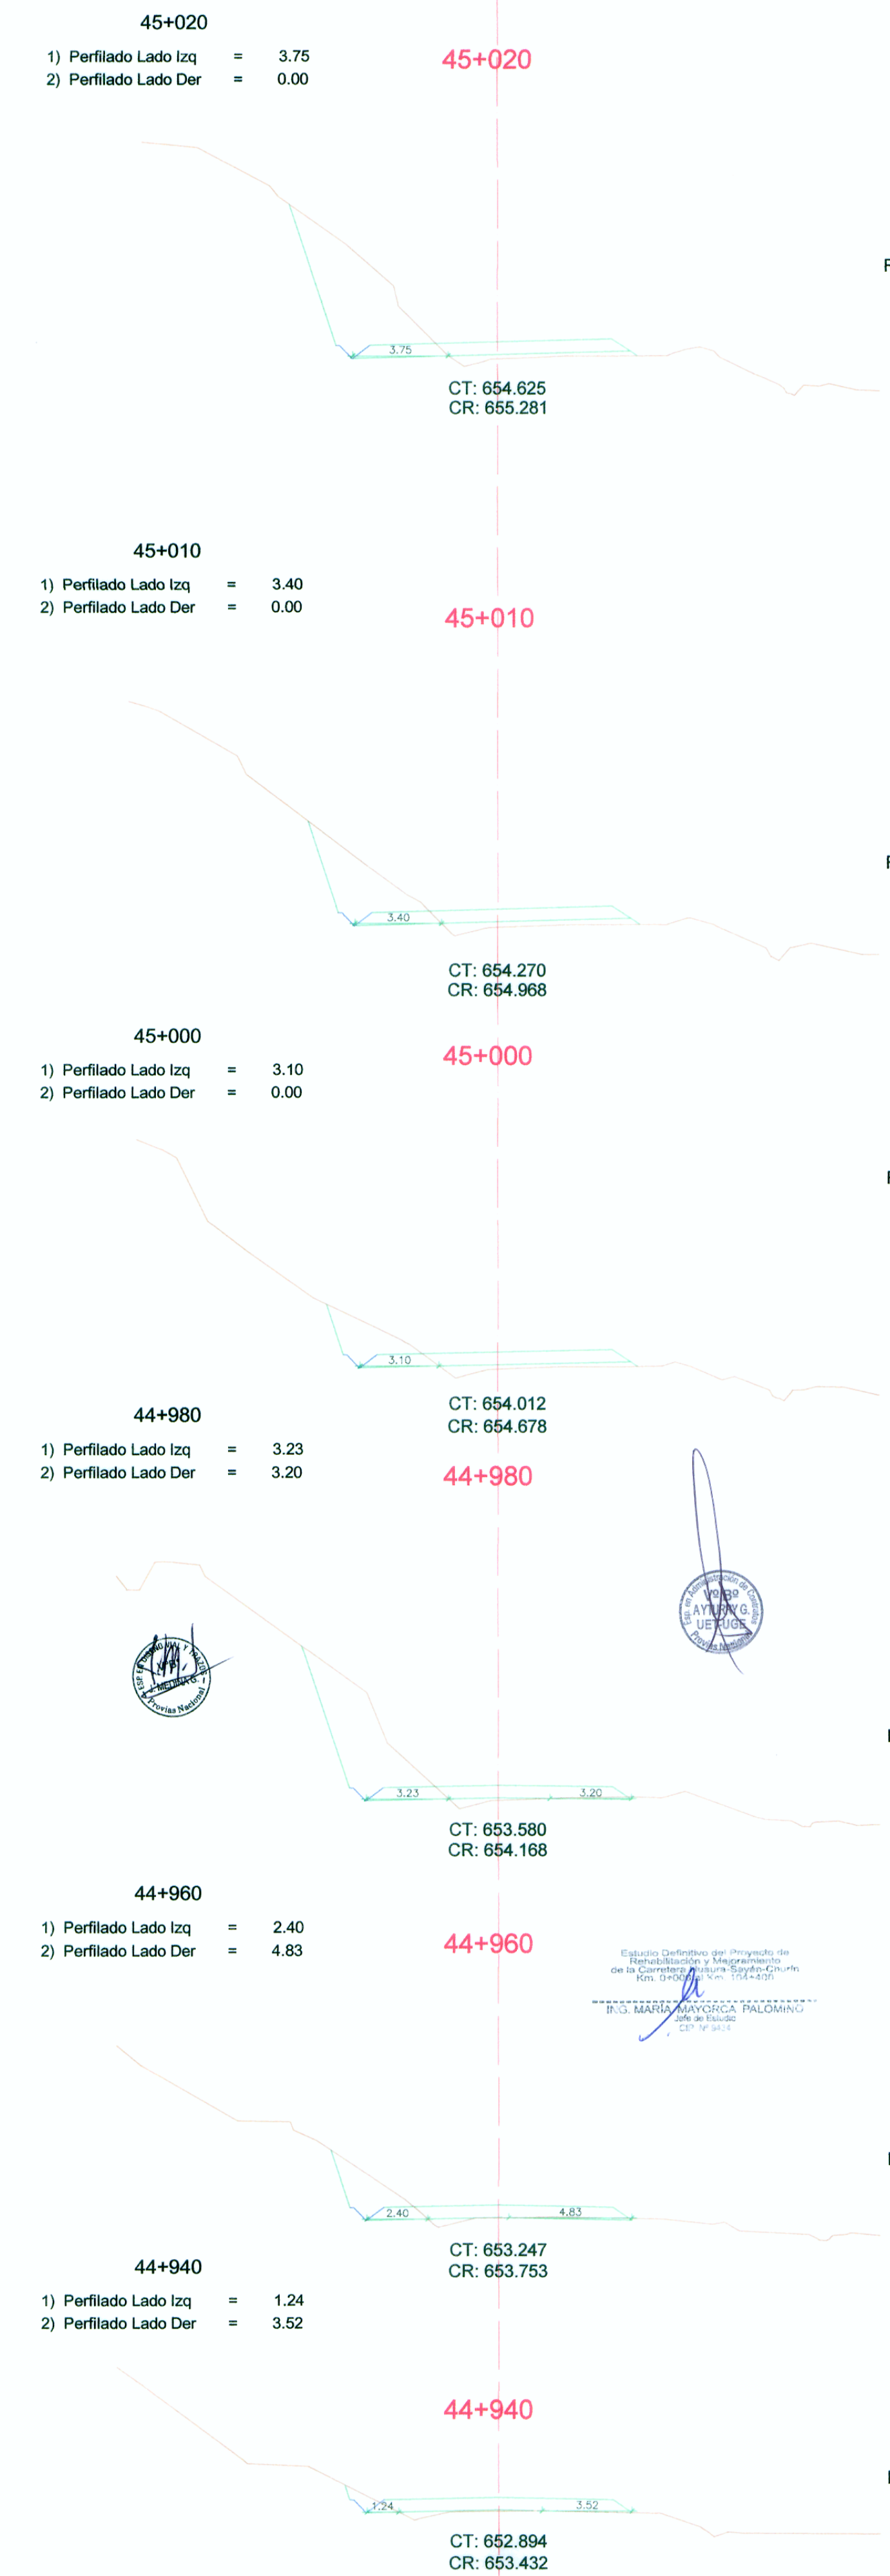

Tipo	Area
CORTE	14.68
RELLENO	1.31
CORTE	8.06
RELLENO	1.79
CORTE	4.85
RELLENO	1.48
CORTE	12.38
RELLENO	0.54
CORTE	4.44
RELLENO	0.34
CORTE	0.81
RELLENO	0.45

Escuela Superior de Ingenieros de la Universidad Nacional de Ingeniería - Lima

Ing. PILAR RODRIGUEZ BARRERA
 Reg. C.I.P. 3625

Ing. MARIA MAYORCA PALOMAR
 Reg. C.I.P. 9434