



Tipo	Area
CORTE	0.00
RELLENO	5.83
CORTE	0.00
RELLENO	6.94
CORTE	0.00
RELLENO	4.58
CORTE	0.06
RELLENO	0.81
CORTE	0.12
RELLENO	0.31

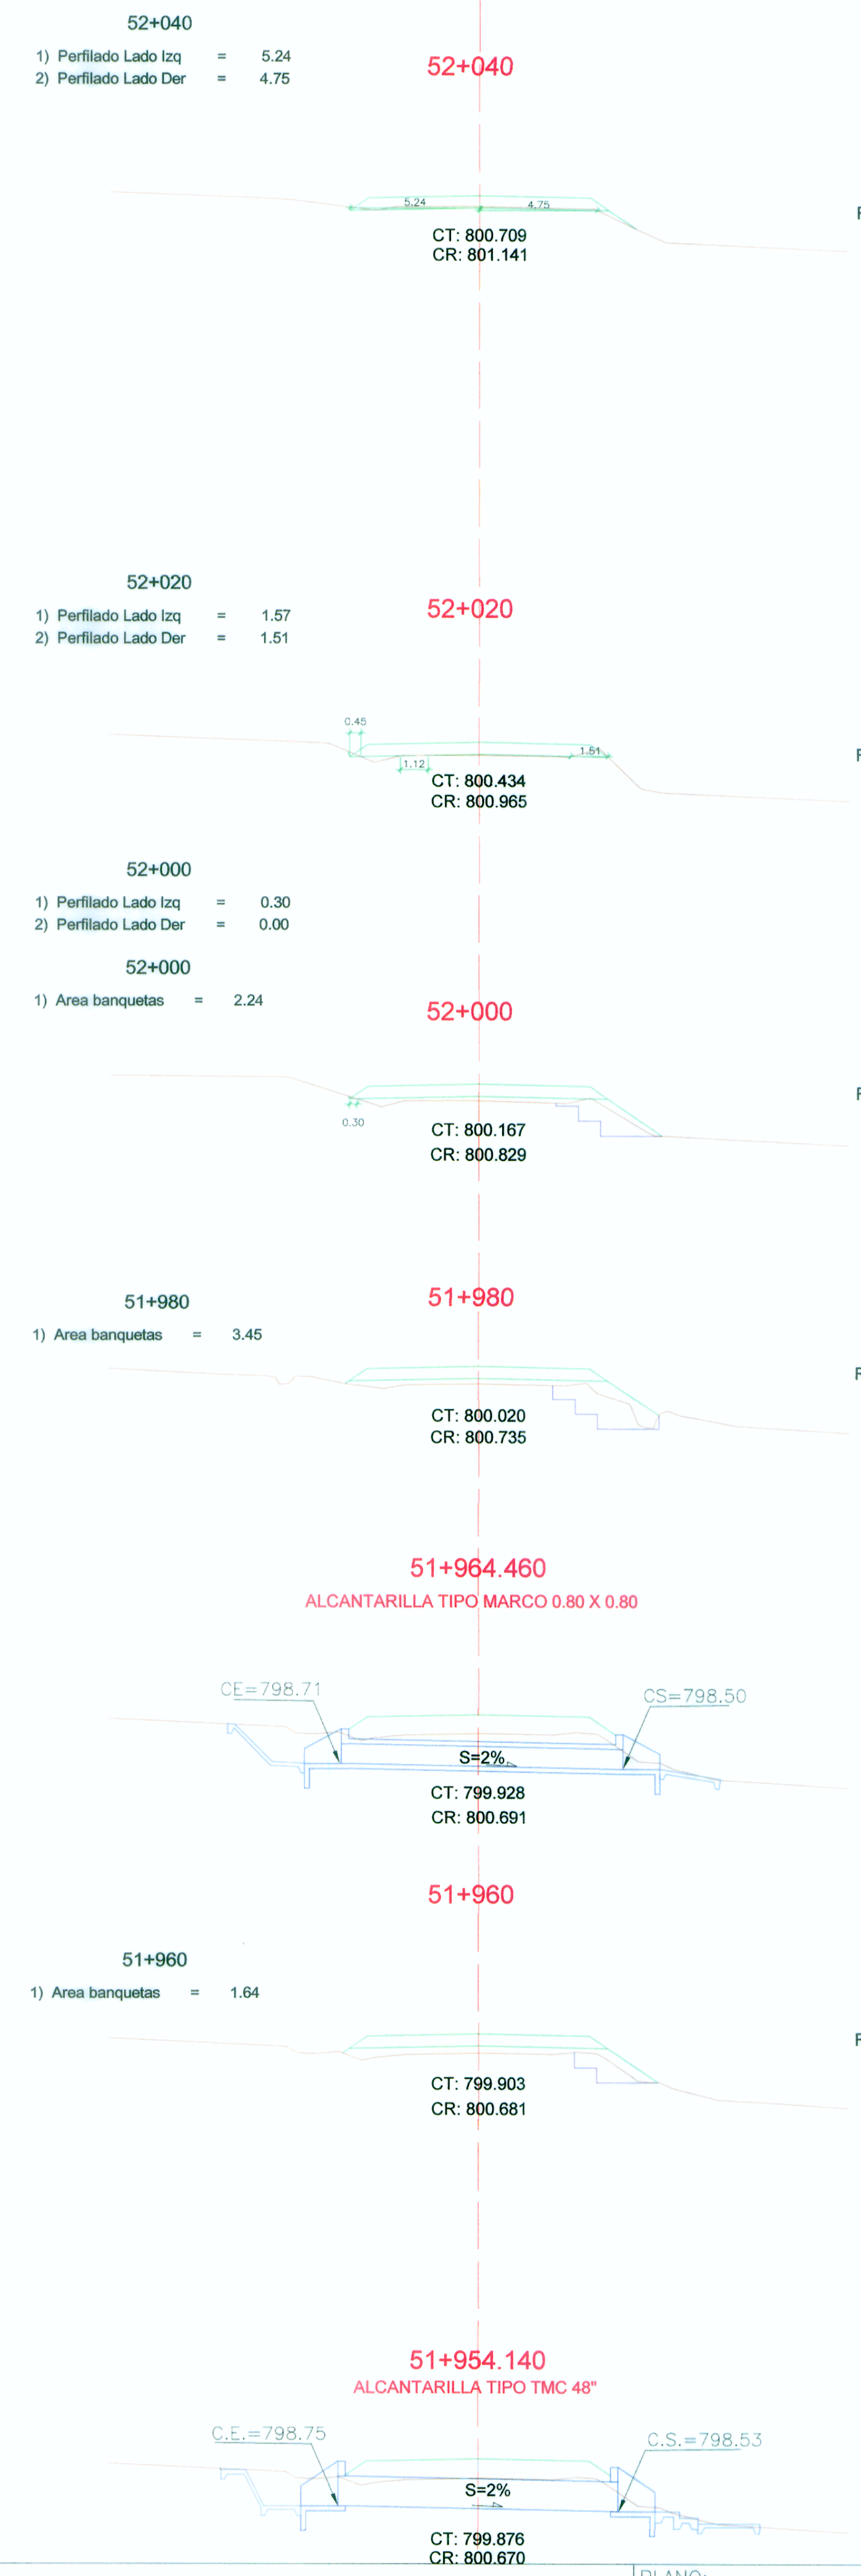

Tipo	Area
CORTE	0.66
RELLENO	0.18
CORTE	0.31
RELLENO	0.35
CORTE	0.02
RELLENO	2.26
CORTE	0.00
RELLENO	3.72
CORTE	0.00
RELLENO	3.84

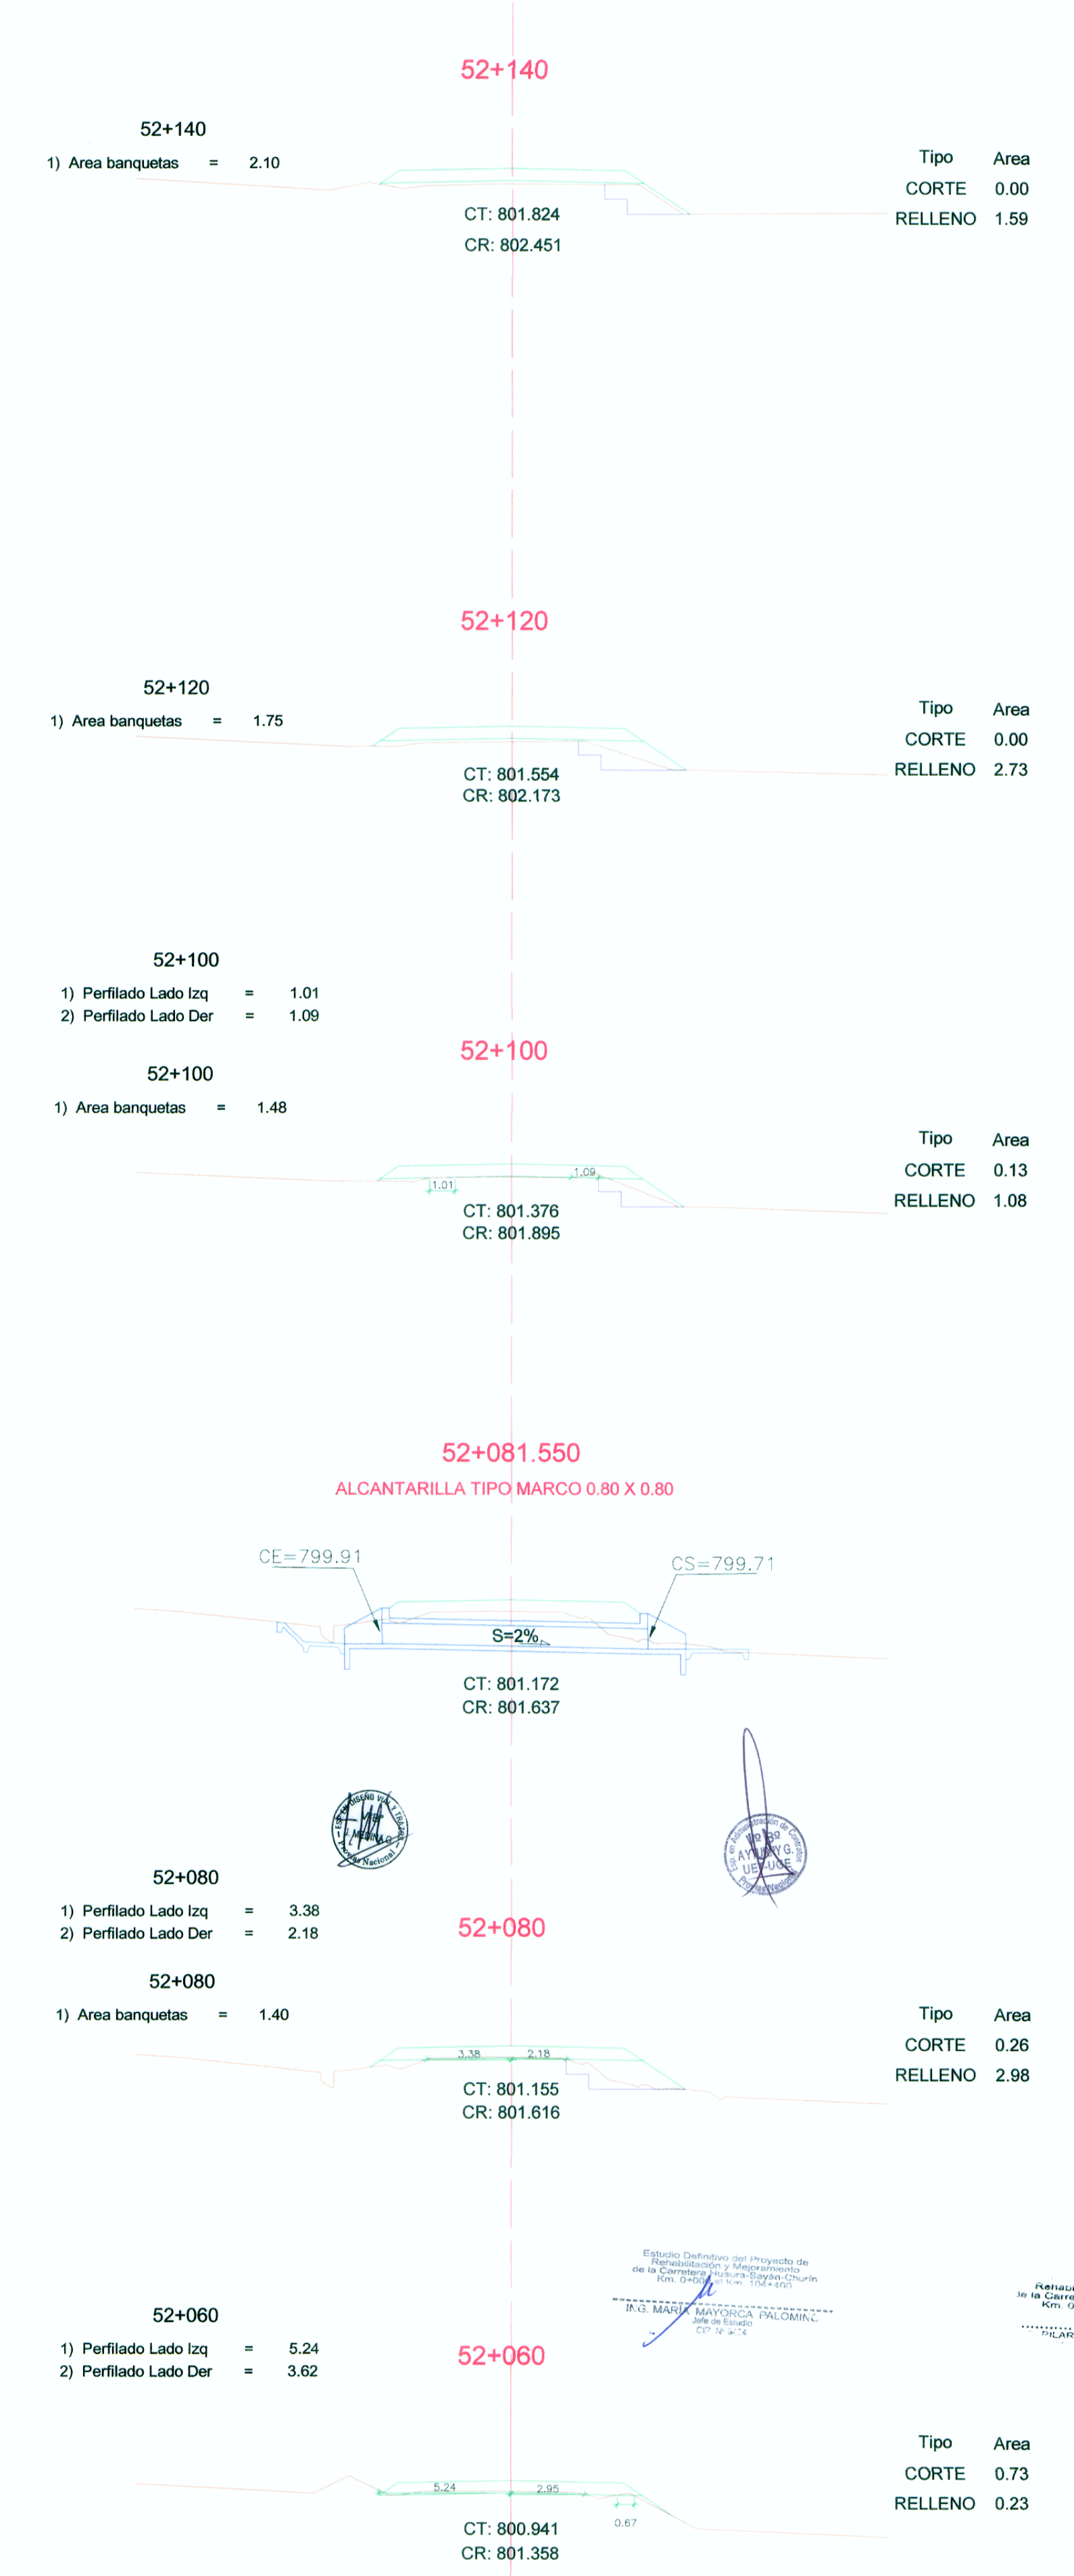

Tipo	Area
CORTE	0.00
RELLENO	1.59
CORTE	0.00
RELLENO	2.73
CORTE	0.13
RELLENO	1.08
CORTE	0.26
RELLENO	2.98
CORTE	0.73
RELLENO	0.23



Estado Definitivo del Proyecto de Rehabilitación y Mejoramiento de la Carretera HUAURA - SAYAN - CHURIN
 No. 104+200
 MAJORCA PALOMAR
 Ing. María Mayorca
 Ing. Pilar Rodríguez