

**LONGITUD DE ACCESOS**

ACCESO	KM
REHABILITACION (EXIST.)	0.00KM
MEJORAMIENTO (EXIST.)	0.00KM
CONSTRUCCION (PROY.)	0.04KM
<b>TOTAL</b>	<b>0.04KM</b>



**D.M.E.**  
PERIMETRO: 362.52 ml  
AREA: 5350.10 m<sup>2</sup>

**CALCULO DE CAPACIDAD**

PROGRESIVAS	AREA m <sup>2</sup>	VOLUMEN m <sup>3</sup>
20+490	18.41	
20+500	59.35	388.80
20+520	87.77	1471.20
20+540	133.67	2214.40
20+550	139.92	1367.95
20+560	154.66	1472.90
20+570	160.82	1577.40
20+580	142.25	1515.35
20+590	143.78	1430.15
20+600	145.45	1446.15
20+610	126.09	1357.70
20+620	108.03	1170.60
20+640	80.15	1881.80
<b>TOTAL</b>		<b>17294.40</b>

**CUADRO DE COORDENADAS**

PV	NORTE	ESTE
1	9177082.42	818586.95
2	9177054.02	818577.93
3	9177010.85	818571.94
4	9176992.70	818574.24
5	9176929.38	818566.71
6	9176929.84	818589.33
7	9176924.61	818598.66
8	9176954.18	818607.62
9	9177030.81	818617.71
10	9177052.21	818605.48
11	9177076.80	818602.01

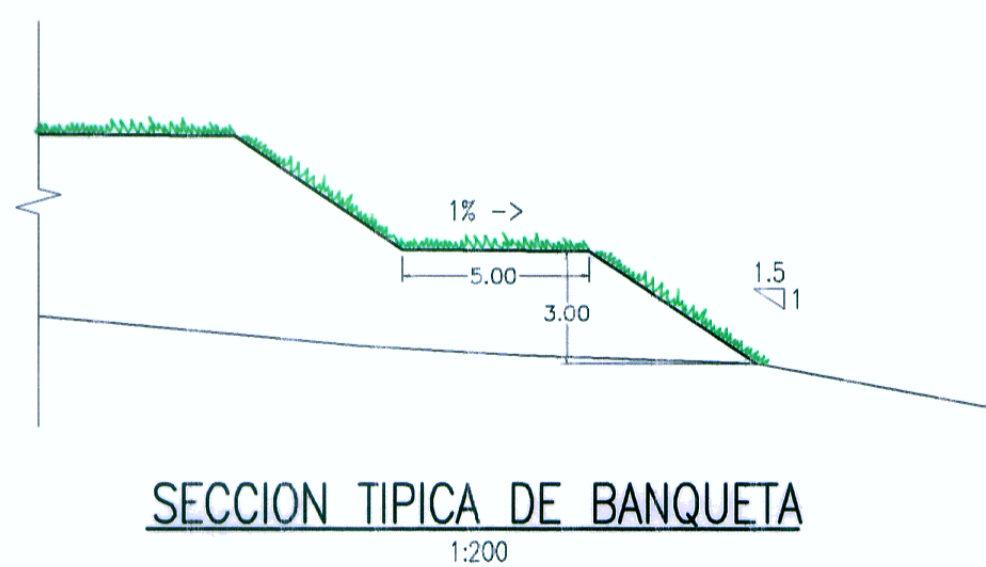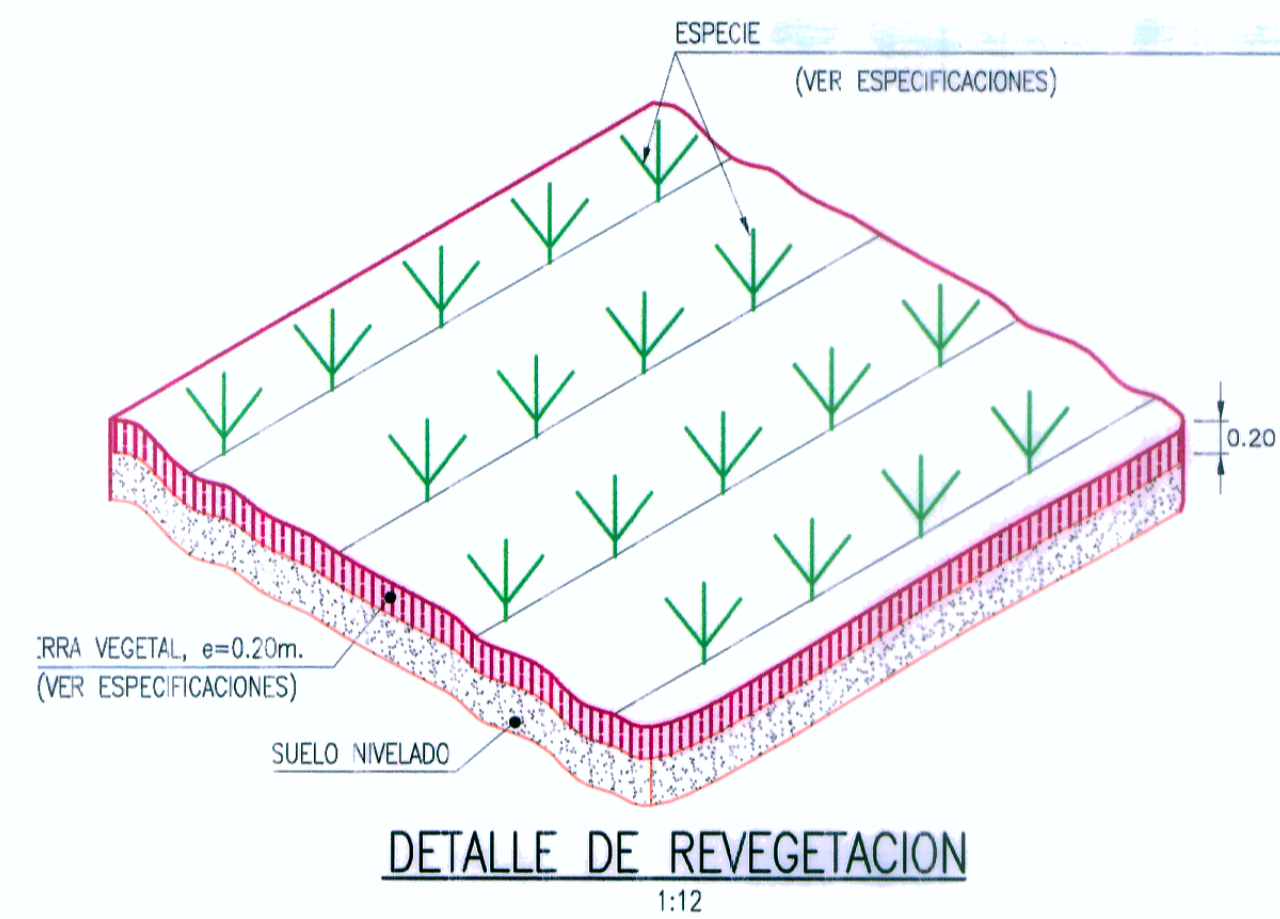


**LEYENDA**

**PLANTA :**

- EJE PROYECTADO
- CARRRETERA EXISTENTE
- CURVA MAYOR
- CURVA MENOR
- CASA

**MATERIAL EXCEDENTE :**

- VERTICE DE POLIGONAL
- AREA DE BOTADERO

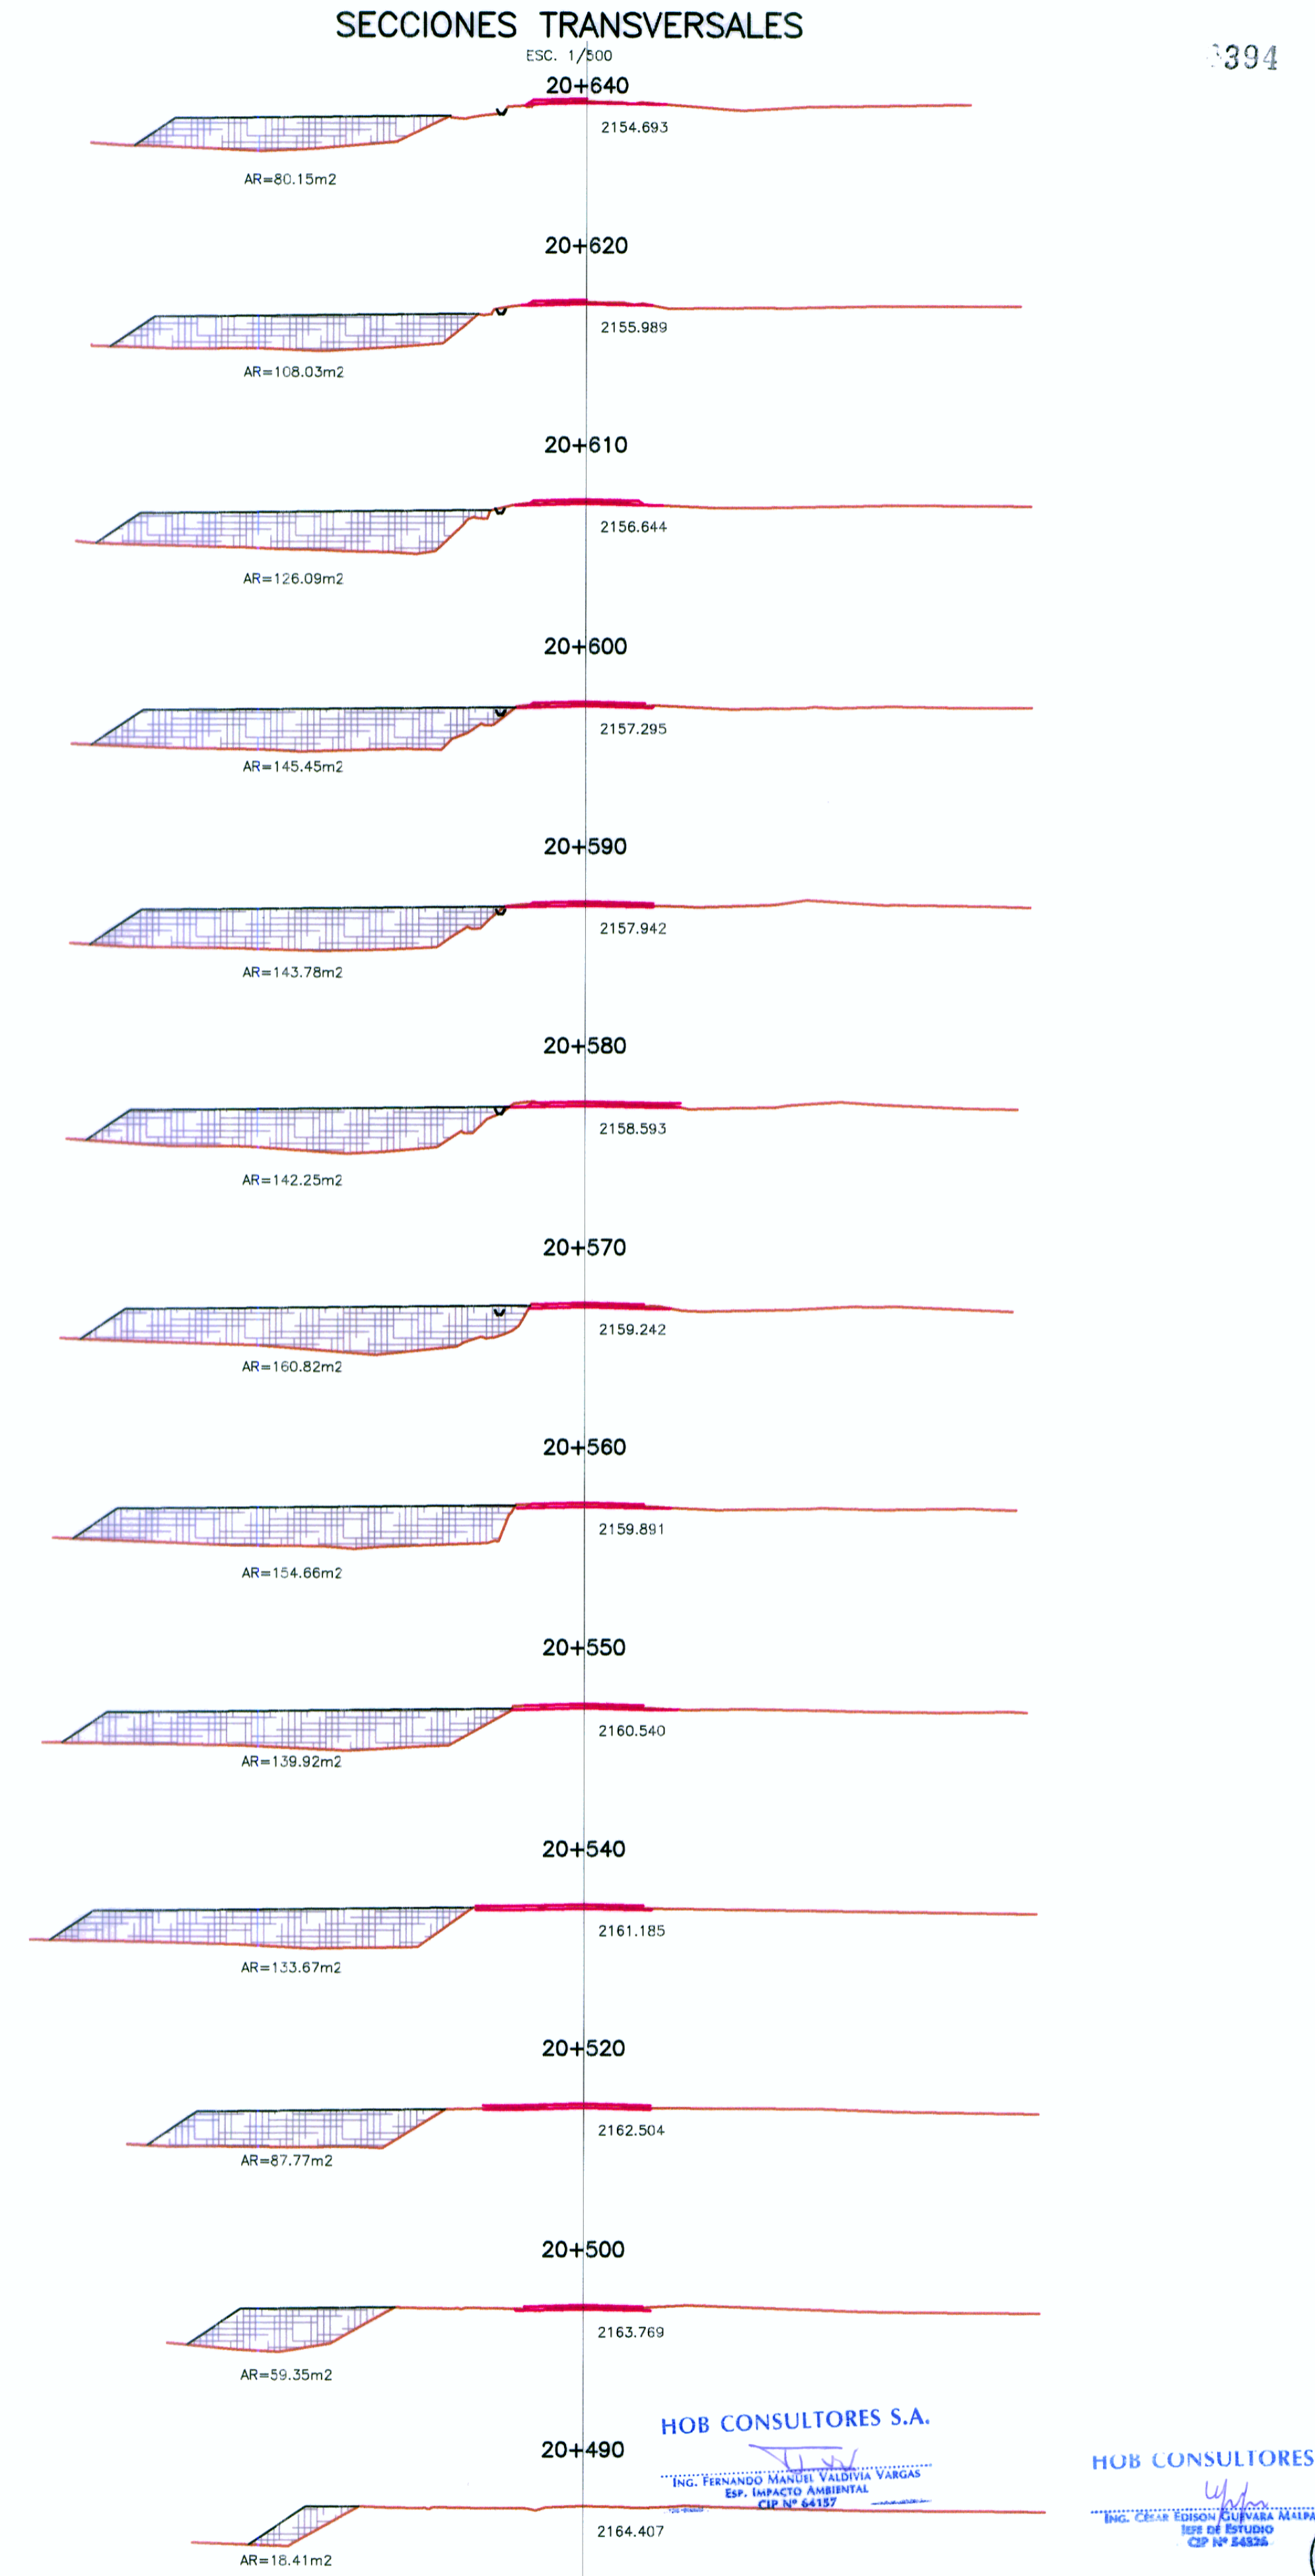

**REVISIONES**

N°	FECHA	DESCRIPCION