
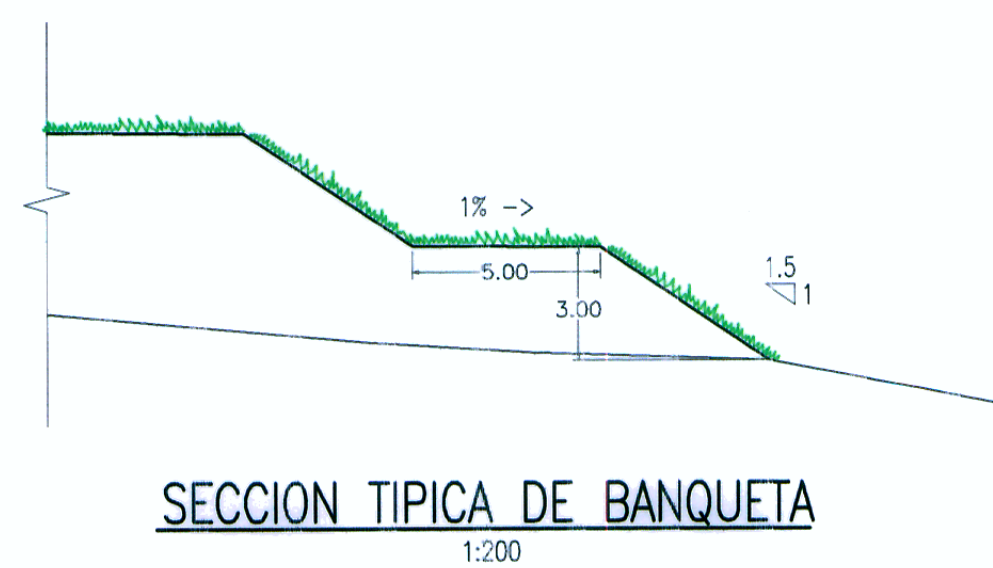
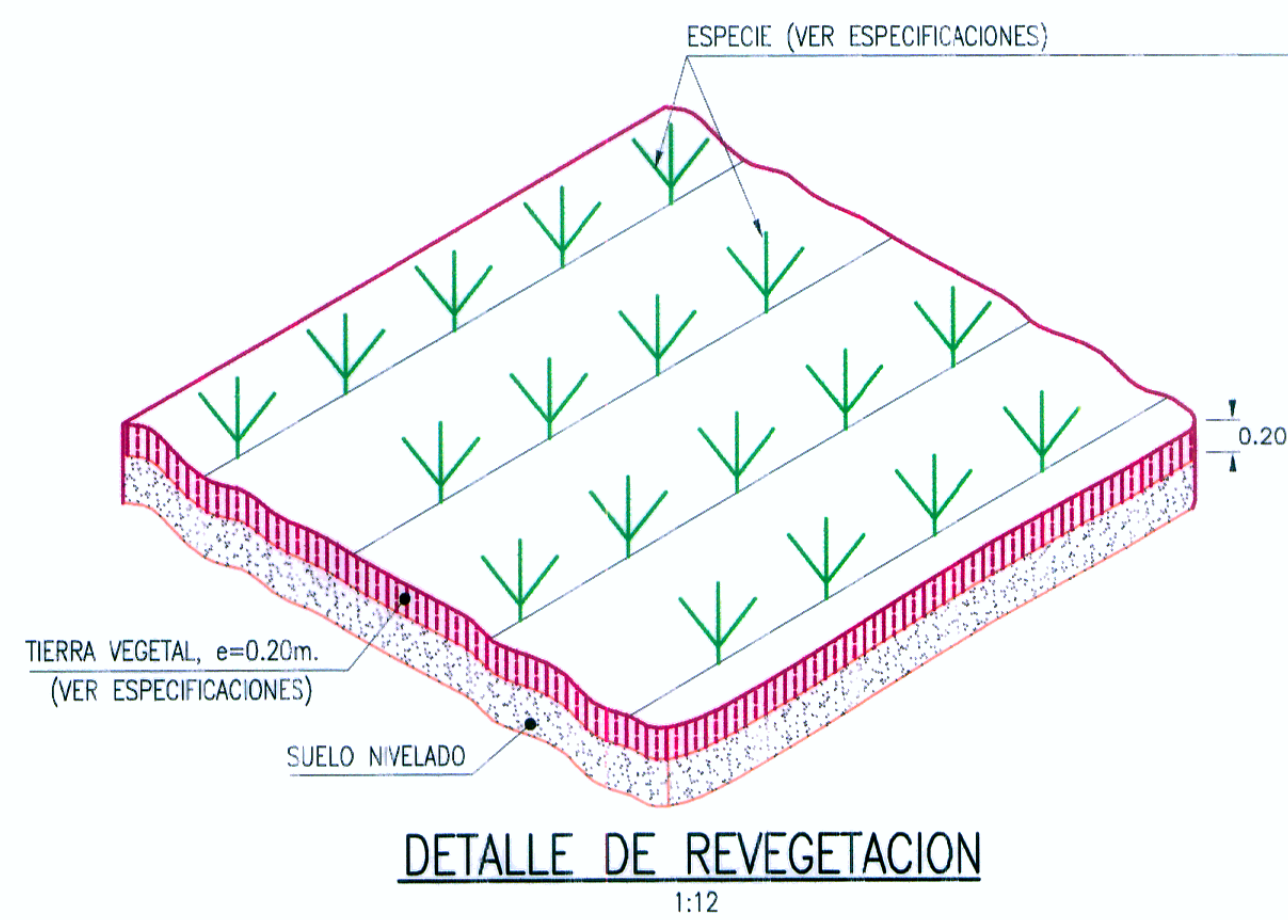
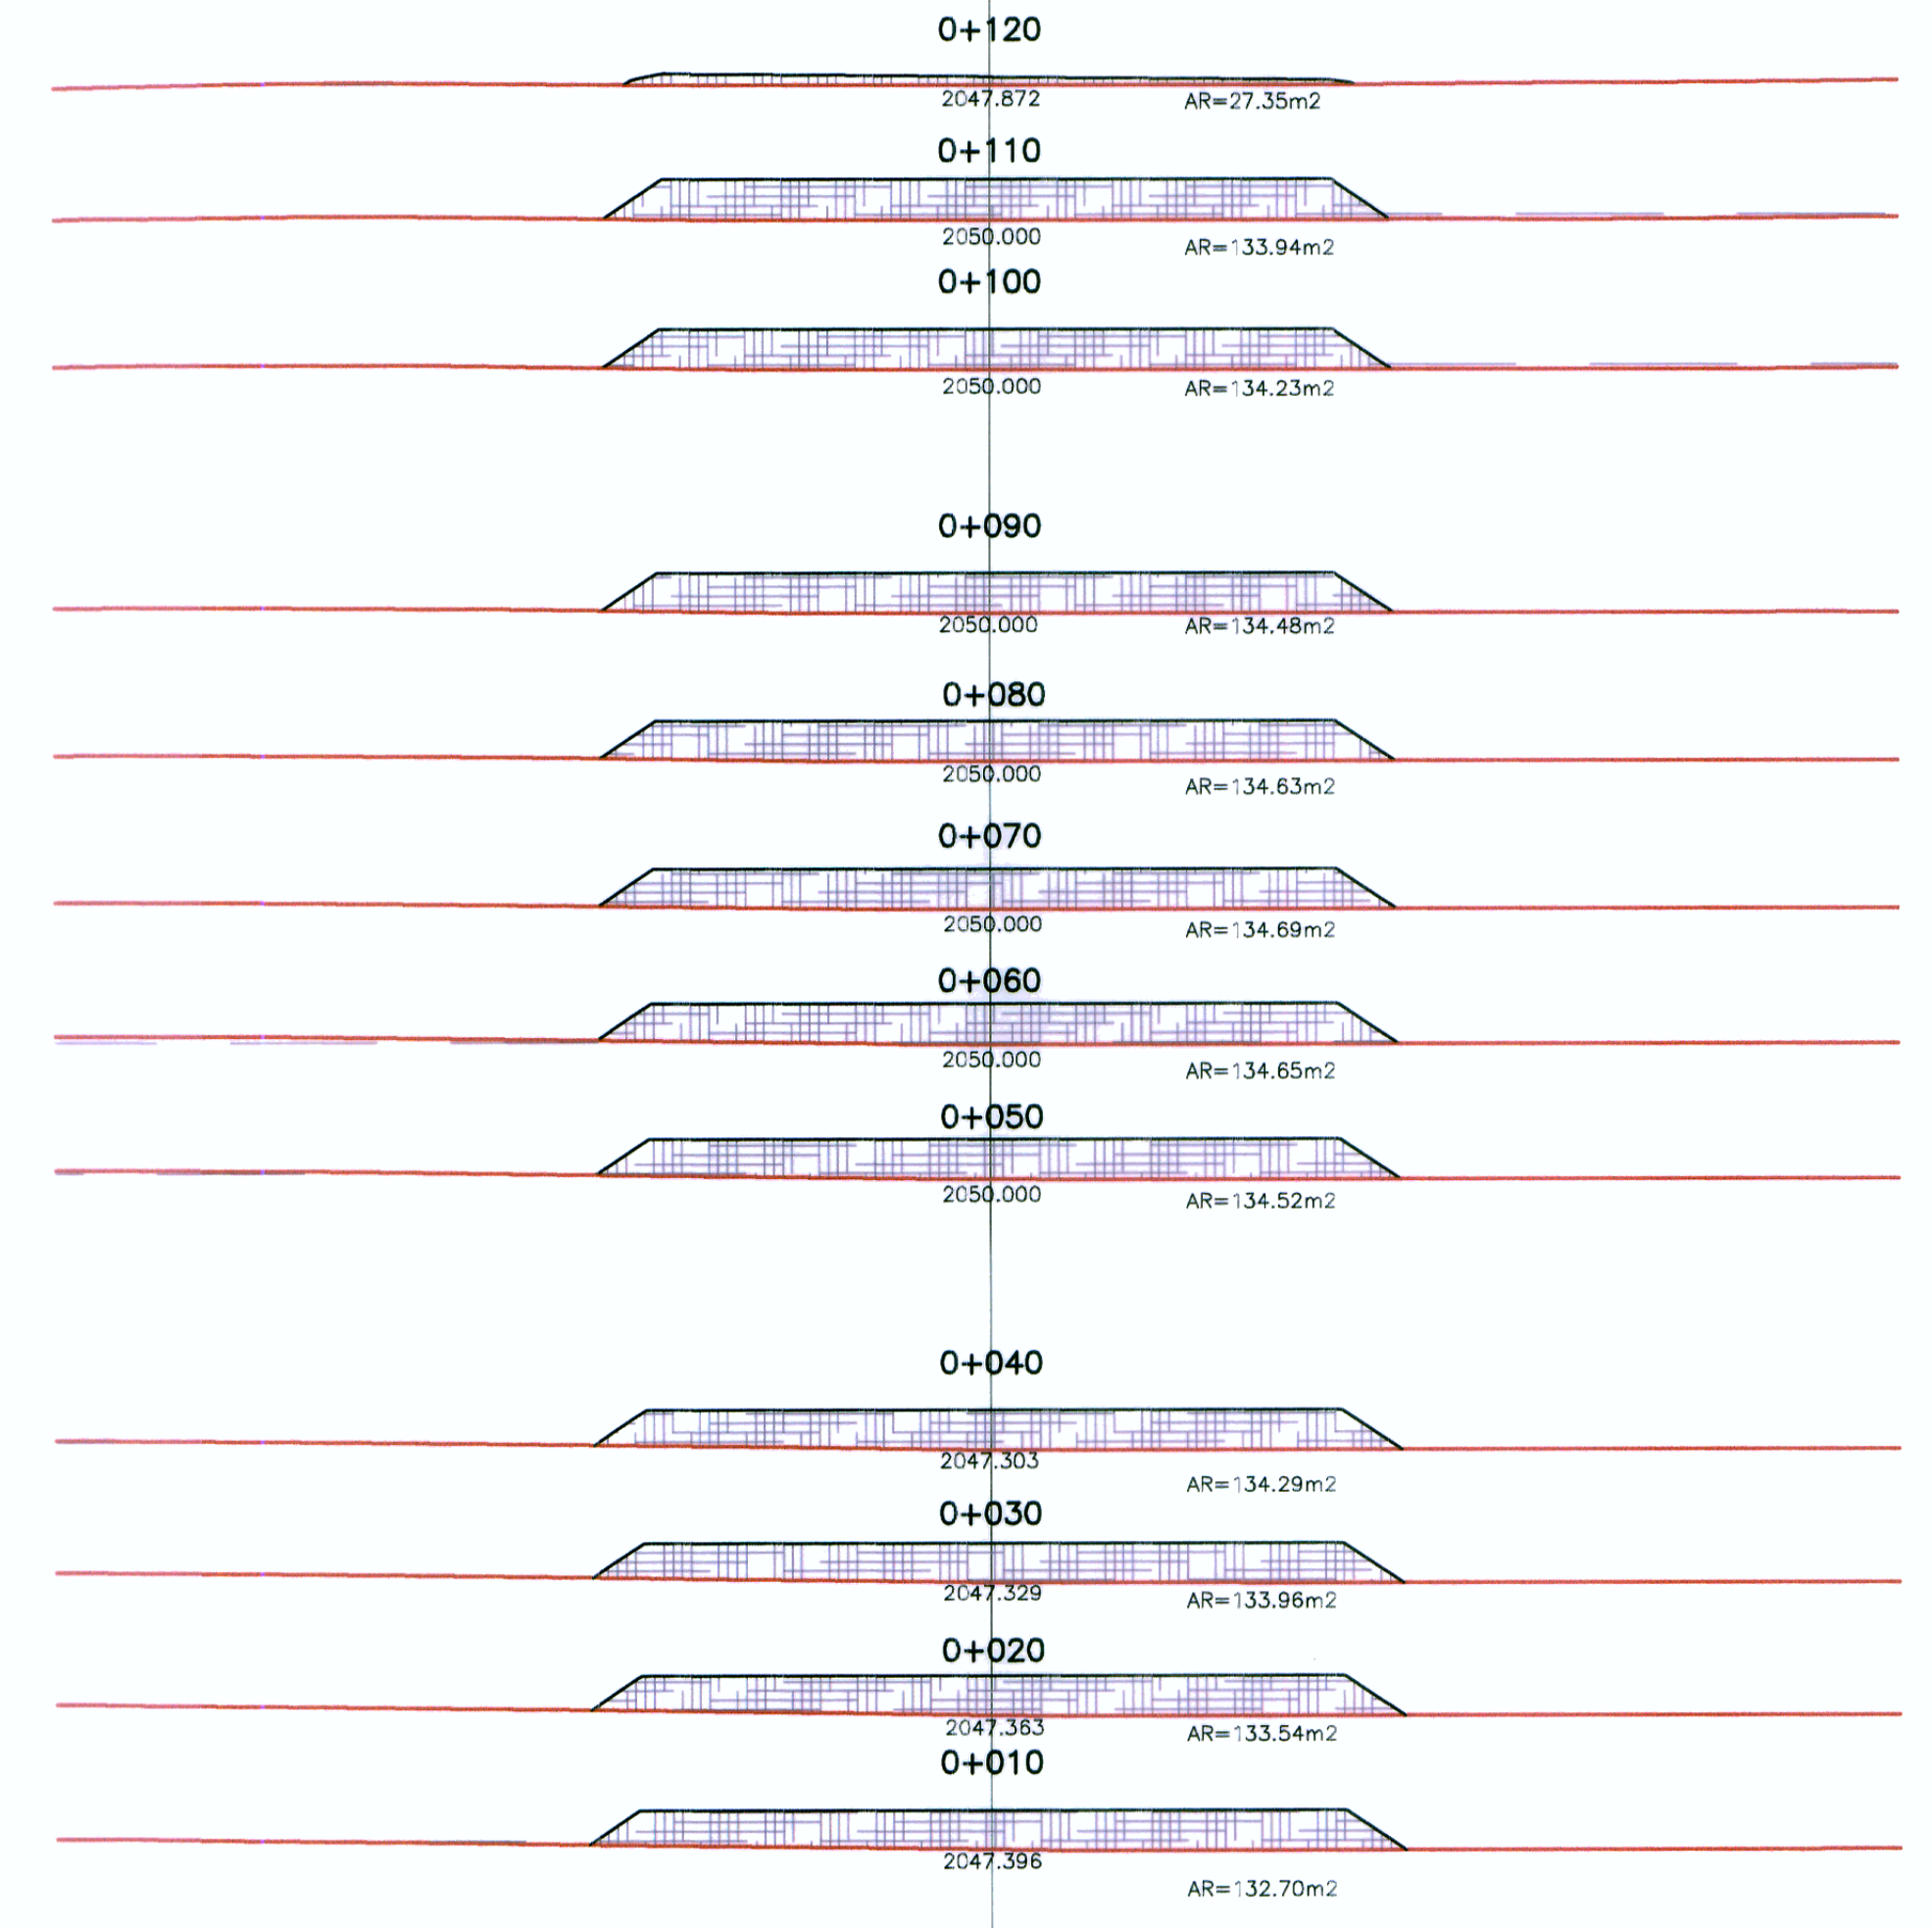


DEPOSITO DE MATERIAL EXCEDENTE
D.M.E. "Km 34+150"
LADO IZQ.

SECCIONES TRANSVERSALES
ESC. 1/500

1402

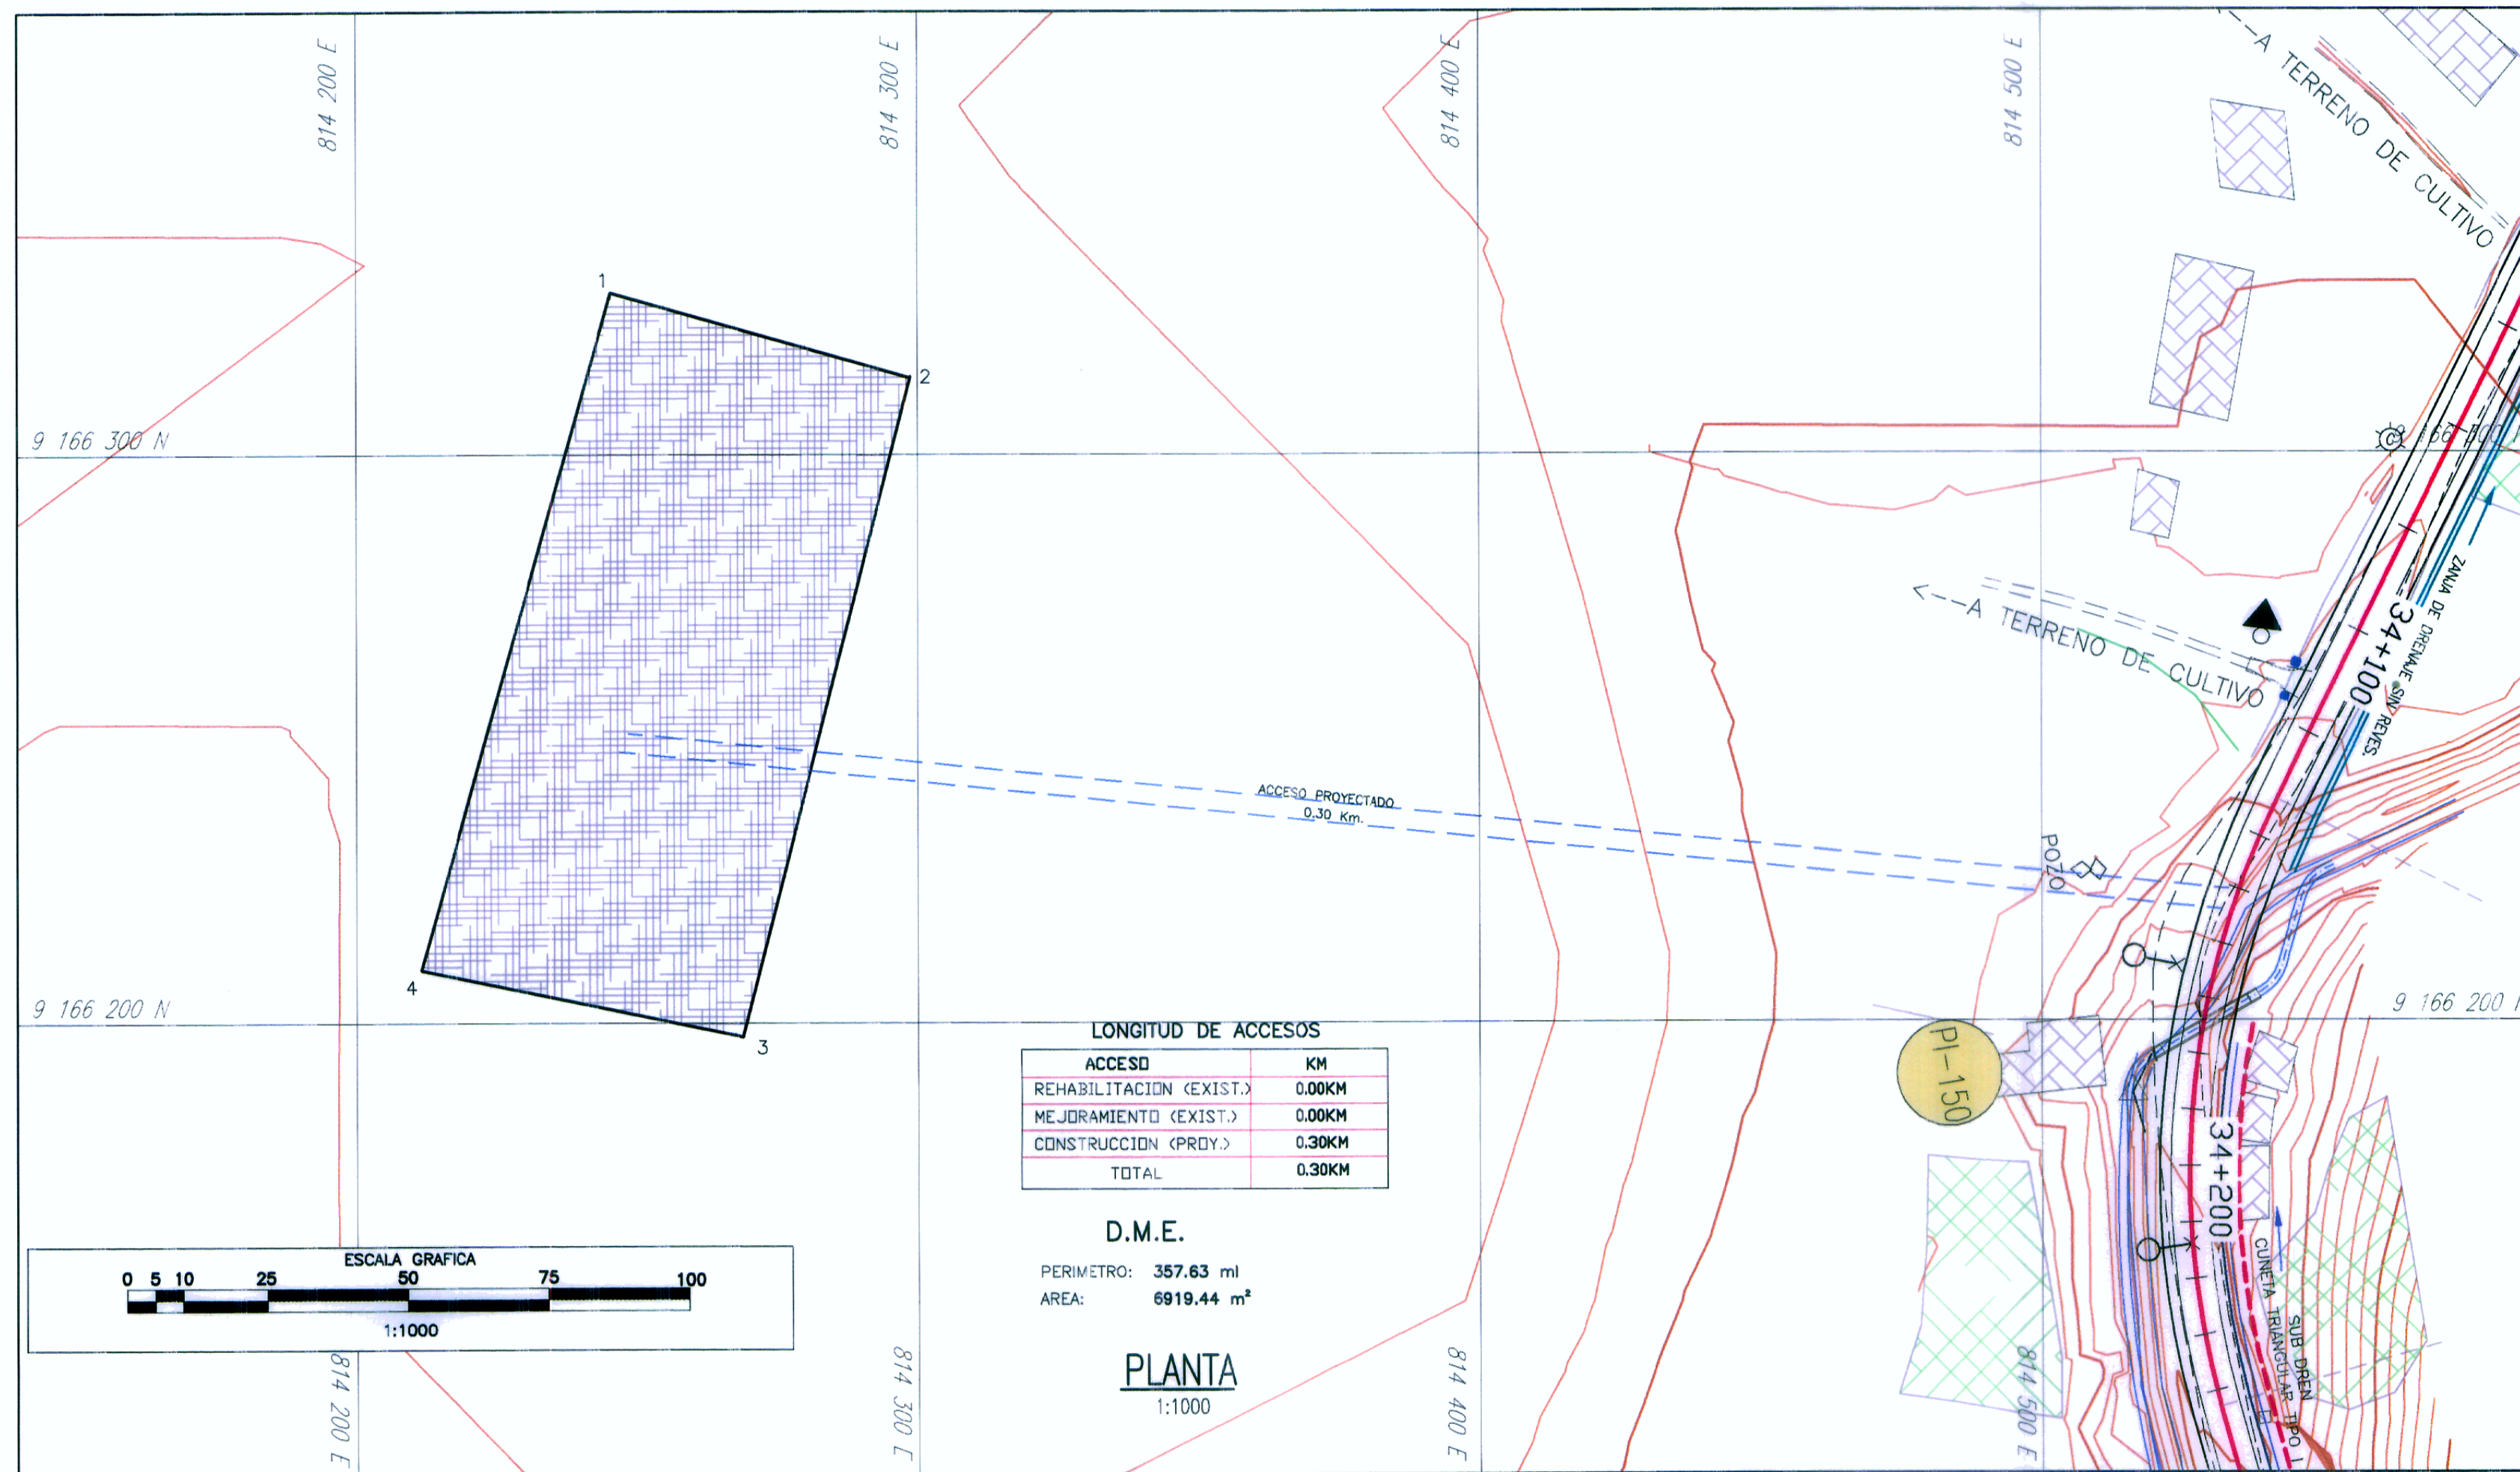

CUADRO DE COORDENADAS

PUNTO	NORTE	ESTE
1	9166328.60	814245.54
2	9166313.58	814298.70
3	9166197.62	814268.91
4	9166209.43	814211.63

CALCULO DE CAPACIDAD

PROGRESIVAS	AREA m ²	VOLUMEN m ³
0+010	132.70	
0+020	133.54	1331.20
0+030	133.96	1337.50
0+040	134.29	1341.25
0+050	134.52	1344.05
0+060	134.65	1345.85
0+070	134.69	1346.70
0+080	134.63	1346.60
0+090	134.48	1345.55
0+100	134.23	1343.55
0+110	133.94	1340.85
0+120	27.35	806.45
TOTAL		14229.55

HOB CONSULTORES S.A.

ING. CESAR GUEVARA M. INGENIERO EN INGENIERIA CIVIL N° 64137

LEYENDA	
PLANTA :	
—	EJE PROYECTADO
—	CARRERA EXISTENTE
~	CURVA MAYOR
~	CURVA MENOR
■	CASA
MATERIAL EXCEDENTE :	
○	VERTICE DE POLIGONAL
□	AREA DE BOTADERO

HOB CONSULTORES S.A.

ING. FERNANDO MANRI VALDIVIA VARGAS
Esp. IMPACTO AMBIENTAL
CIP N° 64137



REVISIONES	
N°	FECHA